
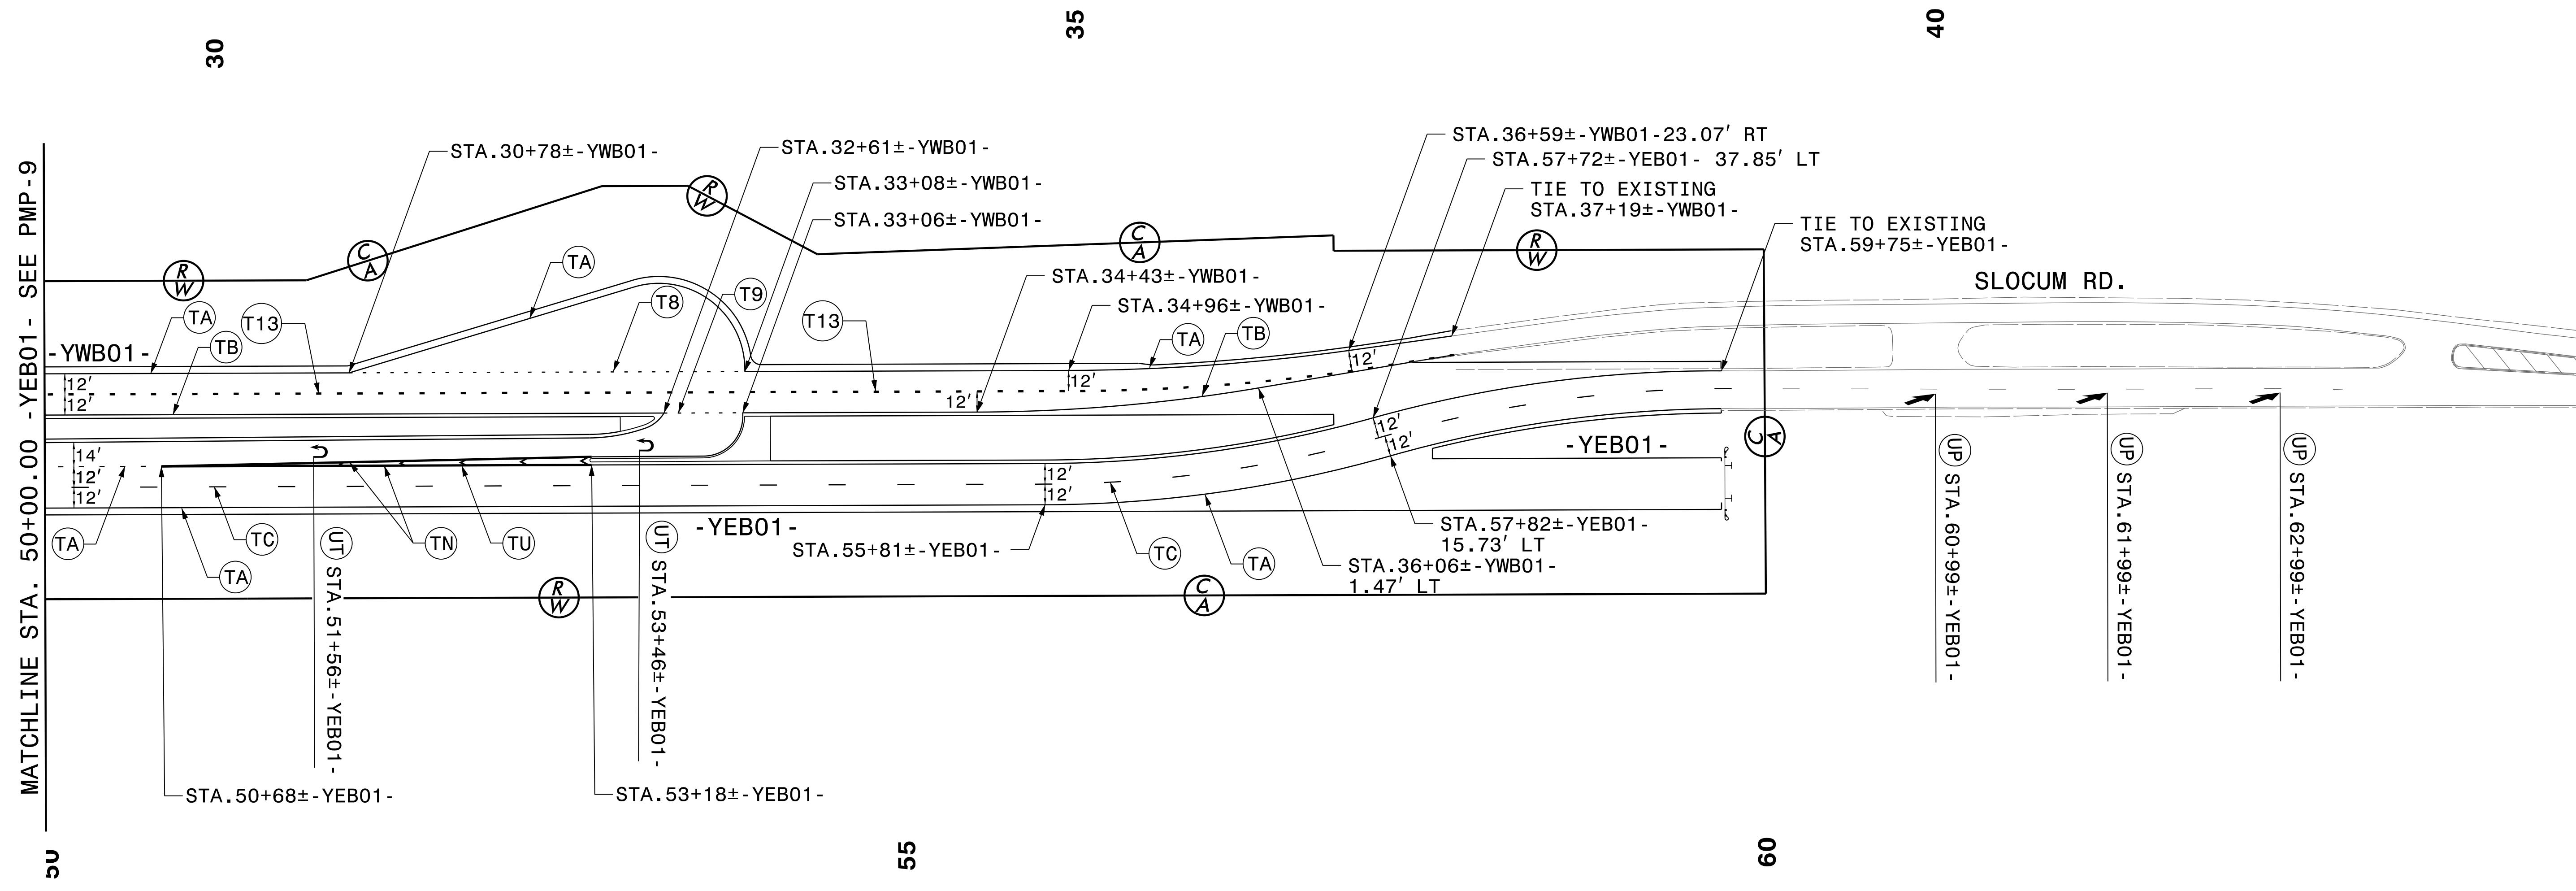
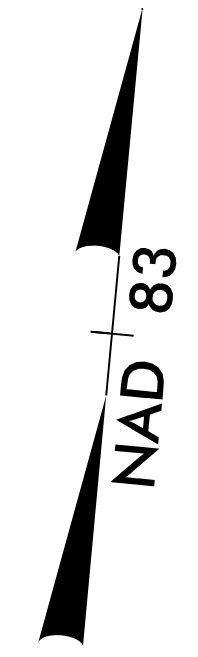


TIP NO. R-5516	SHEET NO. PMP-10
APPROVED: <i>Joseph Koparkie</i> 0006CAE9B9A9AFA	
DATE: 3/15/2017	
SEAL 	
DOCUMENT NOT CONSIDERED FINAL UNLESS ALL SIGNATURES COMPLETED	



SEPI
ENGINEERING & CONSTRUCTION

1025 Wade Avenue
Raleigh, NC 27605
Tel: 919-789-9977
Fax: 919-789-9591
License: C-2197

PAVEMENT MARKING DETAIL

3/14/2017
element: Markings\pmp-10.dgn