
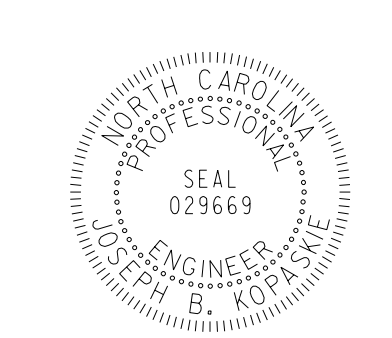
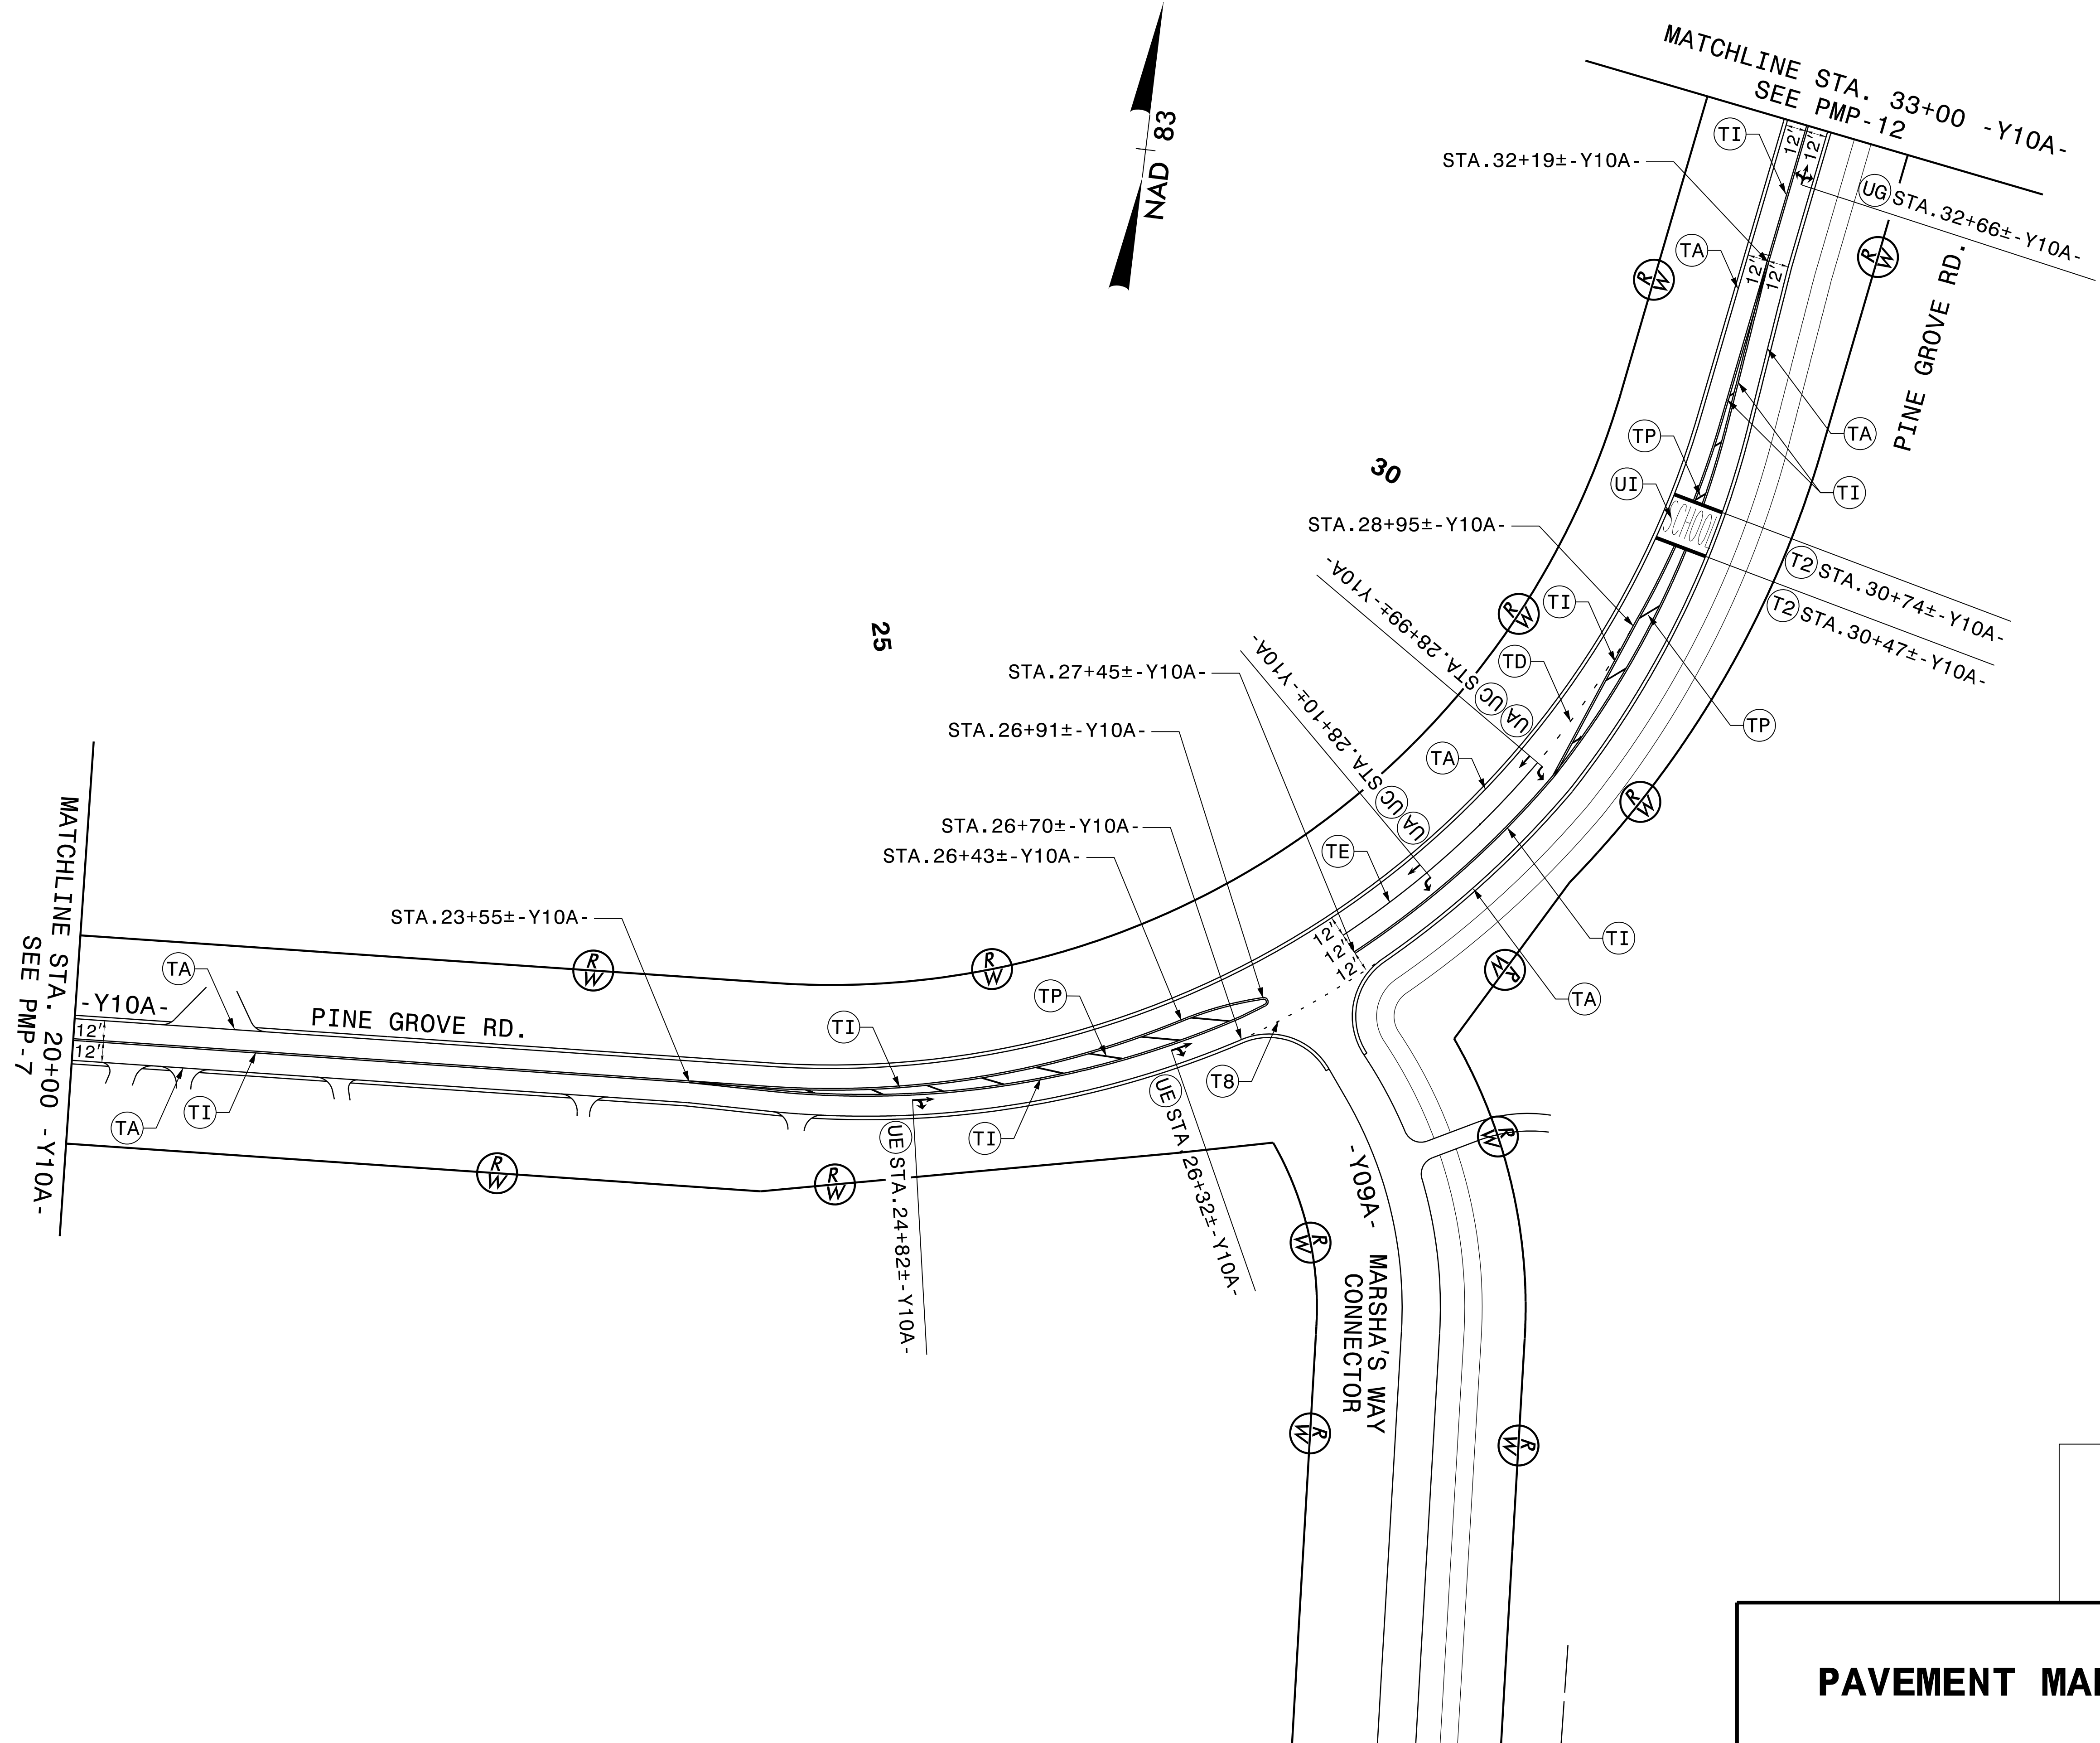


TIP NO.	SHEET NO.
R-5516	PMP-11
APPROVED: <i>Joseph Kopackie</i>	
DATE: 3/15/2017	
	
DOCUMENT NOT CONSIDERED FINAL UNLESS ALL SIGNATURES COMPLETED	

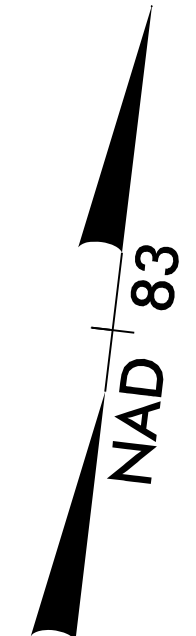

SEPI ENGINEERING & CONSTRUCTION

1025 Wade Avenue
Raleigh, NC 27605
Tel: 919-789-9977
Fax: 919-789-9591
License: C-2197

PAVEMENT MARKING DETAIL

3/14/2017 11:55:24 AM element: Markings\pmp-11.dgn