
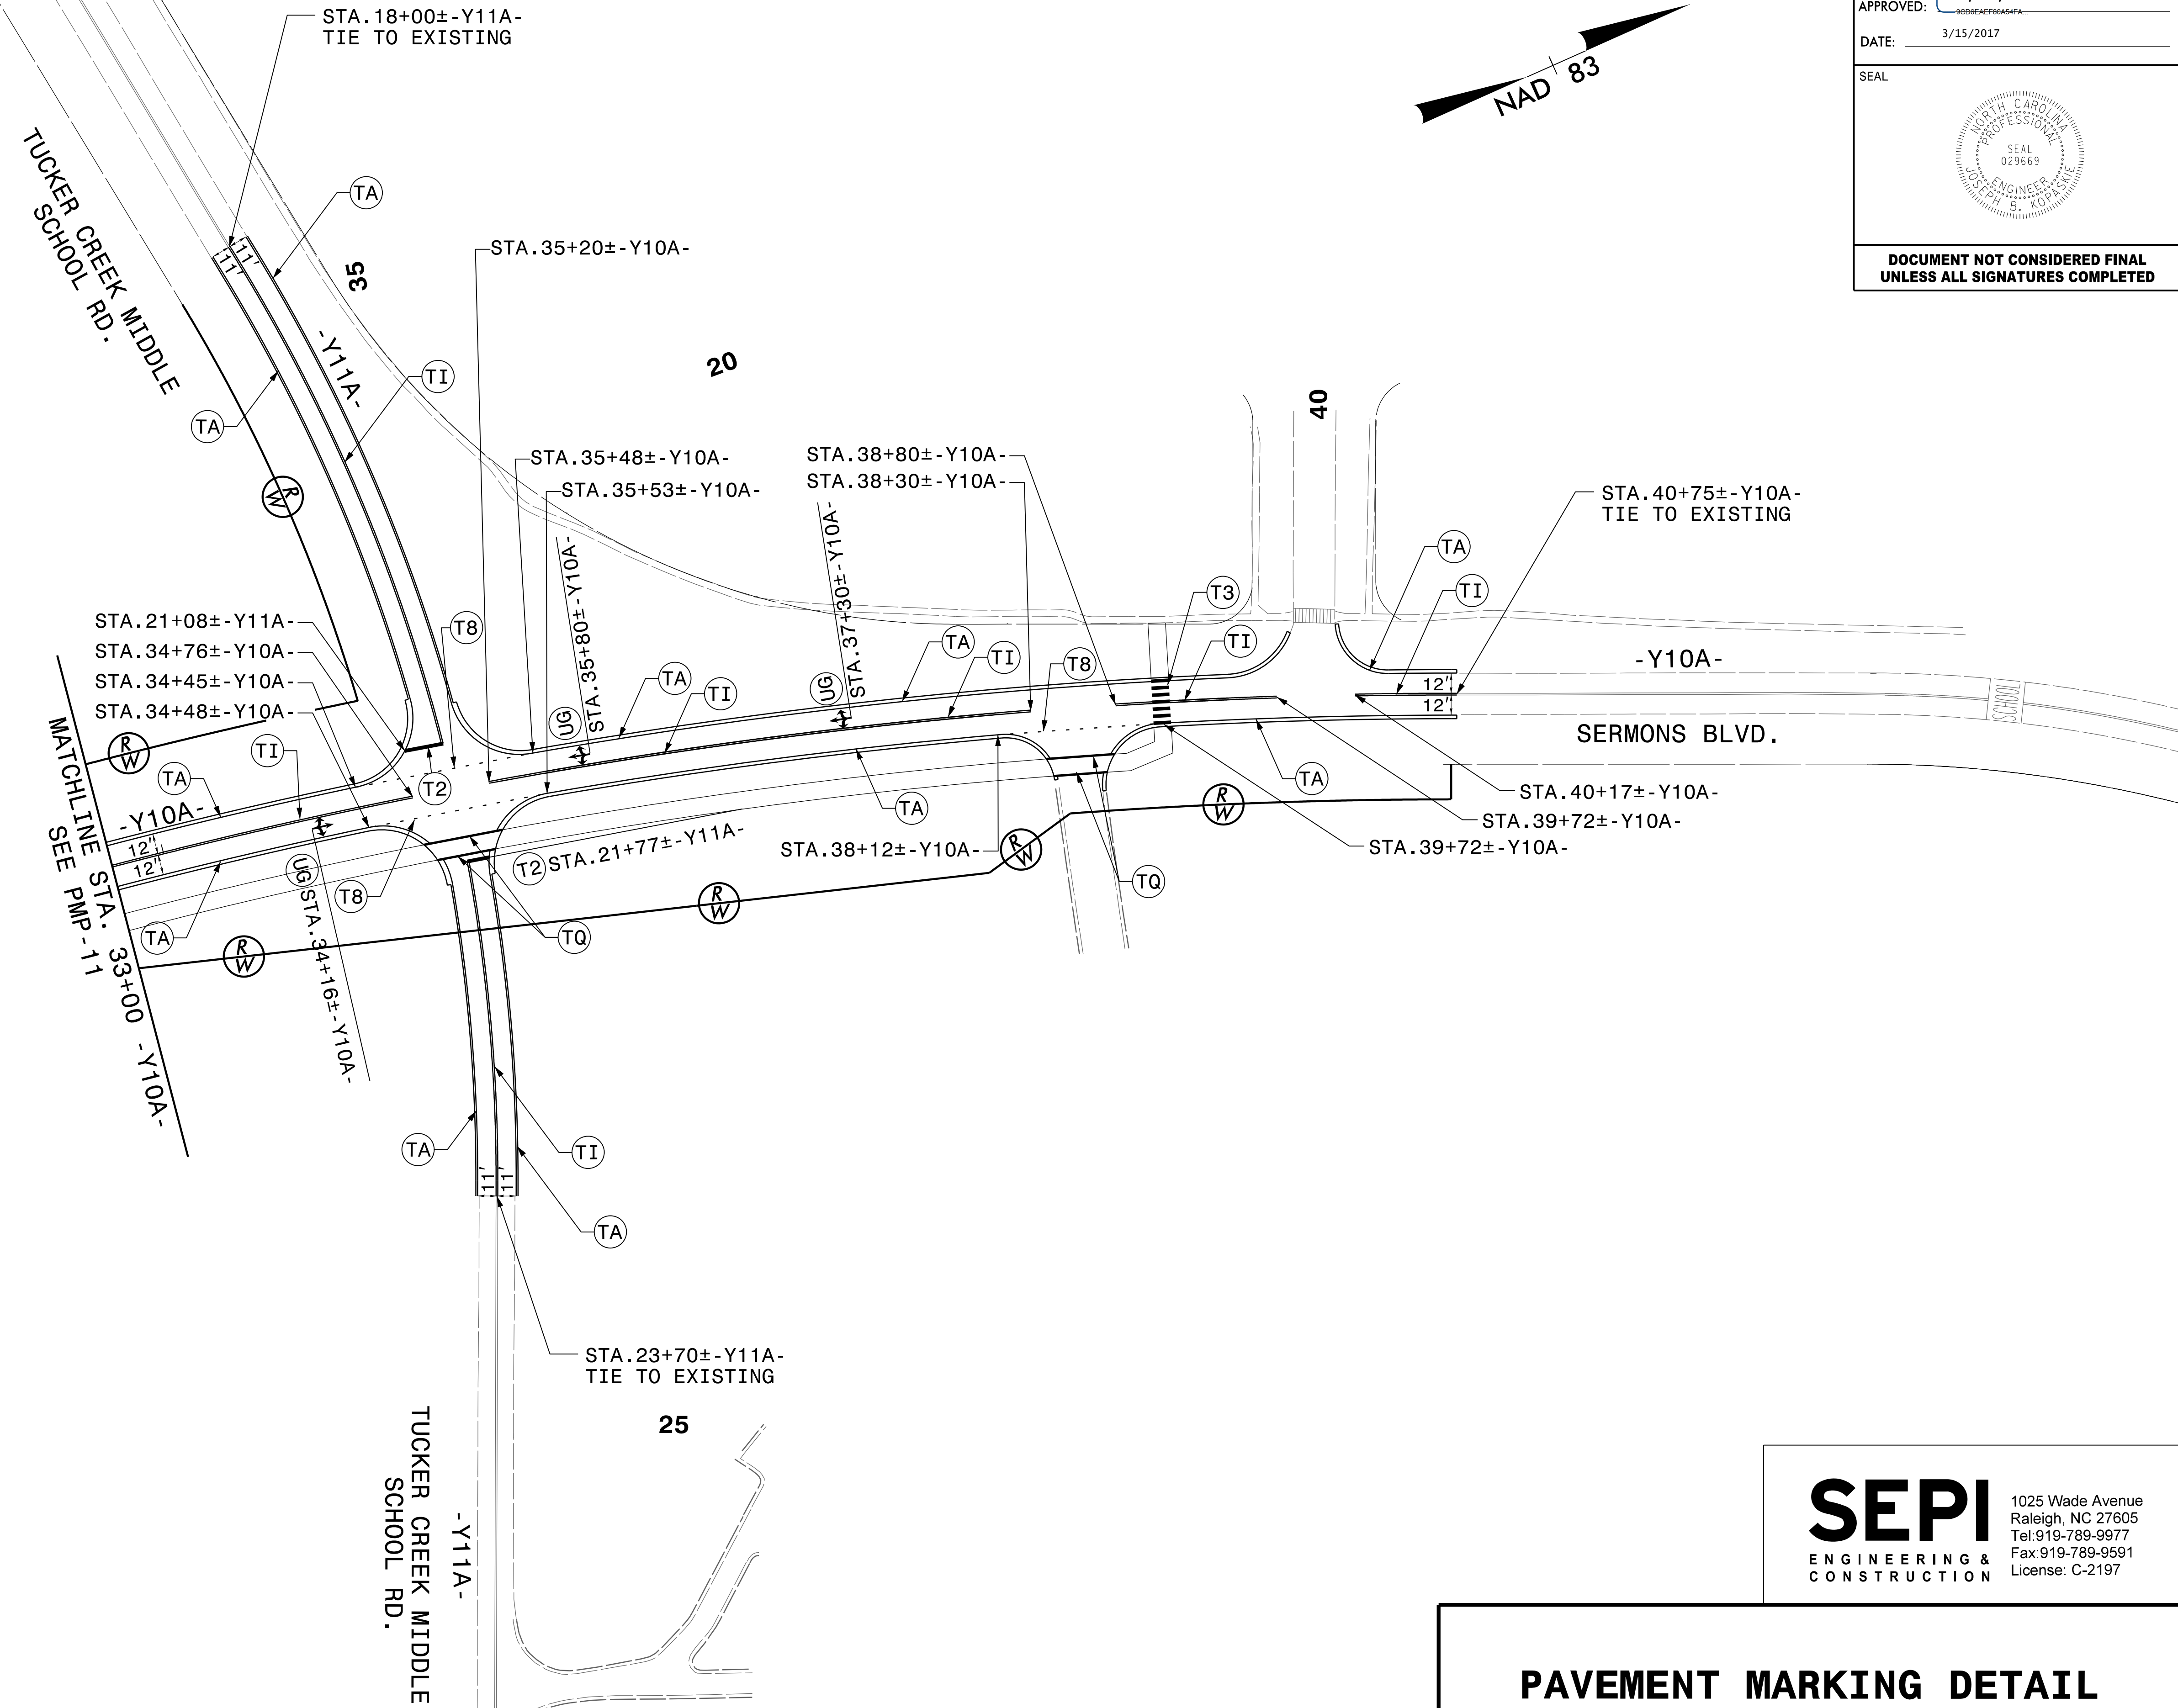
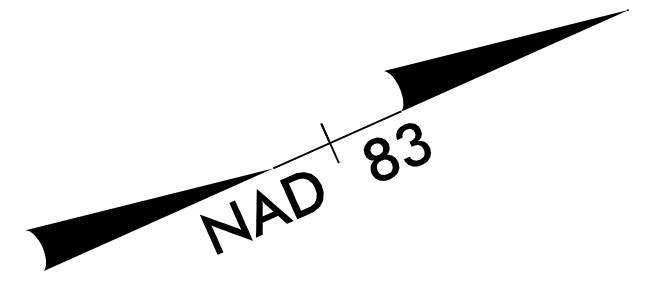


TIP NO. R-5516	SHEET NO. PMP-12
APPROVED: <i>Joseph Kopachic</i> <small>SE090AEFB8A6FA</small>	
DATE: 3/15/2017	
SEAL 	
DOCUMENT NOT CONSIDERED FINAL UNLESS ALL SIGNATURES COMPLETED	



3/15/2017 11:51:11 AM C:\Users\jcopachic\Documents\Projects\2017\115111\115111.dgn

SEPI
ENGINEERING & CONSTRUCTION

1025 Wade Avenue
Raleigh, NC 27605
Tel: 919-789-9977
Fax: 919-789-9591
License: C-2197

PAVEMENT MARKING DETAIL