
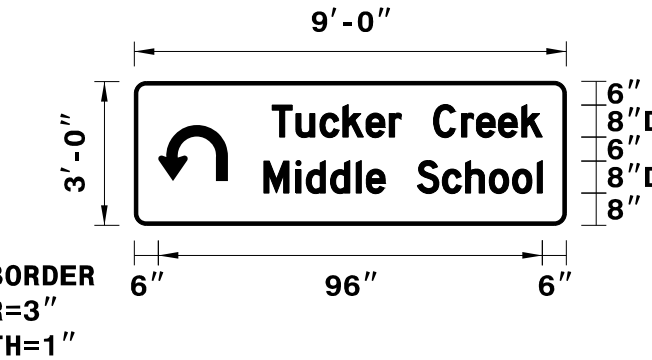


TIP NO.	SHEET NO.
R-5516	SIGN-4C
APPROVED: <i>Joseph Kopasnik</i>	
DATE: 3/15/2017	
	
DOCUMENT NOT CONSIDERED FINAL UNLESS ALL SIGNATURES COMPLETED	

SIGN NUMBER: 301 TYPE: D QUANTITY: 1 SIGN WIDTH: 9'-0" HEIGHT: 3'-0" TOTAL AREA: 27.0 Sq.Ft. BORDER TYPE: FLUSH RECESS: 0" WIDTH: 1" RADII: 3" NO. Z BARS: 1 LENGTH:	BACKG COLOR: Green COPY COLOR: White SYMBOL X Y WID HT U_Turn 6 11.1 14 17.4 MAT'L: 0.125" (3.2 mm) ALUMINUM	DESIGN BY: JBK PROJECT ID: R-5516 CHECKED BY: TJN LOCATION: CRAVEN COUNTY Oct 19, 2016 DIV: 02
---	--	---




Spacing Factor is 1 unless specified otherwise

LETTER POSITIONS													Series/Size		
Letter spacings are to start of next letter													Text Length		
T	u	c	k	e	r	C	r	e	e	k			D 2000		
34.5	5.9	6	5.8	5.8	5.8	3	8	7	3.7	5.5	5.8	5.1	6	67.5	
M	i	d	d	l	e	S	c	h	o	o	l			D 2000	
32.4	8	2.6	6.1	6.4	2.6	4.7	8	6.3	5.8	5.9	5.8	6.2	1.3	6	69.6

FILENAME: R-5516_Sign Designs NORTH CAROLINA D.O.T. SIGN DETAIL

SIGN NUMBER: 303 TYPE: D QUANTITY: 1 SIGN WIDTH: 7'-0" HEIGHT: 2'-6" TOTAL AREA: 17.5 Sq.Ft. BORDER TYPE: FLUSH RECESS: 0" WIDTH: 0.75" RADII: 3" NO. Z BARS: 1 LENGTH:	BACKG COLOR: Green COPY COLOR: White SYMBOL X Y WID HT AR_Type D 6 12 6 9 MAT'L: 0.125" (3.2 mm) ALUMINUM	DESIGN BY: JBK PROJECT ID: R-5516 CHECKED BY: TJN LOCATION: CRAVEN COUNTY Oct 19, 2016 DIV: 02
--	---	---

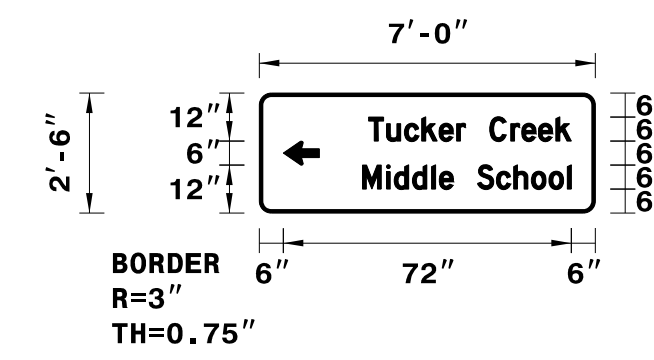


Spacing Factor is 1 unless specified otherwise

LETTER POSITIONS													Series/Size		
Letter spacings are to start of next letter													Text Length		
T	u	c	k	e	r	C	r	e	e	k			D 2000		
27.4	4.4	4.5	4.3	4.3	4.4	2.3	6	5.3	2.8	4.1	4.4	3.8	6	50.6	
M	i	d	d	l	e	S	c	h	o	o	l			D 2000	
25.8	6	1.9	4.6	4.8	1.9	3.5	6	4.7	4.3	4.4	4.4	4.6	1	6	52.2

FILENAME: R-5516_Sign Designs NORTH CAROLINA D.O.T. SIGN DETAIL

SIGN NUMBER: 302 TYPE: D QUANTITY: 1 SIGN WIDTH: 8'-0" HEIGHT: 3'-0" TOTAL AREA: 24.0 Sq.Ft. BORDER TYPE: FLUSH RECESS: 0" WIDTH: 1" RADII: 3" NO. Z BARS: 1 LENGTH:	BACKG COLOR: Green COPY COLOR: White SYMBOL X Y WID HT AR_Type D 78.3 14 8 12 MAT'L: 0.125" (3.2 mm) ALUMINUM	DESIGN BY: JBK PROJECT ID: R-5516 CHECKED BY: TJN LOCATION: CRAVEN COUNTY Dec 01, 2016 DIV: 02
---	---	---

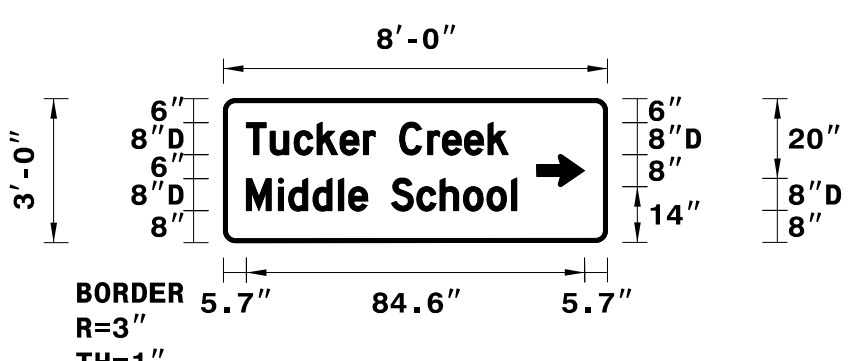

Spacing Factor is 1 unless specified otherwise

LETTER POSITIONS													Series/Size		
Letter spacings are to start of next letter													Text Length		
T	u	c	k	e	r	C	r	e	e	k			D 2000		
5.7	5.9	6	5.8	5.8	5.8	3	6	7	3.7	5.5	5.8	5.1	24.8	65.5	
M	i	d	d	l	e	S	c	h	o	o	l			D 2000	
5.7	8	2.6	6.1	6.4	2.6	4.7	6	6.3	5.8	5.9	5.8	6.2	1.3	22.7	67.6

FILENAME: R-5516_Sign Designs NORTH CAROLINA D.O.T. SIGN DETAIL

3/15/2017 11:58:00 AM SIGN-4C.dgn

SEPI
ENGINEERING & CONSTRUCTION

1025 Wade Avenue
Raleigh, NC 27605
Tel: 919-789-9977
Fax: 919-789-9591
License: C-2197

SIGN DESIGNS