
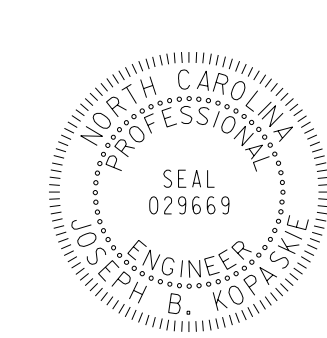


TIP NO. R-5516	SHEET NO. SIGN-4F
APPROVED: <i>Joseph Kopanski</i> <small>DocuSigned by: SC0MEAE6R0AS4FA</small>	
DATE: 3/15/2017	
SEAL 	
DOCUMENT NOT CONSIDERED FINAL UNLESS ALL SIGNATURES COMPLETED	


431 QUANTITY REQ'D 1

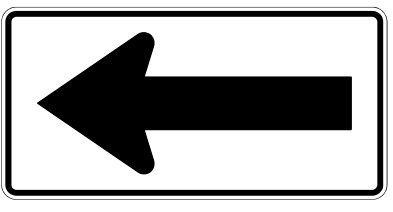

48" X 24"
W1-6L

TWO WOOD POSTS PER SIGN


501



1 - 36" X 18"
1 - 36" X 36"

ONE WOOD POST PER SIGN


506

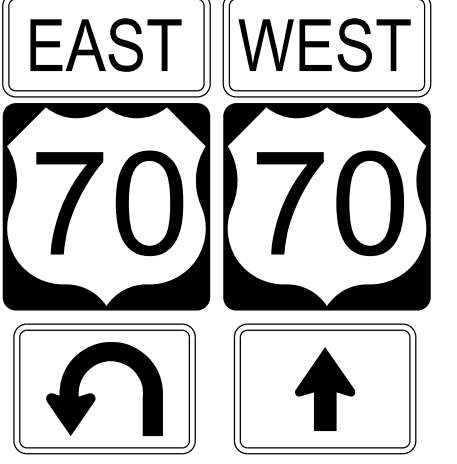

2 - 36" X 18"
2 - 36" X 36"
2 - 30" X 21"

TWO WOOD POSTS PER SIGN


432 QUANTITY REQ'D 1

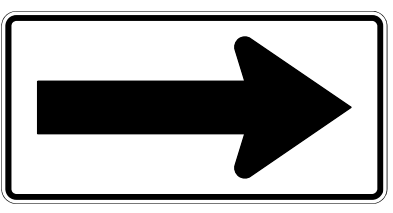

48" X 24"
W1-6R

TWO WOOD POSTS PER SIGN


502 507



1 - 36" X 18"
1 - 36" X 36"

ONE WOOD POST PER SIGN


508



1 - 21" X 15"
1 - 24" X 24"

ONE WOOD POST PER SIGN


433 QUANTITY REQ'D 1

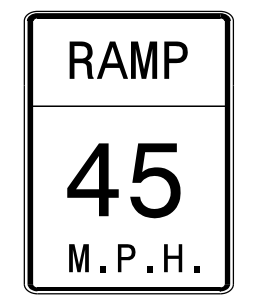

36" X 48"
W13-3

TWO WOOD POSTS PER SIGN


503

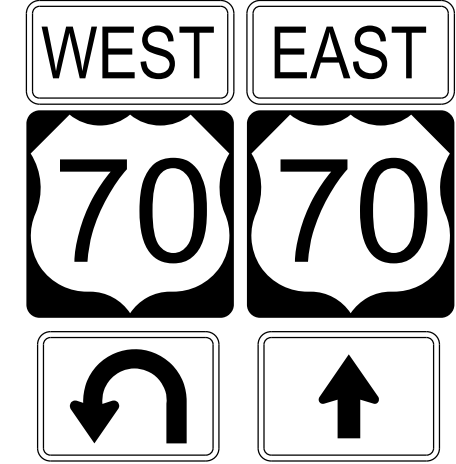

2 - 36" X 18"
2 - 36" X 36"
2 - 30" X 21"

TWO WOOD POSTS PER SIGN


509 510

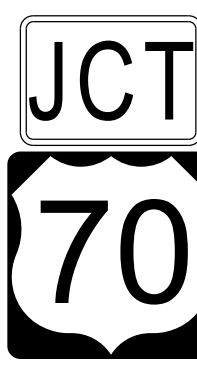

1 - 30" X 21"
1 - 36" X 36"

ONE WOOD POST PER SIGN


504

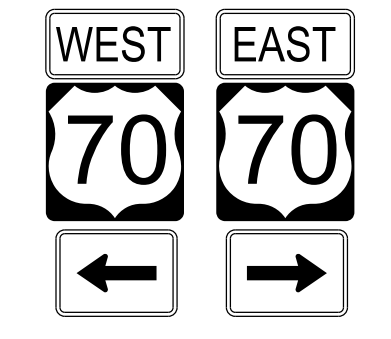

2 - 24" X 12"
2 - 24" X 24"
2 - 21" X 15"

TWO WOOD POSTS PER SIGN


511

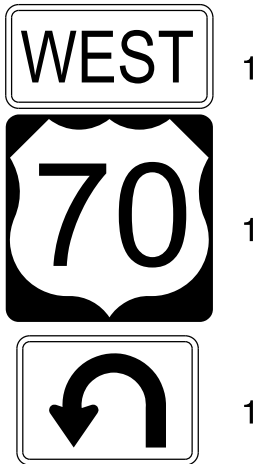

1 - 36" X 18"
1 - 36" X 36"
1 - 30" X 21"

ONE WOOD POST PER SIGN

505

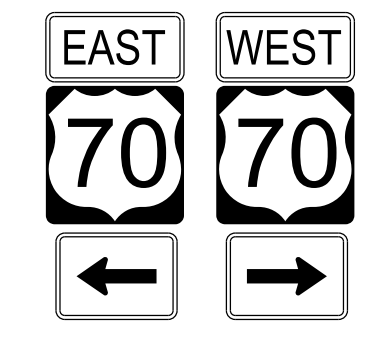

2 - 24" X 12"
2 - 24" X 24"
2 - 21" X 15"

TWO WOOD POSTS PER SIGN

SEPI ENGINEERING & CONSTRUCTION

1025 Wade Avenue
Raleigh, NC 27605
Tel: 919-789-9977
Fax: 919-789-9591
License: C-2197

TYPE "E" & "F" SIGNS