
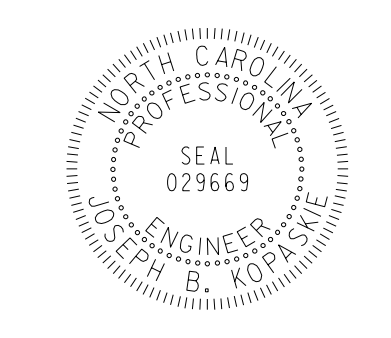


| | |
|---|---------------------|
| TIP NO. R-5516 | SHEET NO. SIGN-6 |
| APPROVED: <i>Joseph Koparic</i> <small>WCDREAEF80A4FA</small> | |
| DATE: 3/15/2017 | |
| SEAL  | |
| DOCUMENT NOT CONSIDERED FINAL UNLESS ALL SIGNATURES COMPLETED | |

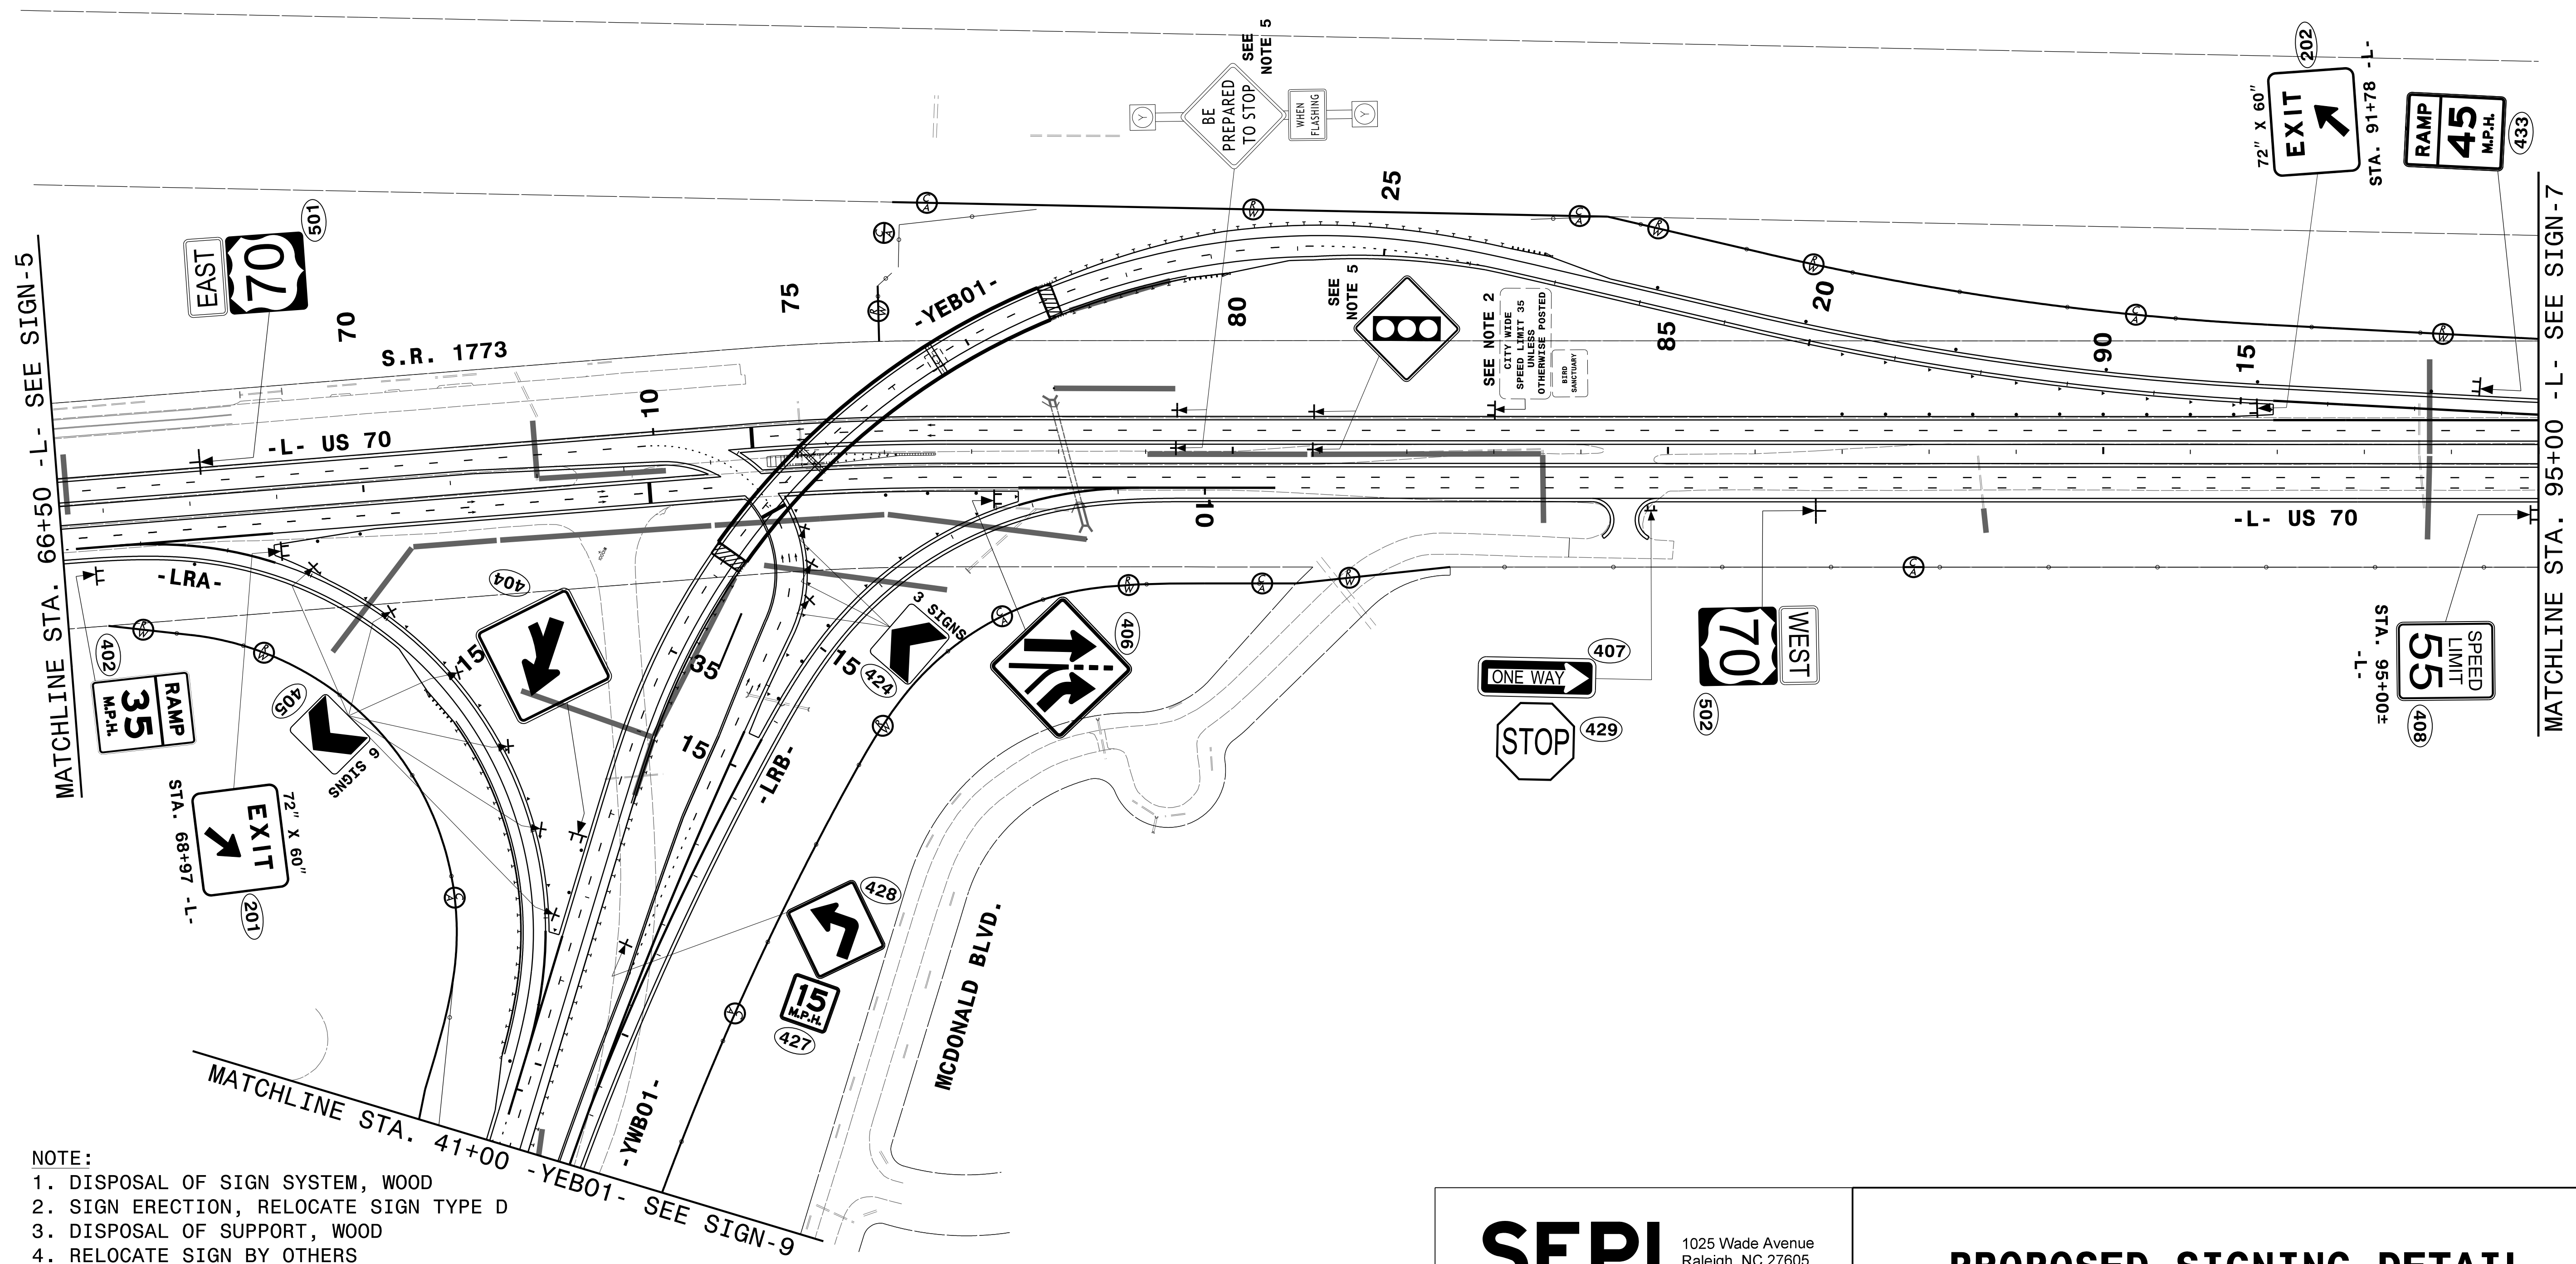

- NOTE:
1. DISPOSAL OF SIGN SYSTEM, WOOD
 2. SIGN ERECTION, RELOCATE SIGN TYPE D
 3. DISPOSAL OF SUPPORT, WOOD
 4. RELOCATE SIGN BY OTHERS
 5. SIGNS TO BE INSTALLED BY OTHERS
 6. COORDINATE REMOVAL OF SIGN/FLASHER WITH SIGNAL CONTRACTOR

3/15/2017 10:58:11 AM SIGN-6.dgn

SEPI
ENGINEERING & CONSTRUCTION

1025 Wade Avenue
Raleigh, NC 27605
Tel: 919-789-9977
Fax: 919-789-9591
License: C-2197

PROPOSED SIGNING DETAIL