
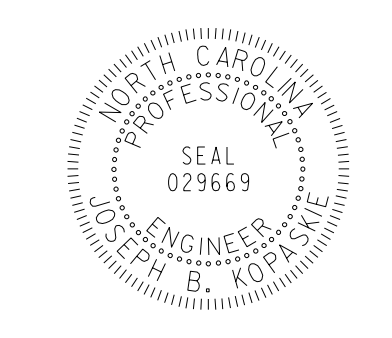


TIP NO. R-5516	SHEET NO. SIGN-6A
APPROVED: <i>Joseph Kopanic</i>	DESIGNED BY: <i>Joseph Kopanic</i>
DATE: 3/15/2017	
	
DOCUMENT NOT CONSIDERED FINAL UNLESS ALL SIGNATURES COMPLETED	

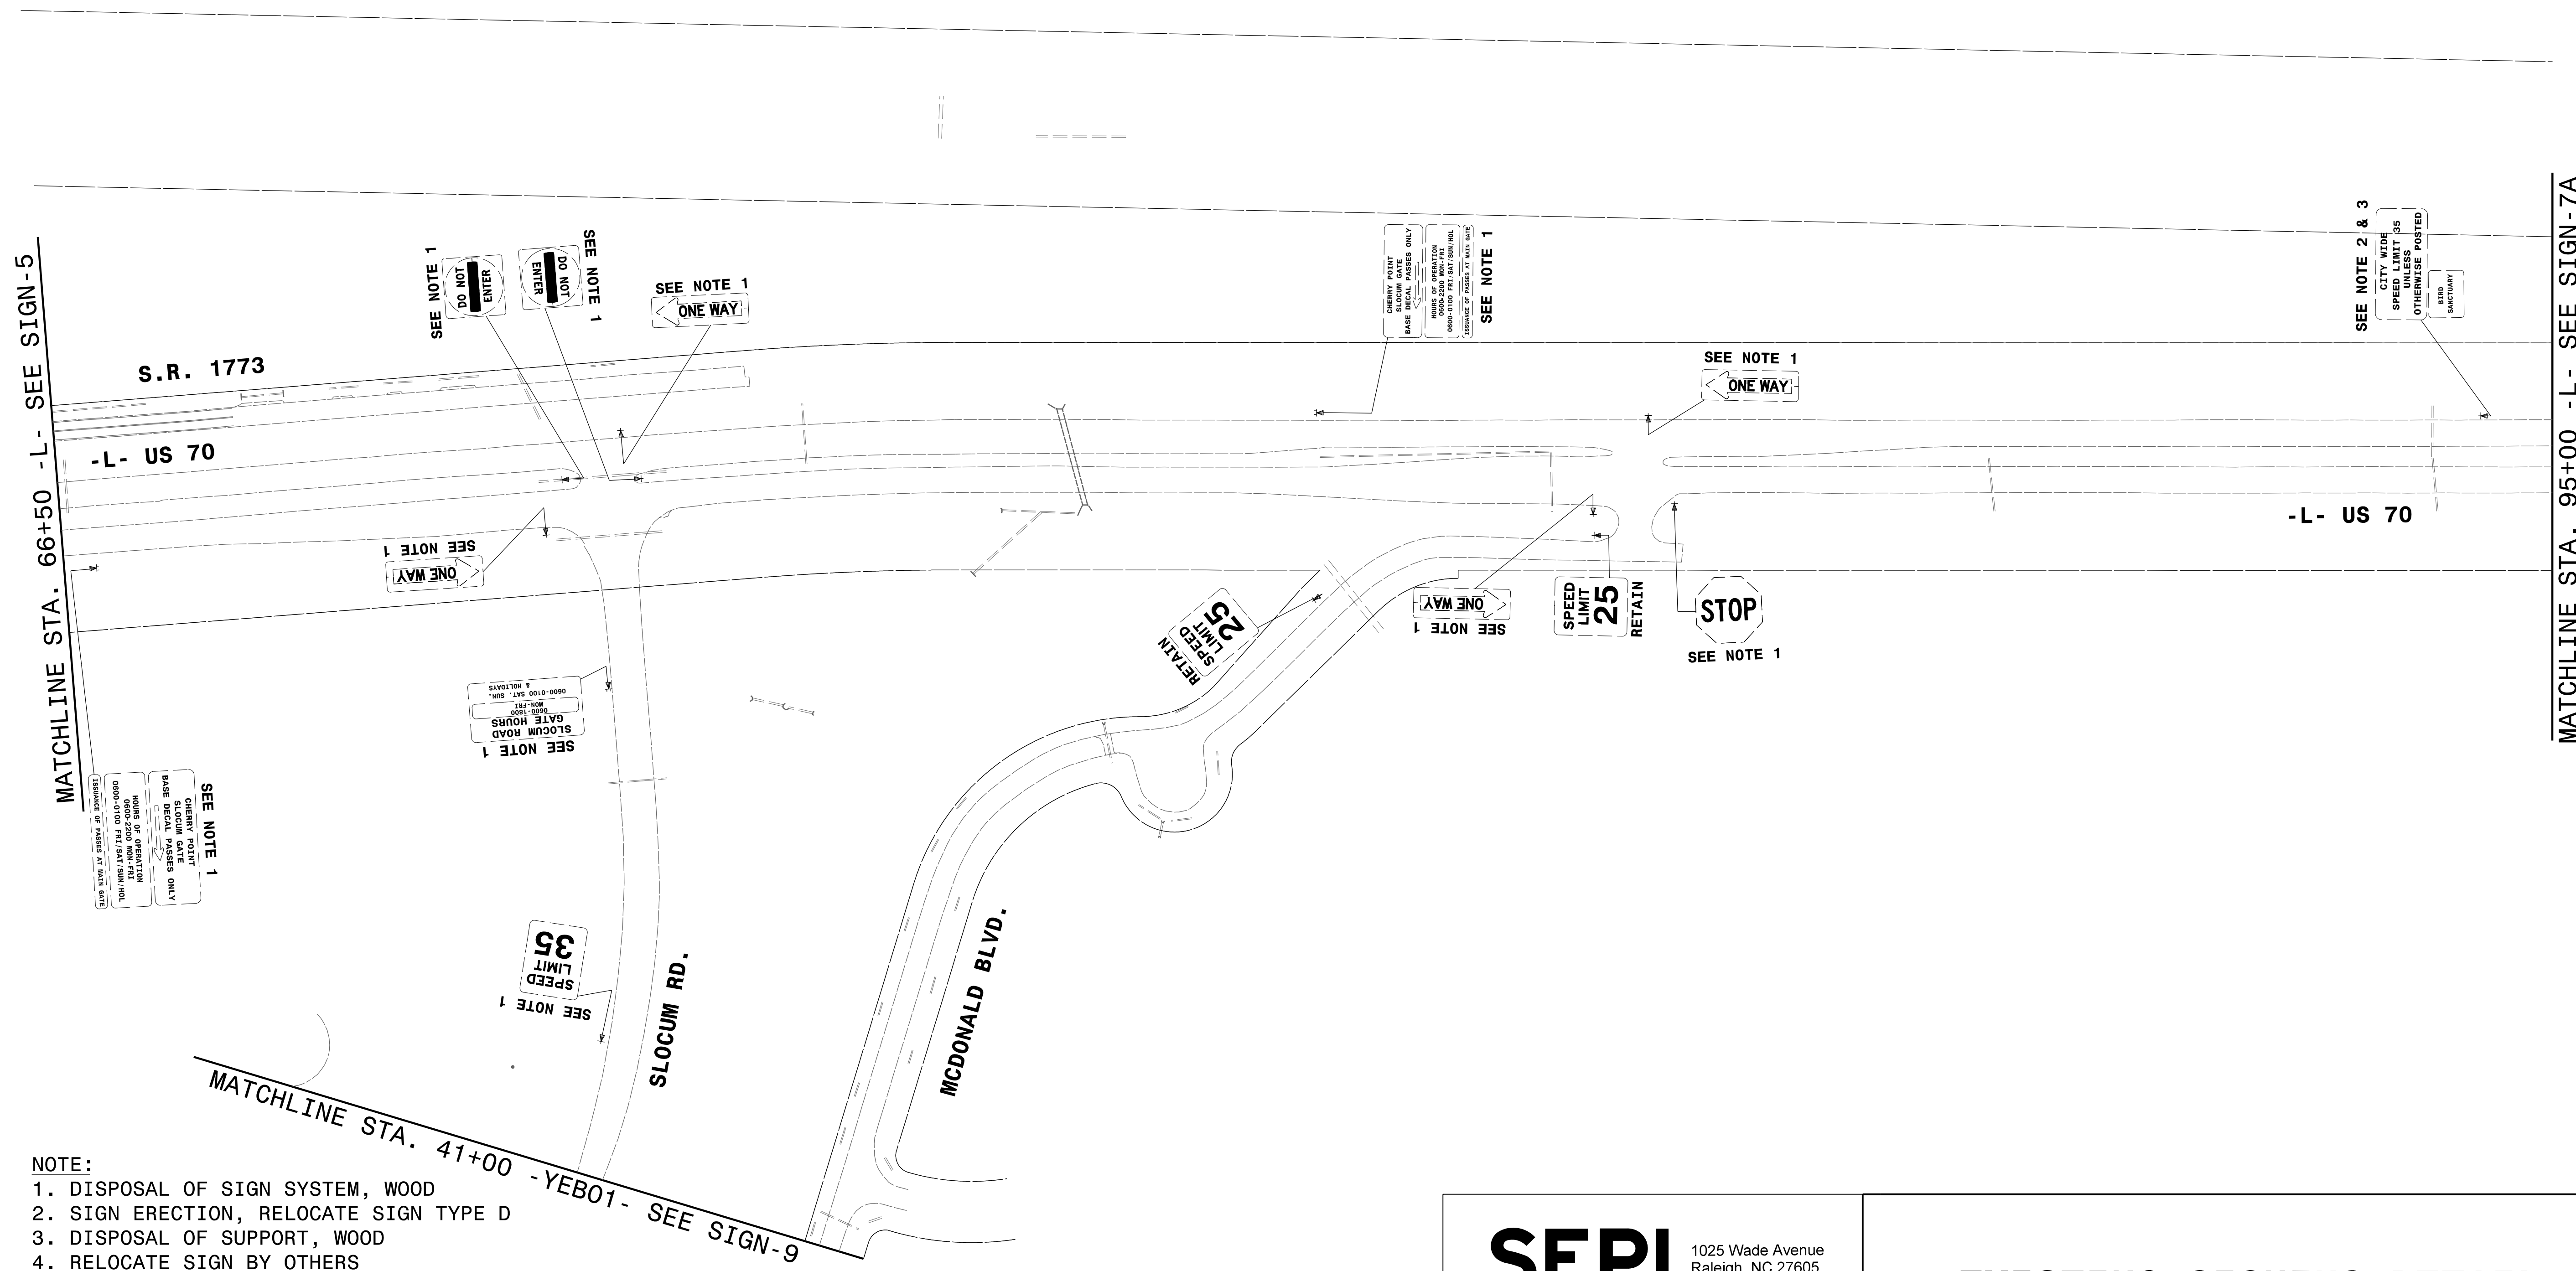

- NOTE:
1. DISPOSAL OF SIGN SYSTEM, WOOD
 2. SIGN ERECTION, RELOCATE SIGN TYPE D
 3. DISPOSAL OF SUPPORT, WOOD
 4. RELOCATE SIGN BY OTHERS
 5. SIGNS TO BE INSTALLED BY OTHERS
 6. COORDINATE REMOVAL OF SIGN/FLASHER WITH SIGNAL CONTRACTOR

3/15/2017 11:51:11 AM C:\Users\jmkopanic\Documents\SIGN-6A.dgn

SEPI
ENGINEERING & CONSTRUCTION

1025 Wade Avenue
Raleigh, NC 27605
Tel: 919-789-9977
Fax: 919-789-9591
License: C-2197

EXISTING SIGNING DETAIL