


TIP NO. R-5516	SHEET NO. SIGN-7A
APPROVED: <i>Joseph Kopasick</i>	
DATE: 3/15/2017	
DOCUMENT NOT CONSIDERED FINAL UNLESS ALL SIGNATURES COMPLETED	

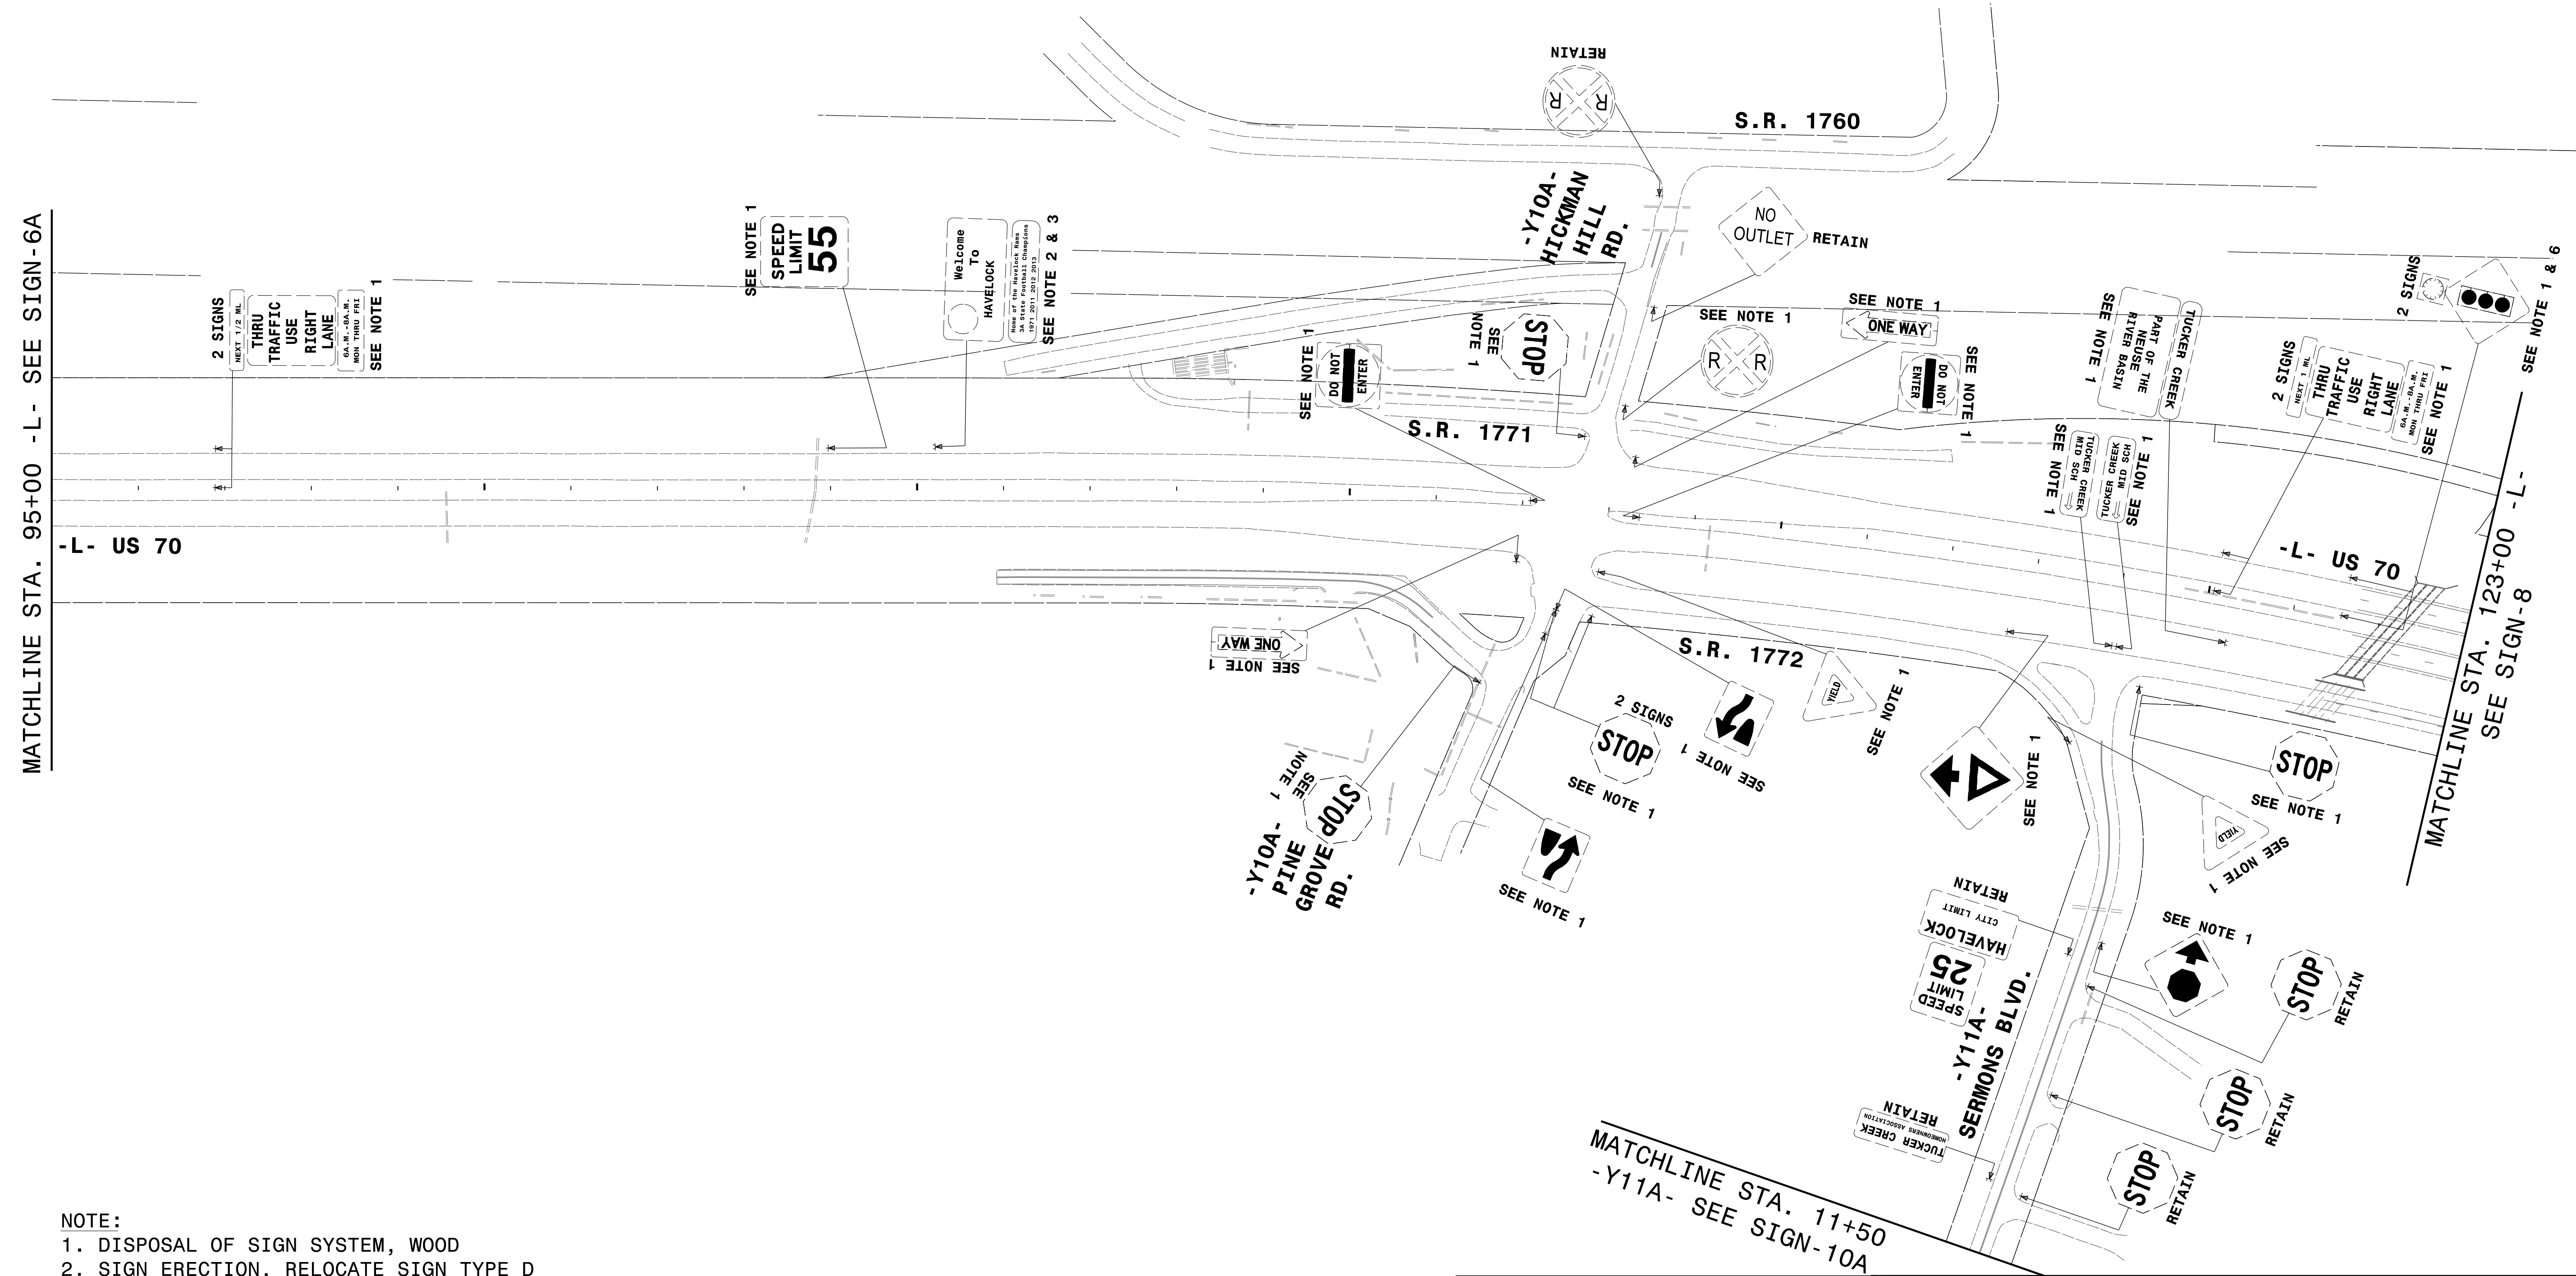

- NOTE:**
1. DISPOSAL OF SIGN SYSTEM, WOOD
 2. SIGN ERECTION, RELOCATE SIGN TYPE D
 3. DISPOSAL OF SUPPORT, WOOD
 4. RELOCATE SIGN BY OTHERS
 5. SIGNS TO BE INSTALLED BY OTHERS
 6. COORDINATE REMOVAL OF SIGN/FLASHER WITH SIGNAL CONTRACTOR

3/15/2017 10:58:10 AM SIGN-7A.dgn

SEPI
ENGINEERING & CONSTRUCTION

1025 Wade Avenue
Raleigh, NC 27605
Tel: 919-789-9977
Fax: 919-789-9591
License: C-2197

EXISTING SIGNING DETAIL