
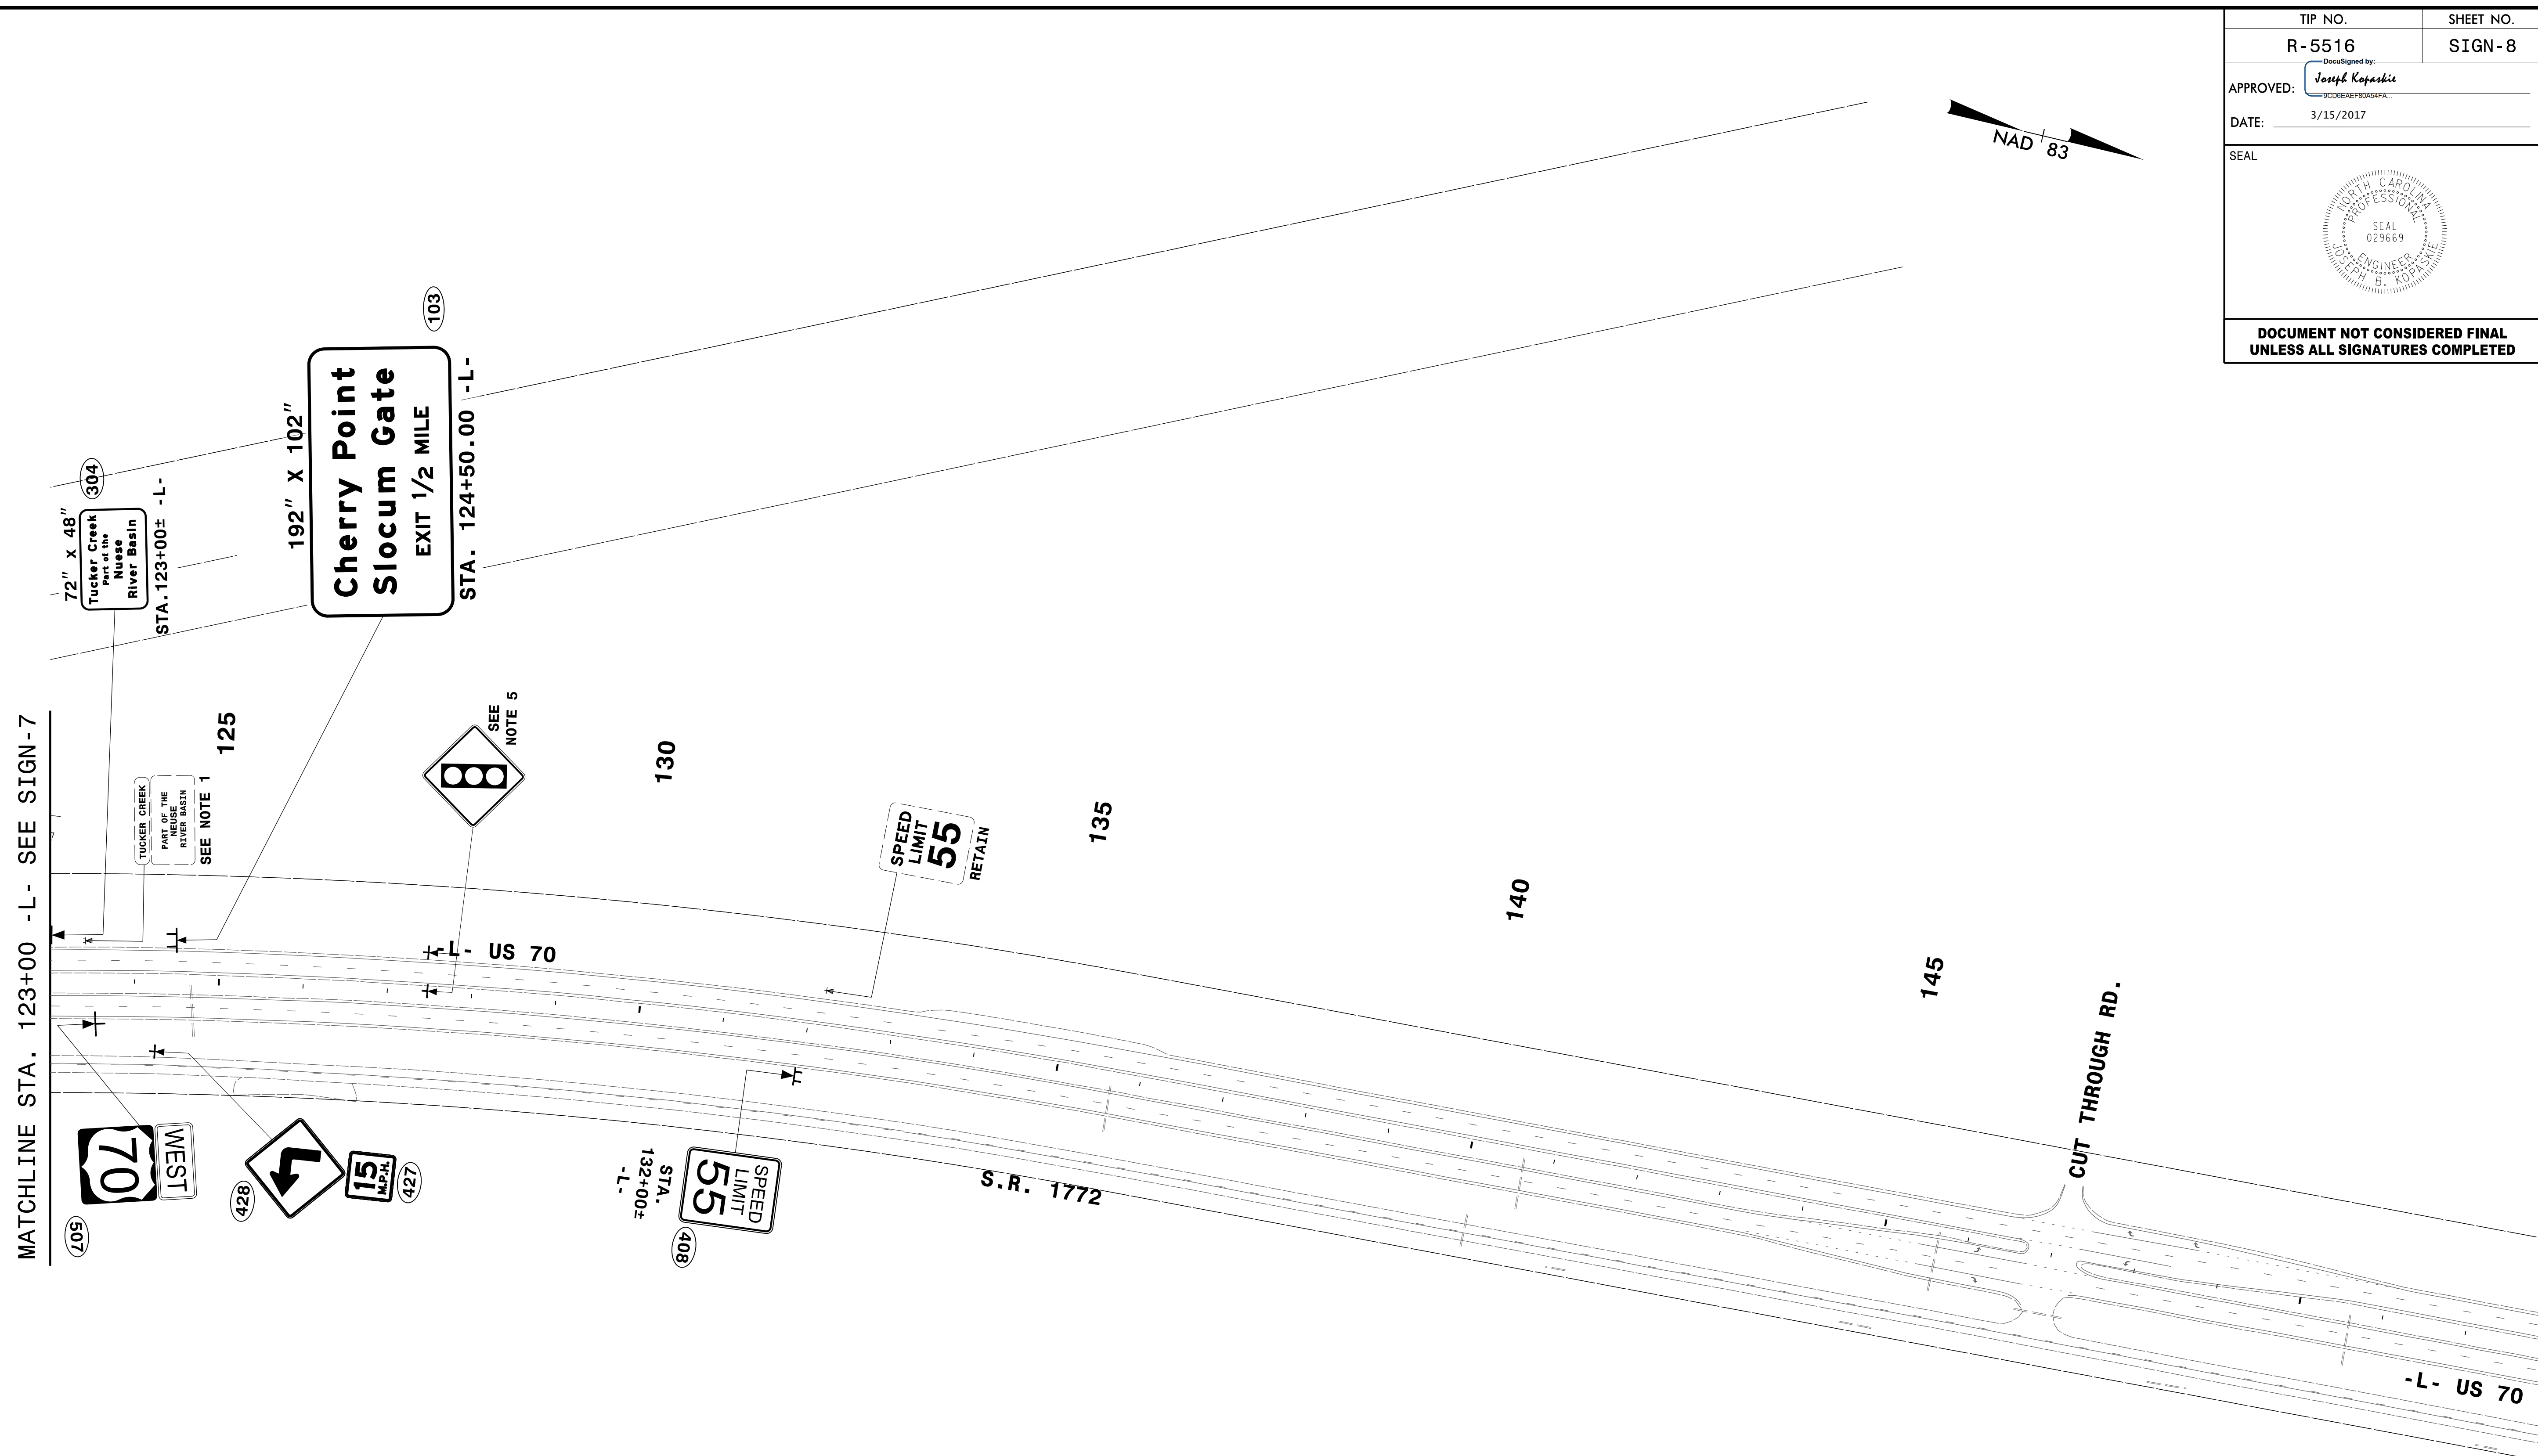
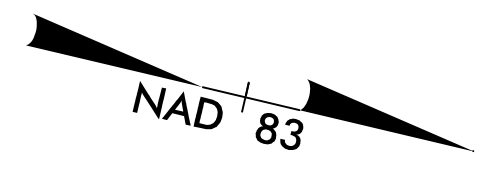


TIP NO. R-5516	SHEET NO. SIGN-8
APPROVED: <i>Joseph Kofasick</i> <small>REGISTERED PROFESSIONAL ENGINEER</small>	
DATE: 3/15/2017	
SEAL 	
DOCUMENT NOT CONSIDERED FINAL UNLESS ALL SIGNATURES COMPLETED	



- NOTE:
1. DISPOSAL OF SIGN SYSTEM, WOOD
  2. SIGN ERECTION, RELOCATE SIGN TYPE D
  3. DISPOSAL OF SUPPORT, WOOD
  4. RELOCATE SIGN BY OTHERS
  5. SIGNS TO BE INSTALLED BY OTHERS
  6. COORDINATE REMOVAL OF SIGN/FLASHER WITH SIGNAL CONTRACTOR

3/15/2017 10:58:10 AM SIGN-8.dgn

**SEPI**  
ENGINEERING & CONSTRUCTION

1025 Wade Avenue  
Raleigh, NC 27605  
Tel: 919-789-9977  
Fax: 919-789-9591  
License: C-2197

**EXISTING AND PROPOSED  
SIGNING DETAIL**