


# STATE OF NORTH CAROLINA DIVISION OF HIGHWAYS

PROJECT I.D. NO. <b>R-5516</b>	SHEET NO. <b>Sig.M1</b>
-----------------------------------	----------------------------

## STANDARD DRAWINGS FOR ALL METAL POLES

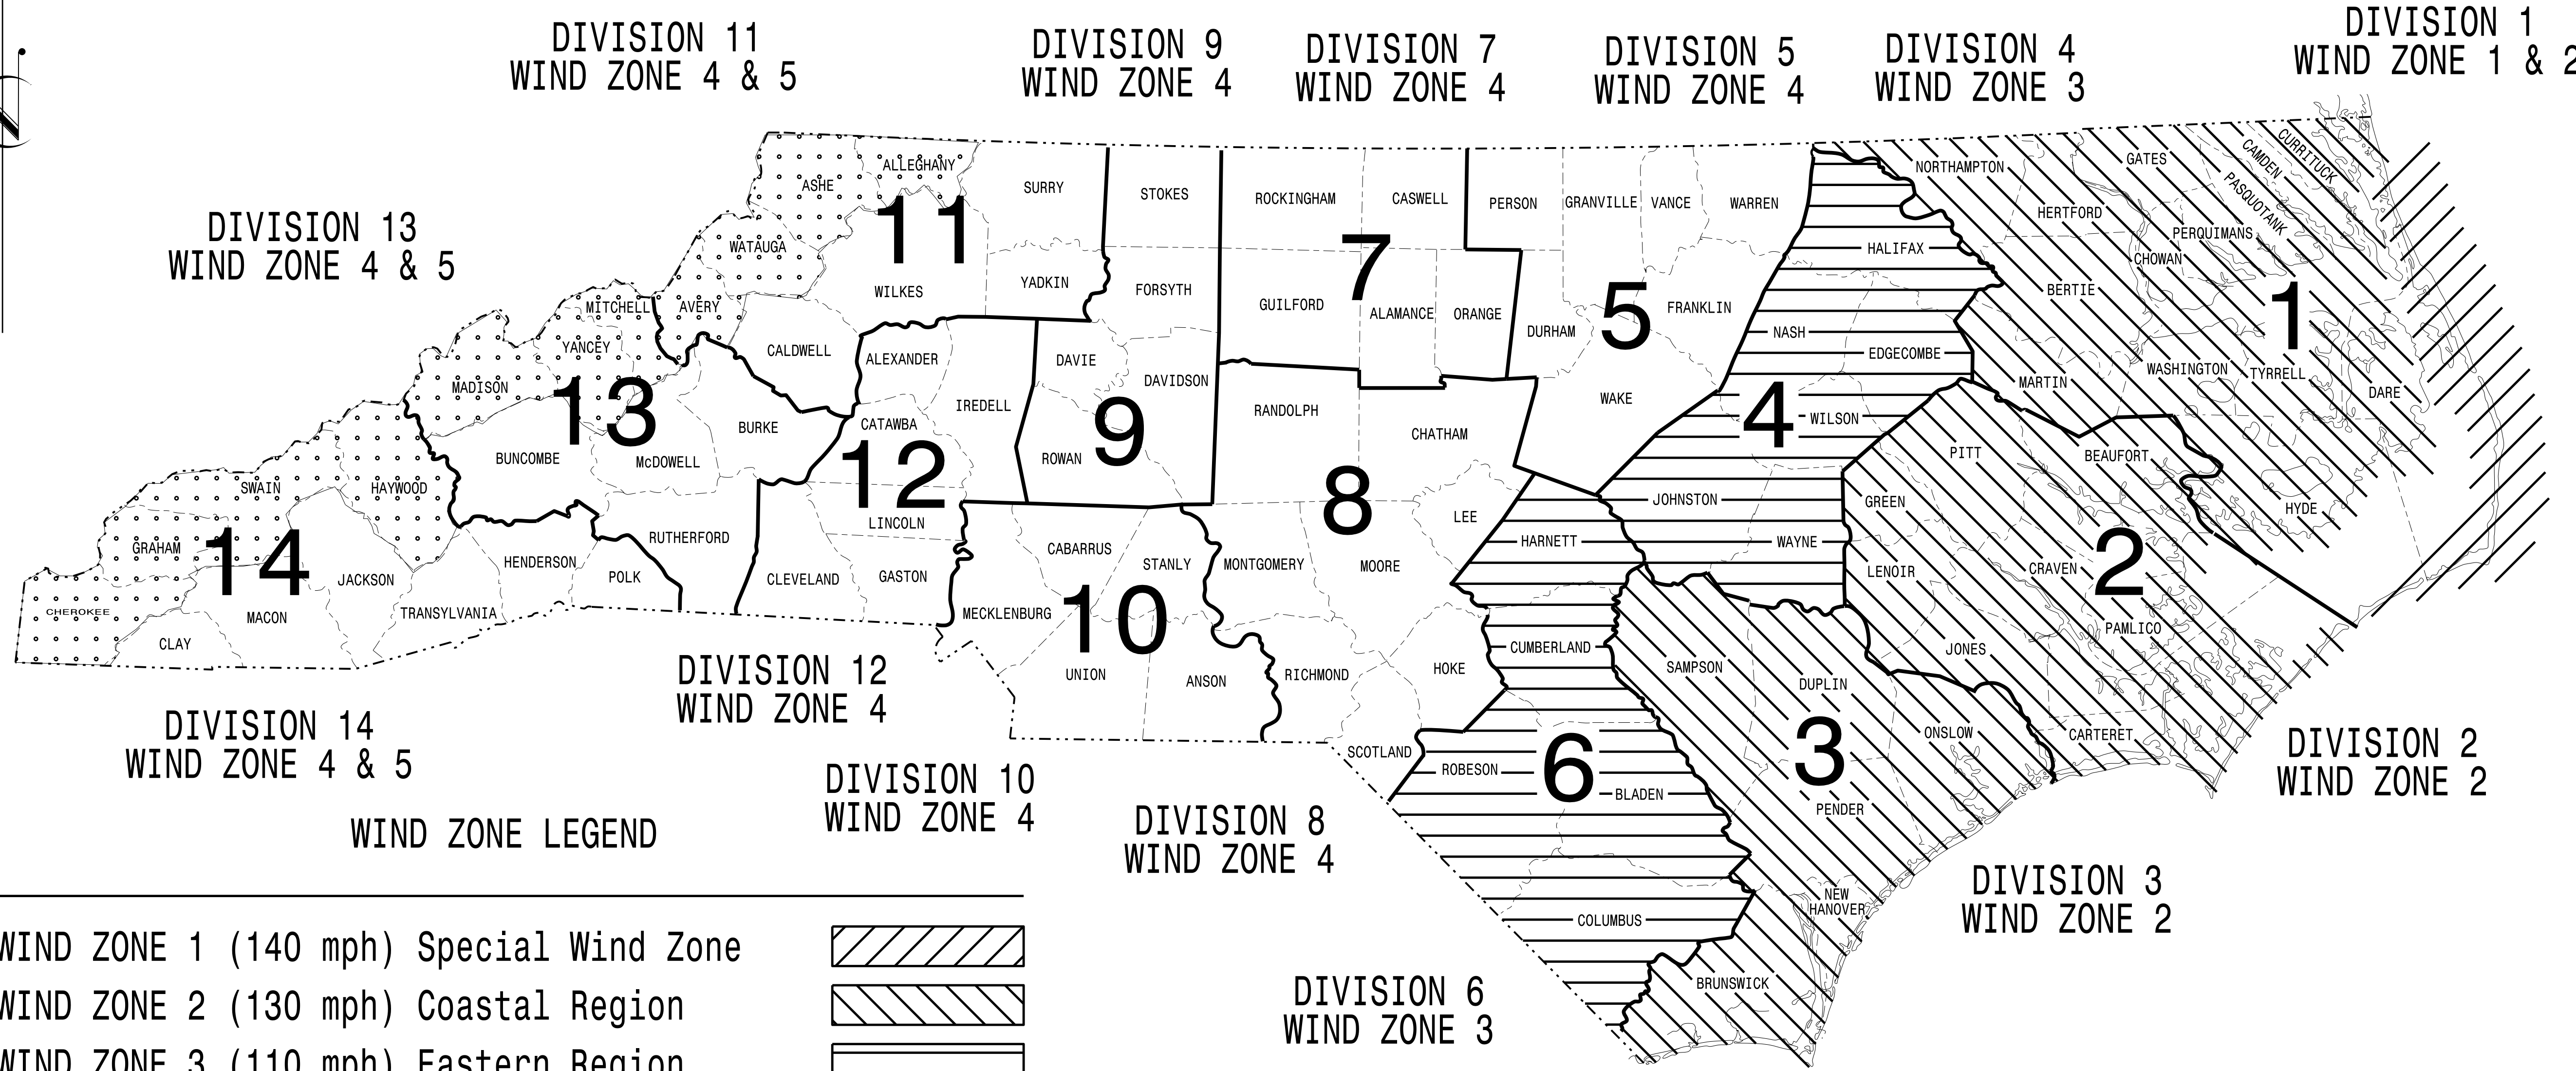

**WIND ZONE LEGEND**

WIND ZONE 1 (140 mph) Special Wind Zone	
WIND ZONE 2 (130 mph) Coastal Region	
WIND ZONE 3 (110 mph) Eastern Region	
WIND ZONE 4 (90 mph) Central & Mtn. Region	
WIND ZONE 5 (120 mph) Special Wind Zone	

<https://connect.ncdot.gov/resources/safety/Pages/ITS-Design-Resources.aspx>

Prepared In the Offices of:

750 N. Greenfield Pkwy.  
Garner, NC 27529

Designed in conformance  
with the latest  
2015 Interim to the  
6th Edition 2013  
**AASHTO**  
Standard Specifications for  
Structural Supports for  
Highway Signs, Luminaires,  
and Traffic Signals

DRAWING NUMBER	DESCRIPTION
Sig. M 1	Statewide Wind Zone Map
Sig. M 2	Typical Fabrication Details-All Metal Poles
Sig. M 3	Typical Fabrication Details-Strain Poles
Sig. M 4	Typical Fabrication Details-Mast Arm Poles
Sig. M 5	Typical Fabrication Details-Mast Arm Connection
Sig. M 6	Typical Fabrication Details-Strain Pole Attachments
Sig. M 7	Construction Details-Foundations
Sig. M 8	Standard Strain Pole Foundation-All Soil Conditions

**NC DOT CONTACTS:**

**MOBILITY AND SAFETY DIVISION - ITS AND SIGNALS UNIT**

---

**G. A. FULLER, P.E. - STATE ITS AND SIGNALS ENGINEER**

**G. G. MURR, JR., P.E. - STATE SIGNALS ENGINEER**

**D.C. SARKAR, P.E. - ITS AND SIGNALS SENIOR STRUCTURAL ENGINEER**

**C.F. ANDREWS - ITS AND SIGNALS JOURNEY STRUCTURAL ENGINEER**

SEAL

DocuSigned by:  
*Debesh C. Sarkar*

2/17/2016  
DATE