


See Sheet 1A For Index of Sheets
See Sheet 1B For Conventional Symbols

STATE OF NORTH CAROLINA DIVISION OF HIGHWAYS


T.I.P. NO.	SHEET NO.
R-5516	UC-1

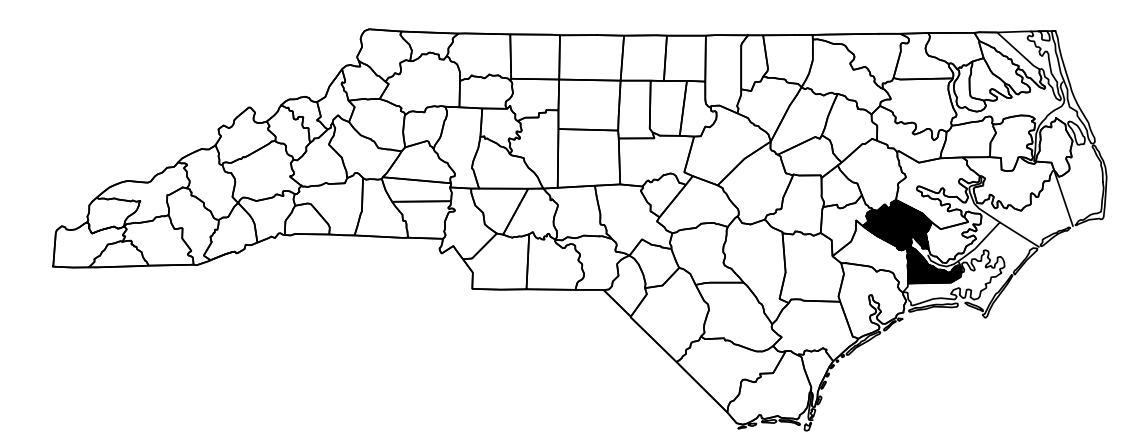


UTILITY CONSTRUCTION PLANS CRAVEN COUNTY

LOCATION: INTERCHANGE FROM US 70 TO SLOCUM ROAD AT CHERRY POINT MILITARY BASE
TYPE OF WORK: WATER AND SEWER RELOCATIONS
BEGIN TIP PROJECT R-5516

END TIP PROJECT R-5516
-L- STA. 121+72.22

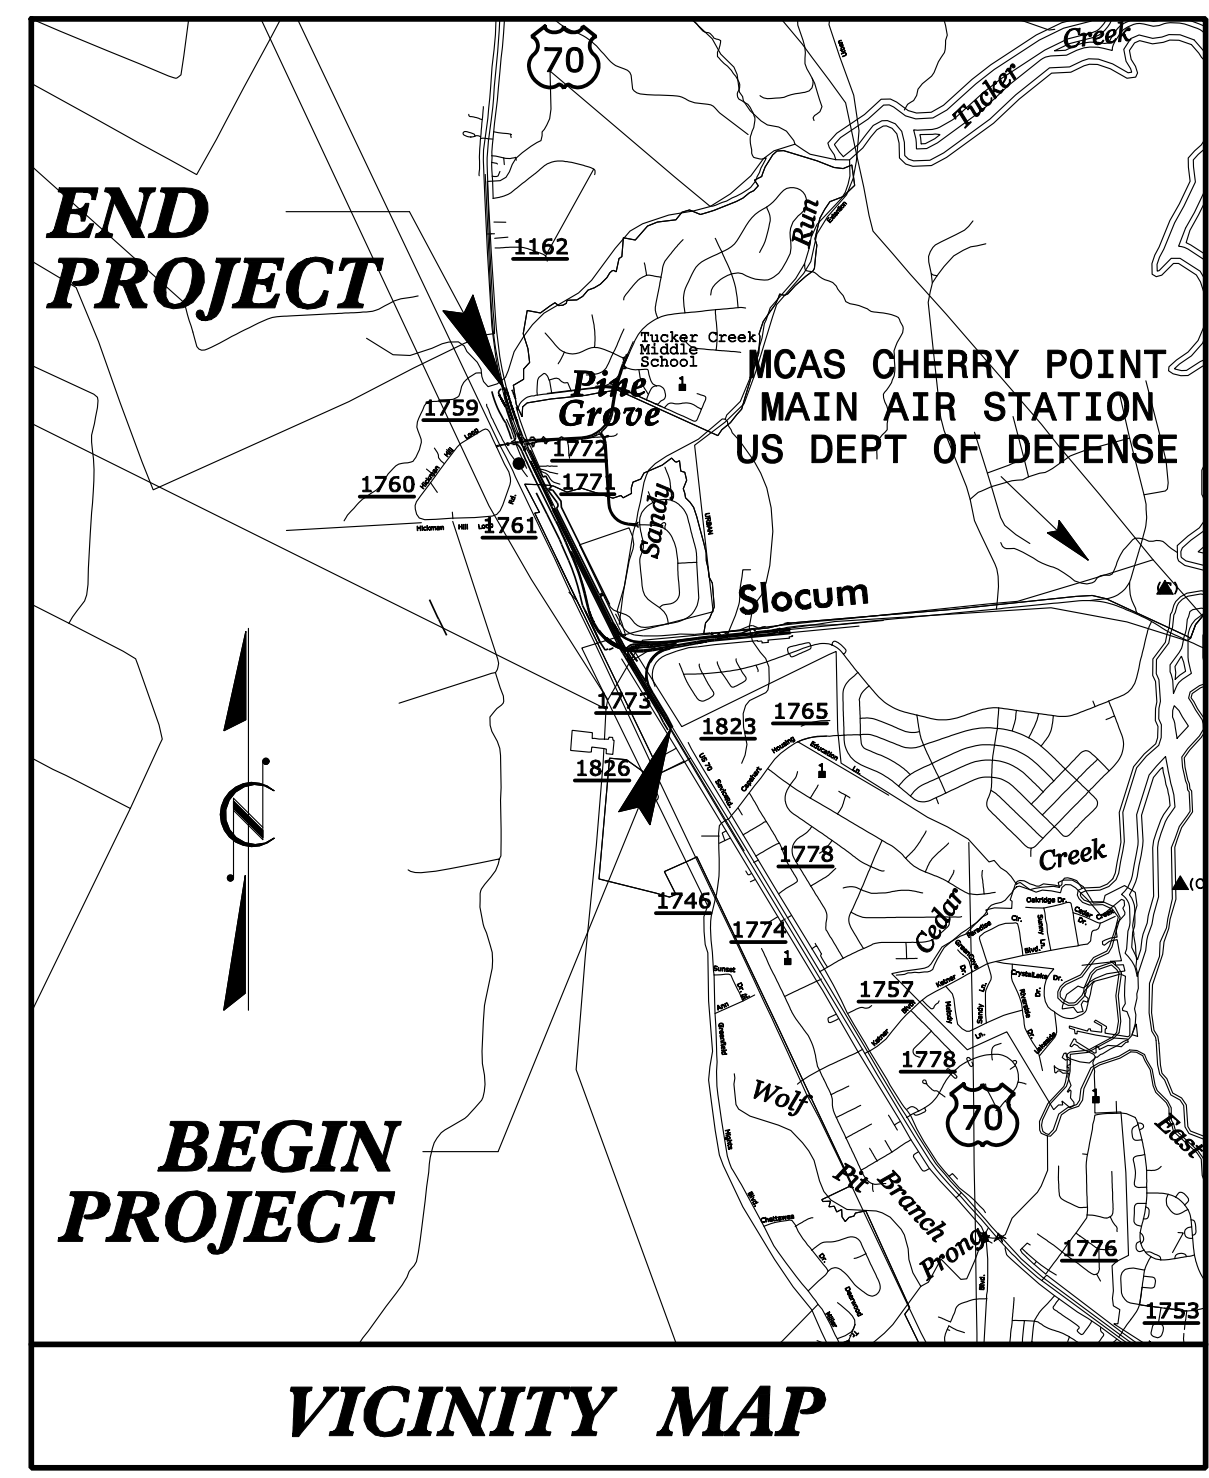

VICINITY MAP

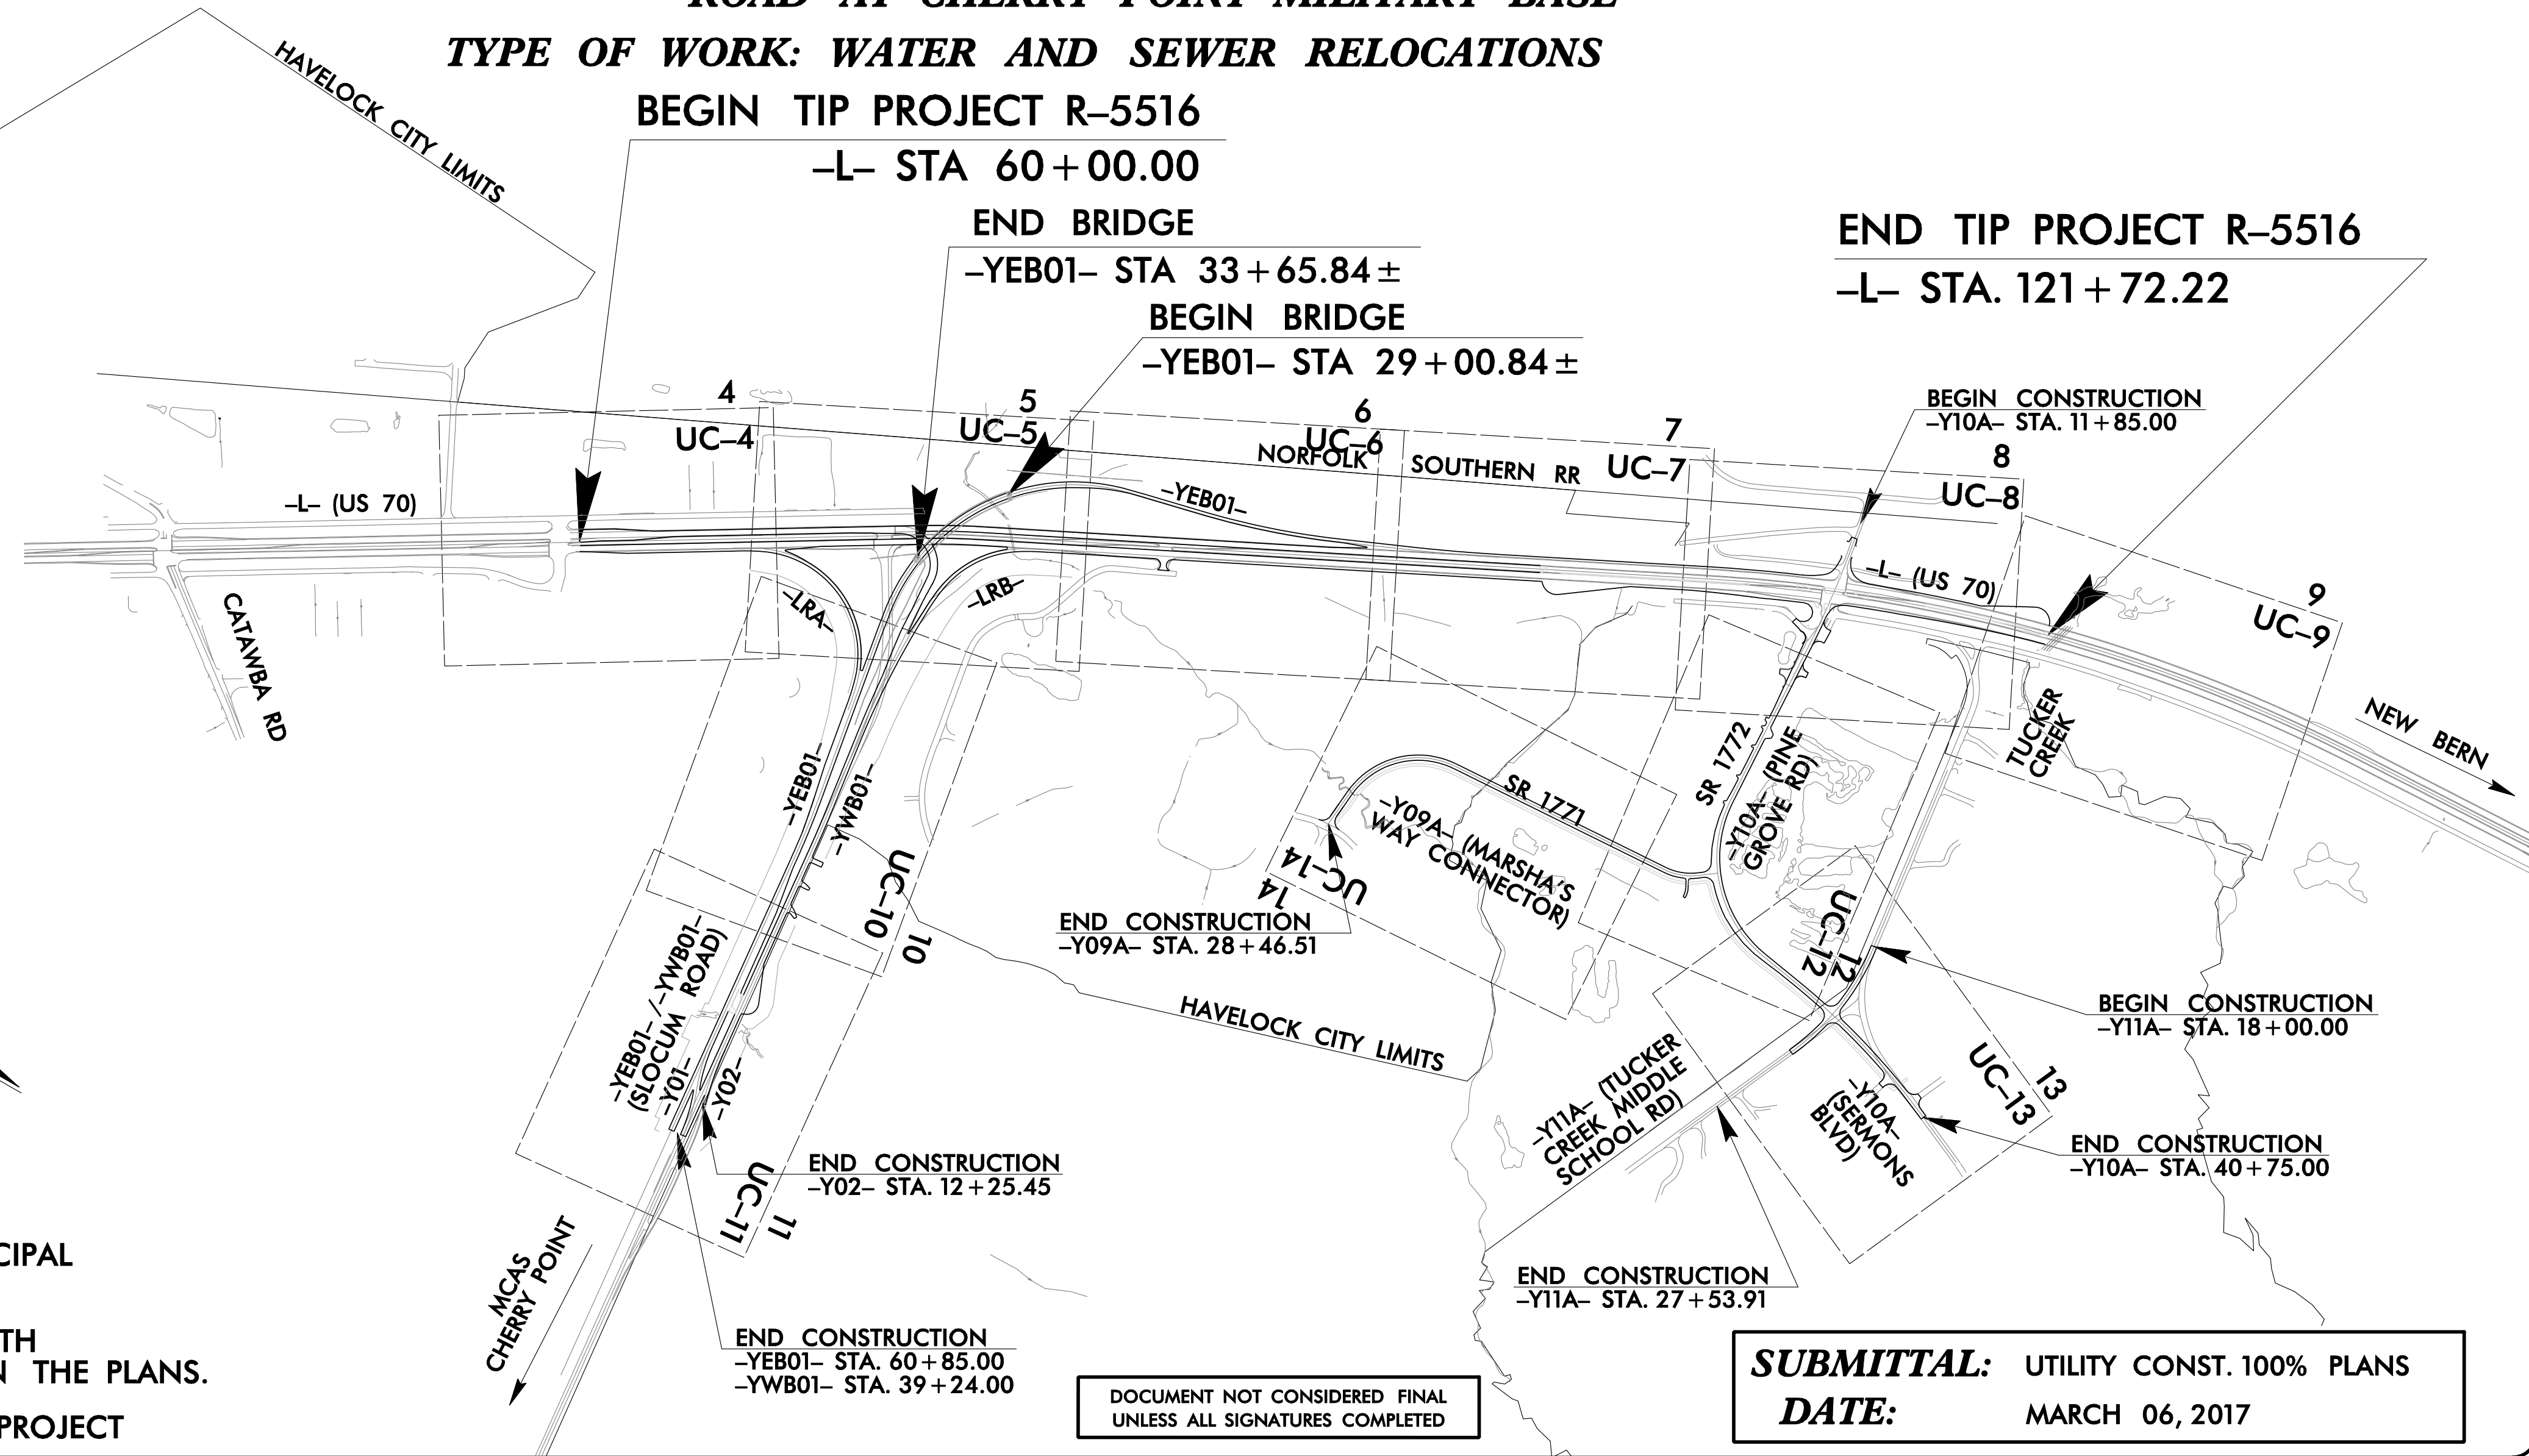


PORTIONS OF THIS PROJECT ARE WITHIN THE MUNICIPAL BOUNDARY OF THE CITY OF HAVELOCK.
THIS IS A PARTIAL CONTROLLED-ACCESS PROJECT WITH ACCESS BEING LIMITED TO POINTS AS SHOWN ON THE PLANS.
METHOD "III" CLEARING SHALL BE USED ON THIS PROJECT

DOCUMENT NOT CONSIDERED FINAL
UNLESS ALL SIGNATURES COMPLETED

SUBMITTAL: UTILITY CONST. 100% PLANS
DATE: MARCH 06, 2017

TIP PROJECT: R-5516

CONTRACT:

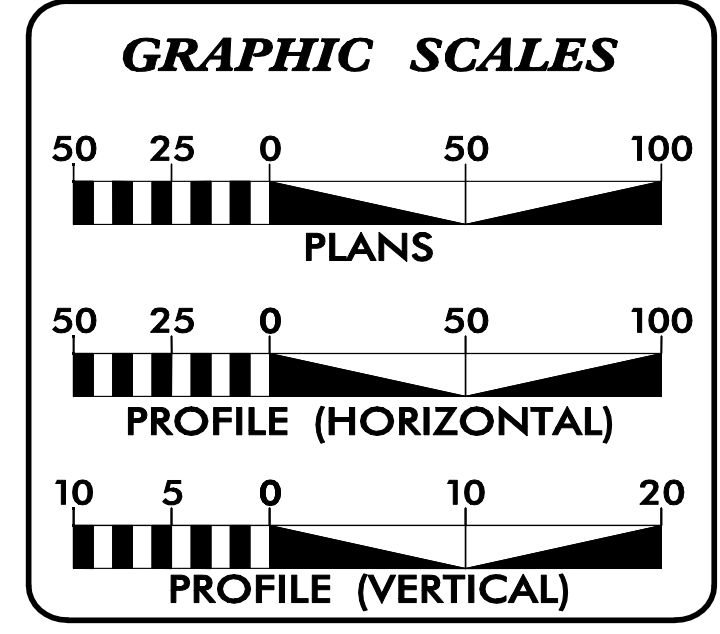

SHEET NO.:	DESCRIPTION:
UC-1	TITLE SHEET
UC-2	LEGEND OF SYMBOLS SHEET
UC-3	GENERAL NOTES SHEET
UC-3A THRU UC-3B	CONSTRUCTION DETAILS SHEETS
UC-4 THRU UC-14	UTILITY CONST. PLAN SHEETS
UC-15 THRU UC-23	UTILITY CONST. PROFILE SHEETS

WATER AND SEWER OWNERS ON PROJECT

(A) WATER: CITY OF HAVELOCK, CRAVEN COUNTY


(B) SANITARY SEWER: CITY OF HAVELOCK

PREPARED IN THE OFFICE OF:

AECOM

AECOM TECHNICAL SERVICES OF NORTH CAROLINA, INC.
701 CORPORATE CENTER DRIVE, SUITE 475, RALEIGH, NC 27607
919-854-6200 919-854-6259 (fax)
F - 0342

John D. Poetzsch, PE UTILITIES PROJECT ENGINEER
John Faison PROJECT UTILITY COORDINATOR
Gary Swinson PROJECT UTILITY ENGINEER

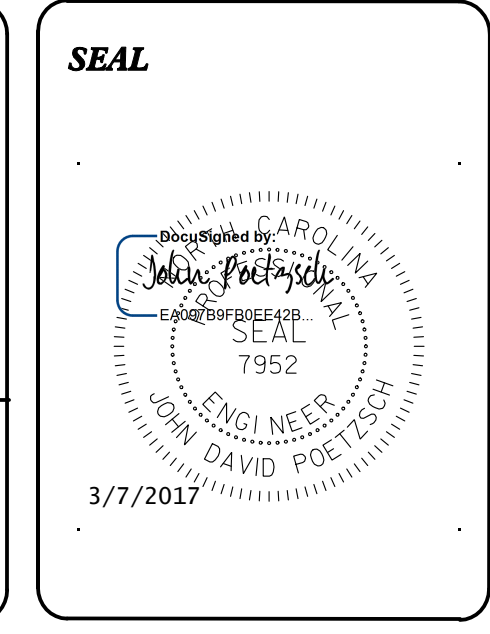

DIVISION OF HIGHWAYS UTILITIES UNIT
1555 MAIL SERVICES CENTER
RALEIGH NC 27699-1555
PHONE (919) 707-6690
FAX (919) 250-4151

Bo Hemphill, PE UTILITIES REGIONAL ENGINEER
Nabil Hamdan UTILITIES ENGINEER
Ed Reams, Jr. UTILITIES AREA COORDINATOR
Larry James UTILITIES COORDINATOR