

Prepared in the Office of:




AECOM TECHNICAL SERVICES OF NORTH CAROLINA, INC.  
701 CORPORATE CENTER DRIVE, SUITE 475, RALEIGH, NC 27607  
919-854-6200 919-854-6259 (fax)  
F - 0342

PROJECT REFERENCE NO. <b>R-5516</b>	SHEET NO. <b>UC-11</b>
DESIGNED BY:	
DRAWN BY:	
CHECKED BY:	
APPROVED BY:	
REVISED:	
NORTH CAROLINA DEPARTMENT OF TRANSPORTATION	3/7/2011
UTILITIES ENGINEERING SEC. PHONE: (919) 707-6690 FAX: (919) 250-4151	UTILITY CONSTRUCTION PLANS ONLY

DOCUMENT NOT CONSIDERED FINAL  
UNLESS ALL SIGNATURES COMPLETED

# UTILITY CONSTRUCTION

MATCHLINE -YEB01- / -YWB01-  
STA 50+00.00 / 29+00.00  
SEE PLAN SHEET UC-10

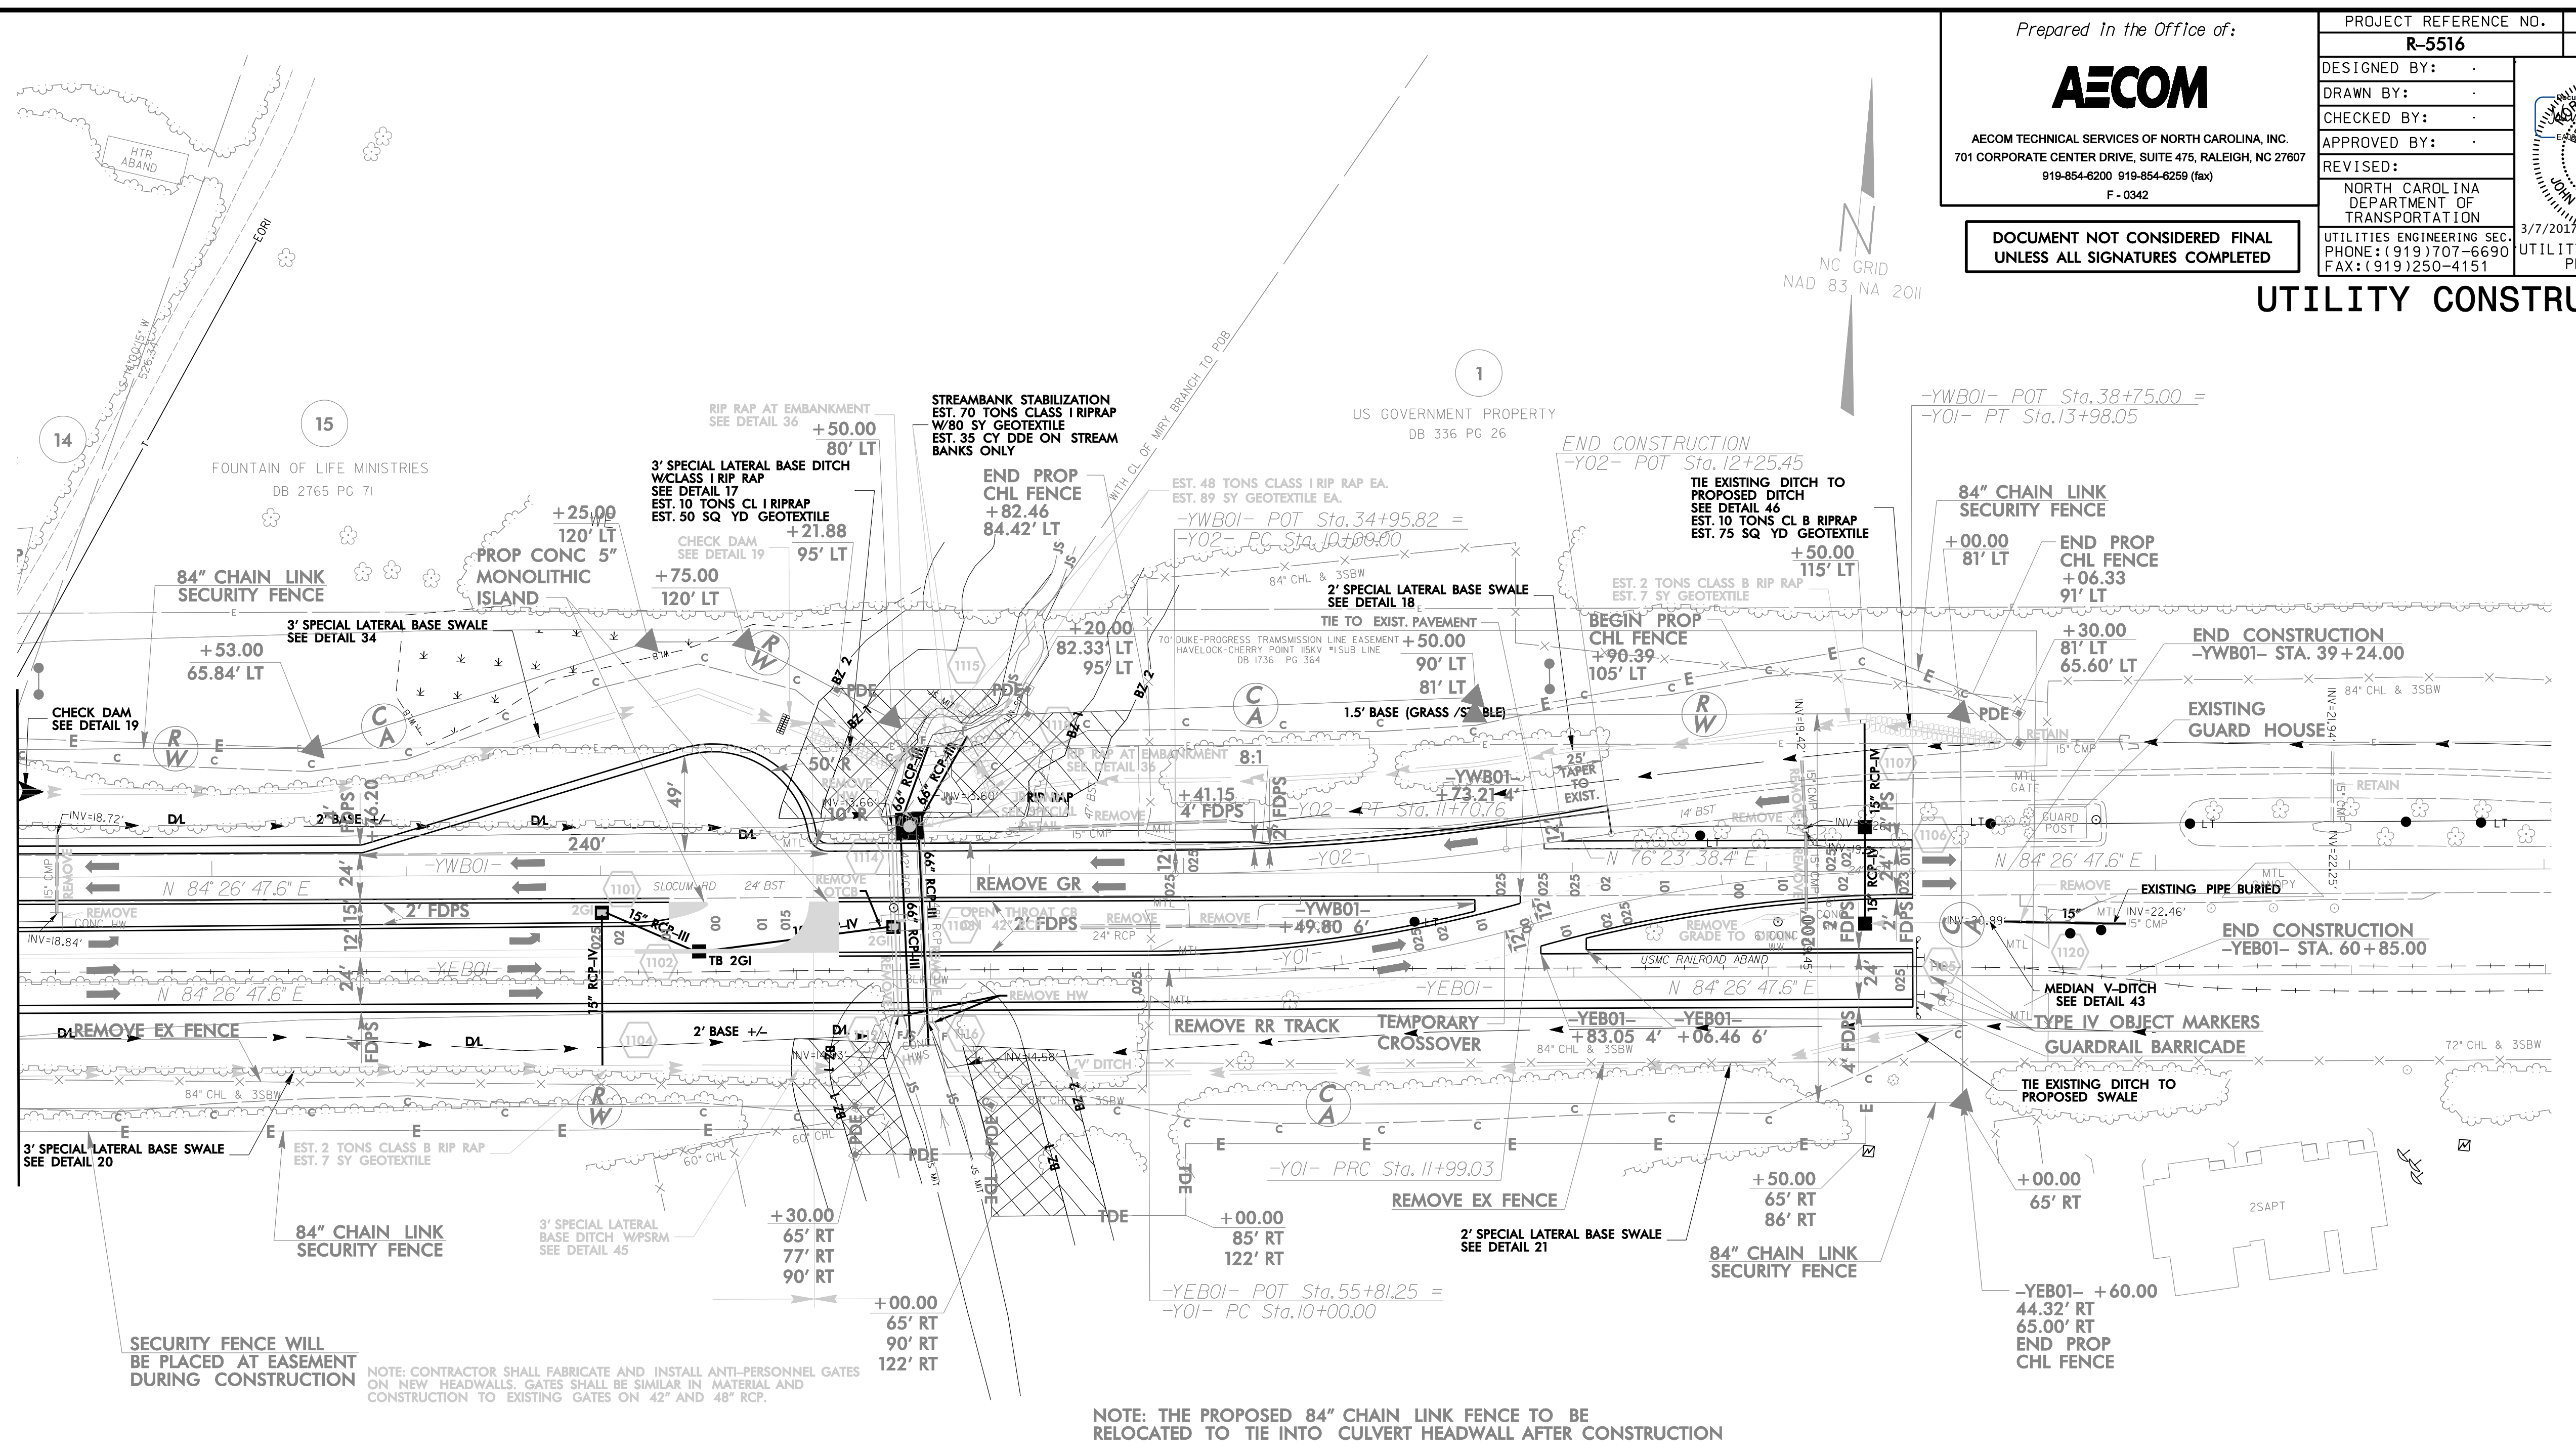

SECURITY FENCE WILL BE PLACED AT EASEMENT DURING CONSTRUCTION

NOTE: CONTRACTOR SHALL FABRICATE AND INSTALL ANTI-PERSONNEL GATES ON NEW HEADWALLS. GATES SHALL BE SIMILAR IN MATERIAL AND CONSTRUCTION TO EXISTING GATES ON 42\"/>

NOTE: THE PROPOSED 84\"/>

NO APPARENT WATER OR SEWER CONFLICTS ON THIS SHEET