


DOCUMENT NOT CONSIDERED FINAL
UNLESS ALL SIGNATURES COMPLETED



Prepared by:

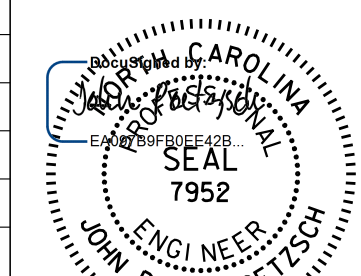

AECOM TECHNICAL SERVICES OF NORTH CAROLINA, INC.
701 CORPORATE CENTER DRIVE, SUITE 475, RALEIGH, NC 27607
919-854-6200 919-854-6250 (fax)
F-0342

PROJECT REFERENCE NO. R-5516	SHEET NO. UC-17
DESIGNED BY: .	
DRAWN BY: .	
CHECKED BY: .	
APPROVED BY: .	
REVISED:	3/7/2017
NORTH CAROLINA DEPARTMENT OF TRANSPORTATION UTILITIES ENGINEERING SEC. PHONE: (919) 707-6690 FAX: (919) 250-4151	
UTILITY CONSTRUCTION PLANS ONLY	

UTILITY CONSTRUCTION

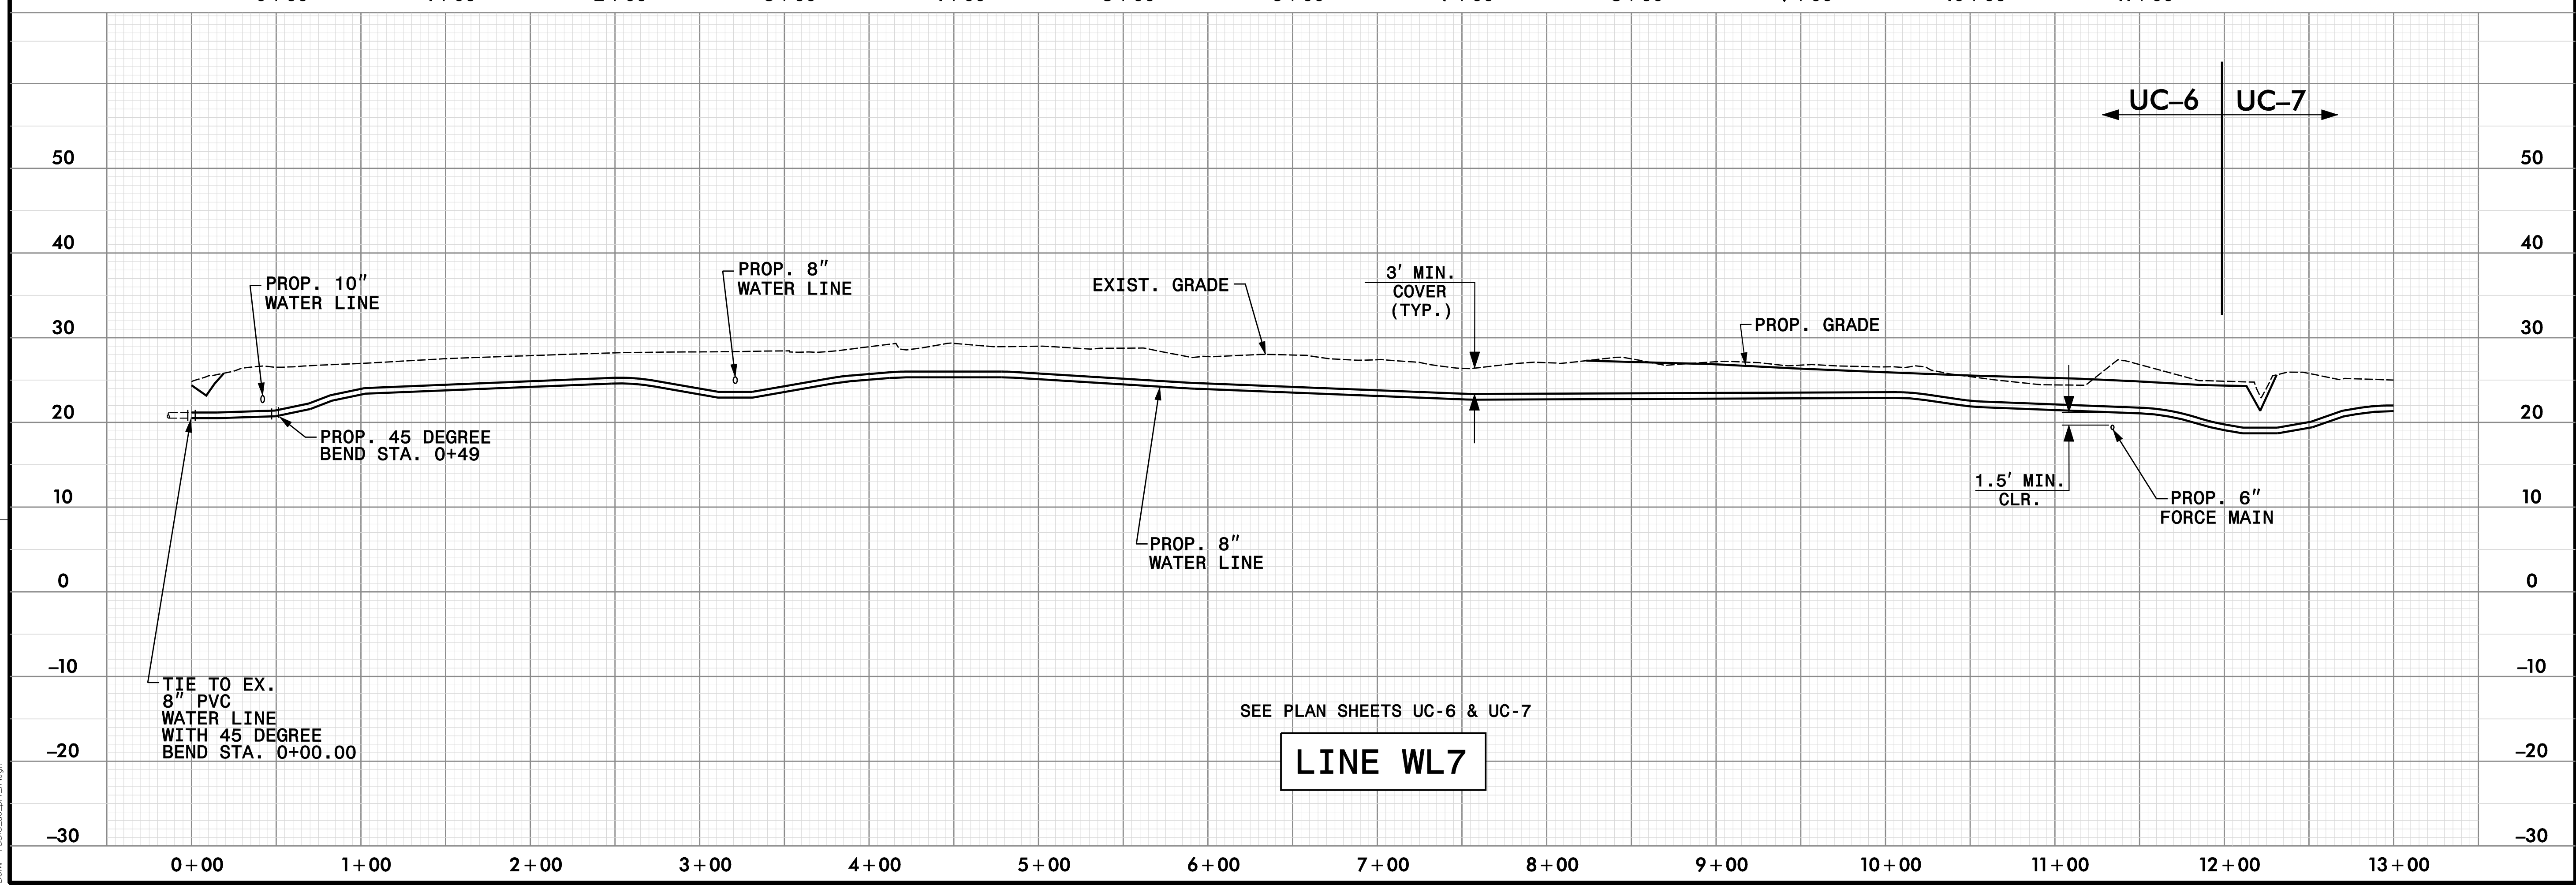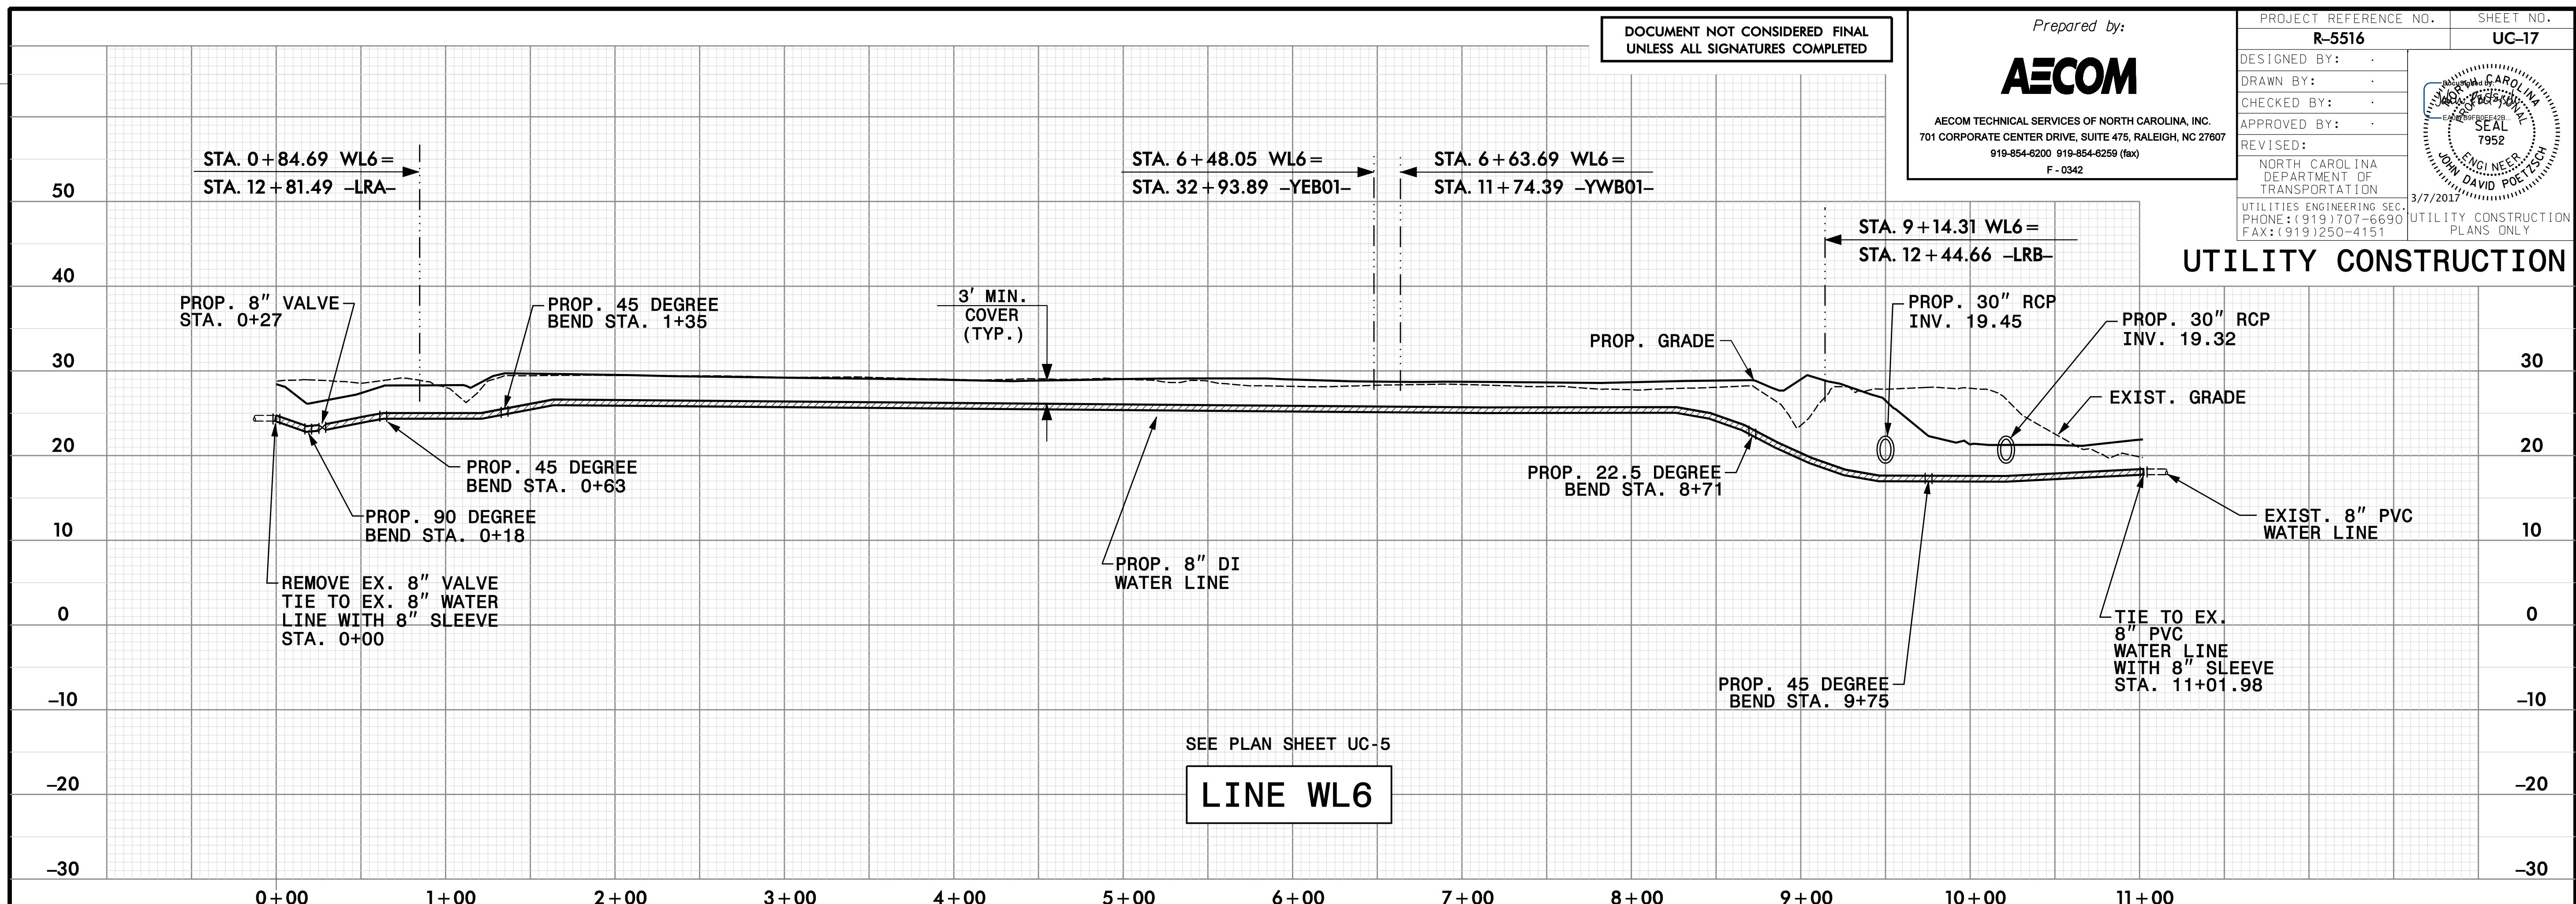

REVISIONS

DATE: 3/6/2017
TIME: 3:04:41 PM
DRN: R5516-uc-17.dgn