


DOCUMENT NOT CONSIDERED FINAL  
UNLESS ALL SIGNATURES COMPLETED

Prepared by:

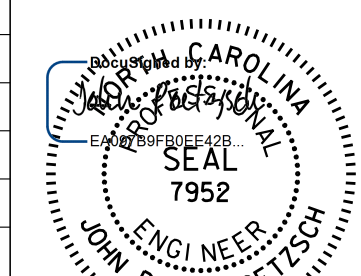


AECOM TECHNICAL SERVICES OF NORTH CAROLINA, INC.  
701 CORPORATE CENTER DRIVE, SUITE 475, RALEIGH, NC 27607  
919-854-6200 919-854-6259 (fax)  
F - 0342

PROJECT REFERENCE NO. <b>R-5516</b>	SHEET NO. <b>UC-20</b>
DESIGNED BY: .	
DRAWN BY: .	
CHECKED BY: .	
APPROVED BY: .	
REVISED:	
NORTH CAROLINA DEPARTMENT OF TRANSPORTATION 3/7/2017 UTILITIES ENGINEERING SEC. PHONE: (919) 707-6690 FAX: (919) 250-4151	
UTILITY CONSTRUCTION PLANS ONLY	

### UTILITY CONSTRUCTION


← UC-7 | UC-8 →

REVISIONS

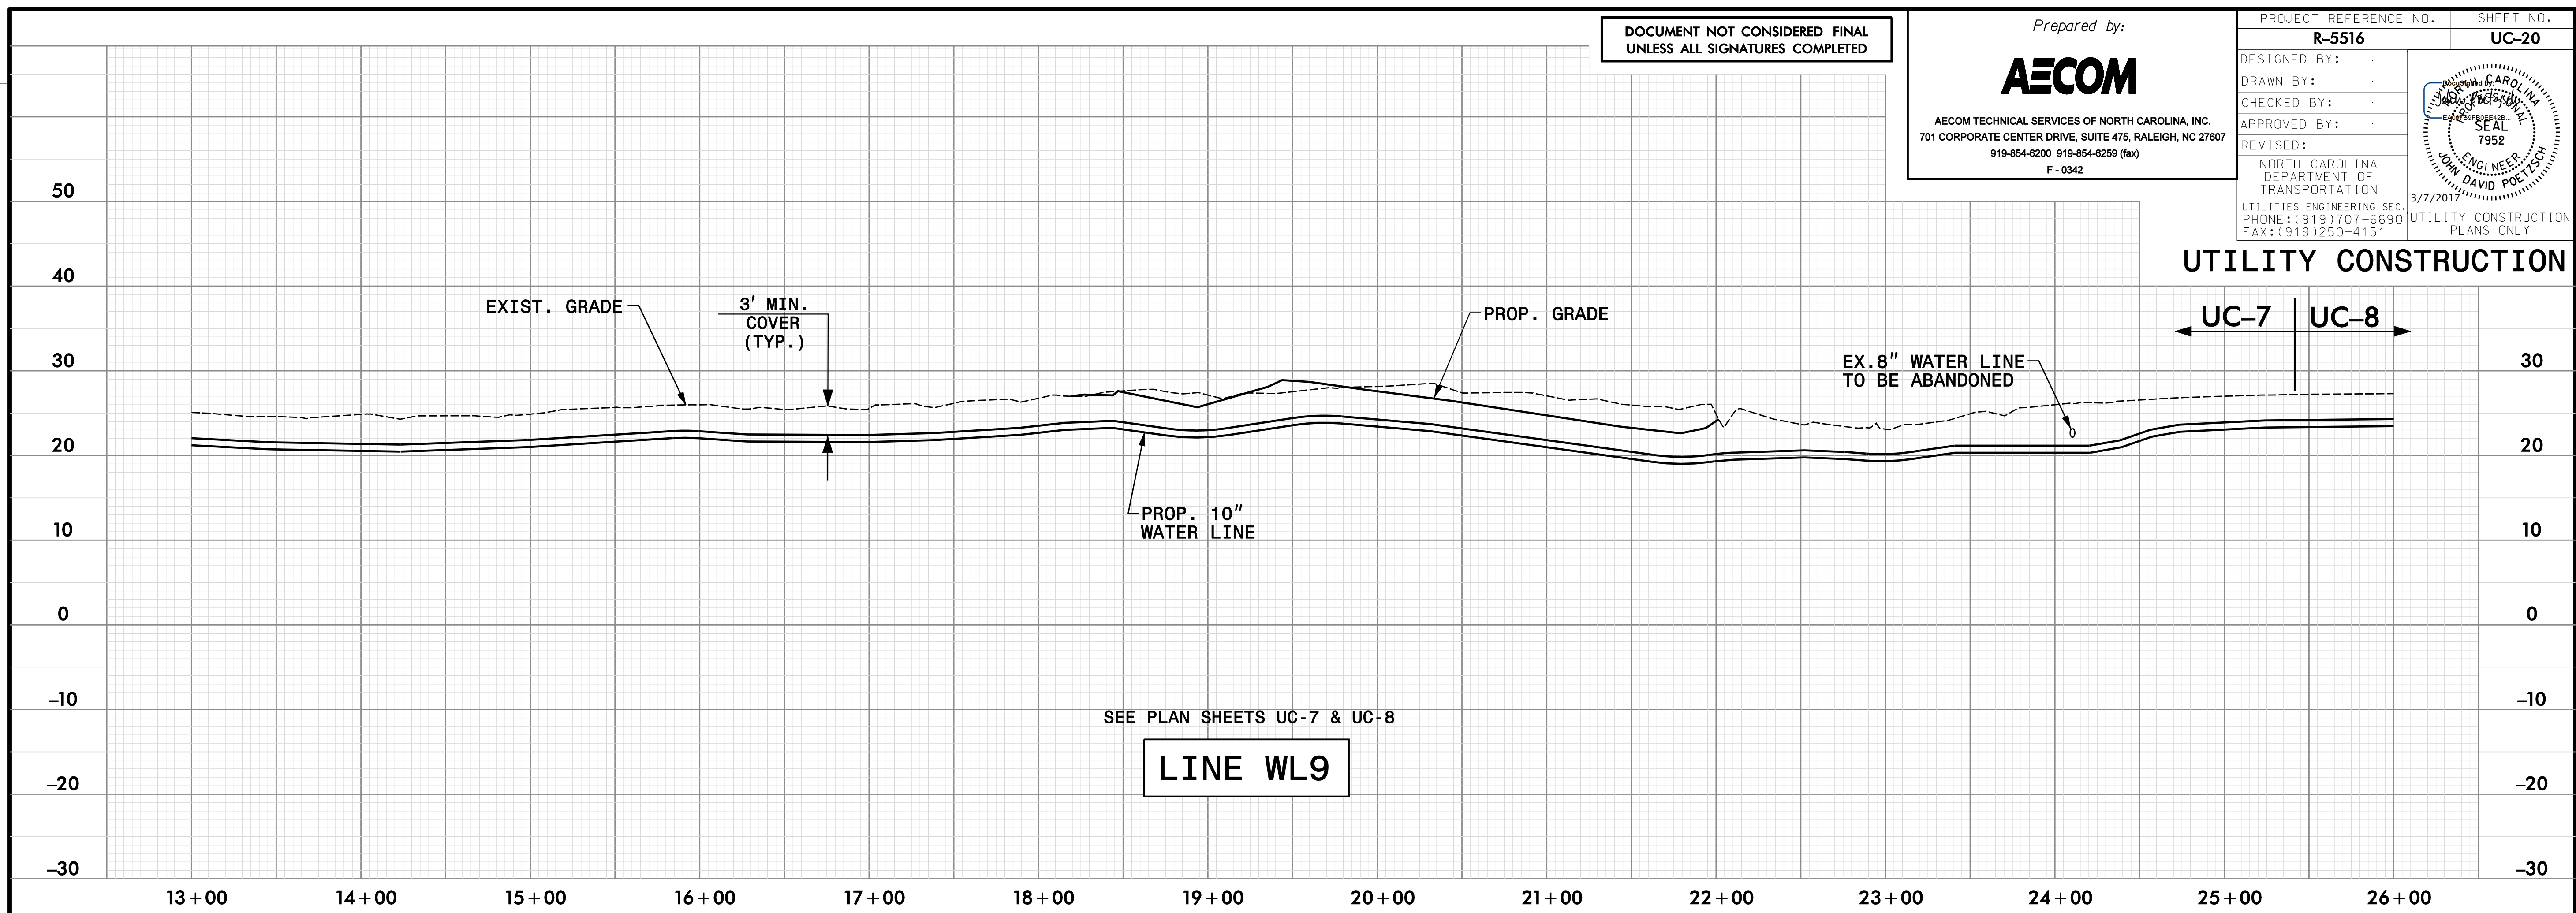

SEE PLAN SHEETS UC-7 & UC-8

**LINE WL9**

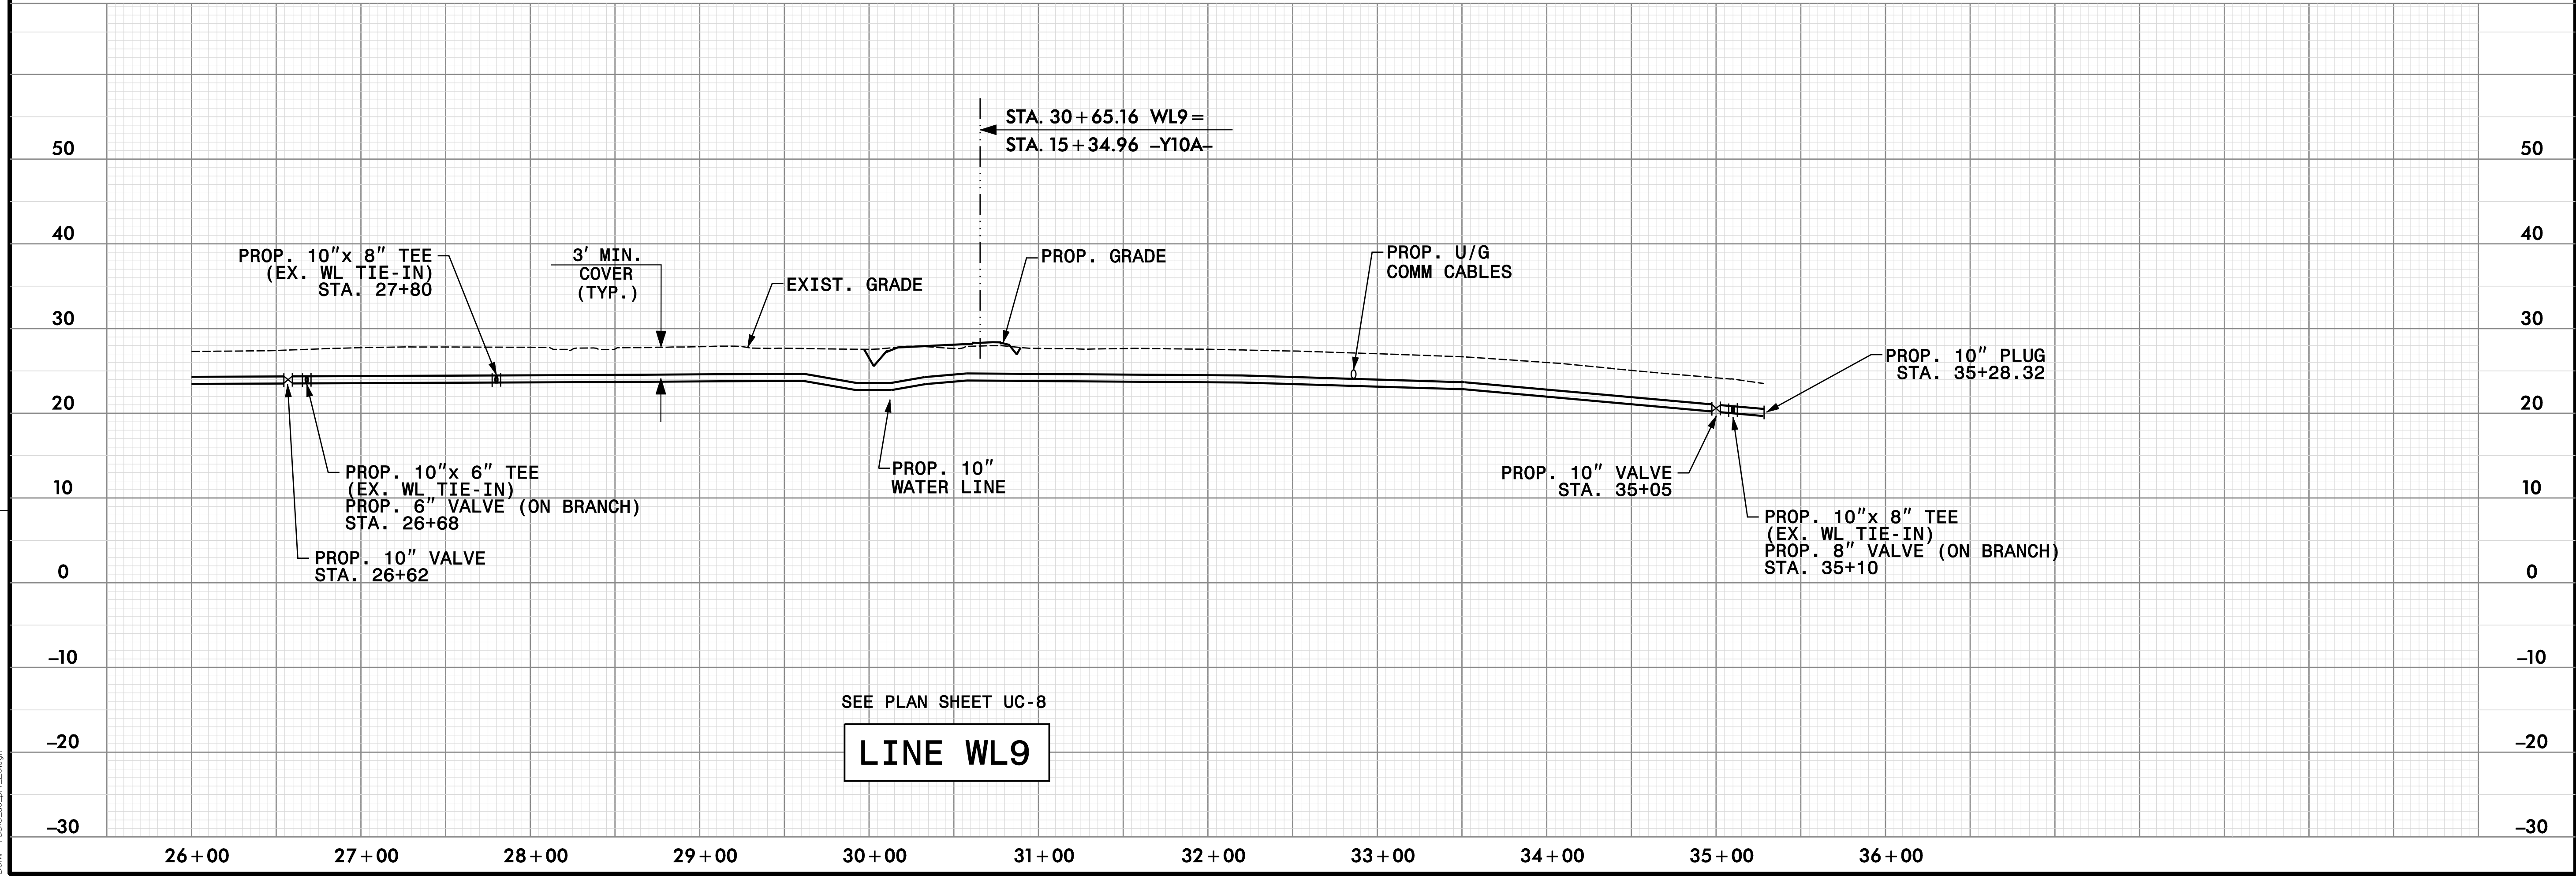

SEE PLAN SHEET UC-8

**LINE WL9**

DATE: 3/6/2017  
TIME: 3:53:33 PM  
DRN: 15516-uc-20.dgn