


UTILITIES BY OTHERS

NOTE:  
ALL UTILITY WORK SHOWN ON THIS SHEET WILL BE DONE BY OTHERS. NO PAYMENT WILL BE MADE TO THE CONTRACTOR FOR UTILITY WORK SHOWN ON THIS SHEET.

MATCHLINE -L- STA 107+00.00  
SEE PLAN SHEET UO-5

MATCHLINE -L- STA 120+00.00  
SEE PLAN SHEET UO-7

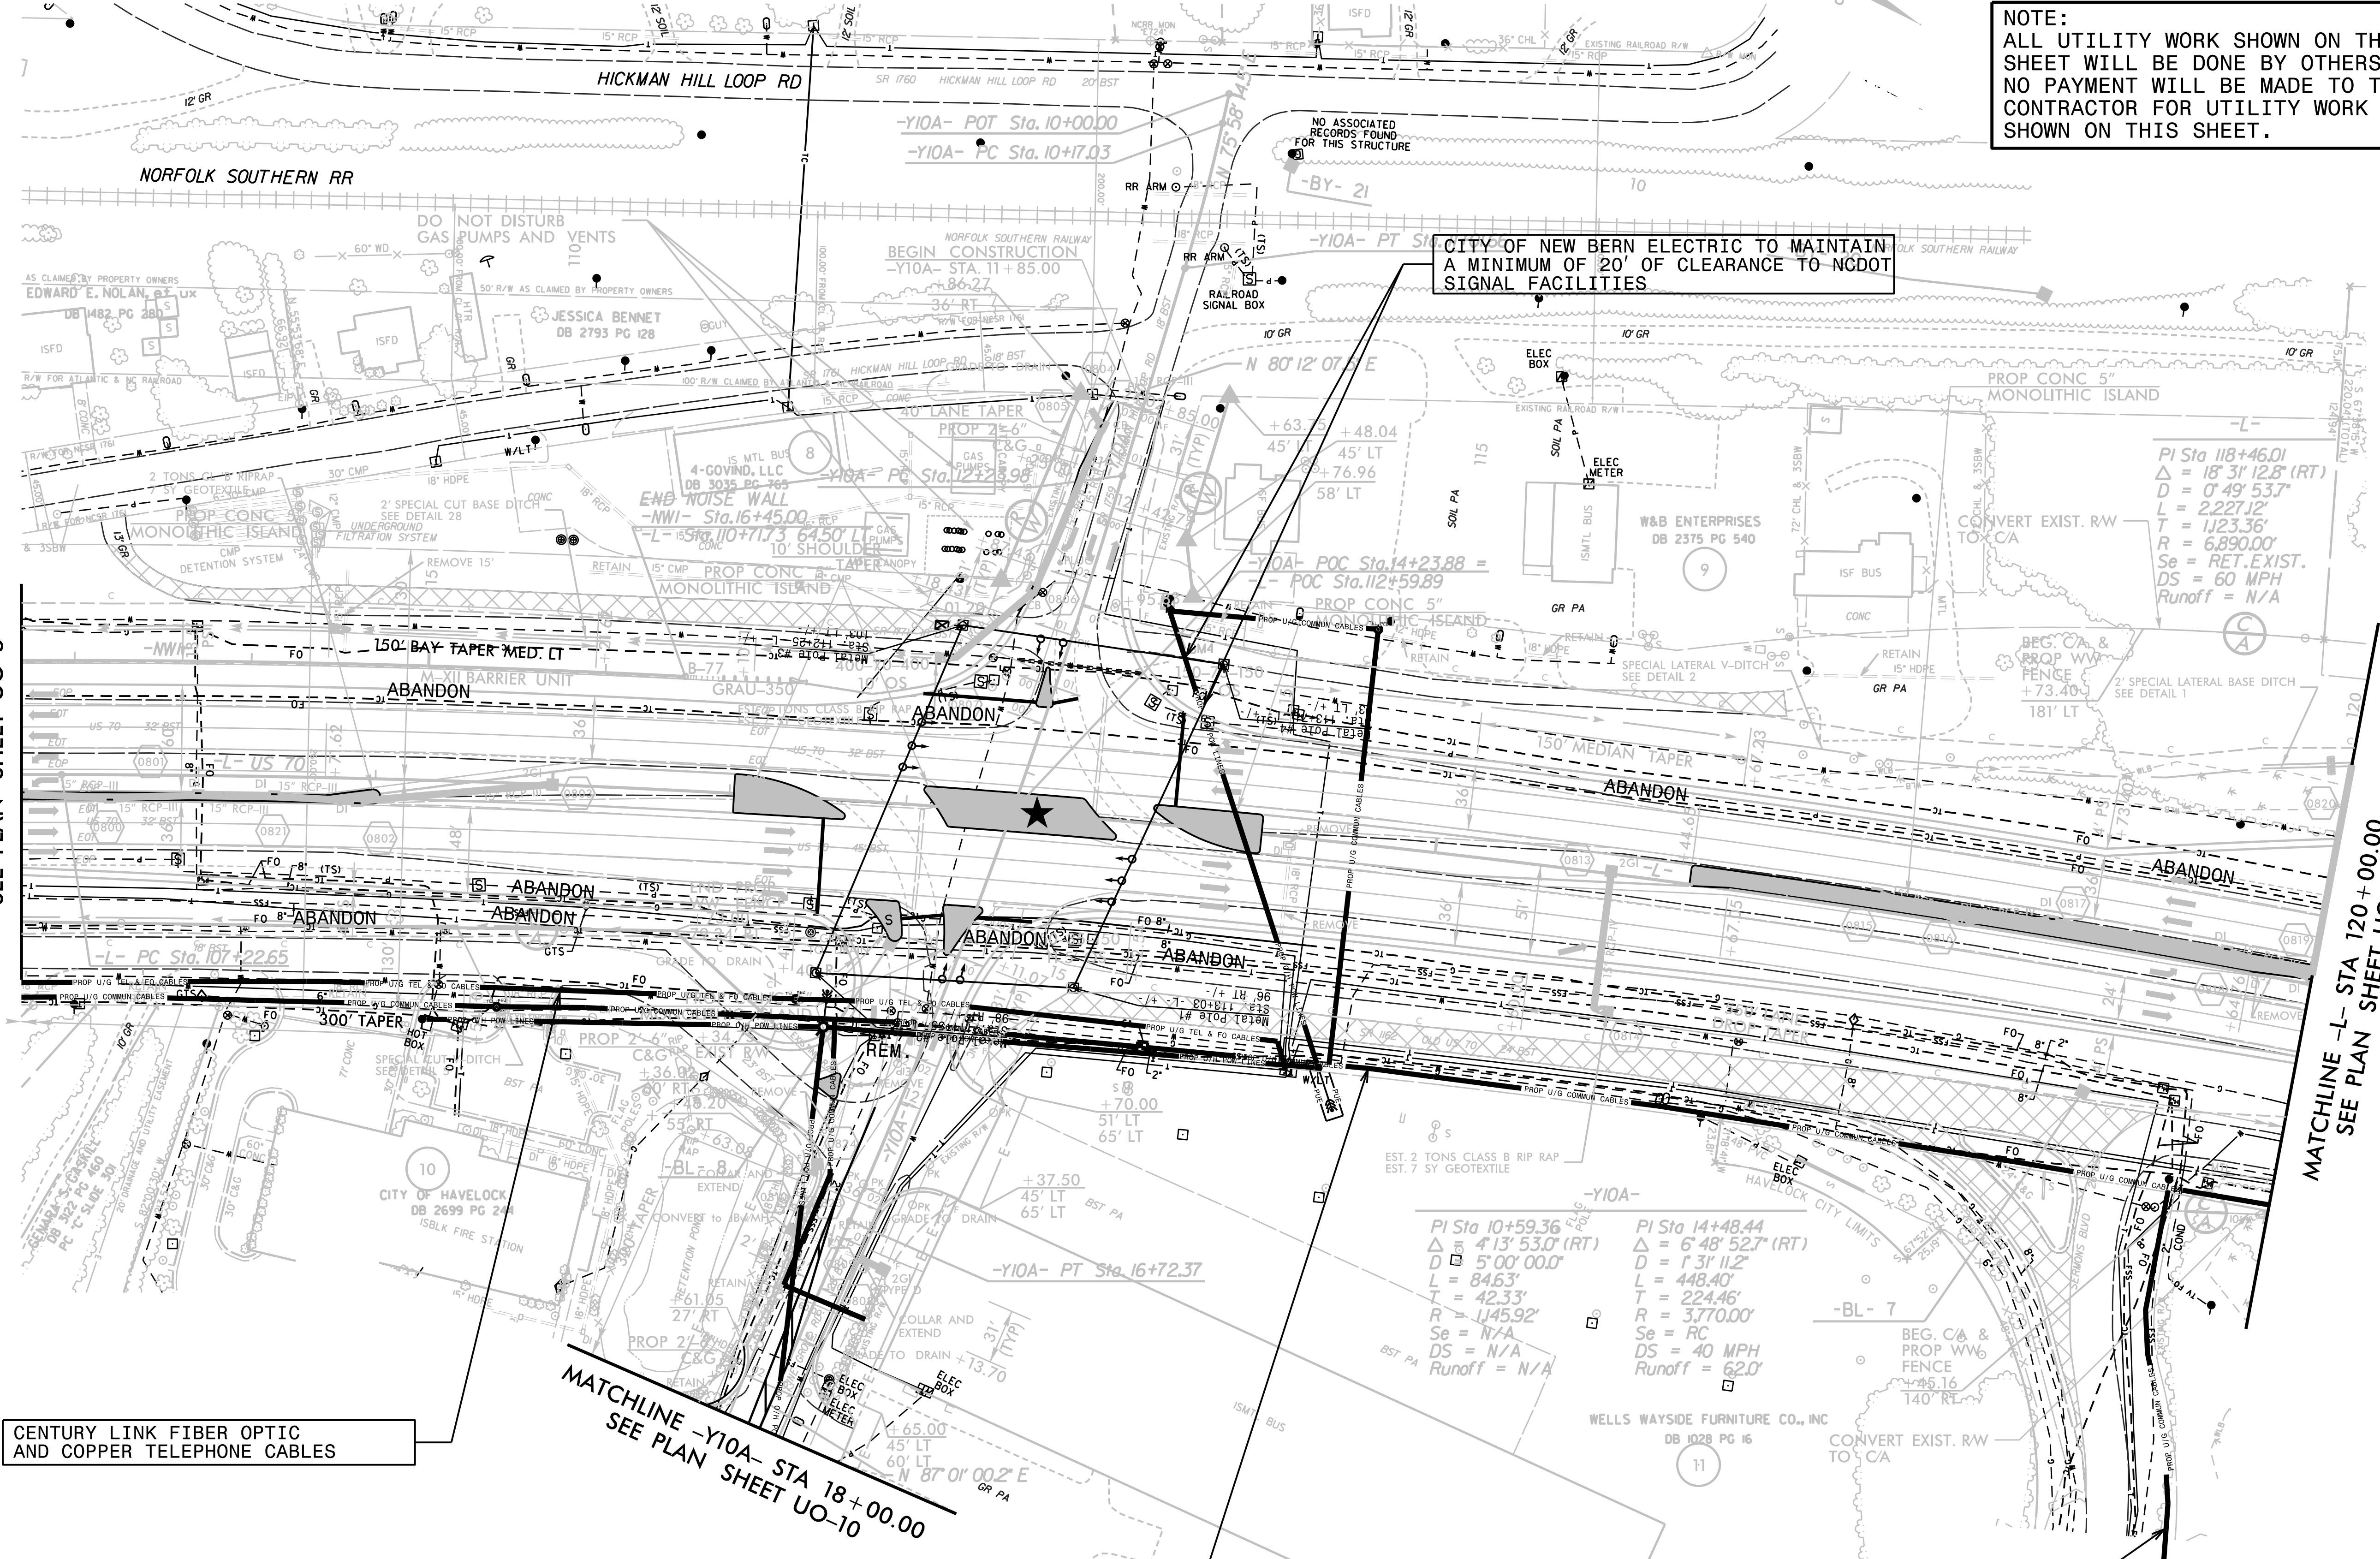

CENTURY LINK FIBER OPTIC AND COPPER TELEPHONE CABLES

MATCHLINE -Y10A- STA 18+00.00  
SEE PLAN SHEET UO-10

TIME WARNER FIBER OPTIC AND COAXIAL CABLE

TIME WARNER RELOCATIONS TO EXTEND BEYOND PLANS

**KCI**  
ASSOCIATES OF N.C.

CIVIL ENGINEERS  
ENVIRONMENTAL - CEI  
LAND SURVEYING  
SUBSURFACE UTILITY ENGINEERING

4505 FALLS OF NEUSE ROAD  
SUITE 400  
RALEIGH, NORTH CAROLINA 27609  
(919) 783-9214  
WWW.KCI.COM

5/14/99  
7:06:18 AM  
290\_100616\_ut\_rdy8\_U006\_psh.dgn