

UTILITIES BY OTHERS

NOTE:
ALL UTILITY WORK SHOWN ON THIS SHEET WILL BE DONE BY OTHERS. NO PAYMENT WILL BE MADE TO THE CONTRACTOR FOR UTILITY WORK SHOWN ON THIS SHEET.

MATCHLINE -Y10A- STA 18+00.00
SEE PLAN SHEET UO-6


MATCHLINE -Y09A- STA 14+00.00
SEE PLAN SHEET UO-12

-Y10A-
 PI Sta 28+29.17
 $\Delta = 77^{\circ} 38' 38.6" (LT)$
 $D = 10' 44' 58.8"$
 $L = 722.29'$
 $T = 428.88'$
 $R = 533.00'$
 $Se = 0.060$
 $DS = 40 MPH$
 $Runoff = 126.0'$

BEGIN CONSTRUCTION
 -Y09A- STA. 10+00.00
 -Y10A- POC Sta. 27+14.31

-Y09A-
 PI Sta 11+56.79
 $\Delta = 33^{\circ} 10' 07.8" (RT)$
 $D = 22' 55' 05.9"$
 $L = 144.73'$
 $T = 74.45'$
 $R = 250.00'$
 $Se = 0.06$
 $DS = 30 MPH$
 $Runoff = 102.0'$

5/14/99
 290.00' - 15'16" ut - rdj12 - U0010 - psh - dgn
 10/17/16

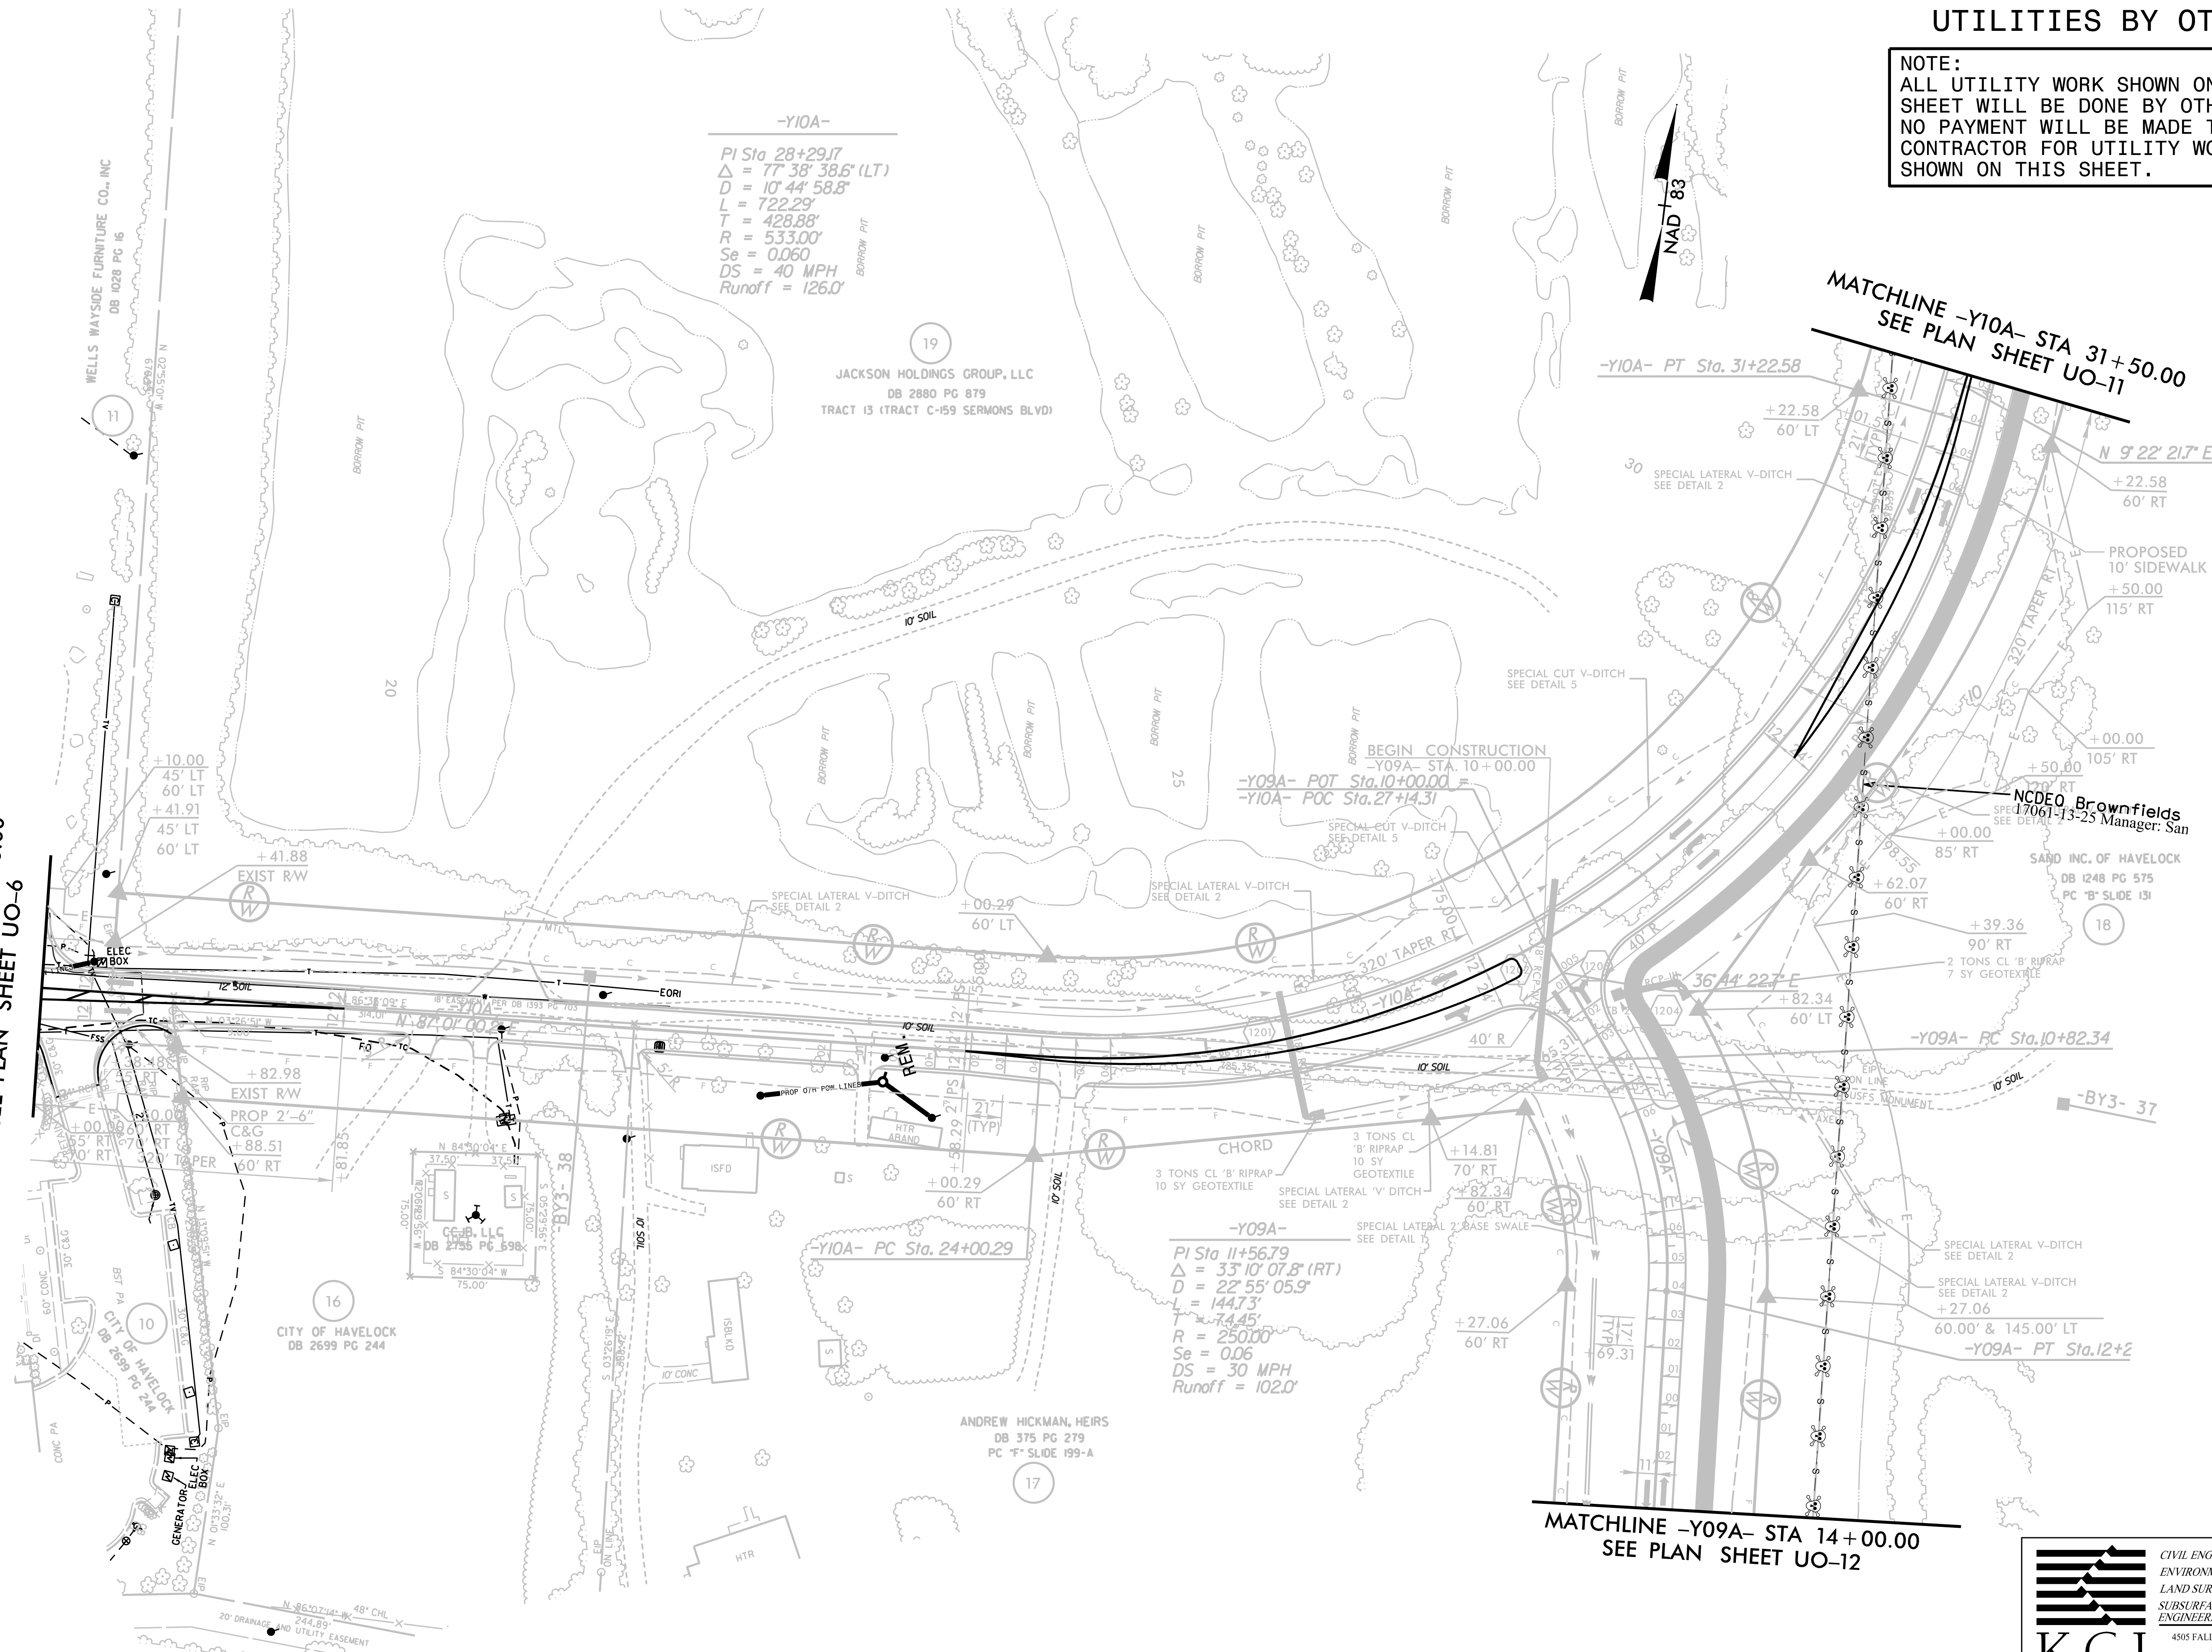


 CIVIL ENGINEERS
 ENVIRONMENTAL - CEI
 LAND SURVEYING
 SUBSURFACE UTILITY
 ENGINEERING
 4505 FALLS OF NEUSE ROAD
 SUITE 400
 RALEIGH, NORTH CAROLINA 27609
 (919) 783-9214
 WWW.KCI.COM