

## UTILITIES BY OTHERS

**NOTE:**  
ALL UTILITY WORK SHOWN ON THIS SHEET WILL BE DONE BY OTHERS. NO PAYMENT WILL BE MADE TO THE CONTRACTOR FOR UTILITY WORK SHOWN ON THIS SHEET.

PUMP STATION EASEMENT TO BE OBTAINED BY THE CITY OF HAVELOCK


TEMPORARY CONSTRUCTION EASEMENT TO BE OBTAINED BY THE CITY OF HAVELOCK

UTILITY EASEMENT TO BE OBTAINED BY THE CITY OF HAVELOCK

UTILITY EASEMENT TO BE OBTAINED BY THE CITY OF HAVELOCK FOR PUMP STATION.

TCE OR ACCESS EASEMENT TO BE OBTAINED BY THE CITY OF HAVELOCK FOR PUMP STATION.

MATCHLINE -Y09A- STA 14+00.00  
SEE PLAN SHEET UO-10

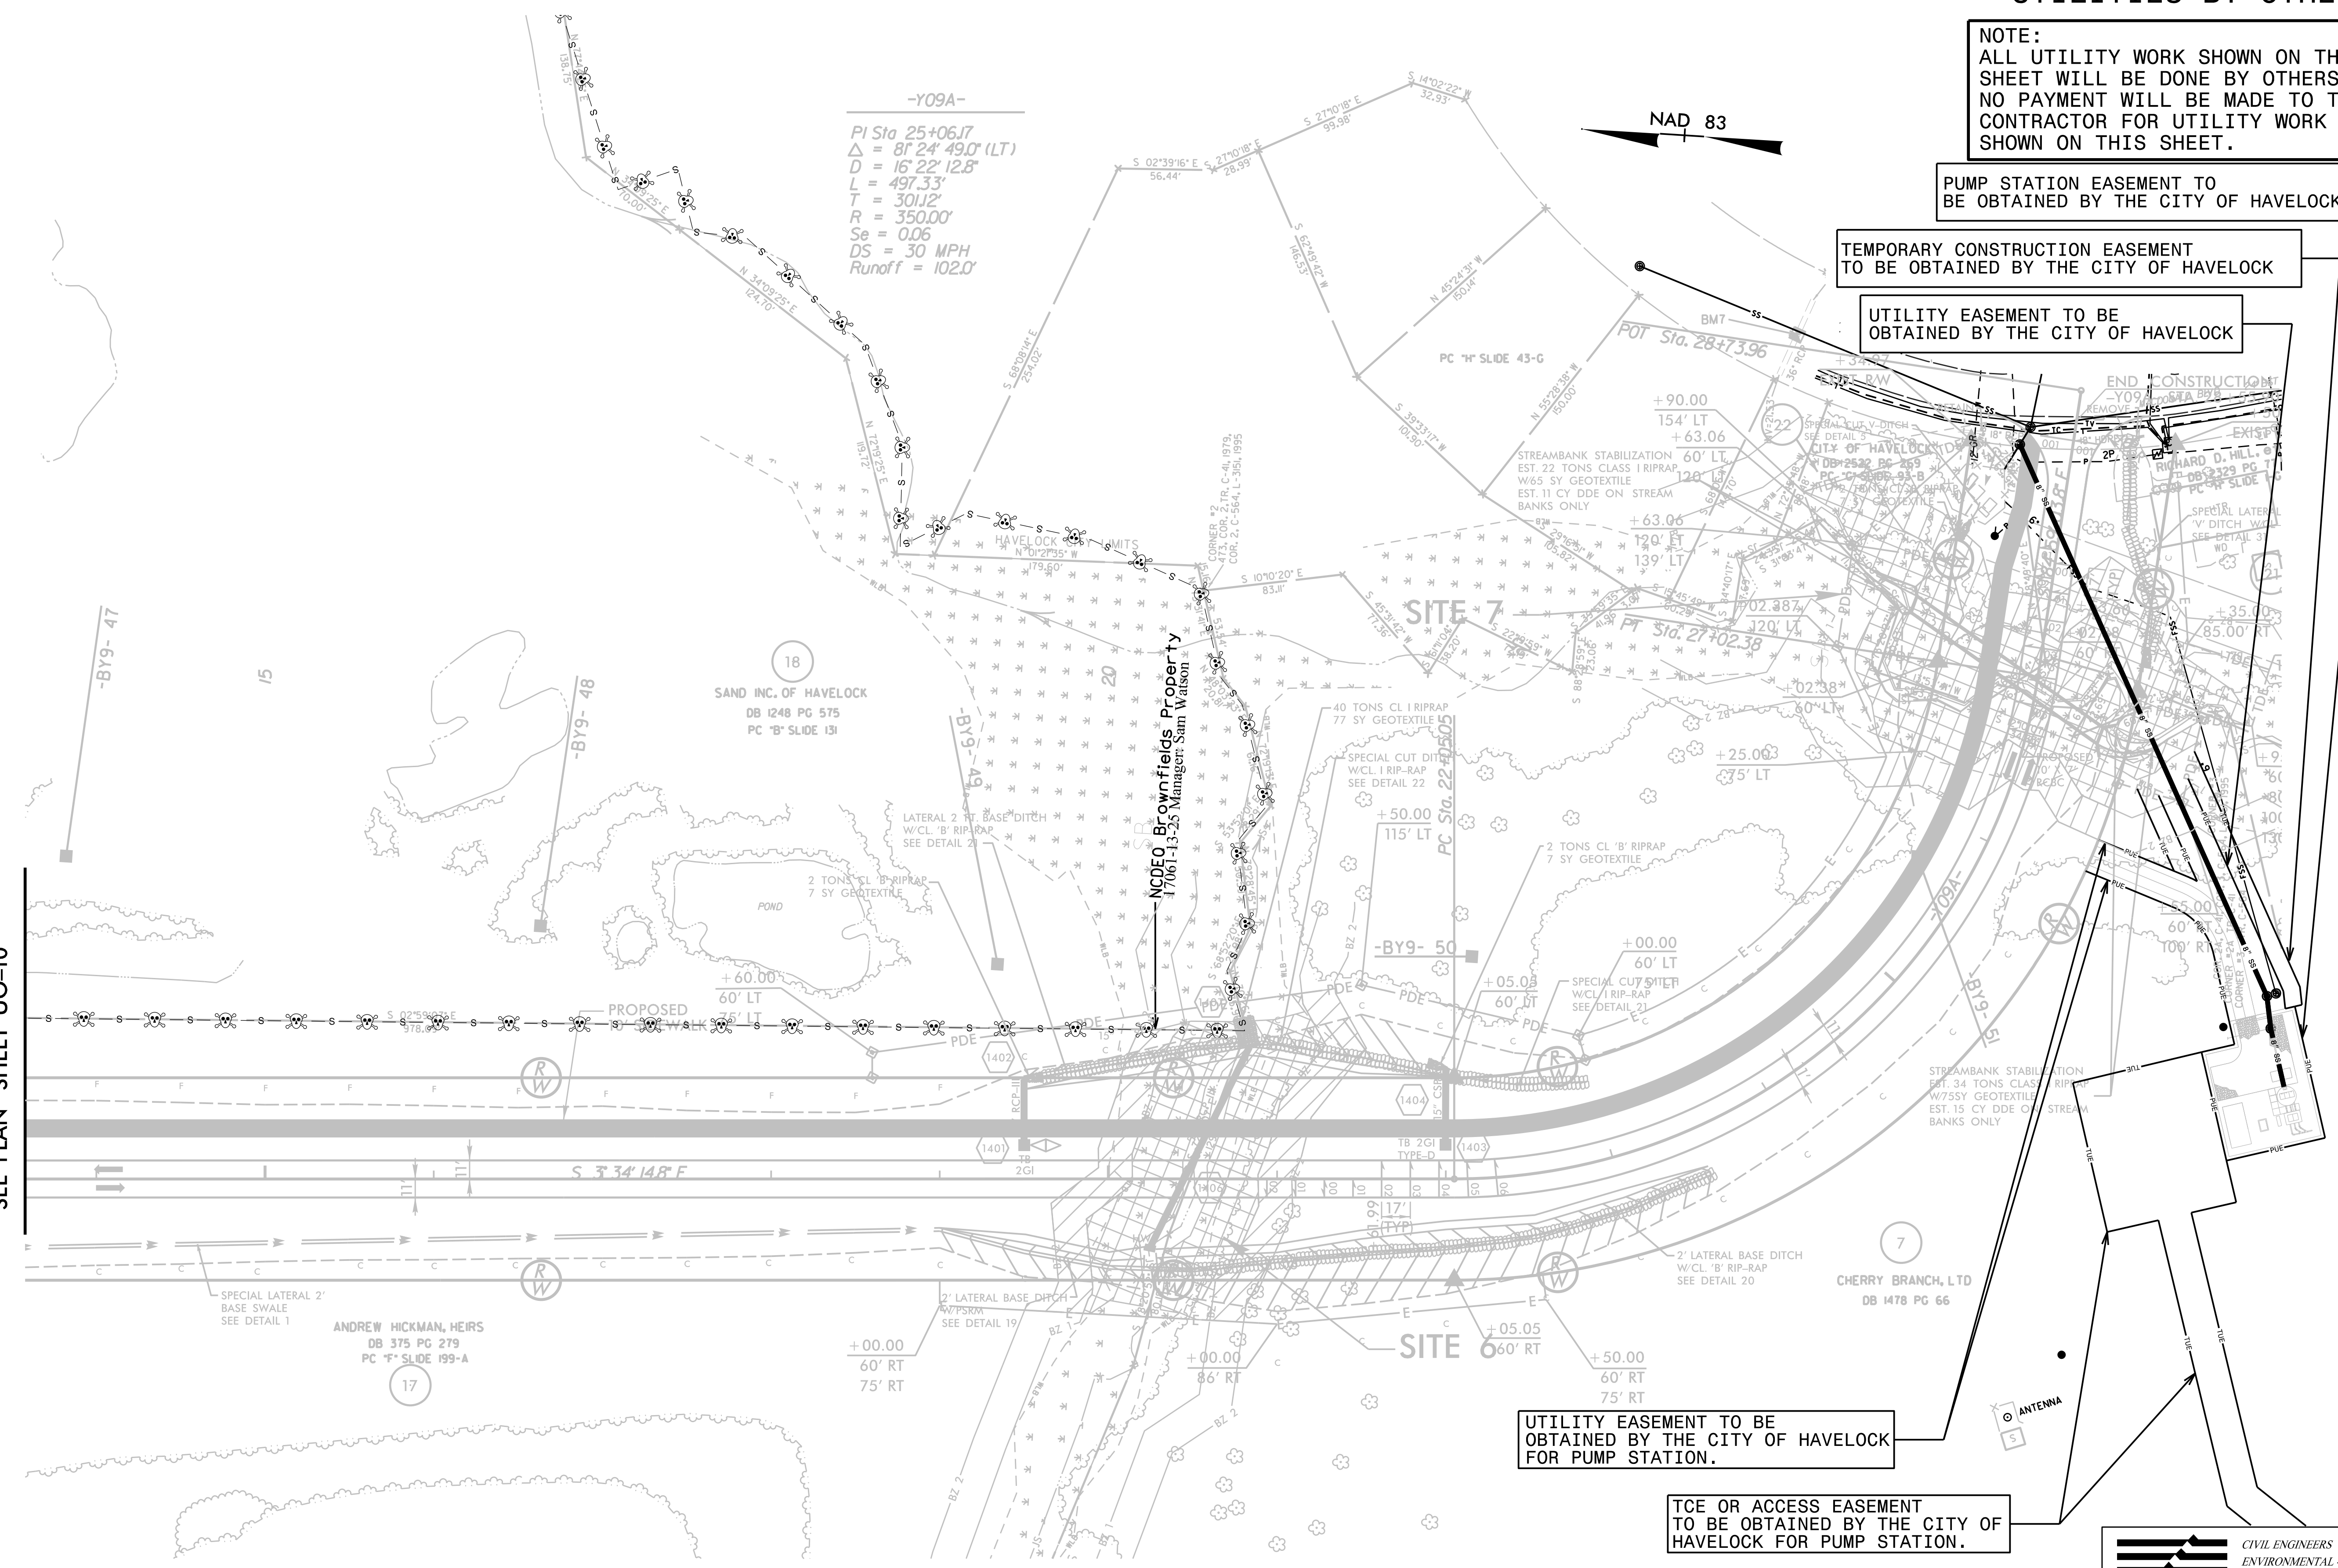

-Y09A-  
PI Sta 25+06.17  
 $\Delta = 81^{\circ} 24' 49.0''$  (LT)  
D = 16' 22' 12.8"  
L = 497.33'  
T = 301.12'  
R = 350.00'  
Se = 0.06  
DS = 30 MPH  
Runoff = 102.0'

NAD 83

5/14/99  
290.00025.16 ut\_r.dwg 14\_U0012\_psh.dgn