


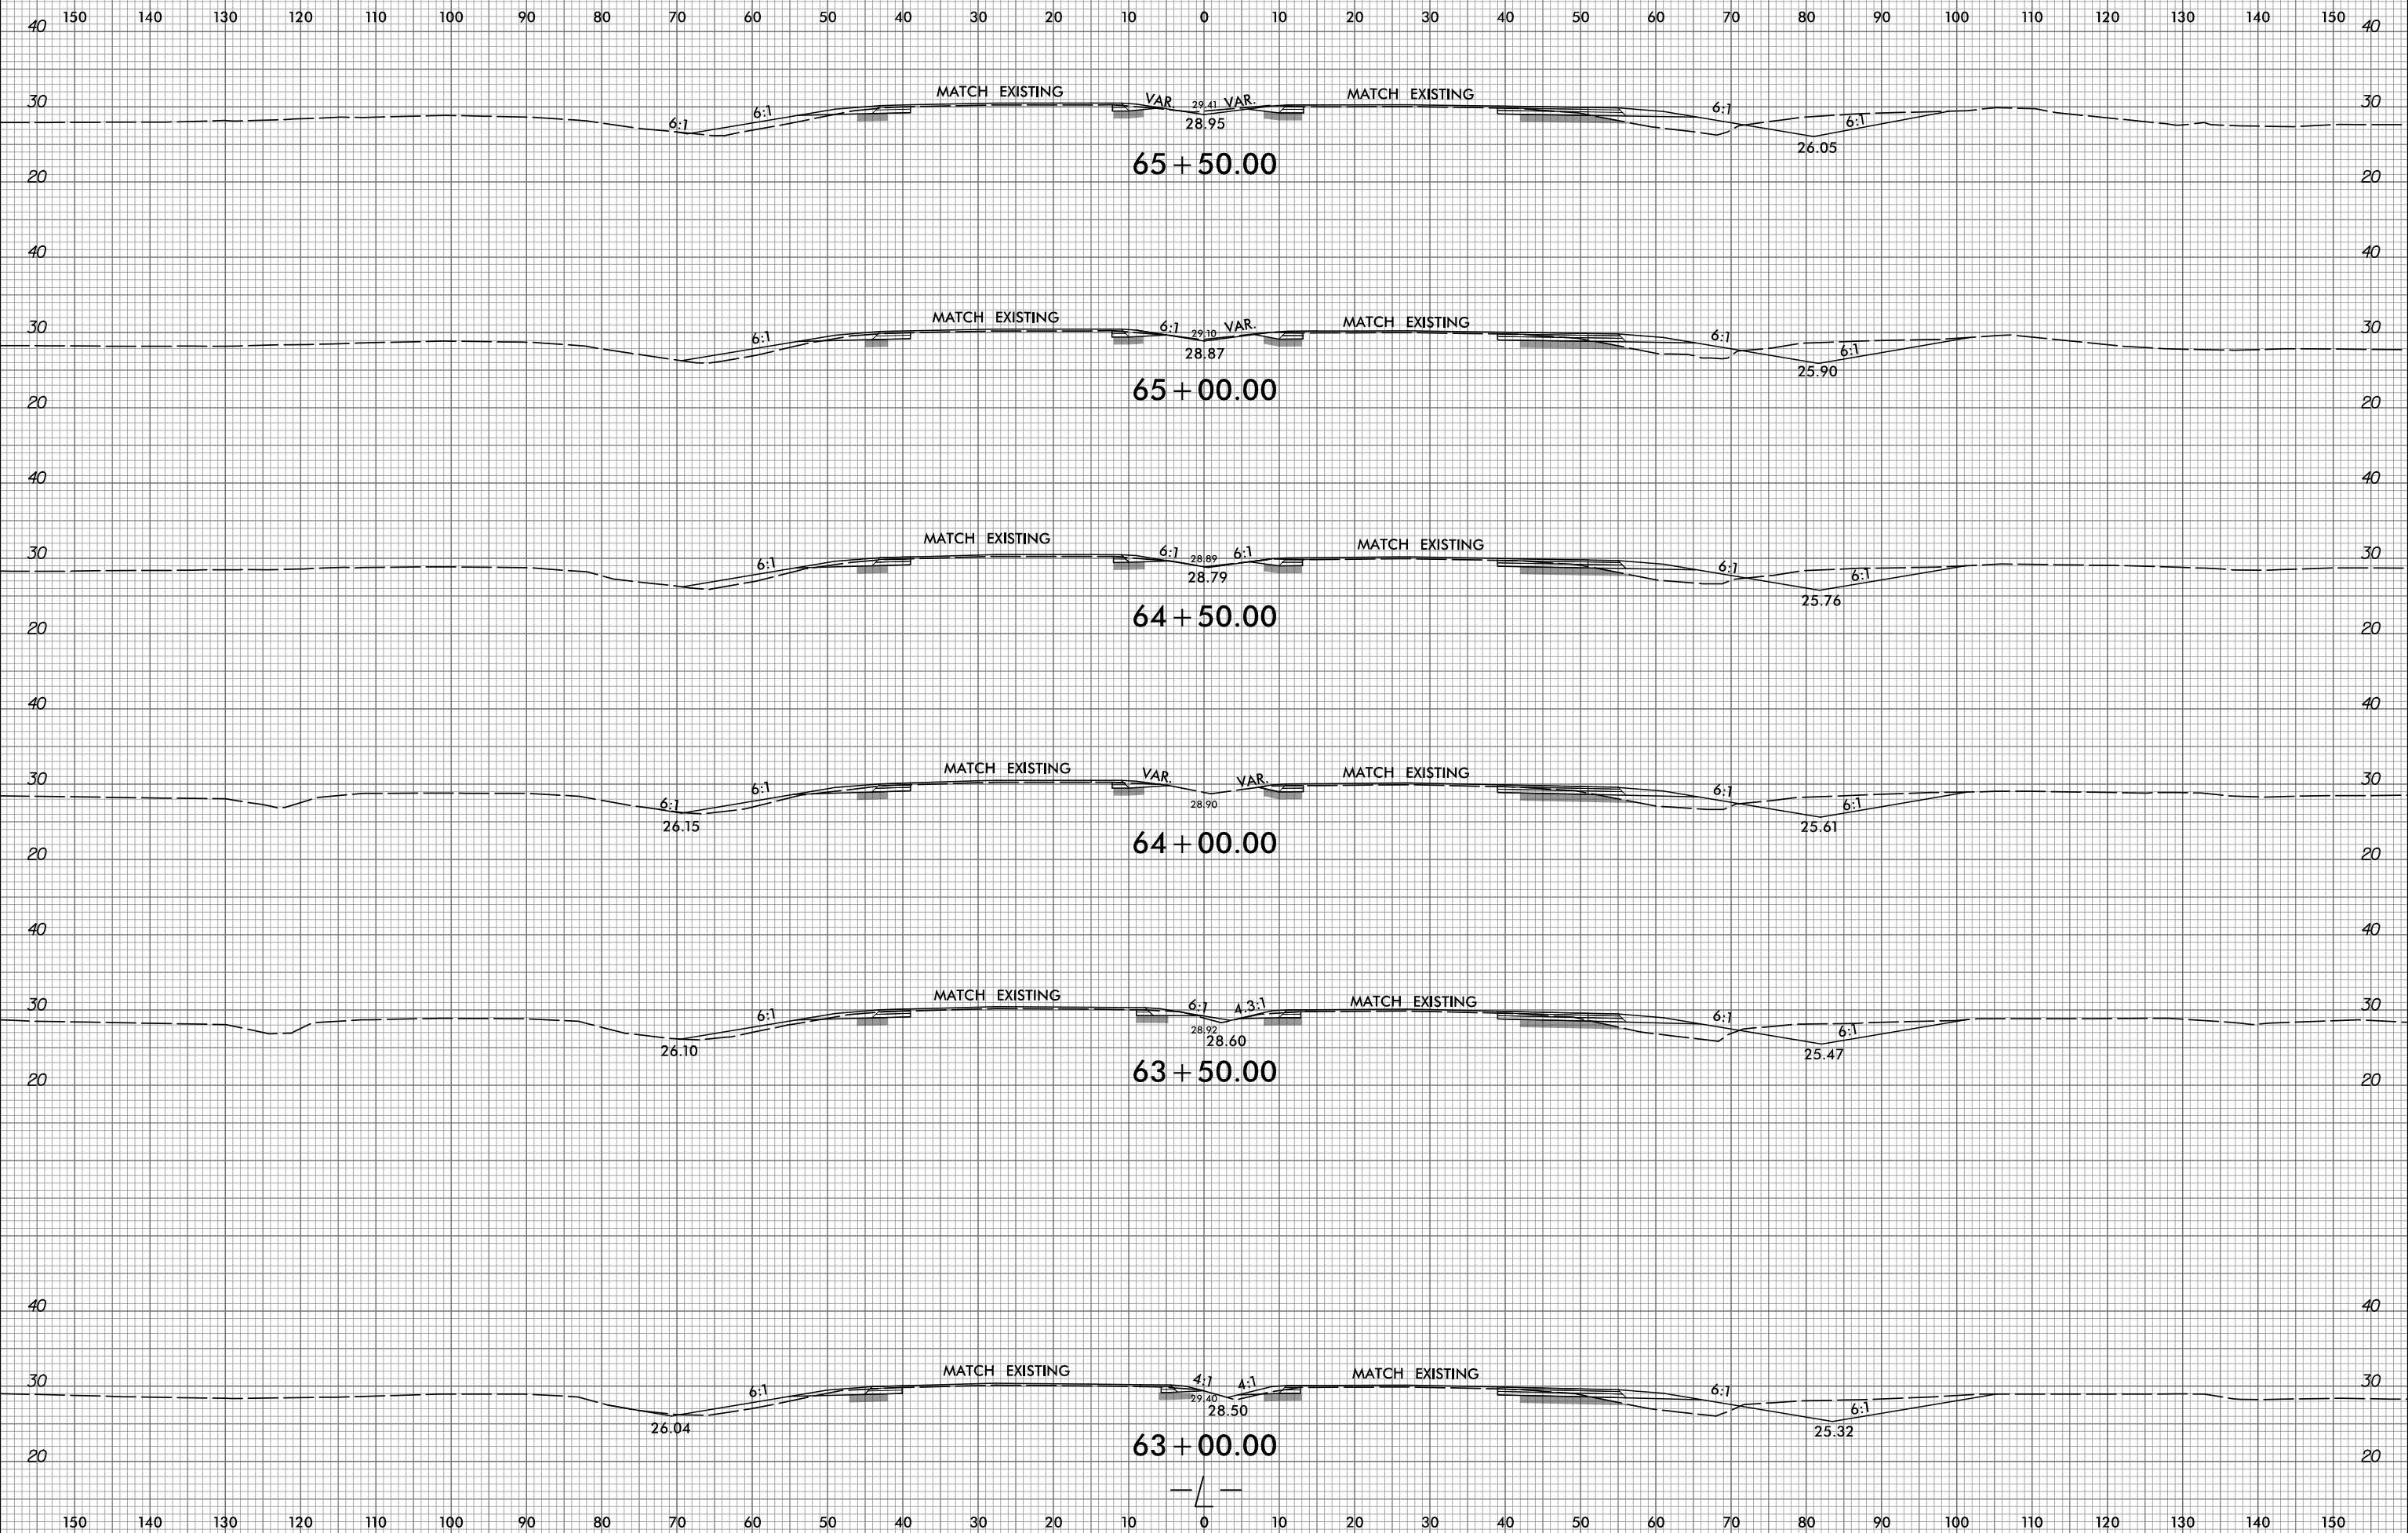

PROJ. REFERENCE NO.  
R-5516

SHEET NO.  
X-2



5/10/2017  
R:\Roadway\Xsc\5516\_rdy\_xpl.L.dgn