


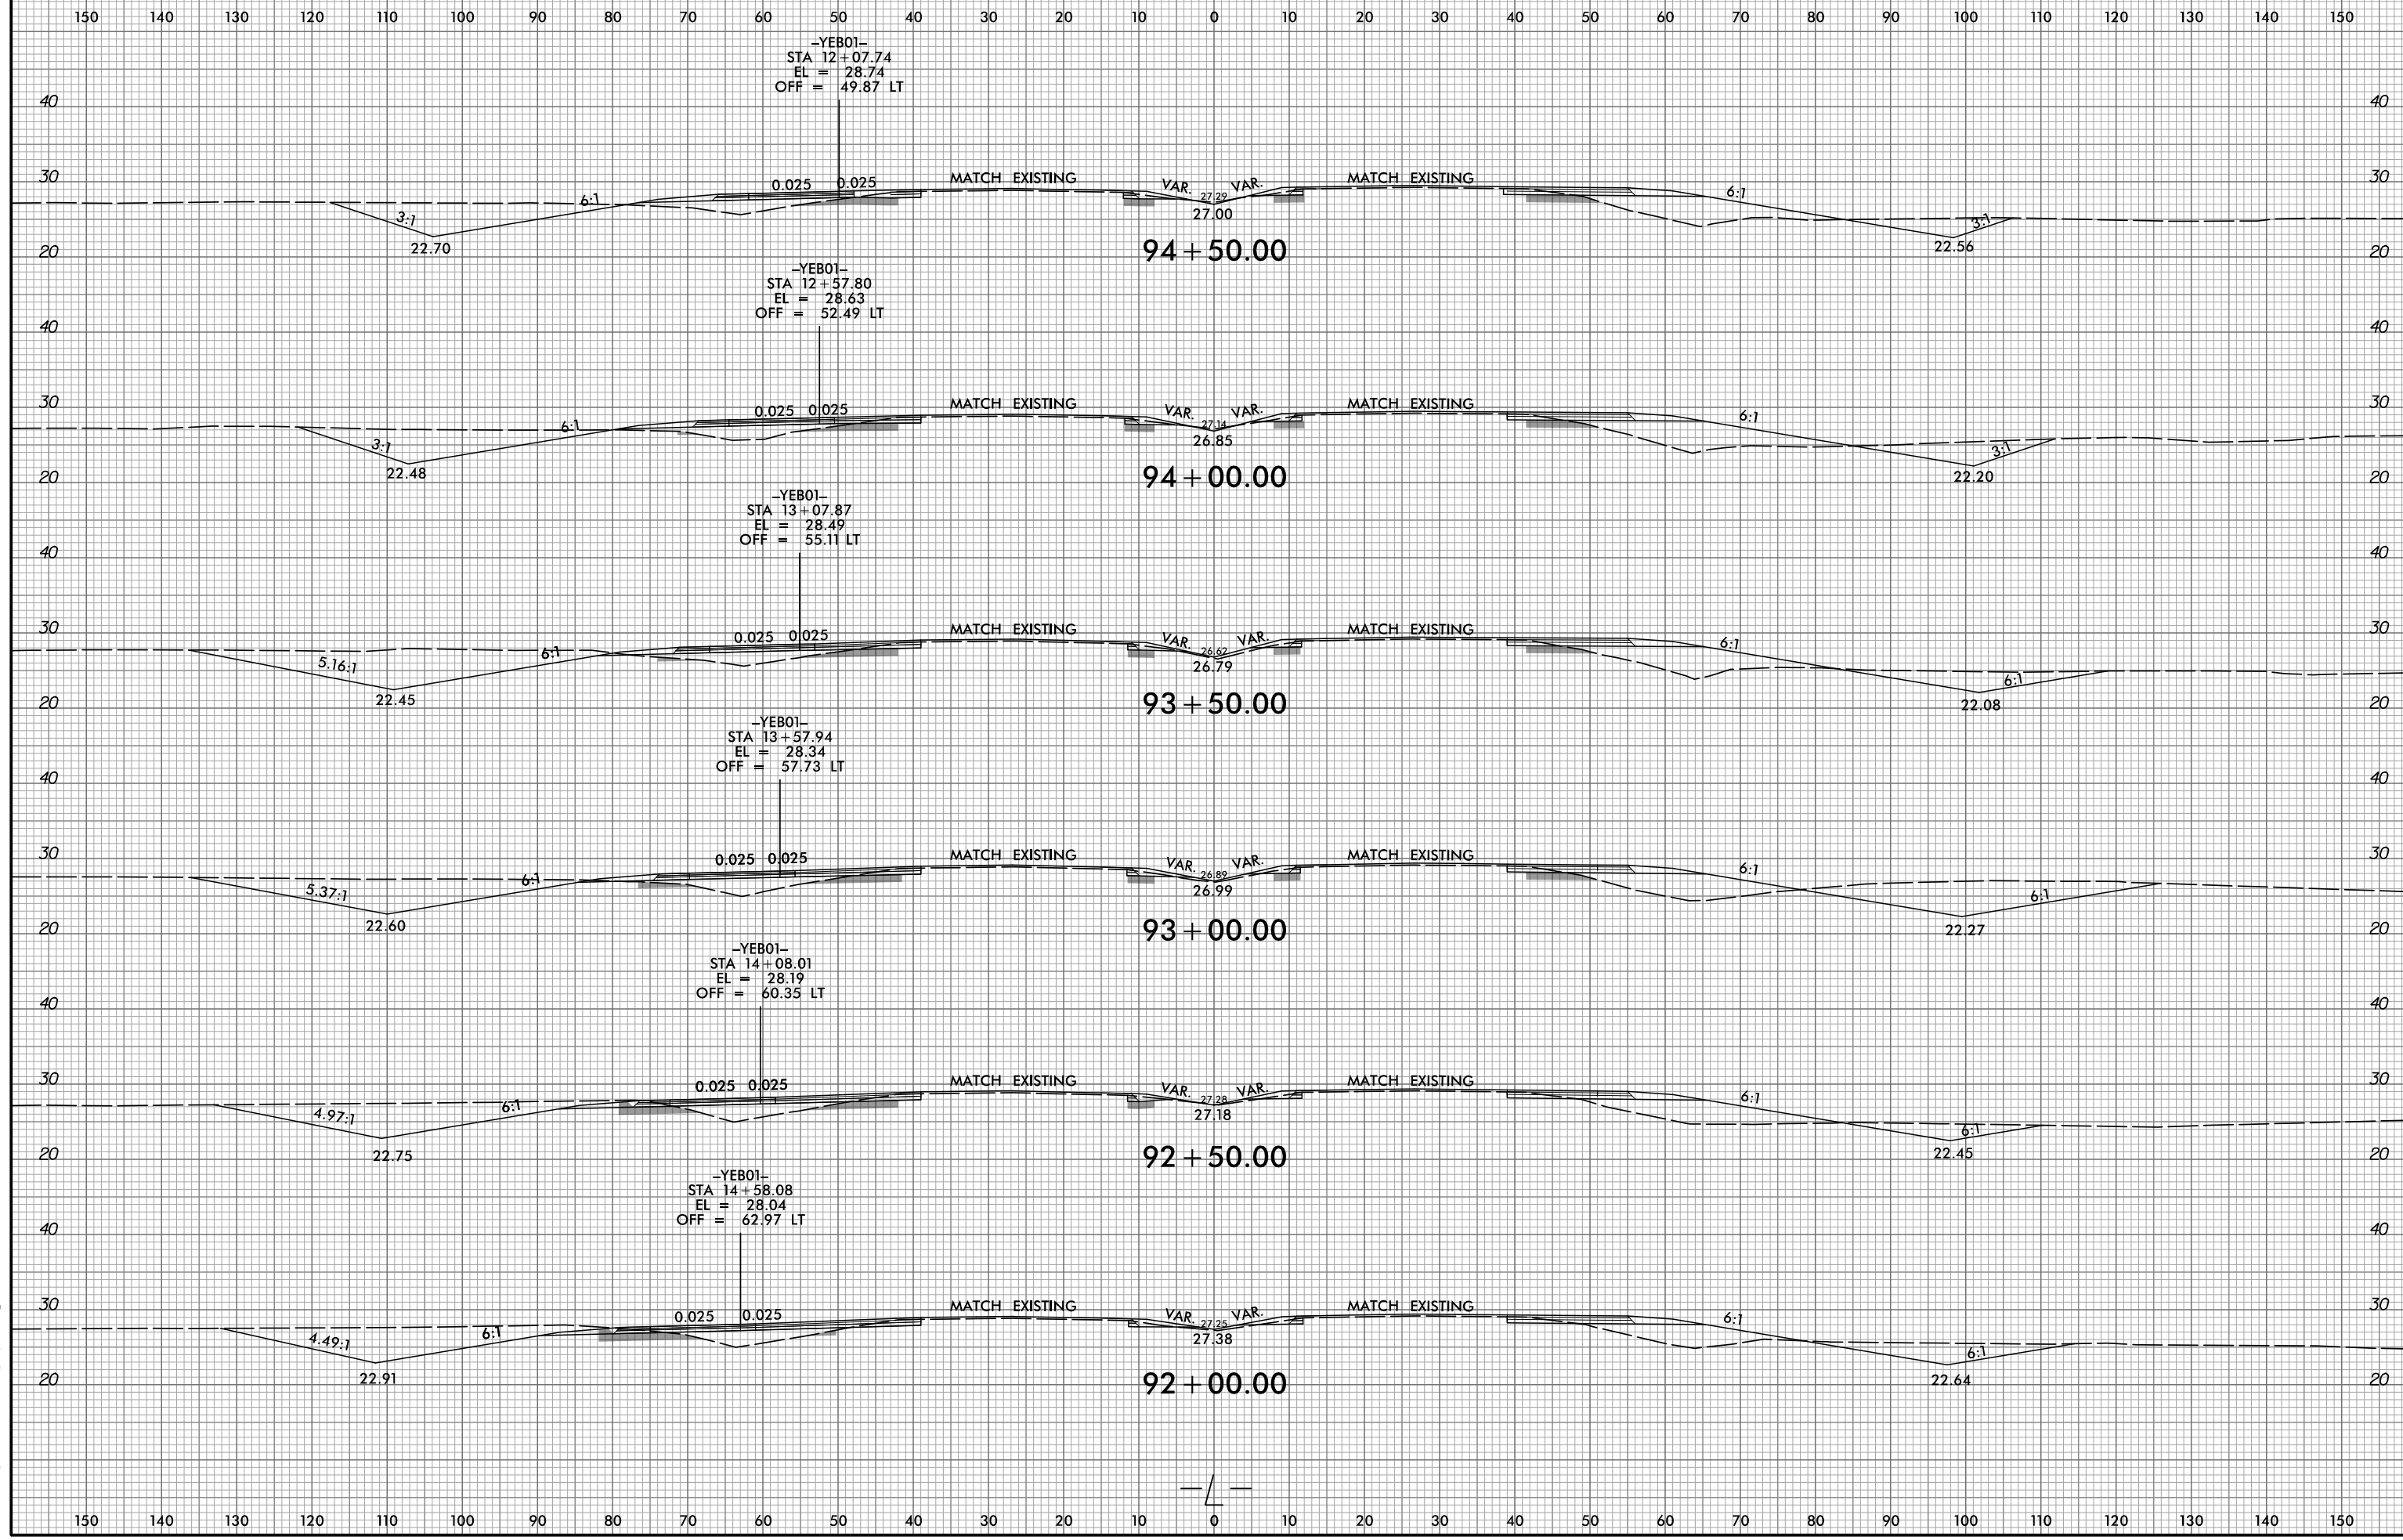

PROJ. REFERENCE NO.
R-5516

SHEET NO.
X-11



5/10/2017
R:\Roadway\Xsc\5516_rdy_xpl.dgn