




PROJECT REFERENCE NO.	SHEET NO.
B-5165	EC-6/CONST.4
R/W SHEET NO.	4
ROADWAY DESIGN ENGINEER	HYDRAULICS ENGINEER

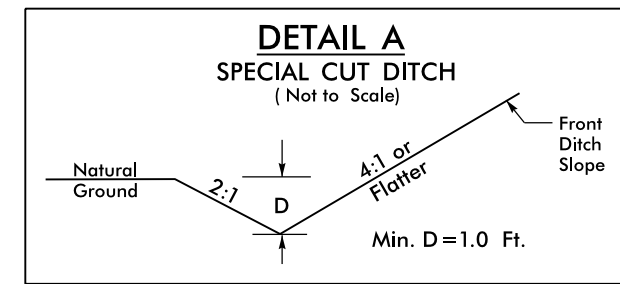

-L- STA. 11+50 TO STA. 13+50 RT  
-L- STA. 18+50 TO STA. 21+00 RT

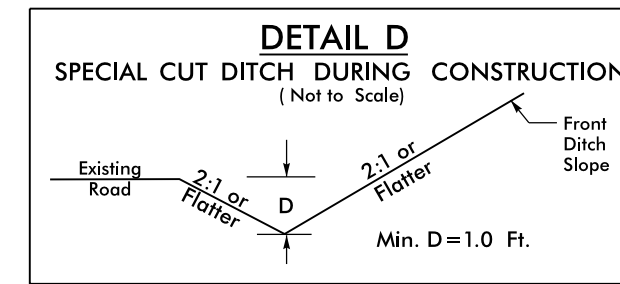

-L- STA. 17+00 TO STA. 21+00 RT  
-L- STA. 23+50 TO STA. 24+00 RT

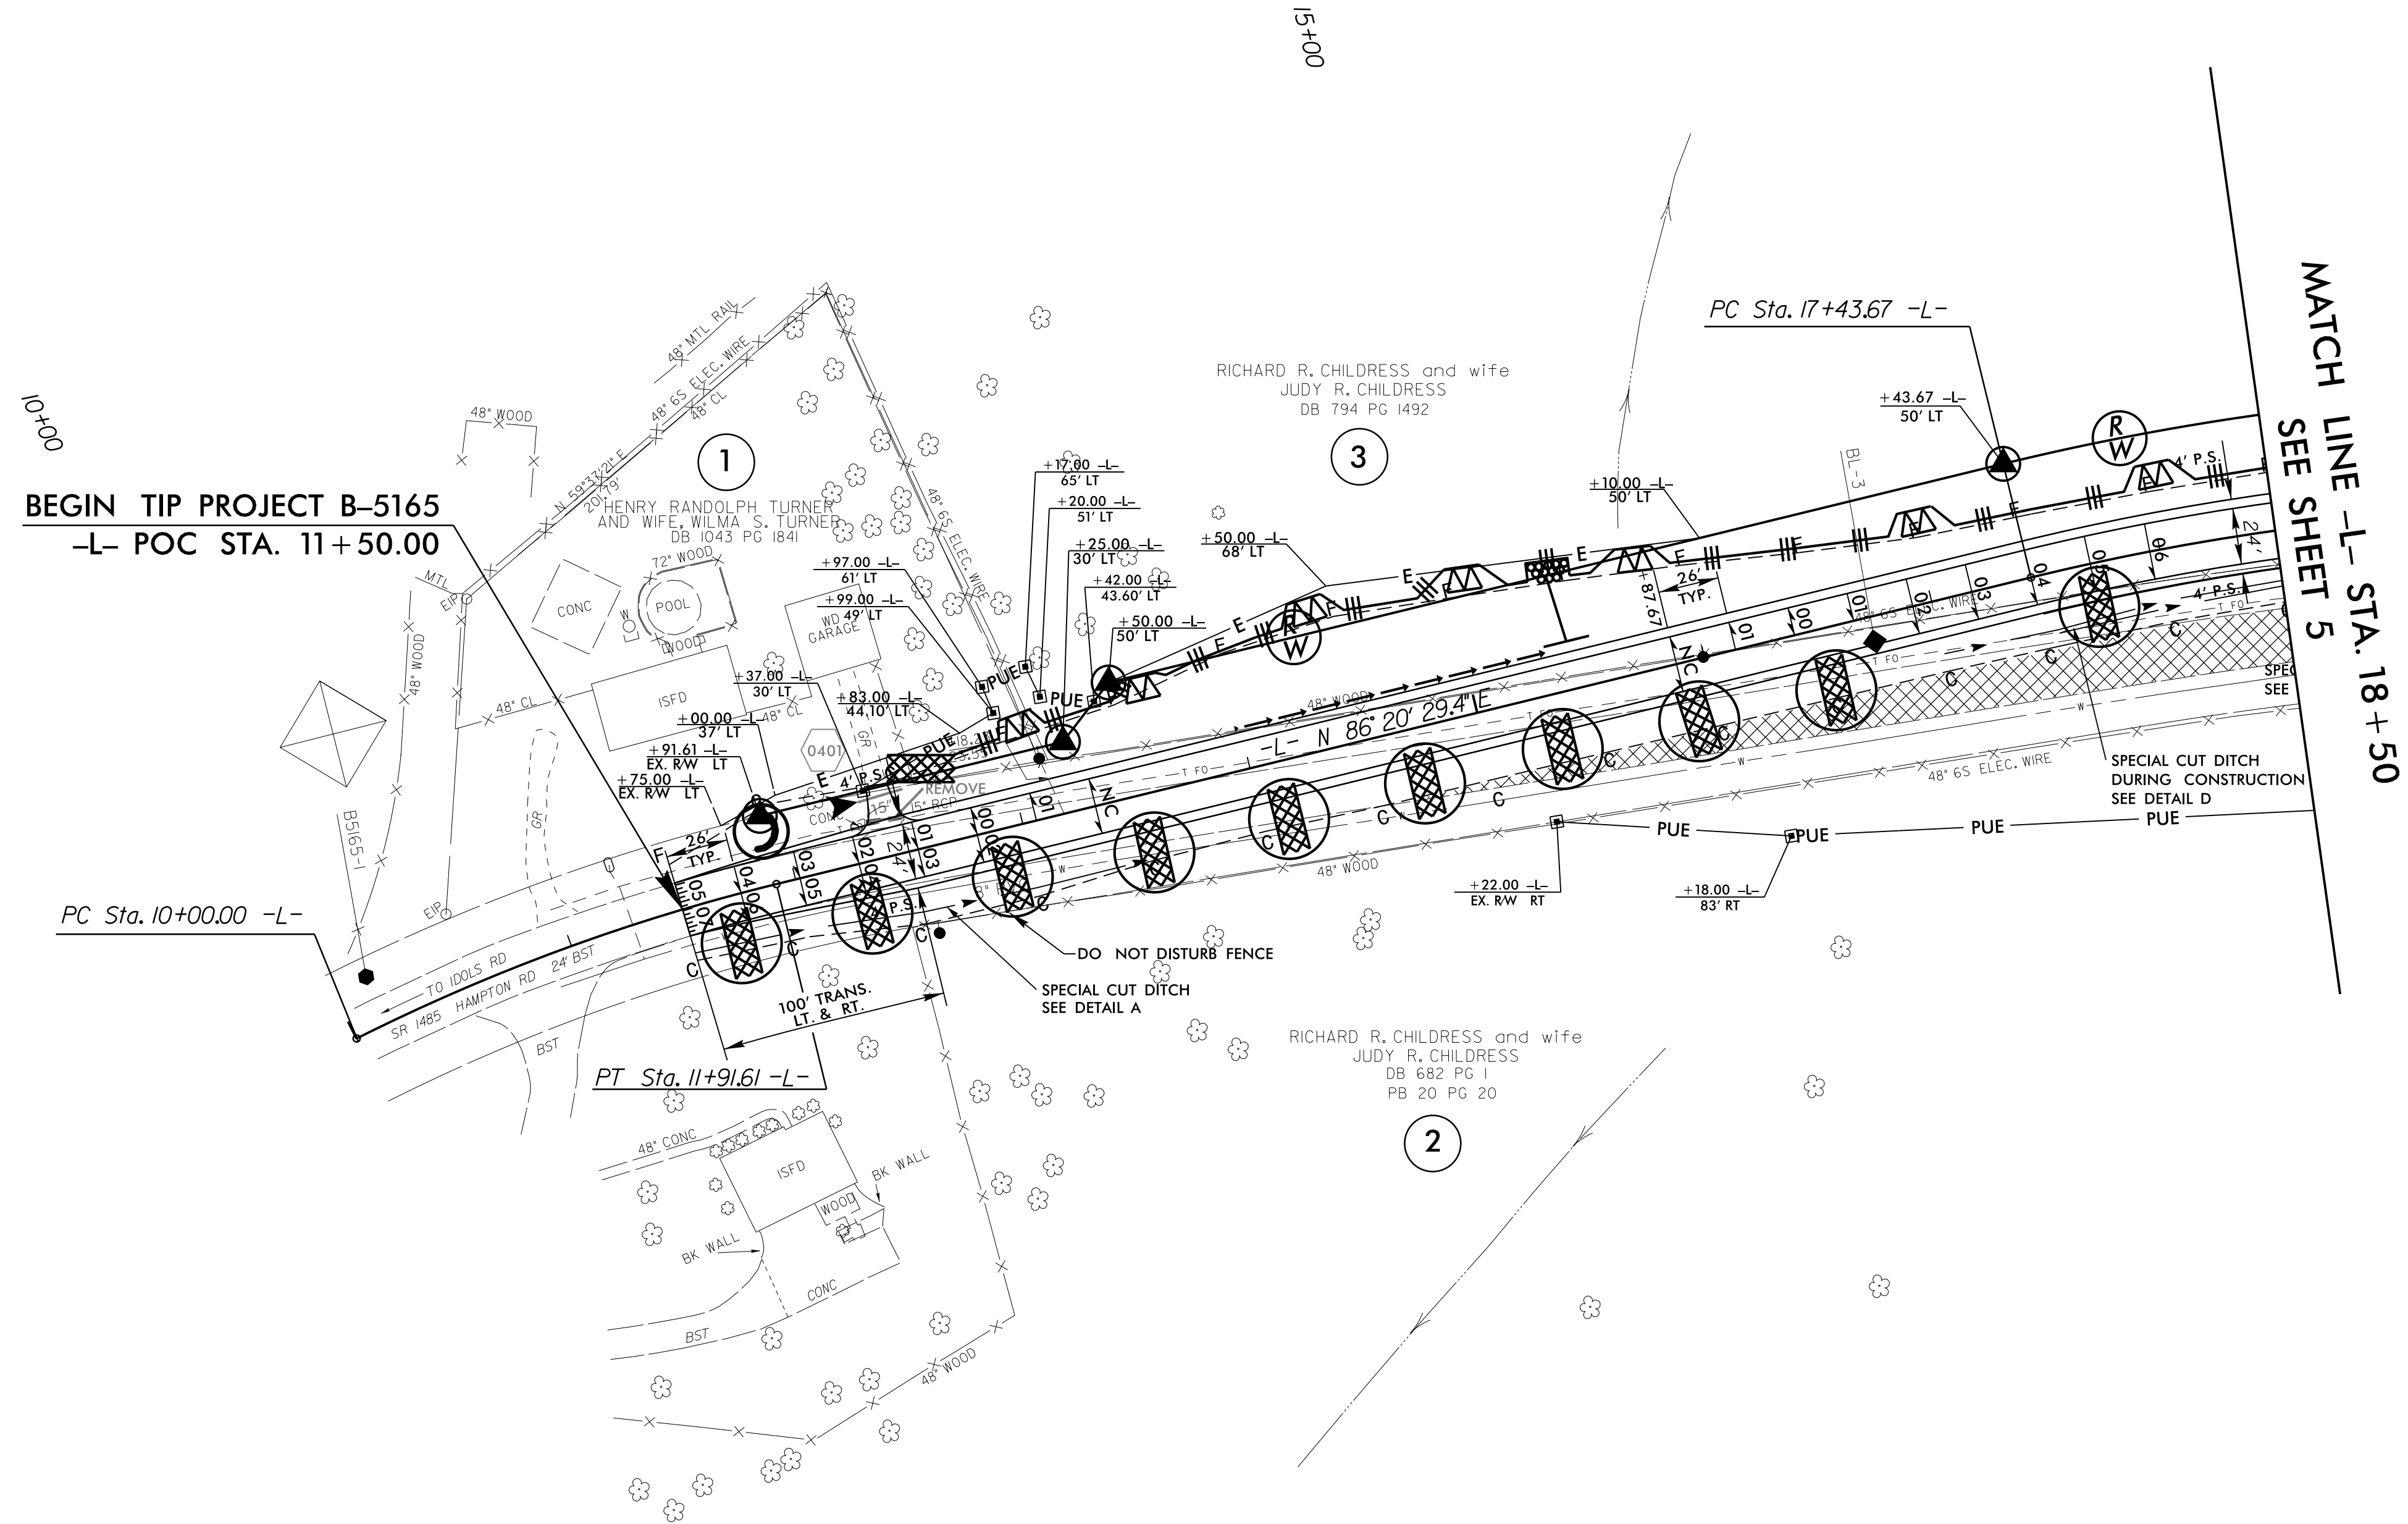

8/17/99

03-FEB-2017 09:42  
R:\Environment\B5165\_EC\_psh\_4.dgn  
AT B5165-265782