


6/23/16

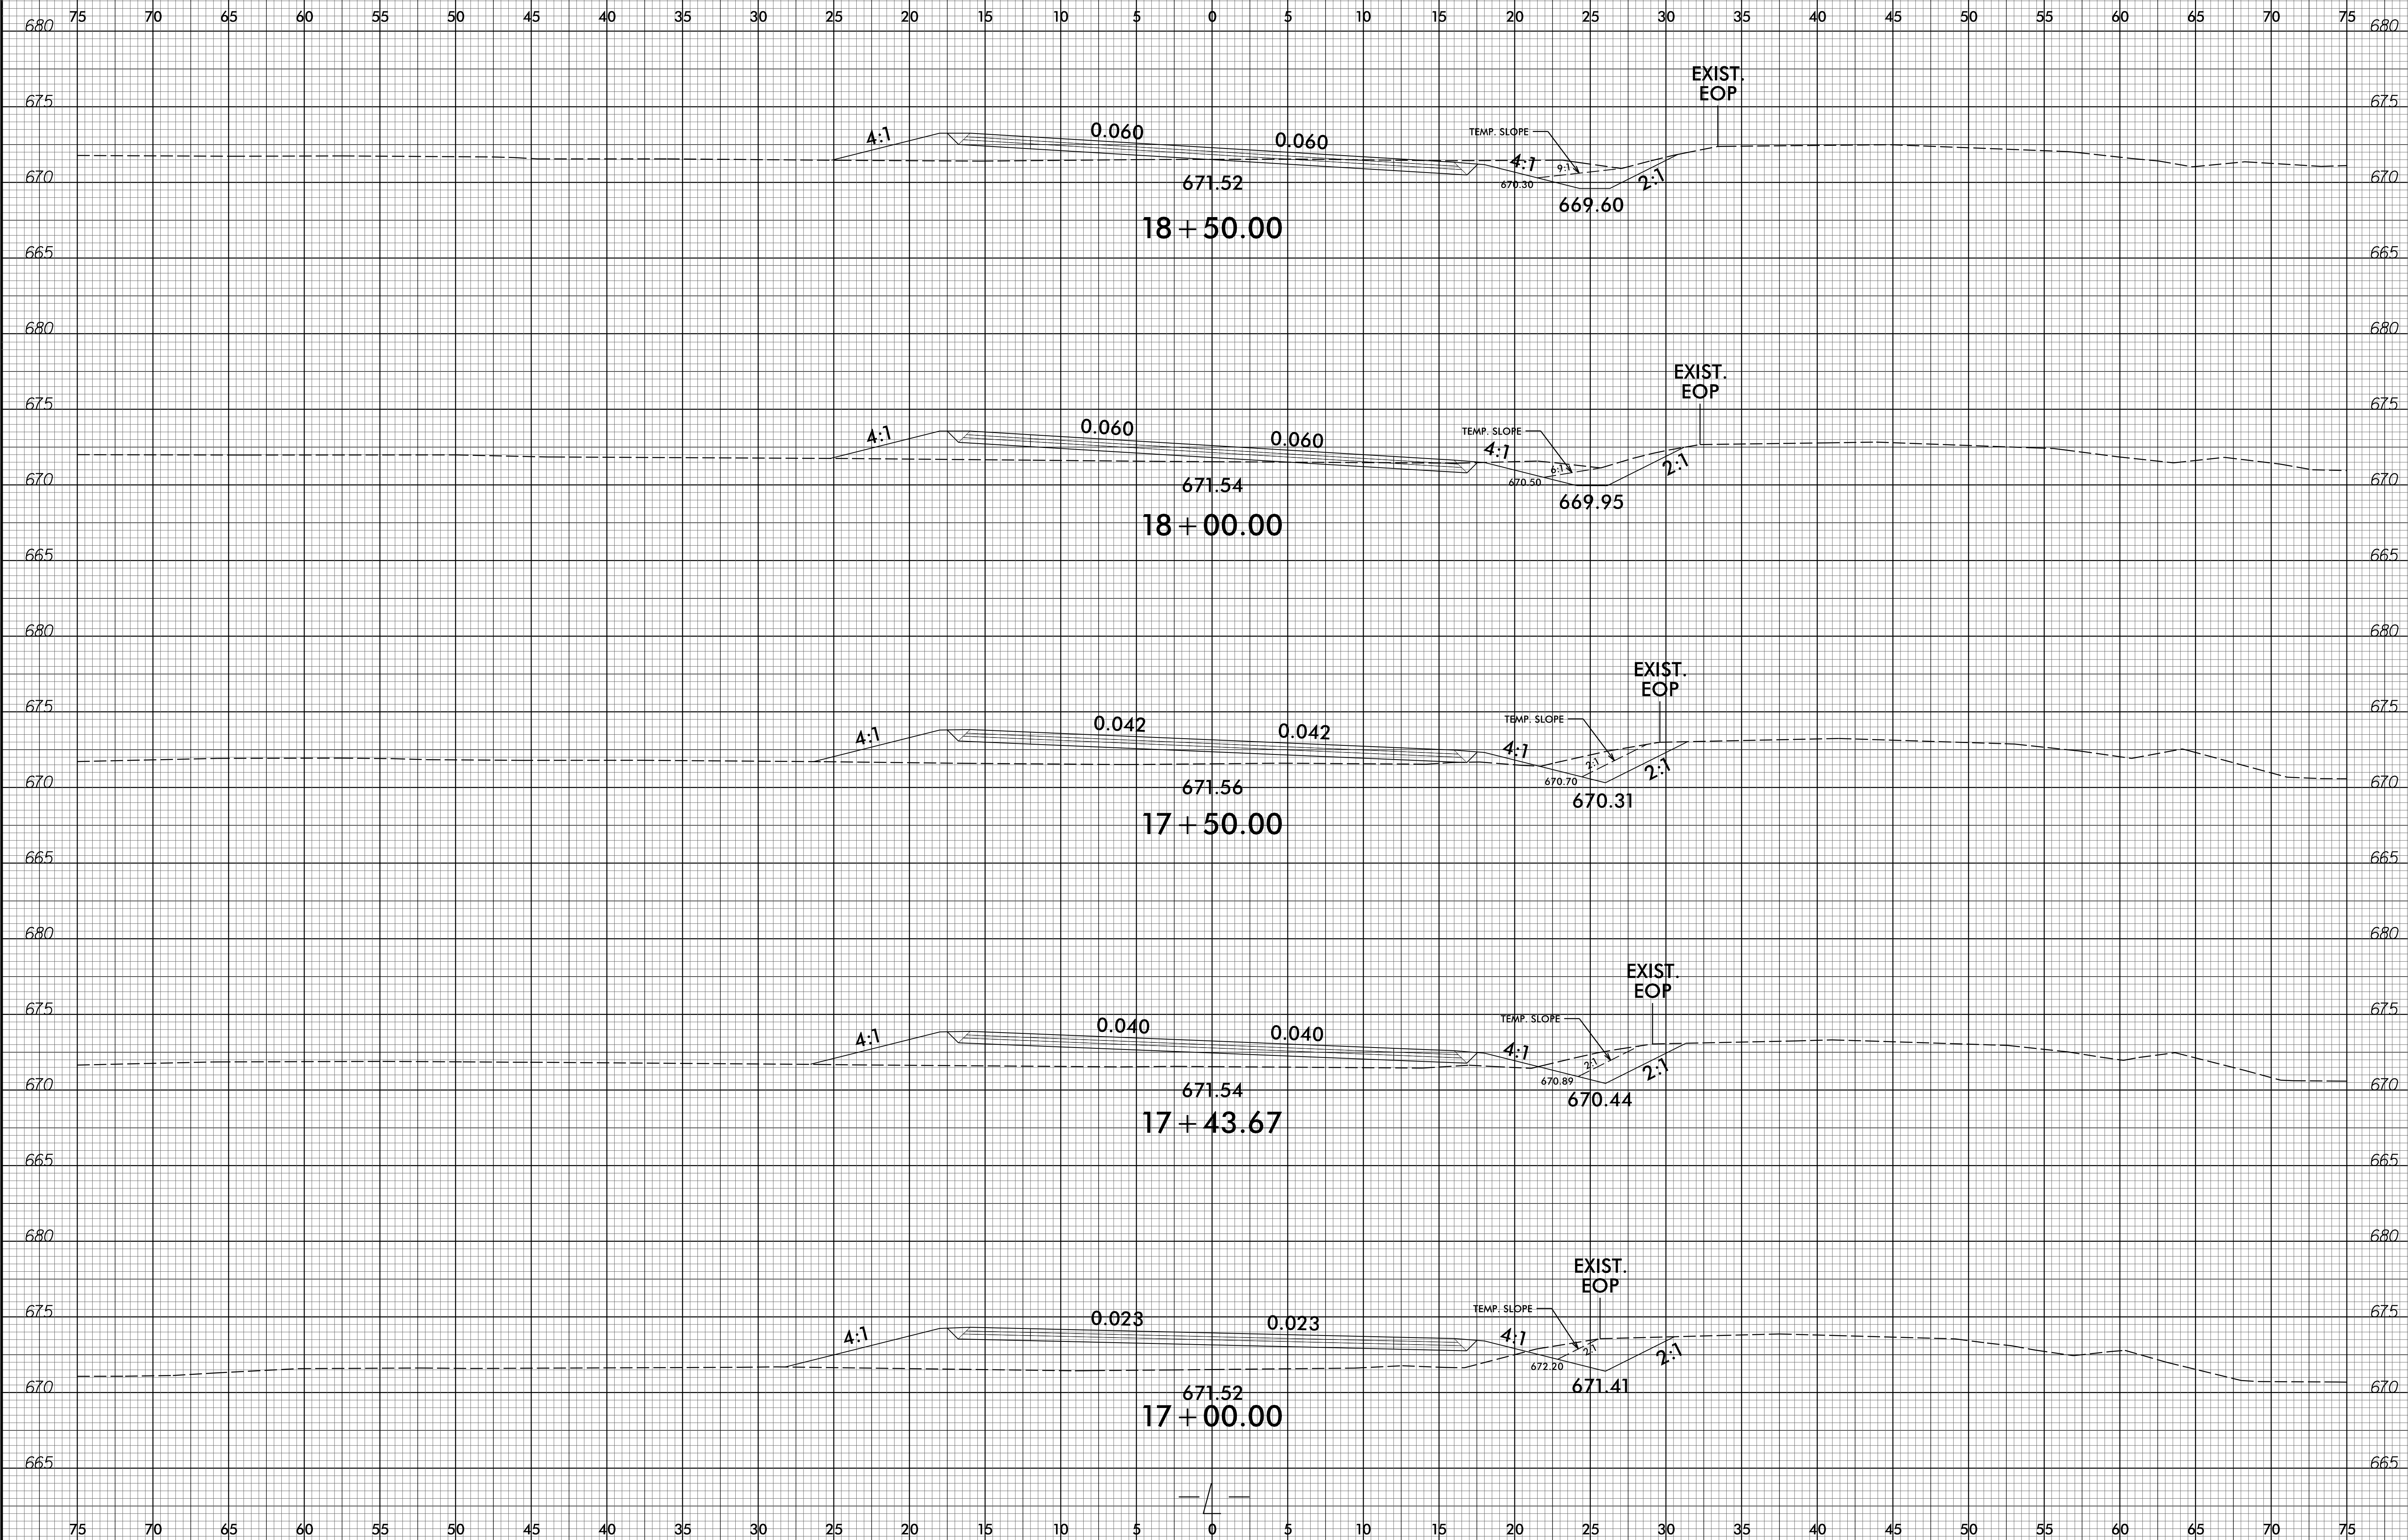

PROJ. REFERENCE NO.  
B-5165

SHEET NO.  
X-4



09-MAY-2017 08:49  
S:\Projects\B5165\B5165.dgn  
B5165.dgn