


6/23/16



|                     |           |
|---------------------|-----------|
| PROJ. REFERENCE NO. | SHEET NO. |
| B-5165              | X-15      |

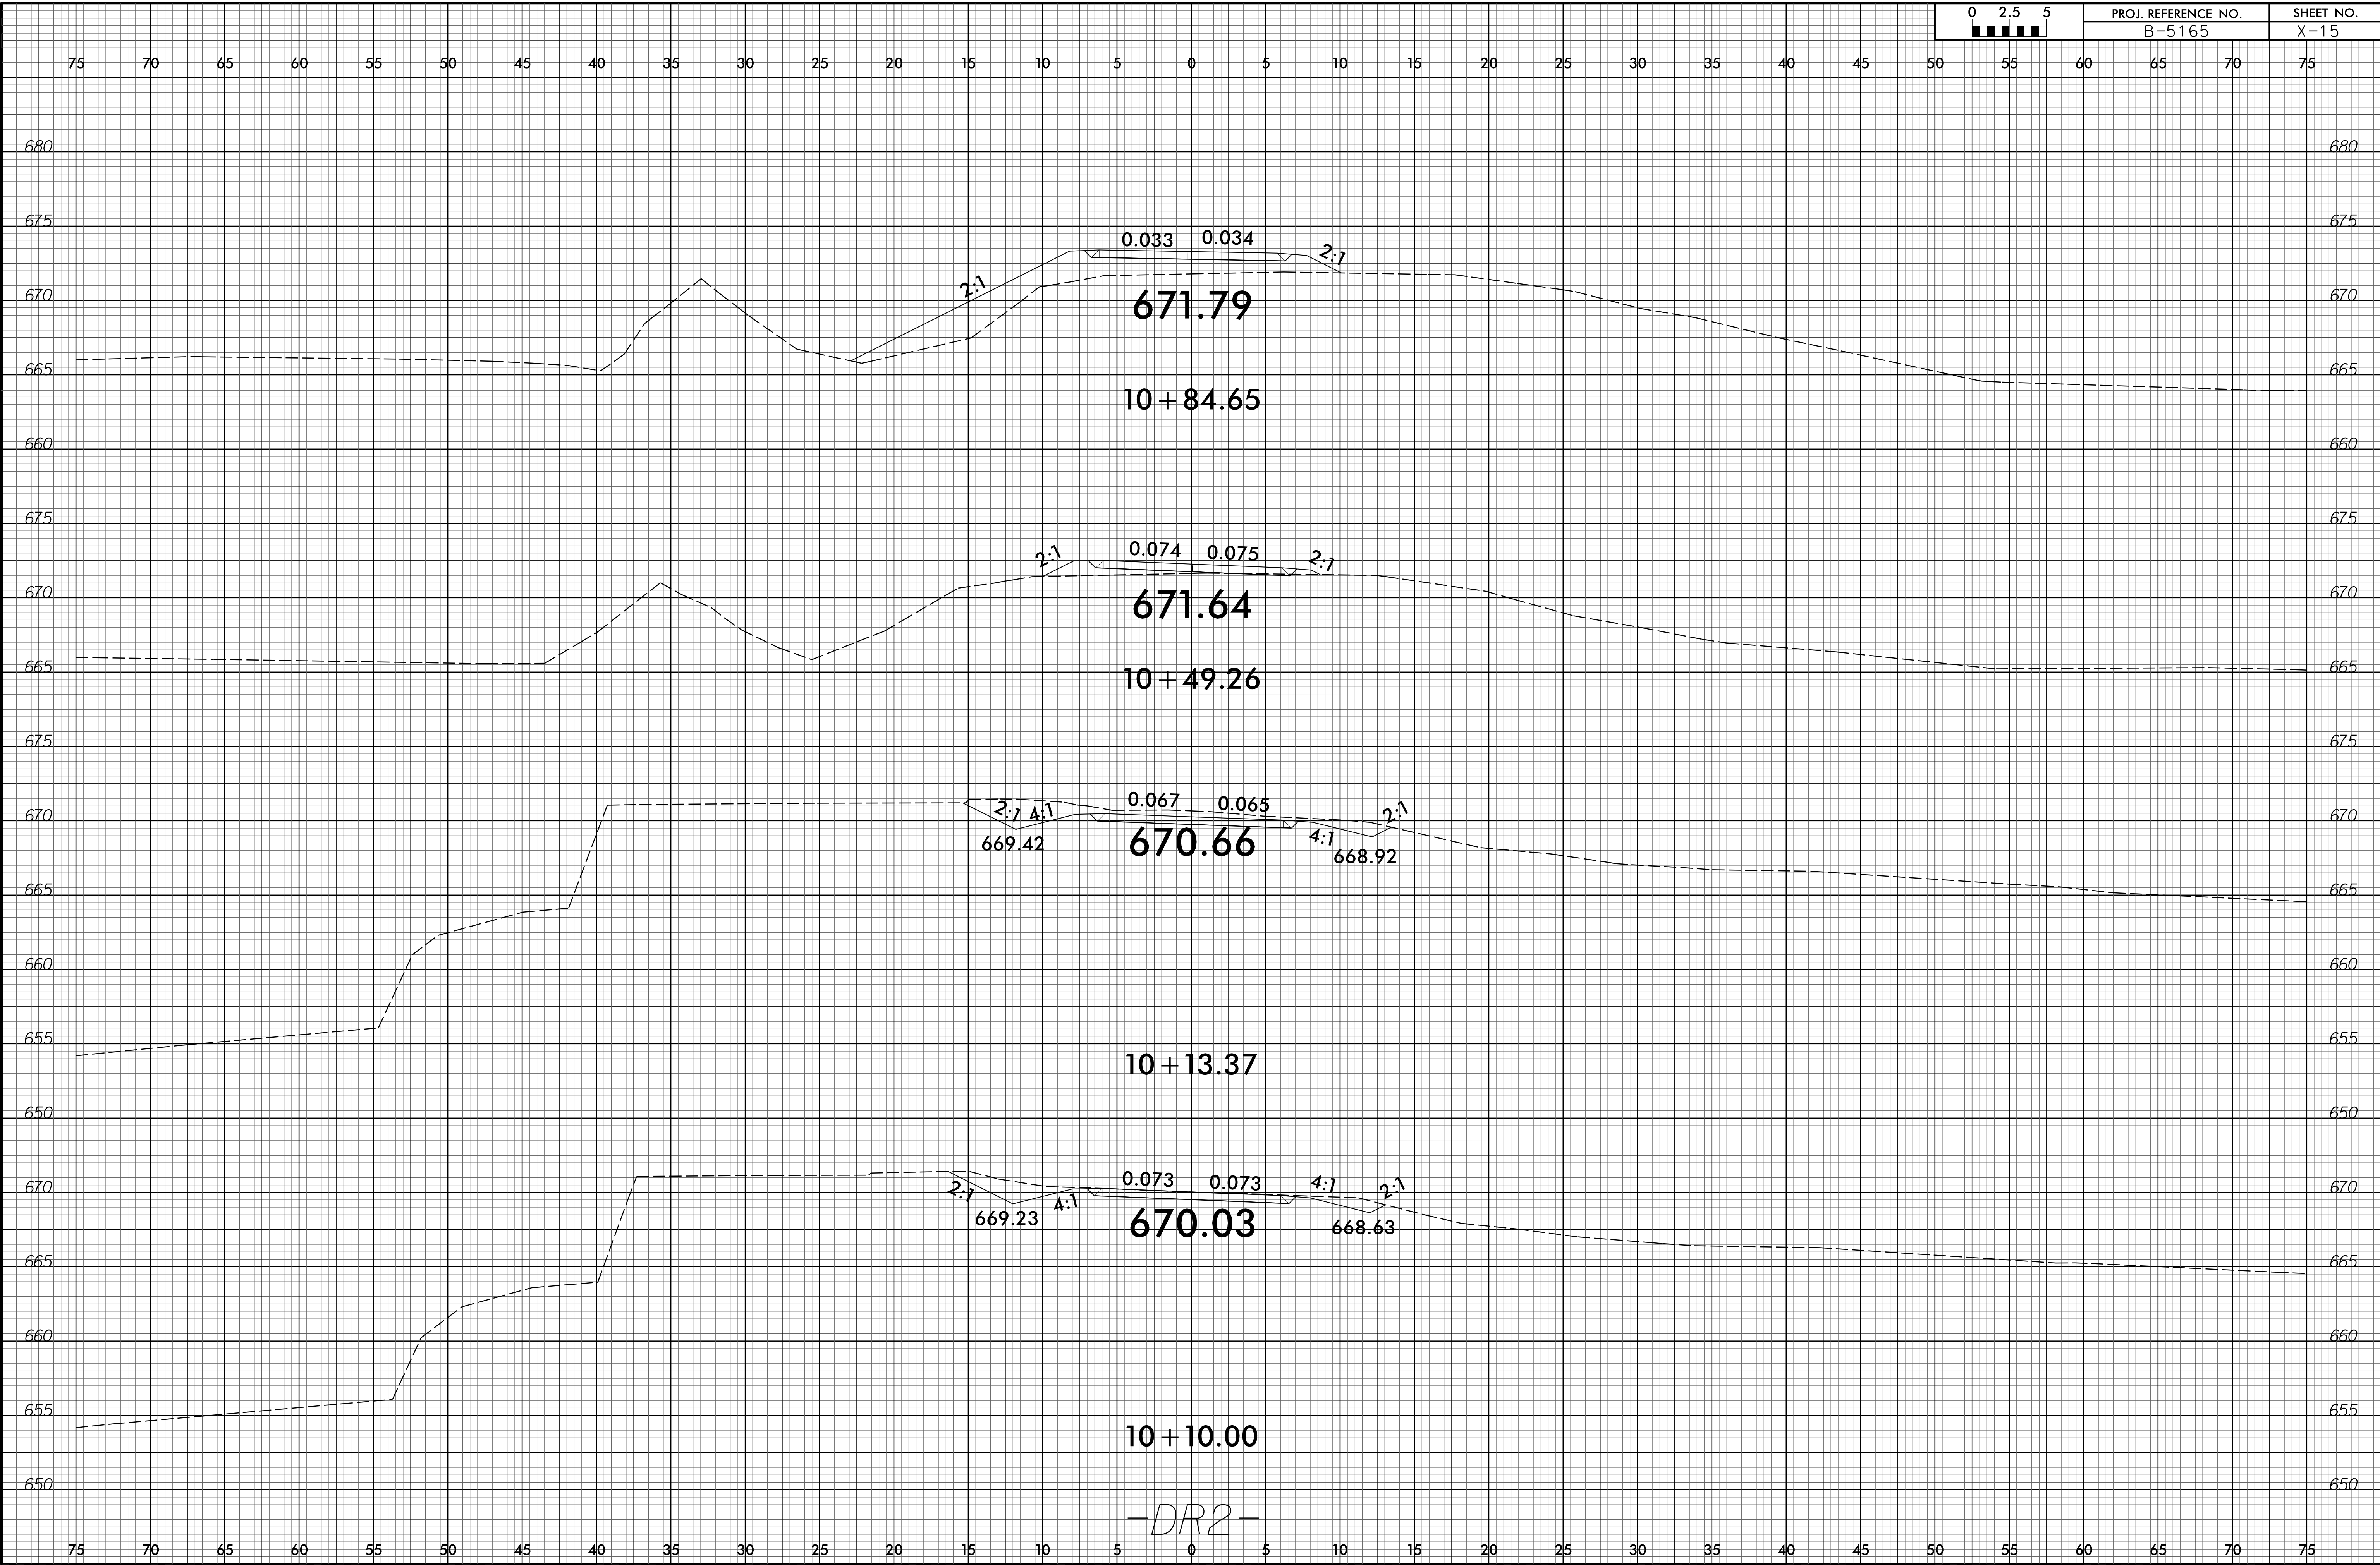

-DR2-

09-MAY-2017 09:00  
 S:\PROJECTS\2016\B5165\B5165-Modeling\B5165-Fdu-xpl-DRV2.dgn  
 33025174165538