


6/23/16



PROJ. REFERENCE NO.	SHEET NO.
B-5165	X-16

75 70 65 60 55 50 45 40 35 30 25 20 15 10 5 0 5 10 15 20 25 30 35 40 45 50 55 60 65 70 75

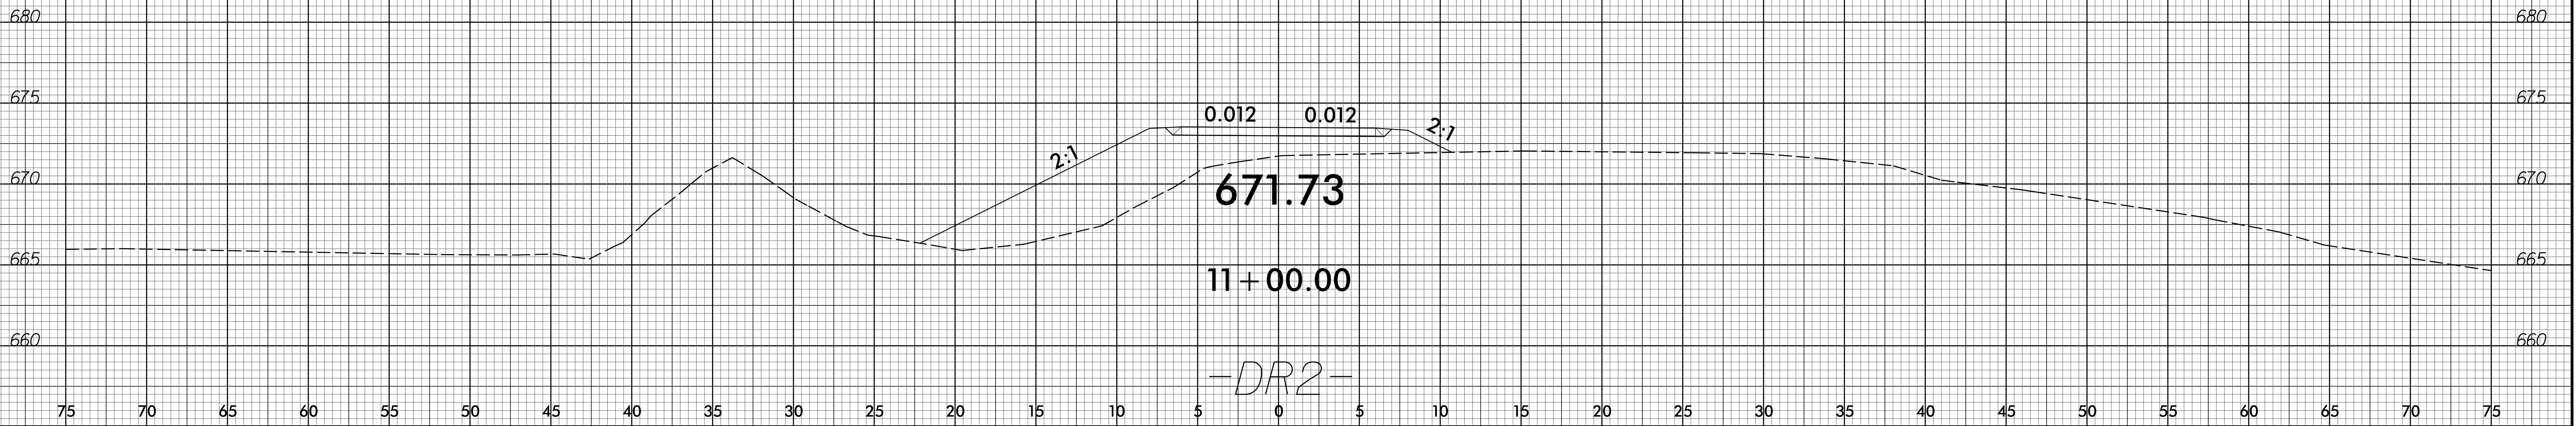

09-MAY-2017 09:01  
 S:\PROJECTS\B5165\B5165-Modeling\B5165\_Rdu\_xpl\_DRY2.dgn  
 PLOTTERNAME