

21+00 21+50 22+00 22+50 23+00


(+0.5000% (-0.5667%

PI STA. = 24+50.00 -L-  
EL. = 674.90  
VC = 300'

**GRADE DATA**


UNCLASSIFIED  
STRUCTURE  
EXCAVATION

I HEREBY CERTIFY THESE PLANS  
ARE THE AS-BUILT PLANS

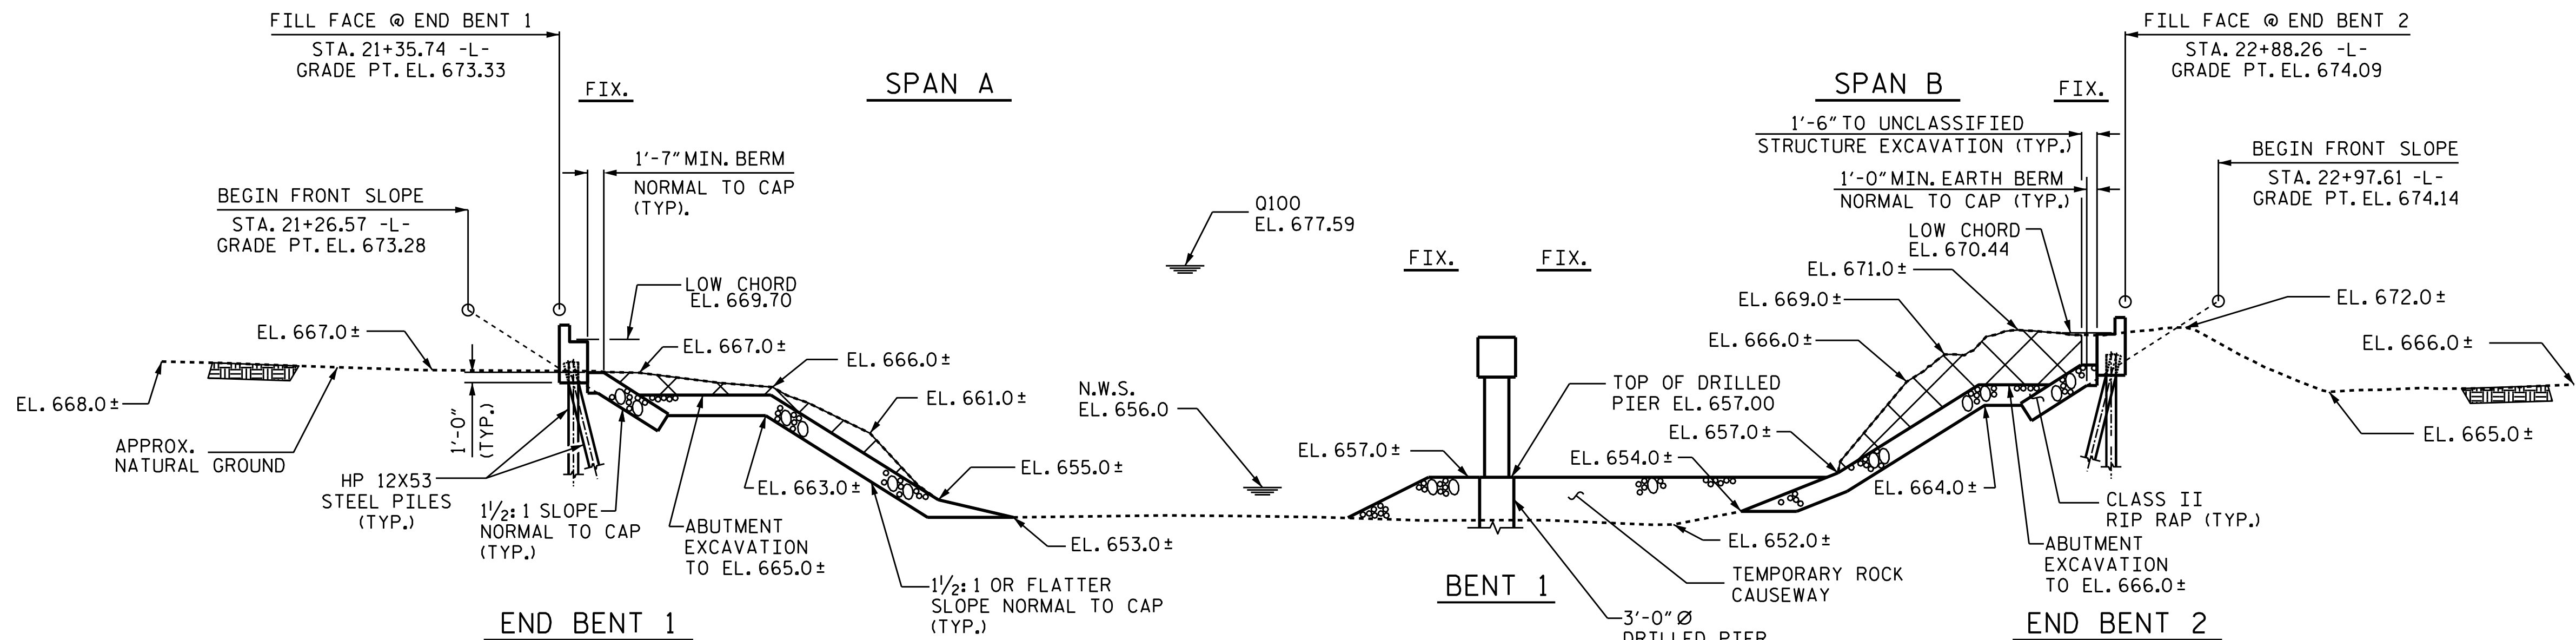

**SECTION ALONG -L-**

(SECTION AT END BENTS AND BENT ARE TAKEN AT RIGHT ANGLES)

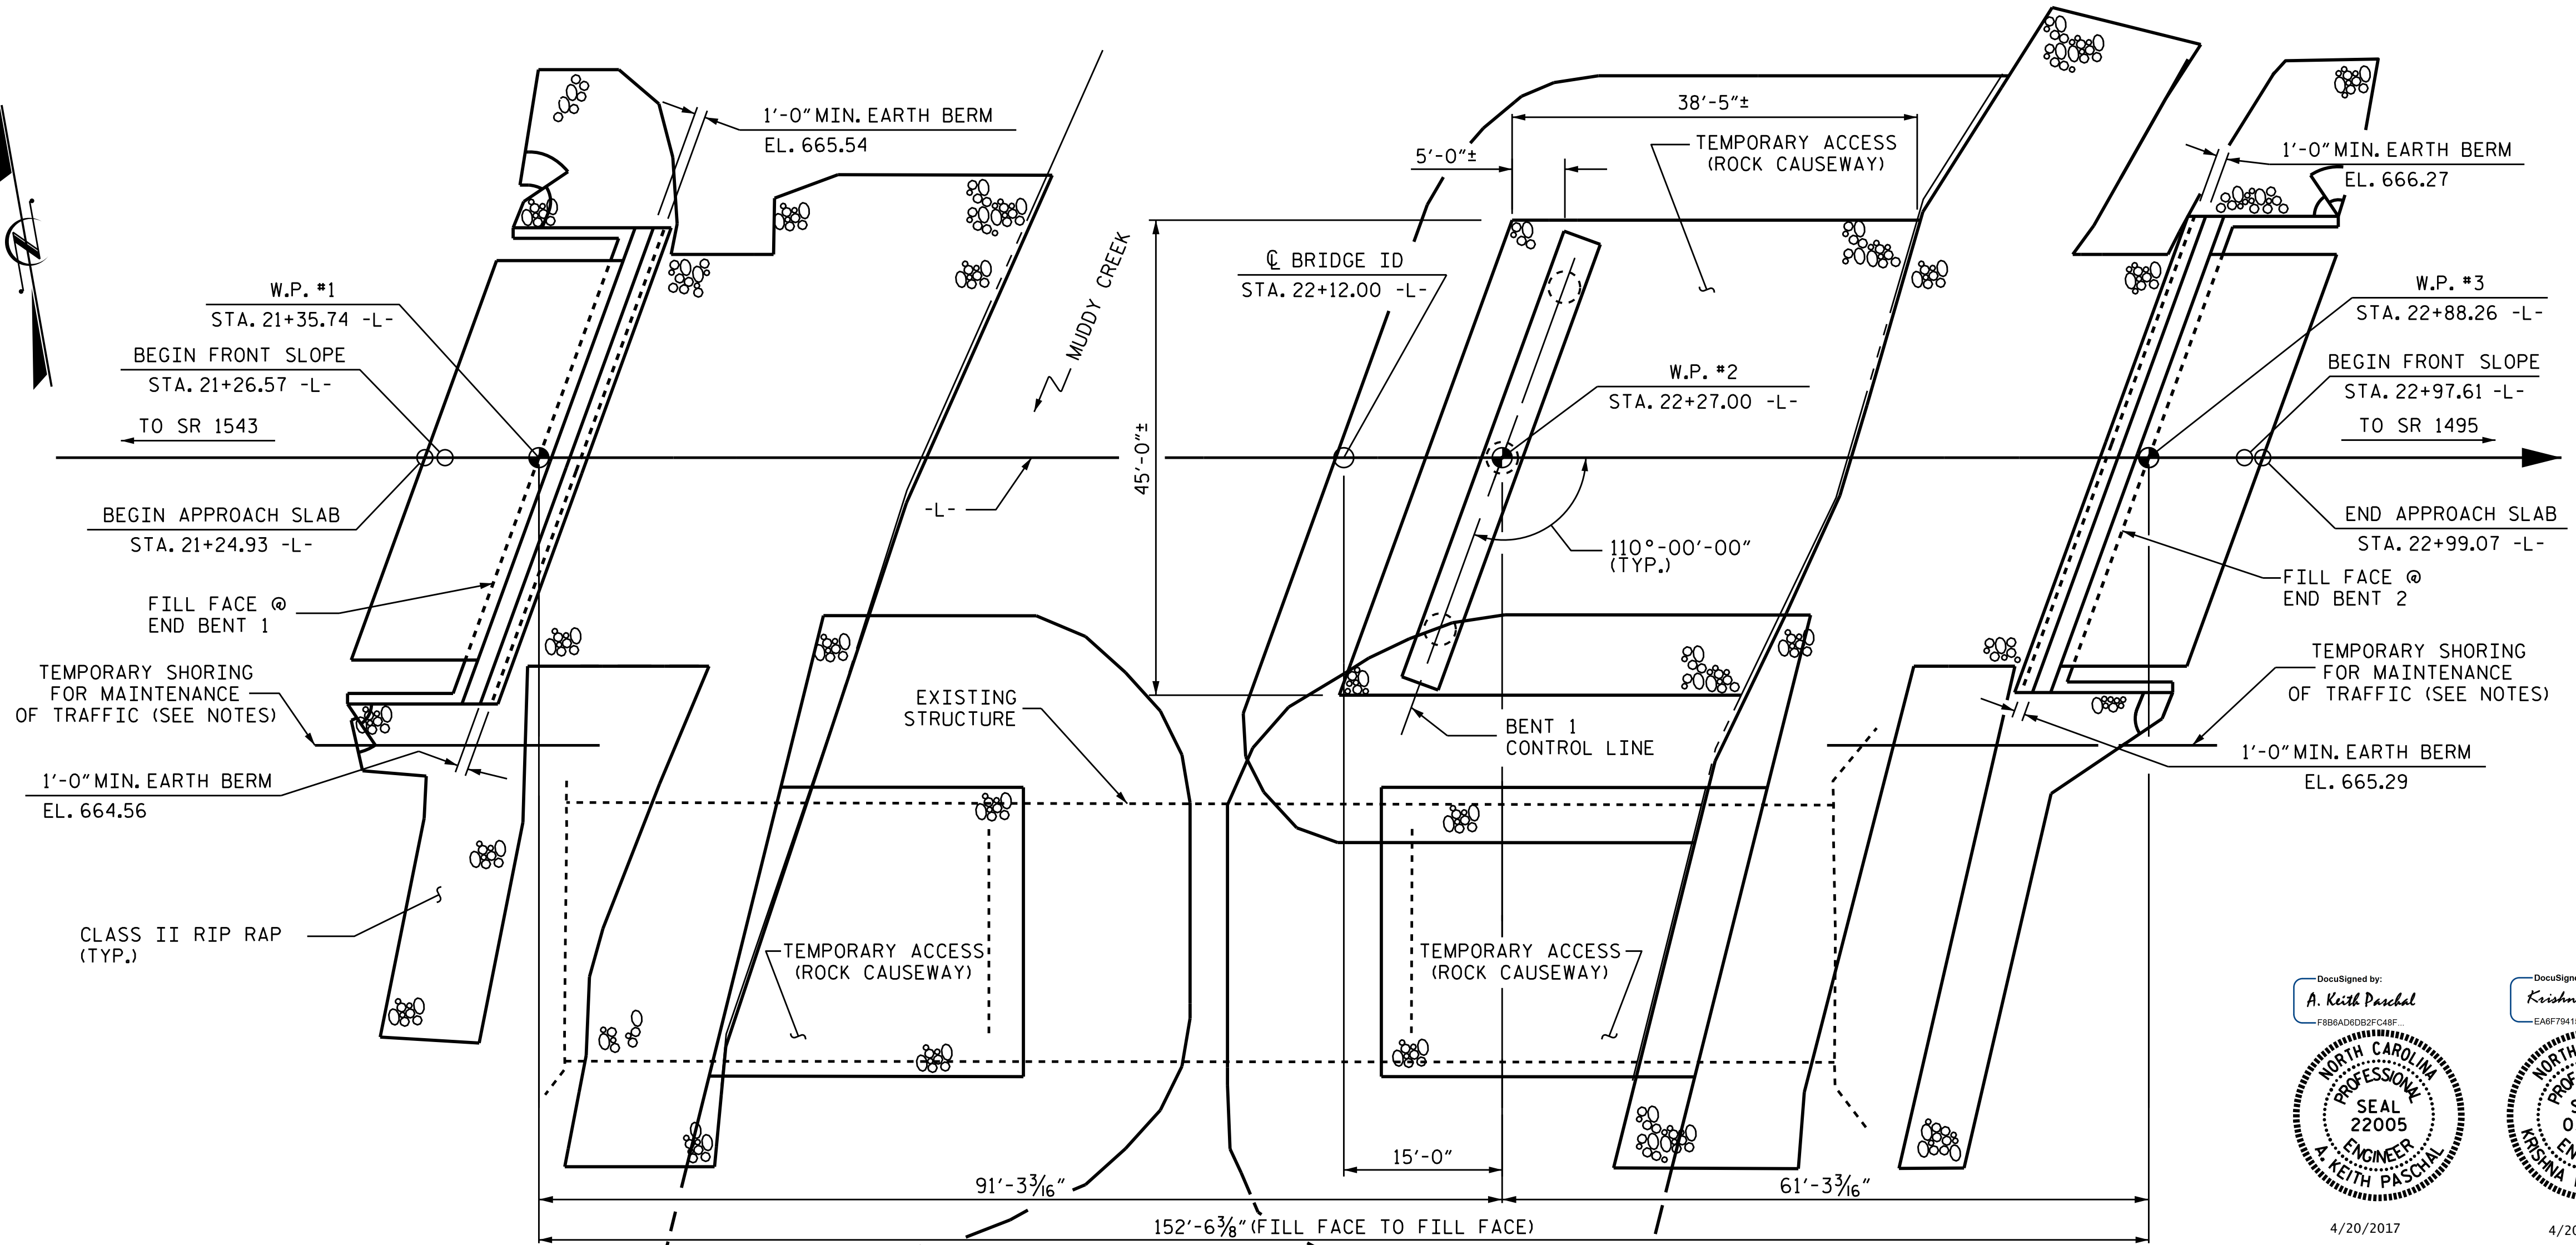

**PLAN**

(PILES NOT SHOWN FOR CLARITY)

PROJECT NO. B-5165  
DAVIDSON COUNTY  
STATION: 22+12.00 -L-  
SHEET 1 OF 3 REPLACES BRIDGE No. 42

STATE OF NORTH CAROLINA  
DEPARTMENT OF TRANSPORTATION  
RALEIGH  
**GENERAL DRAWING**  
FOR BRIDGE OVER  
MUDDY CREEK  
ON SR 1485 BETWEEN  
SR 1543 AND SR 1495

DocuSigned by:  
**A. Keith Paschal**  
FBB8A0D8D2FC41F  
4/20/2017

DocuSigned by:  
**Krishna P. Sedai**  
EAEF7941508F4571  
4/20/2017

SEAL 22005  
ENGINEER  
A. KEITH PASCHAL

SEAL 031583  
ENGINEER  
KRISHNA PRASAD SEDA

DRAWN BY : Z. THORNTON/H. B. DESAI DATE : 03/18/16  
CHECKED BY : M. K. BEARD DATE : 10/14/16  
DESIGN ENGINEER OF RECORD : K. P. SEDA DATE : 2/27/17

DOCUMENT NOT CONSIDERED  
FINAL UNLESS ALL  
SIGNATURES COMPLETED

REVISIONS						SHEET NO.
NO.	BY:	DATE:	NO.	BY:	DATE:	S-1
1			3			TOTAL SHEETS
2			4			24