

BLOCKOUT DETAIL FOR ANCHOR BOLTS

BILL OF MATERIAL FOR CONCRETE WEARING SURFACE


BAR	NO.	SIZE	TYPE	LENGTH	WEIGHT
*R1	600	#3	STR	20'-0"	4512
*R2	438	#3	STR	26'-3"	4323
*R3	72	#4	STR	20'-0"	962
* EPOXY COATED REINFORCING STEEL					LBS. 9797
CONCRETE WEARING SURFACE					SO. FT. 5480

GROOVING BRIDGE FLOORS

BRIDGE DECK	4998	SO. FT.
APPROACH SLABS	753	SO. FT.
TOTAL	5751	SO. FT.

PROJECT NO. B-5165
DAVIDSON COUNTY
 STATION: 22+12.00 -L-

SHEET 2 OF 7

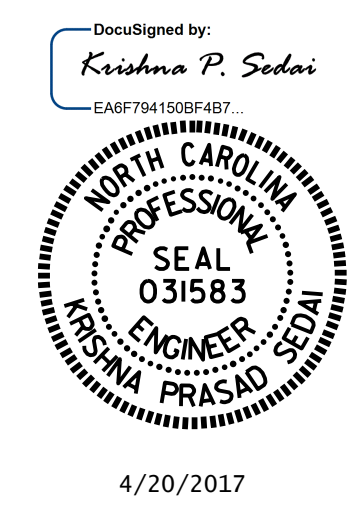

STATE OF NORTH CAROLINA
 DEPARTMENT OF TRANSPORTATION
 RALEIGH

3'-0" X 2'-9"
PRESTRESSED CONCRETE
BOX BEAM UNIT
110° SKEW

DRAWN BY : H. B. DESAI DATE : 10-12-16
 CHECKED BY : T. L. AVERETTE DATE : 2-13-17
 DESIGN ENGINEER OF RECORD : K. P. SEDA DATE : 2-24-17

DOCUMENT NOT CONSIDERED
 FINAL UNLESS ALL
 SIGNATURES COMPLETED

REVISIONS						SHEET NO.
NO.	BY:	DATE:	NO.	BY:	DATE:	S-6
1			3			TOTAL SHEETS
2			4			24