

**This electronic collection of documents is provided
for the convenience of the user
and is Not a Certified Document –**


**The documents contained herein were originally issued
and sealed by the individuals whose names and license
numbers appear on each page, on the dates appearing
with their signature on that page.**

**This file or an individual page
shall not be considered a certified document.**

6/23/16



PROJ. REFERENCE NO.	SHEET NO.
B-5165	X-1

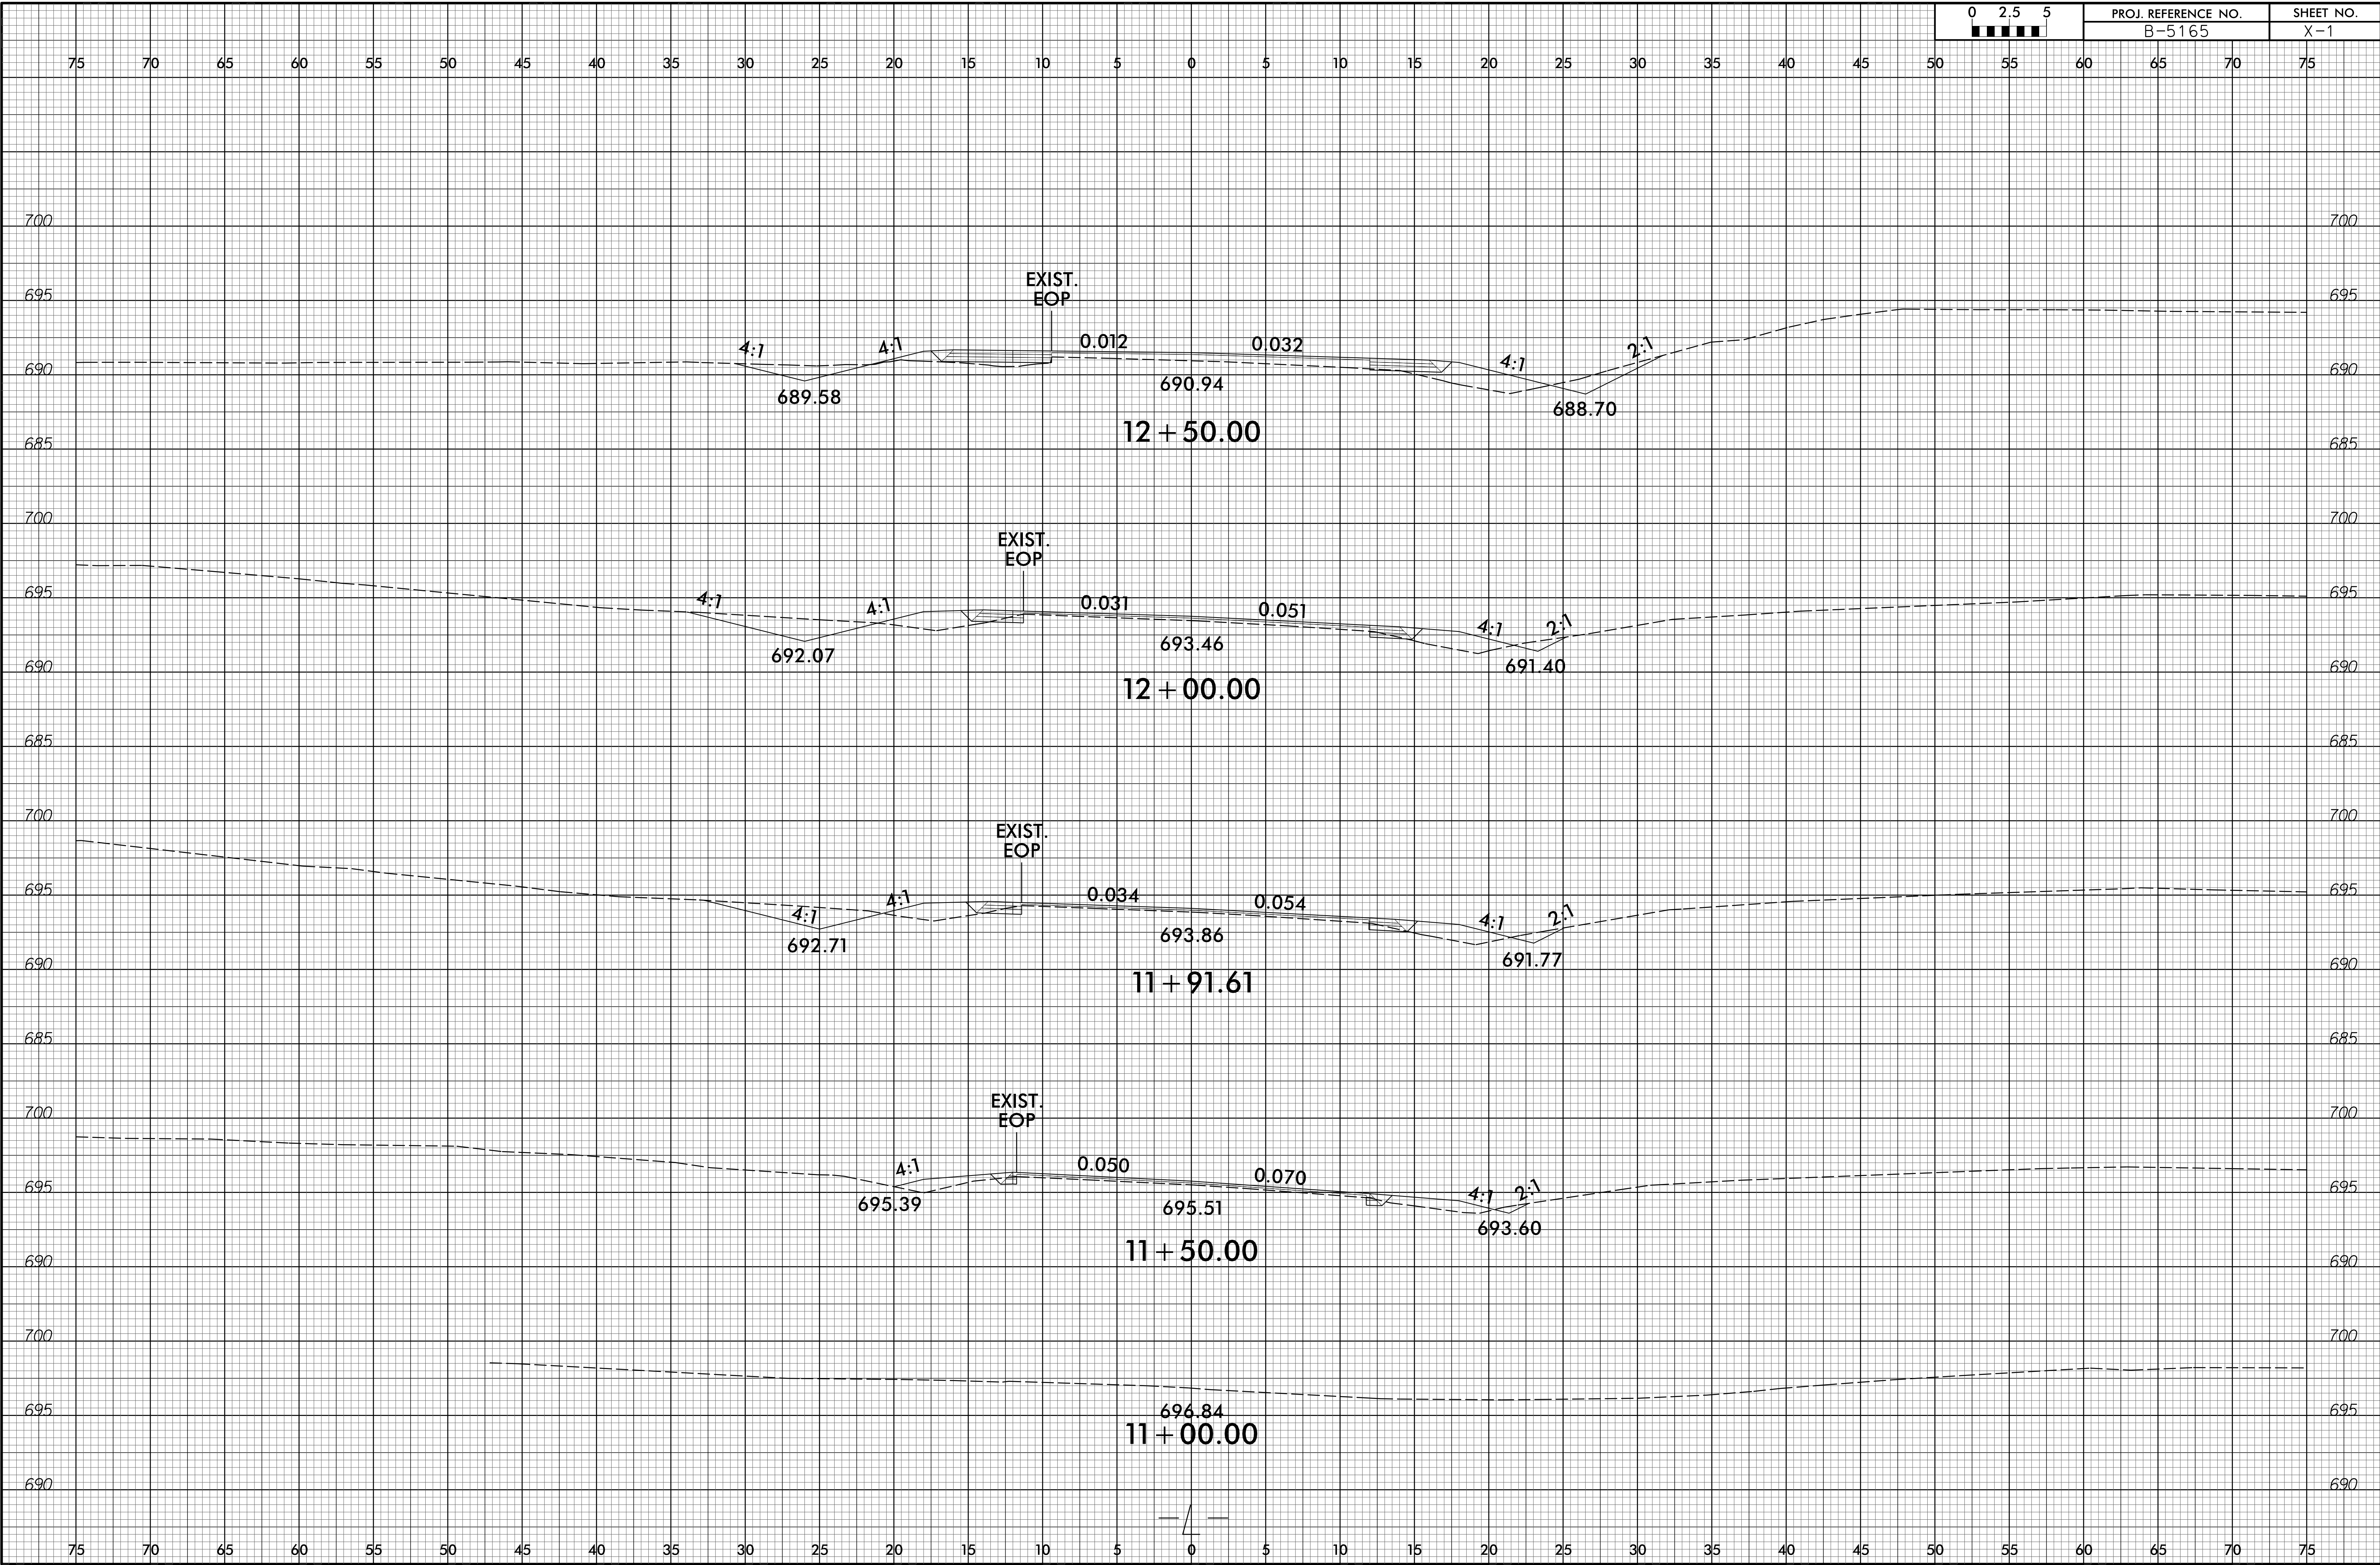


09-MAY-2017 08:46
 S:\PROJECTS\B5165\B5165.dgn
 B5165.dwg

6/23/16




PROJ. REFERENCE NO.	SHEET NO.
B-5165	X-2

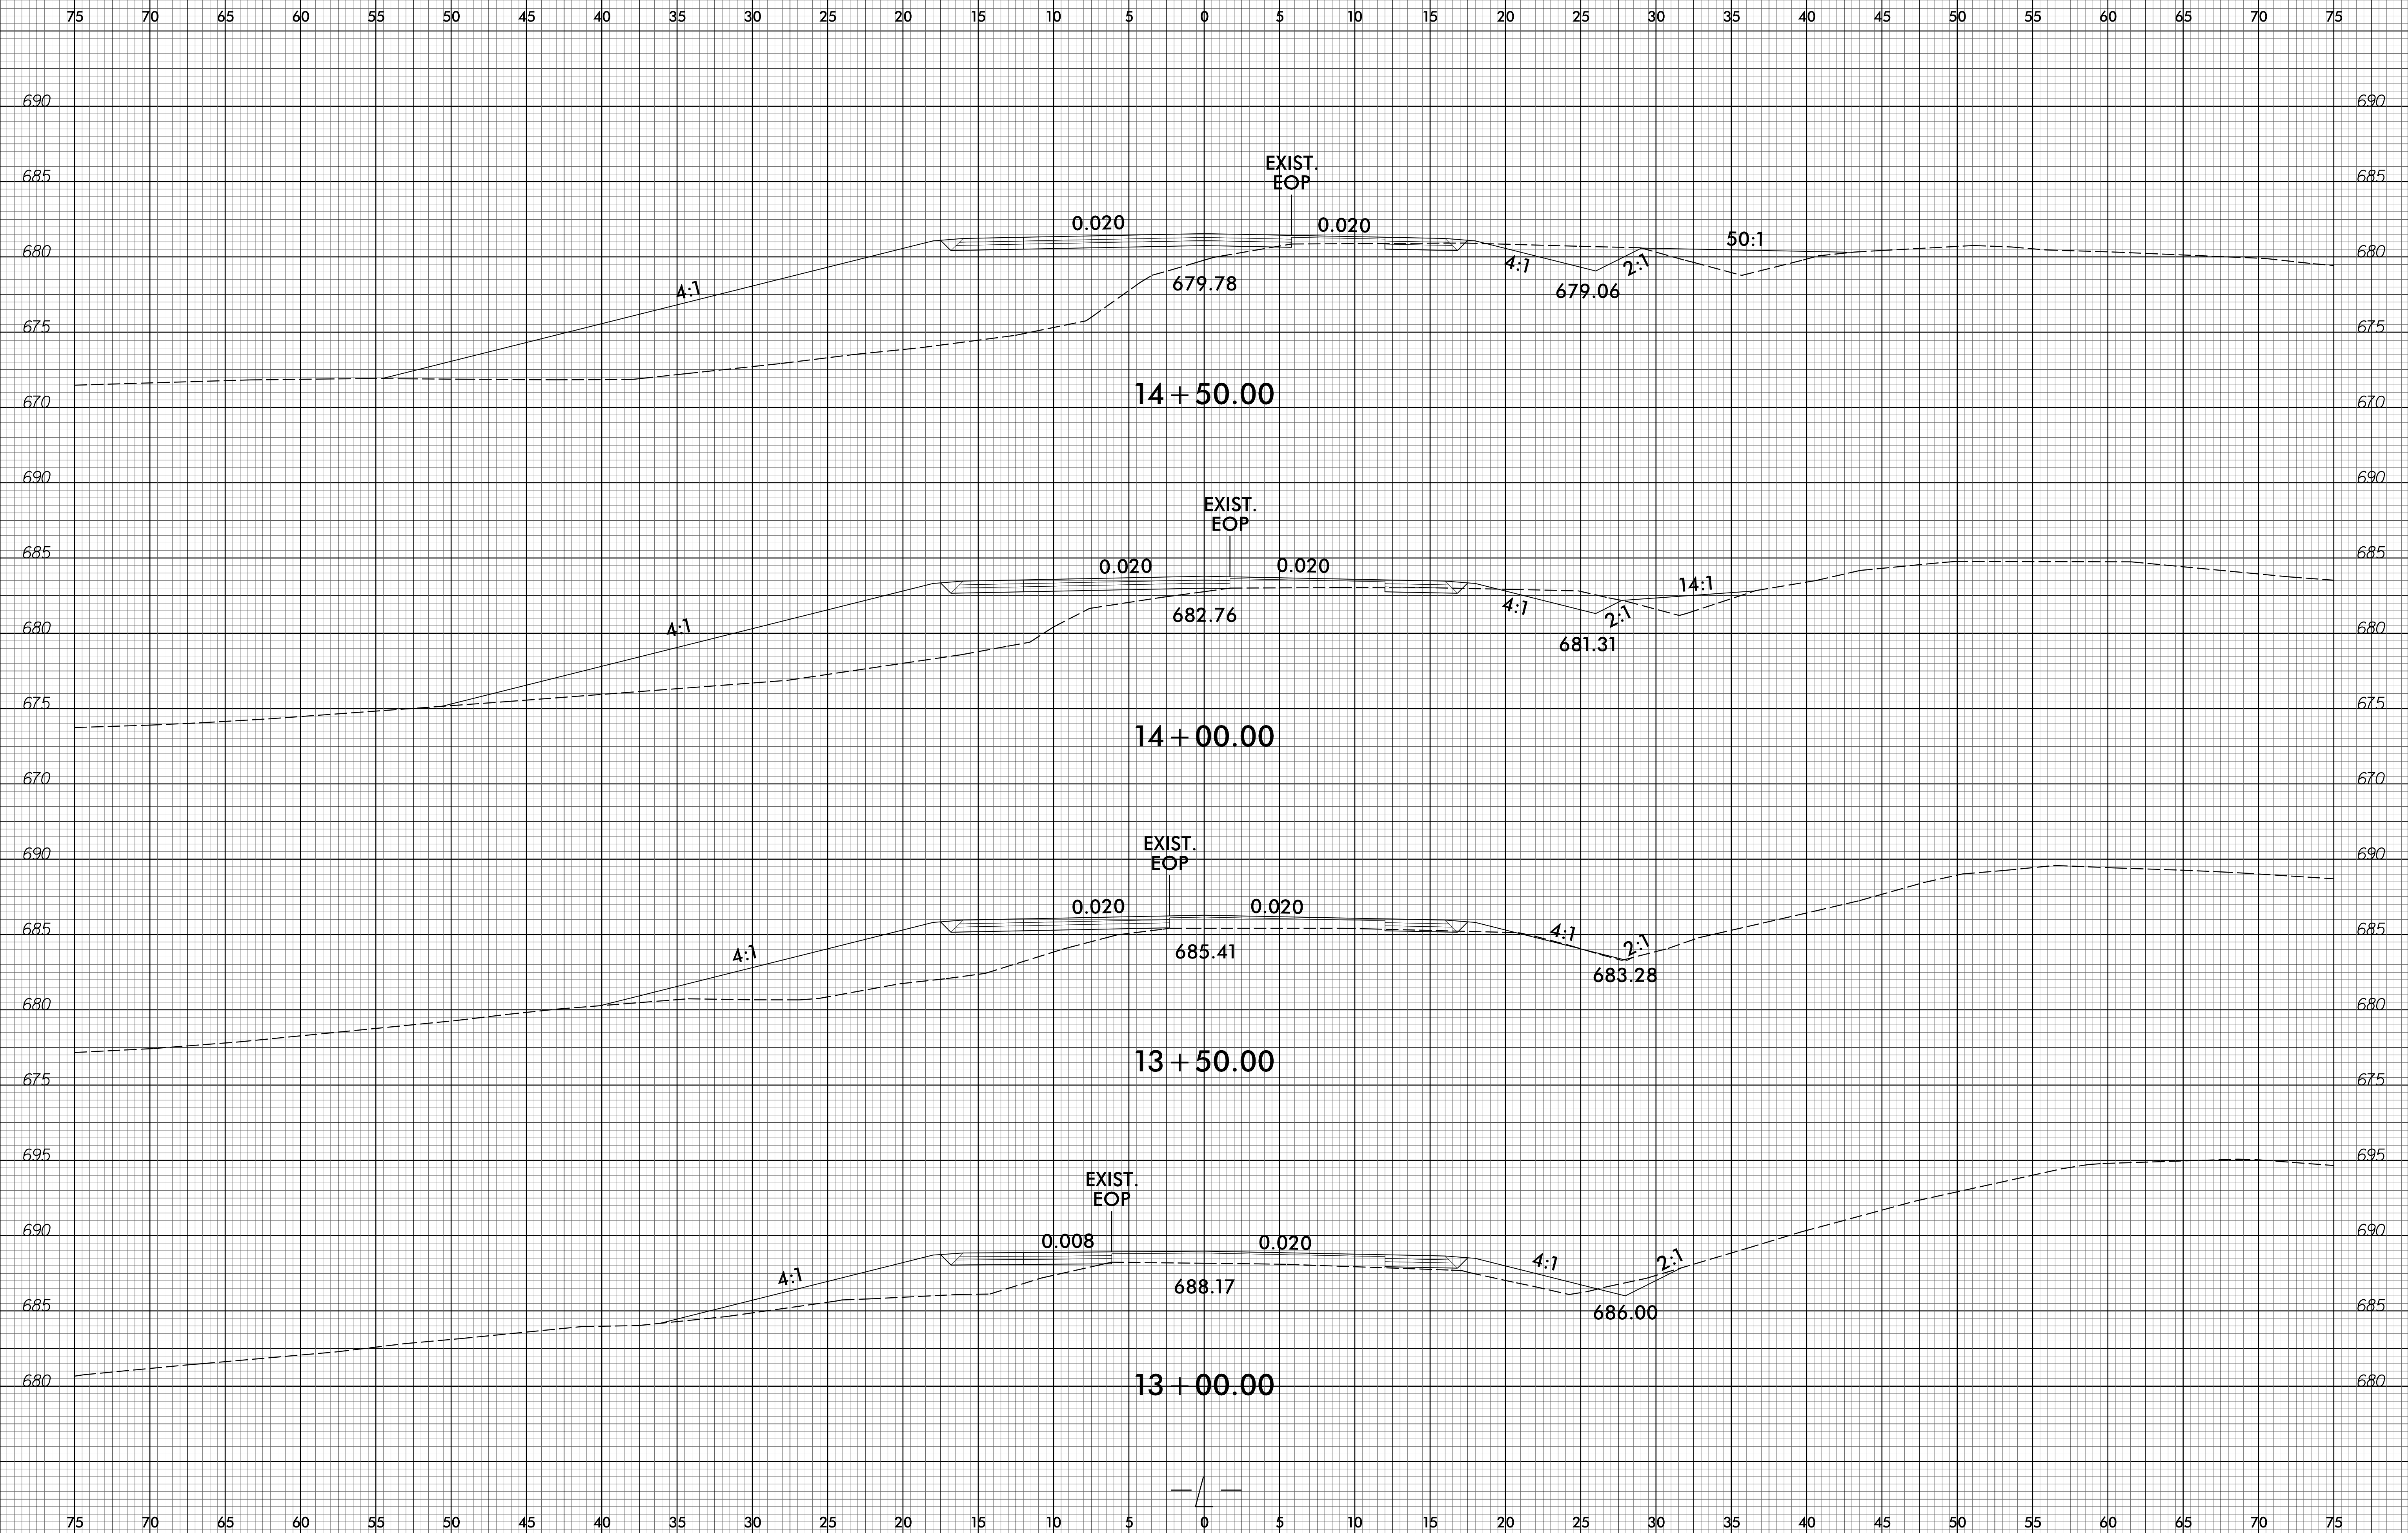

09-MAY-2017 08:48
 S:\PROJECTS\B5165\B5165-Road-Modeling\B5165-Road-Modeling.dgn
 3:30:58



75 70 65 60 55 50 45 40 35 30 25 20 15 10 5 0 5 10 15 20 25 30 35 40 45 50 55 60 65 70 75

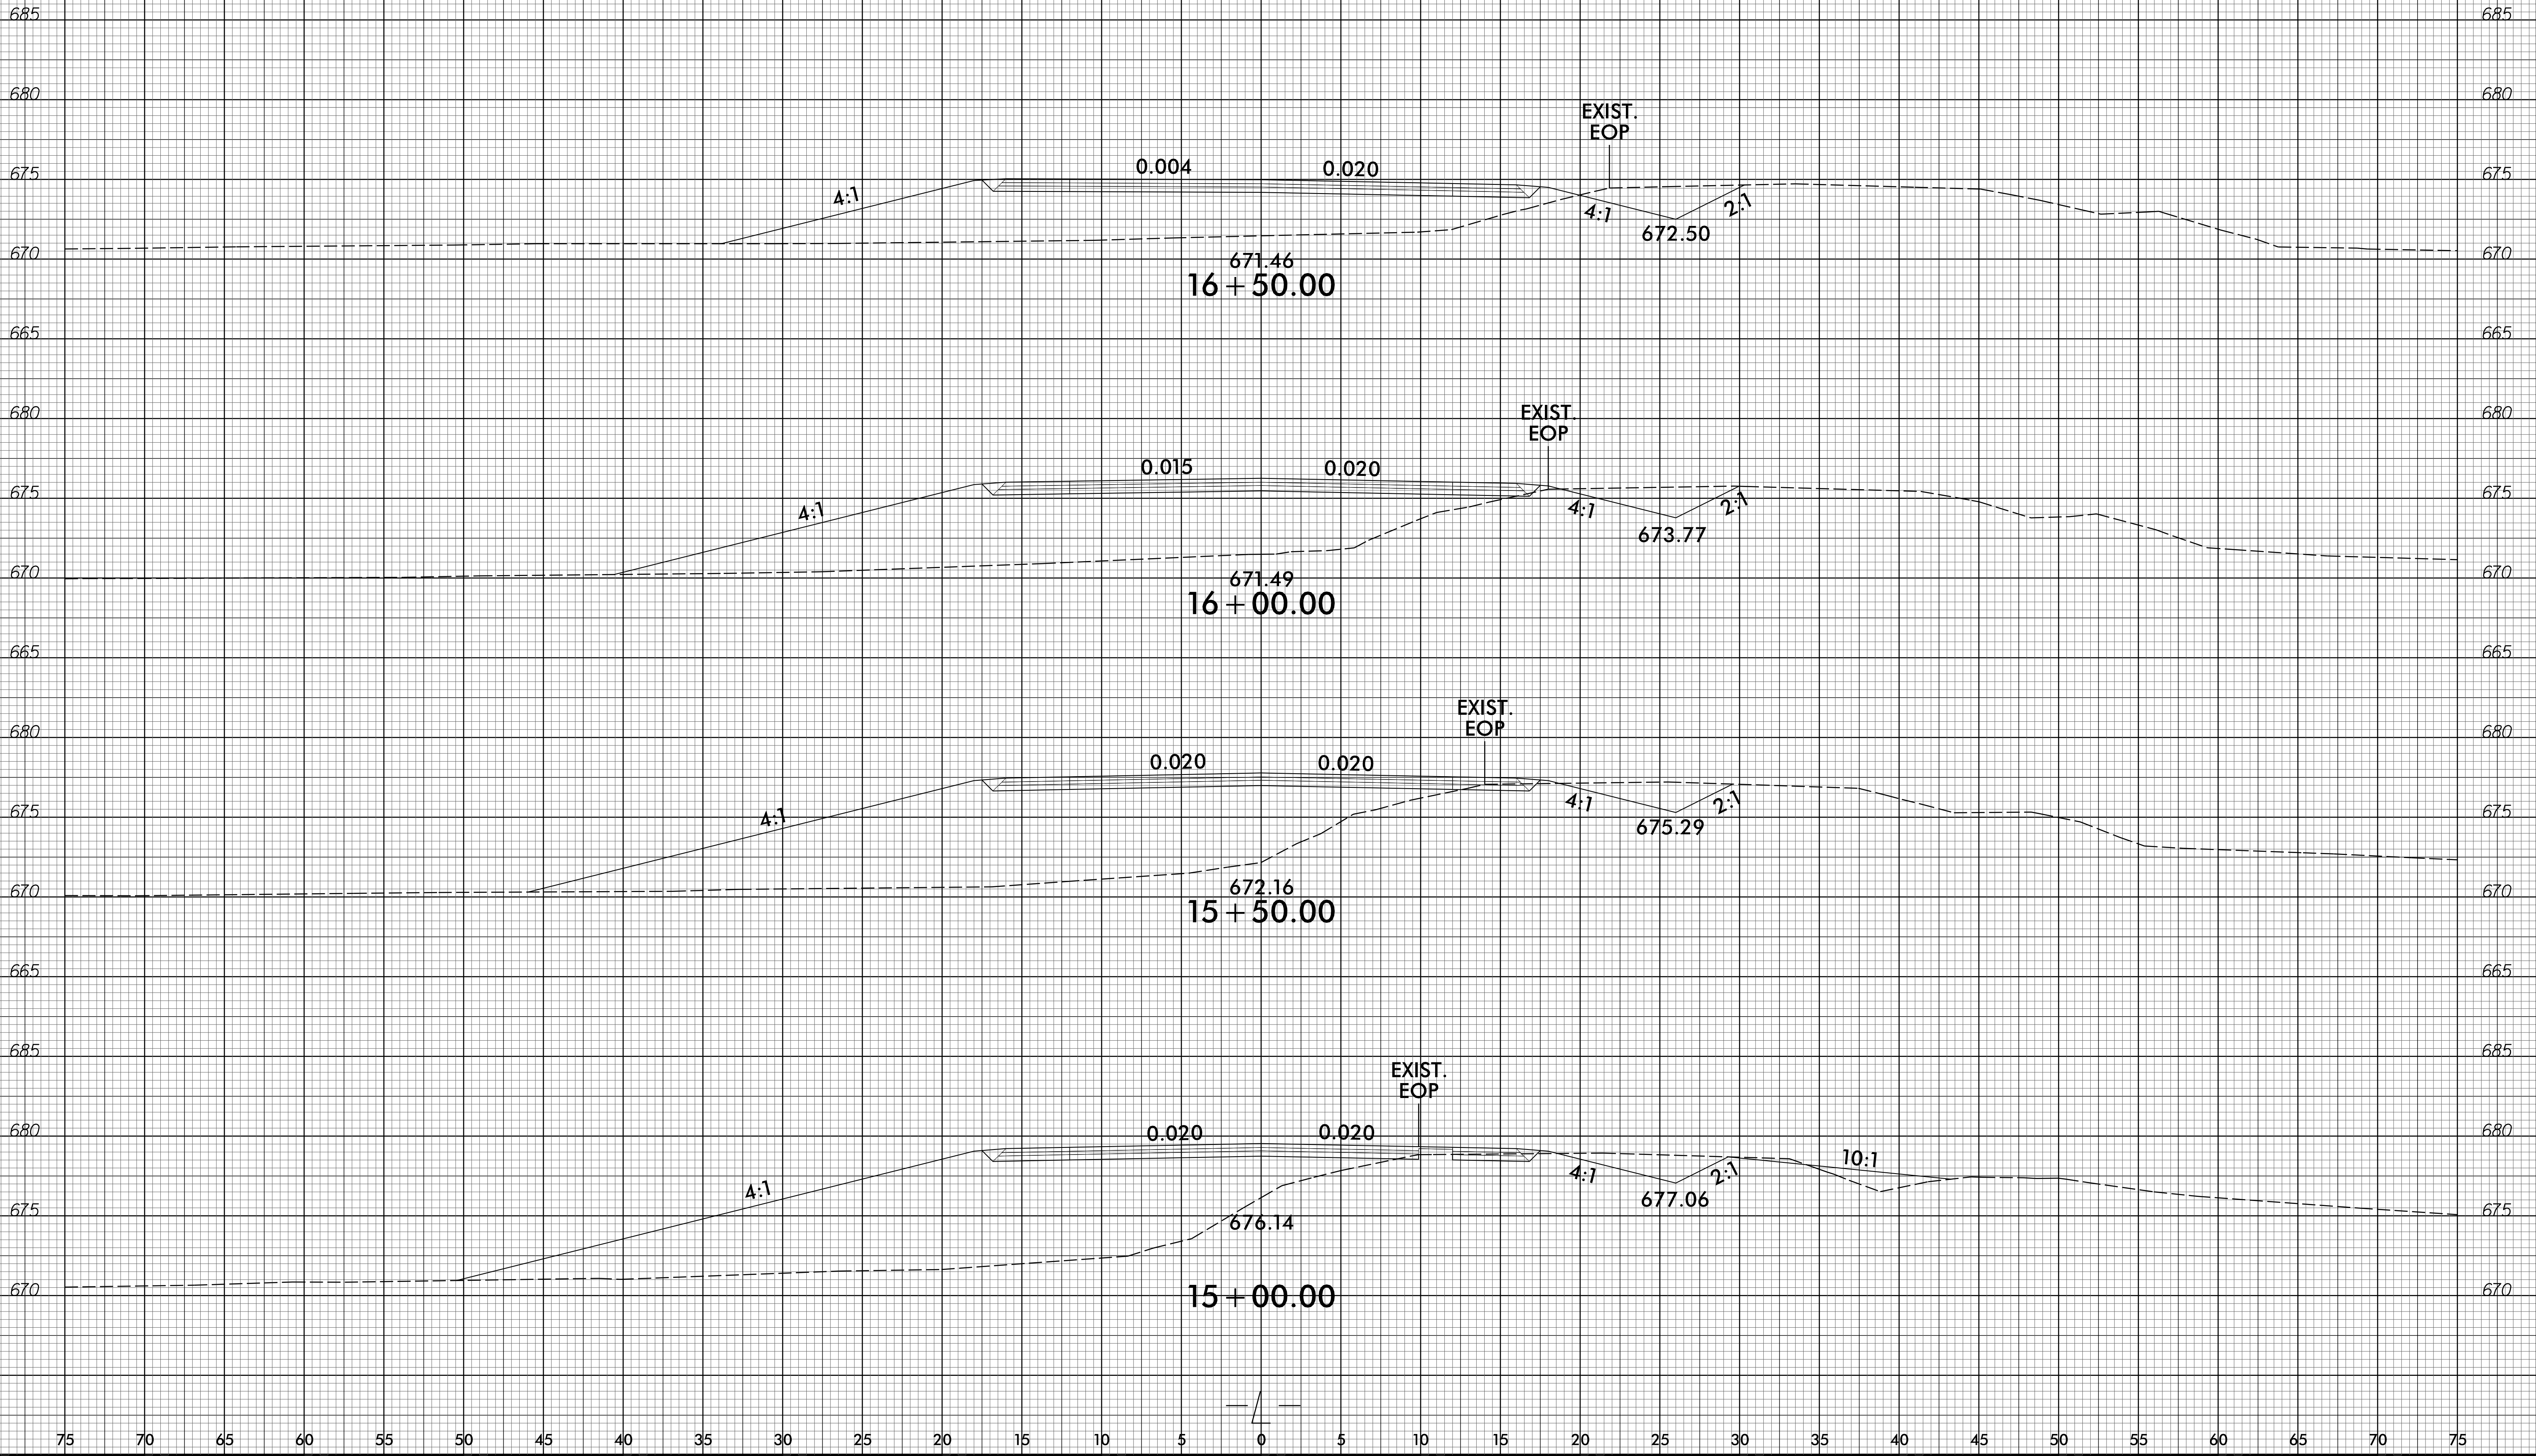


75 70 65 60 55 50 45 40 35 30 25 20 15 10 5 0 5 10 15 20 25 30 35 40 45 50 55 60 65 70 75

6/23/16



PROJ. REFERENCE NO.	SHEET NO.
B-5165	X-4

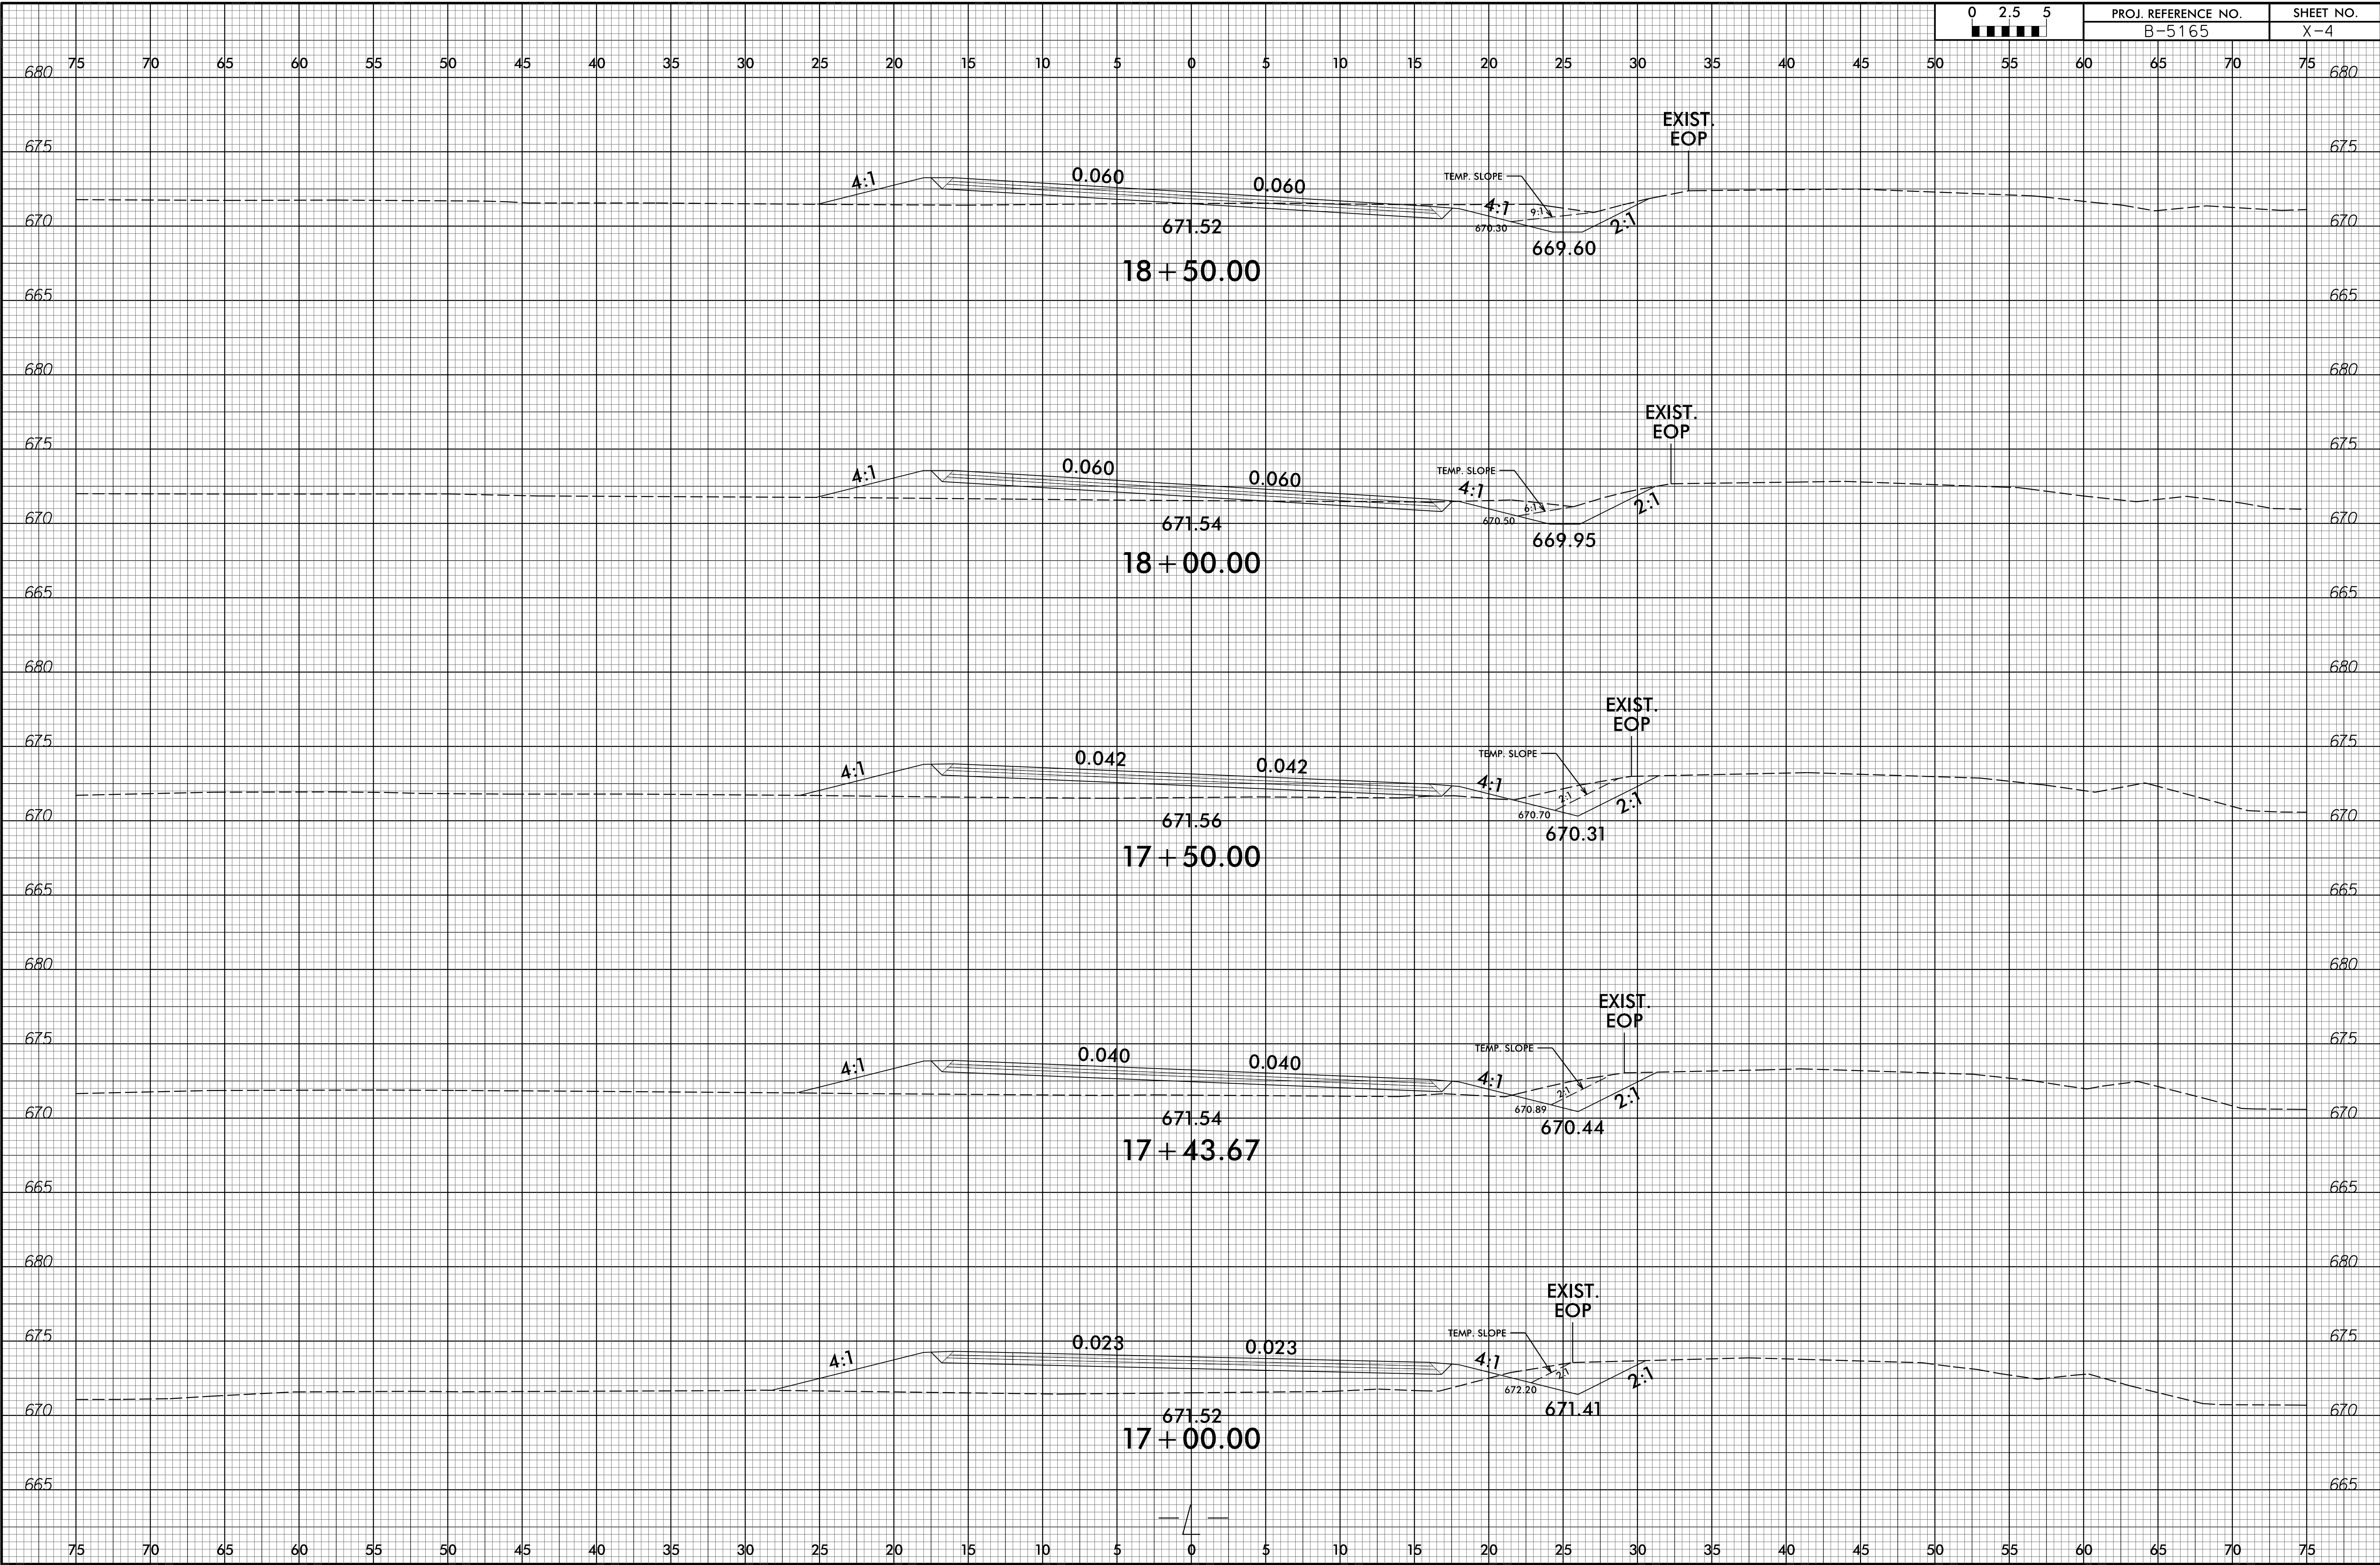


09-MAY-2017 08:49
 S:\Projects\B5165\B5165-Road-Modeling\B5165-Road-Modeling.dgn
 3:30:58

6/23/16




PROJ. REFERENCE NO.	SHEET NO.
B-5165	X-5

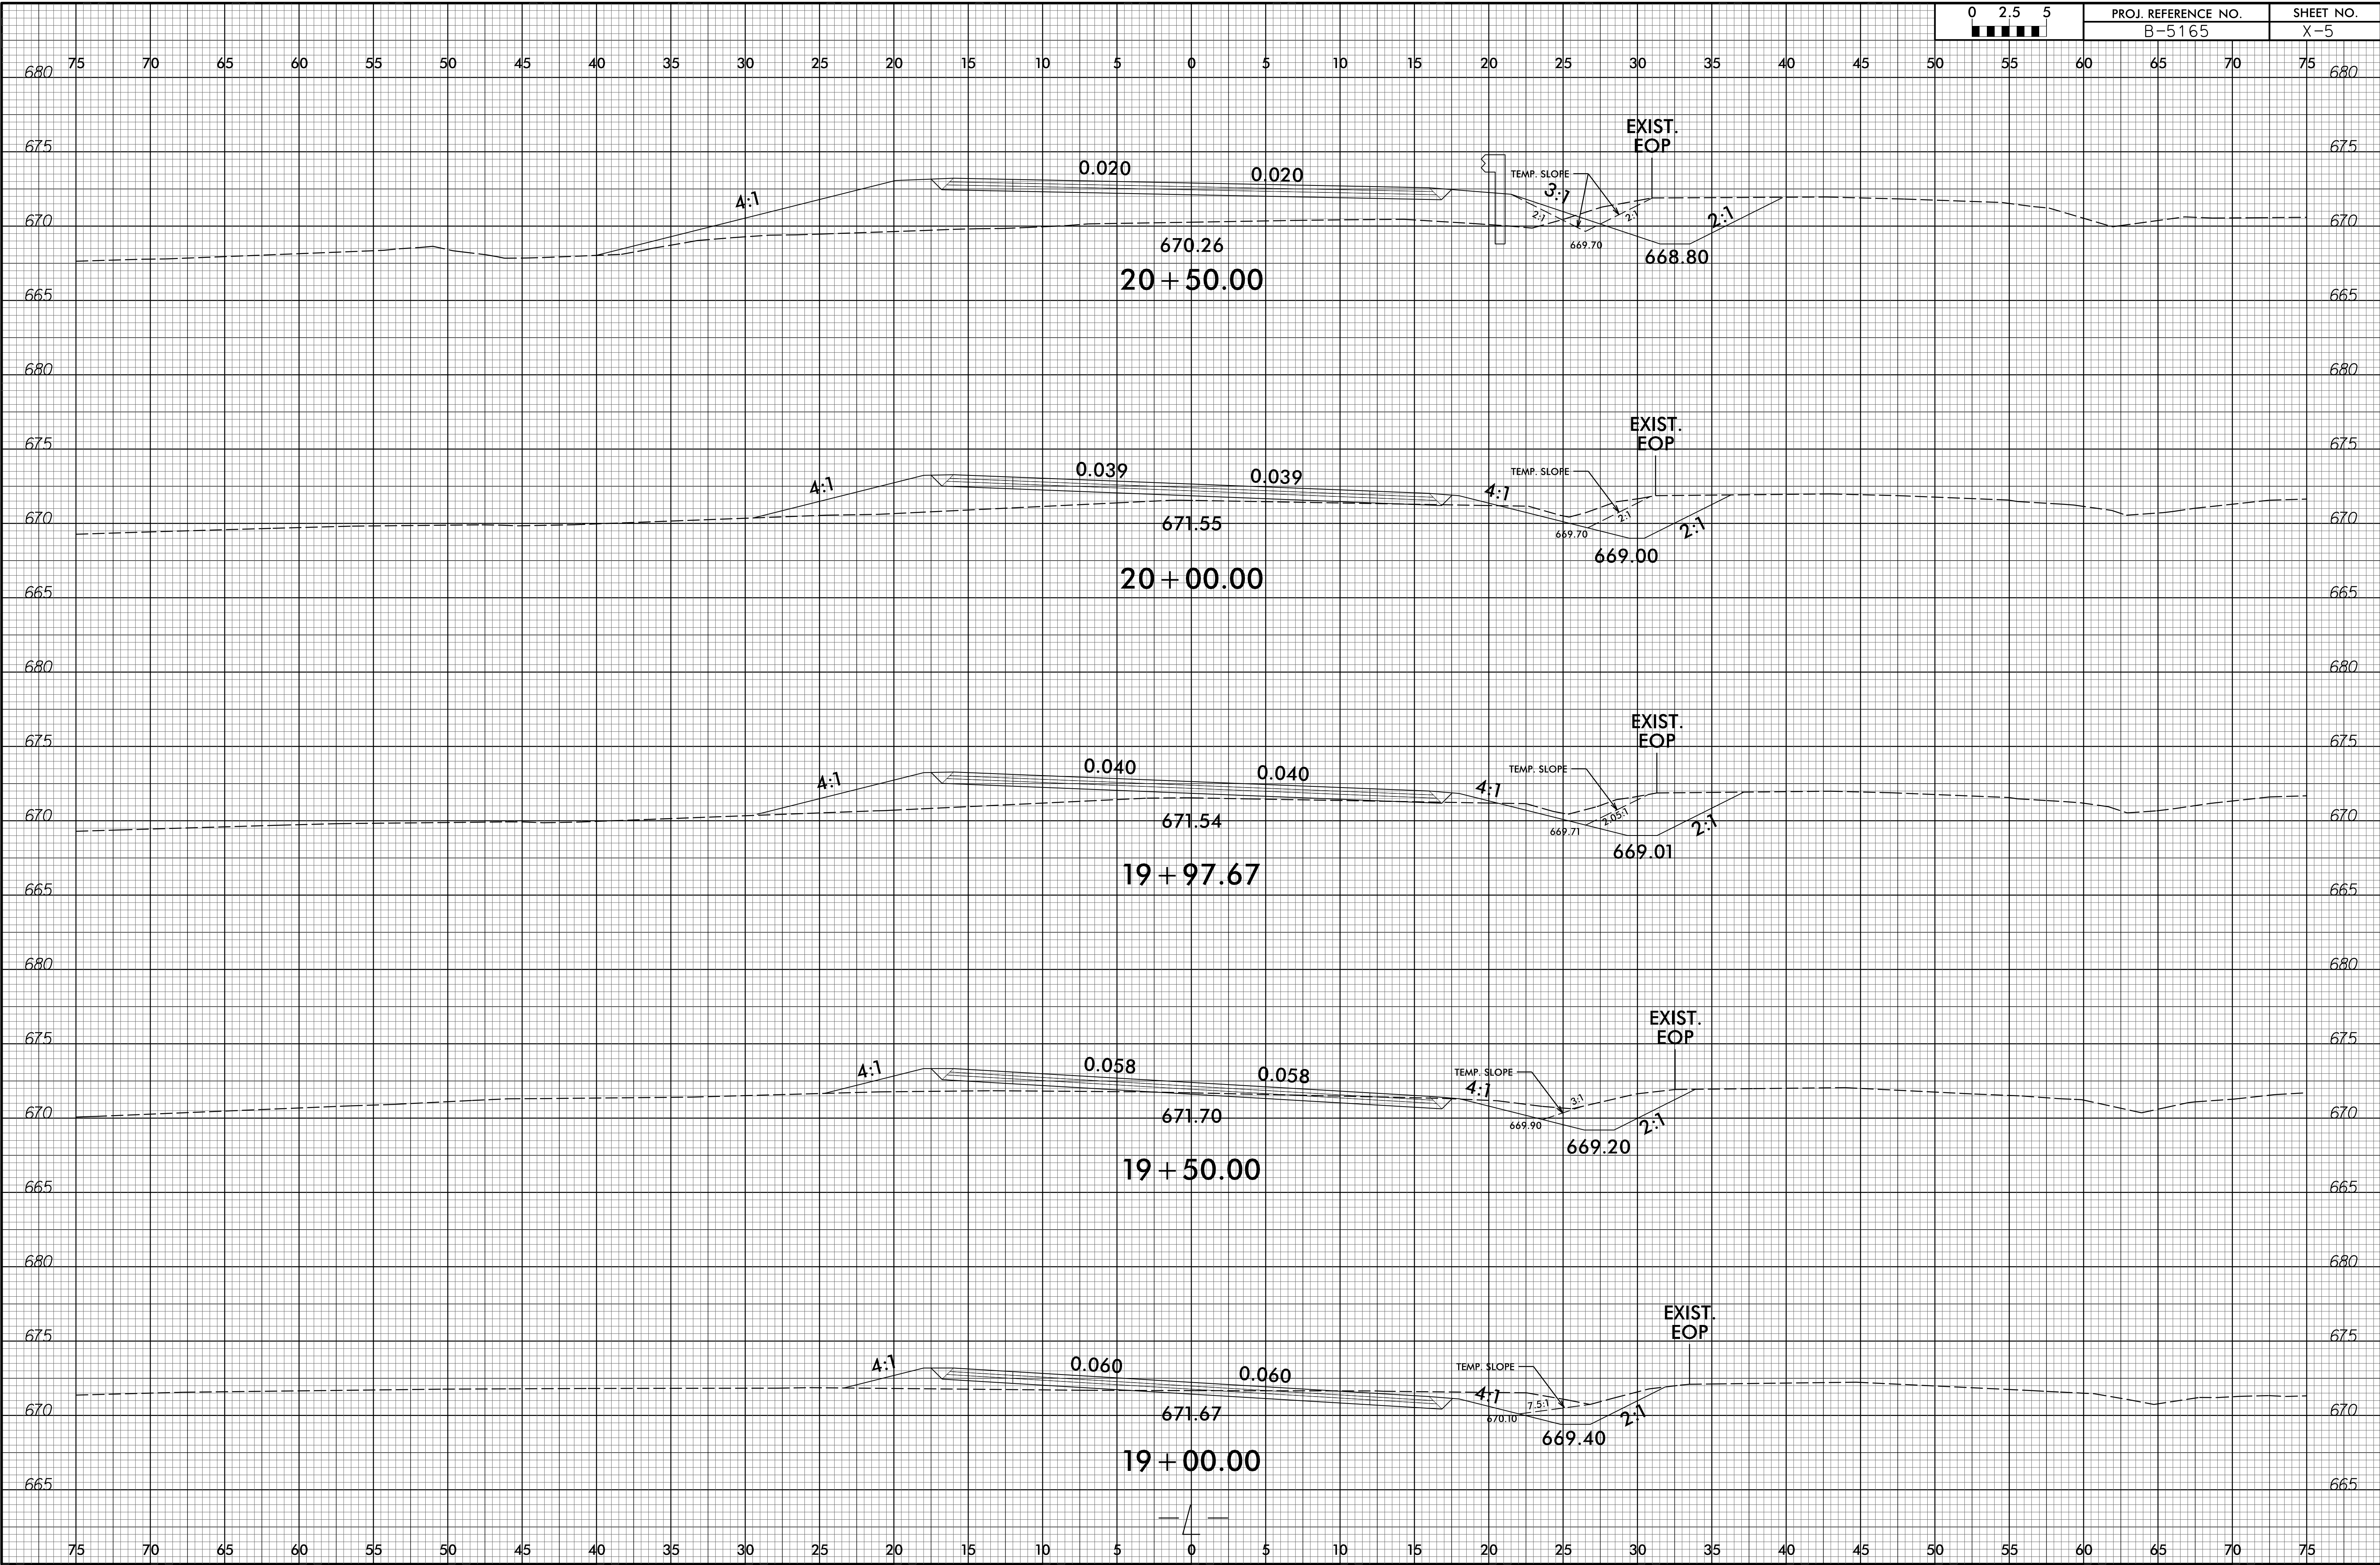

09-MAY-2017 08:49
 S:\Projects\2016\1605165\1605165.dgn
 S:\Projects\2016\1605165\1605165.dgn



75 70 65 60 55 50 45 40 35 30 25 20 15 10 5 0 5 10 15 20 25 30 35 40 45 50 55 60 65 70 75

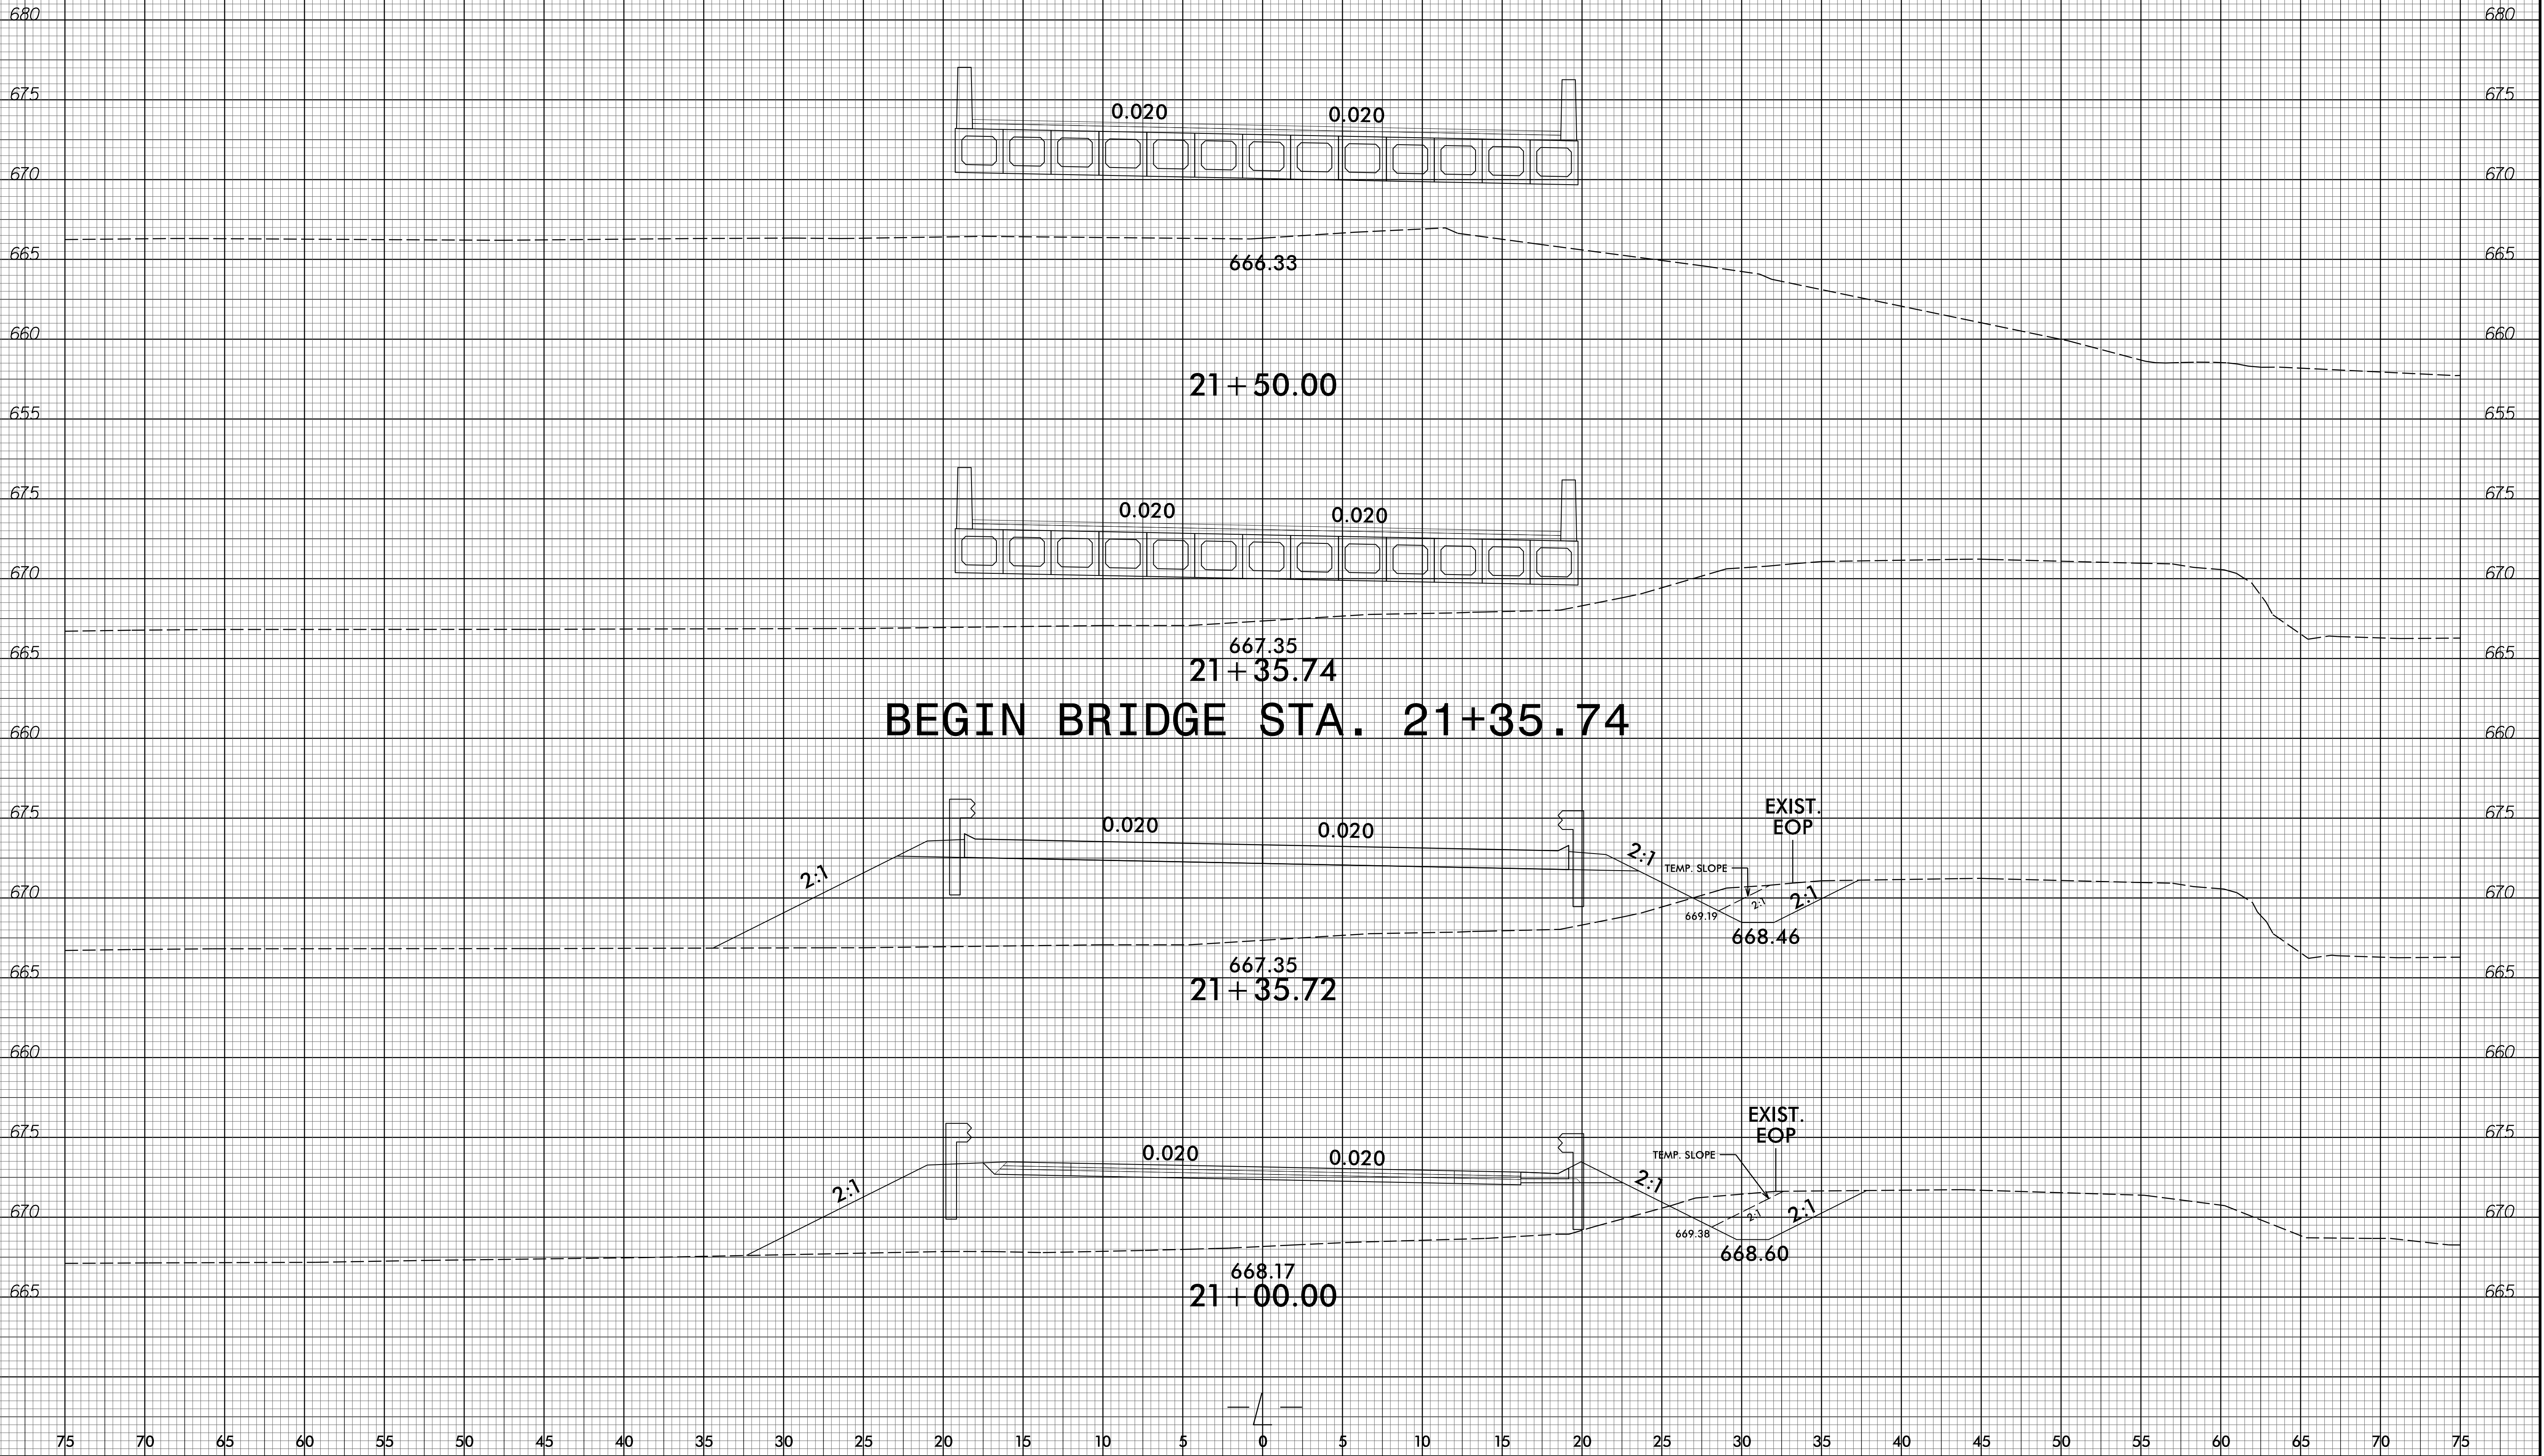


BEGIN BRIDGE STA. 21+35.74

75 70 65 60 55 50 45 40 35 30 25 20 15 10 5 0 5 10 15 20 25 30 35 40 45 50 55 60 65 70 75




75 70 65 60 55 50 45 40 35 30 25 20 15 10 5 0 5 10 15 20 25 30 35 40 45 50 55 60 65 70 75

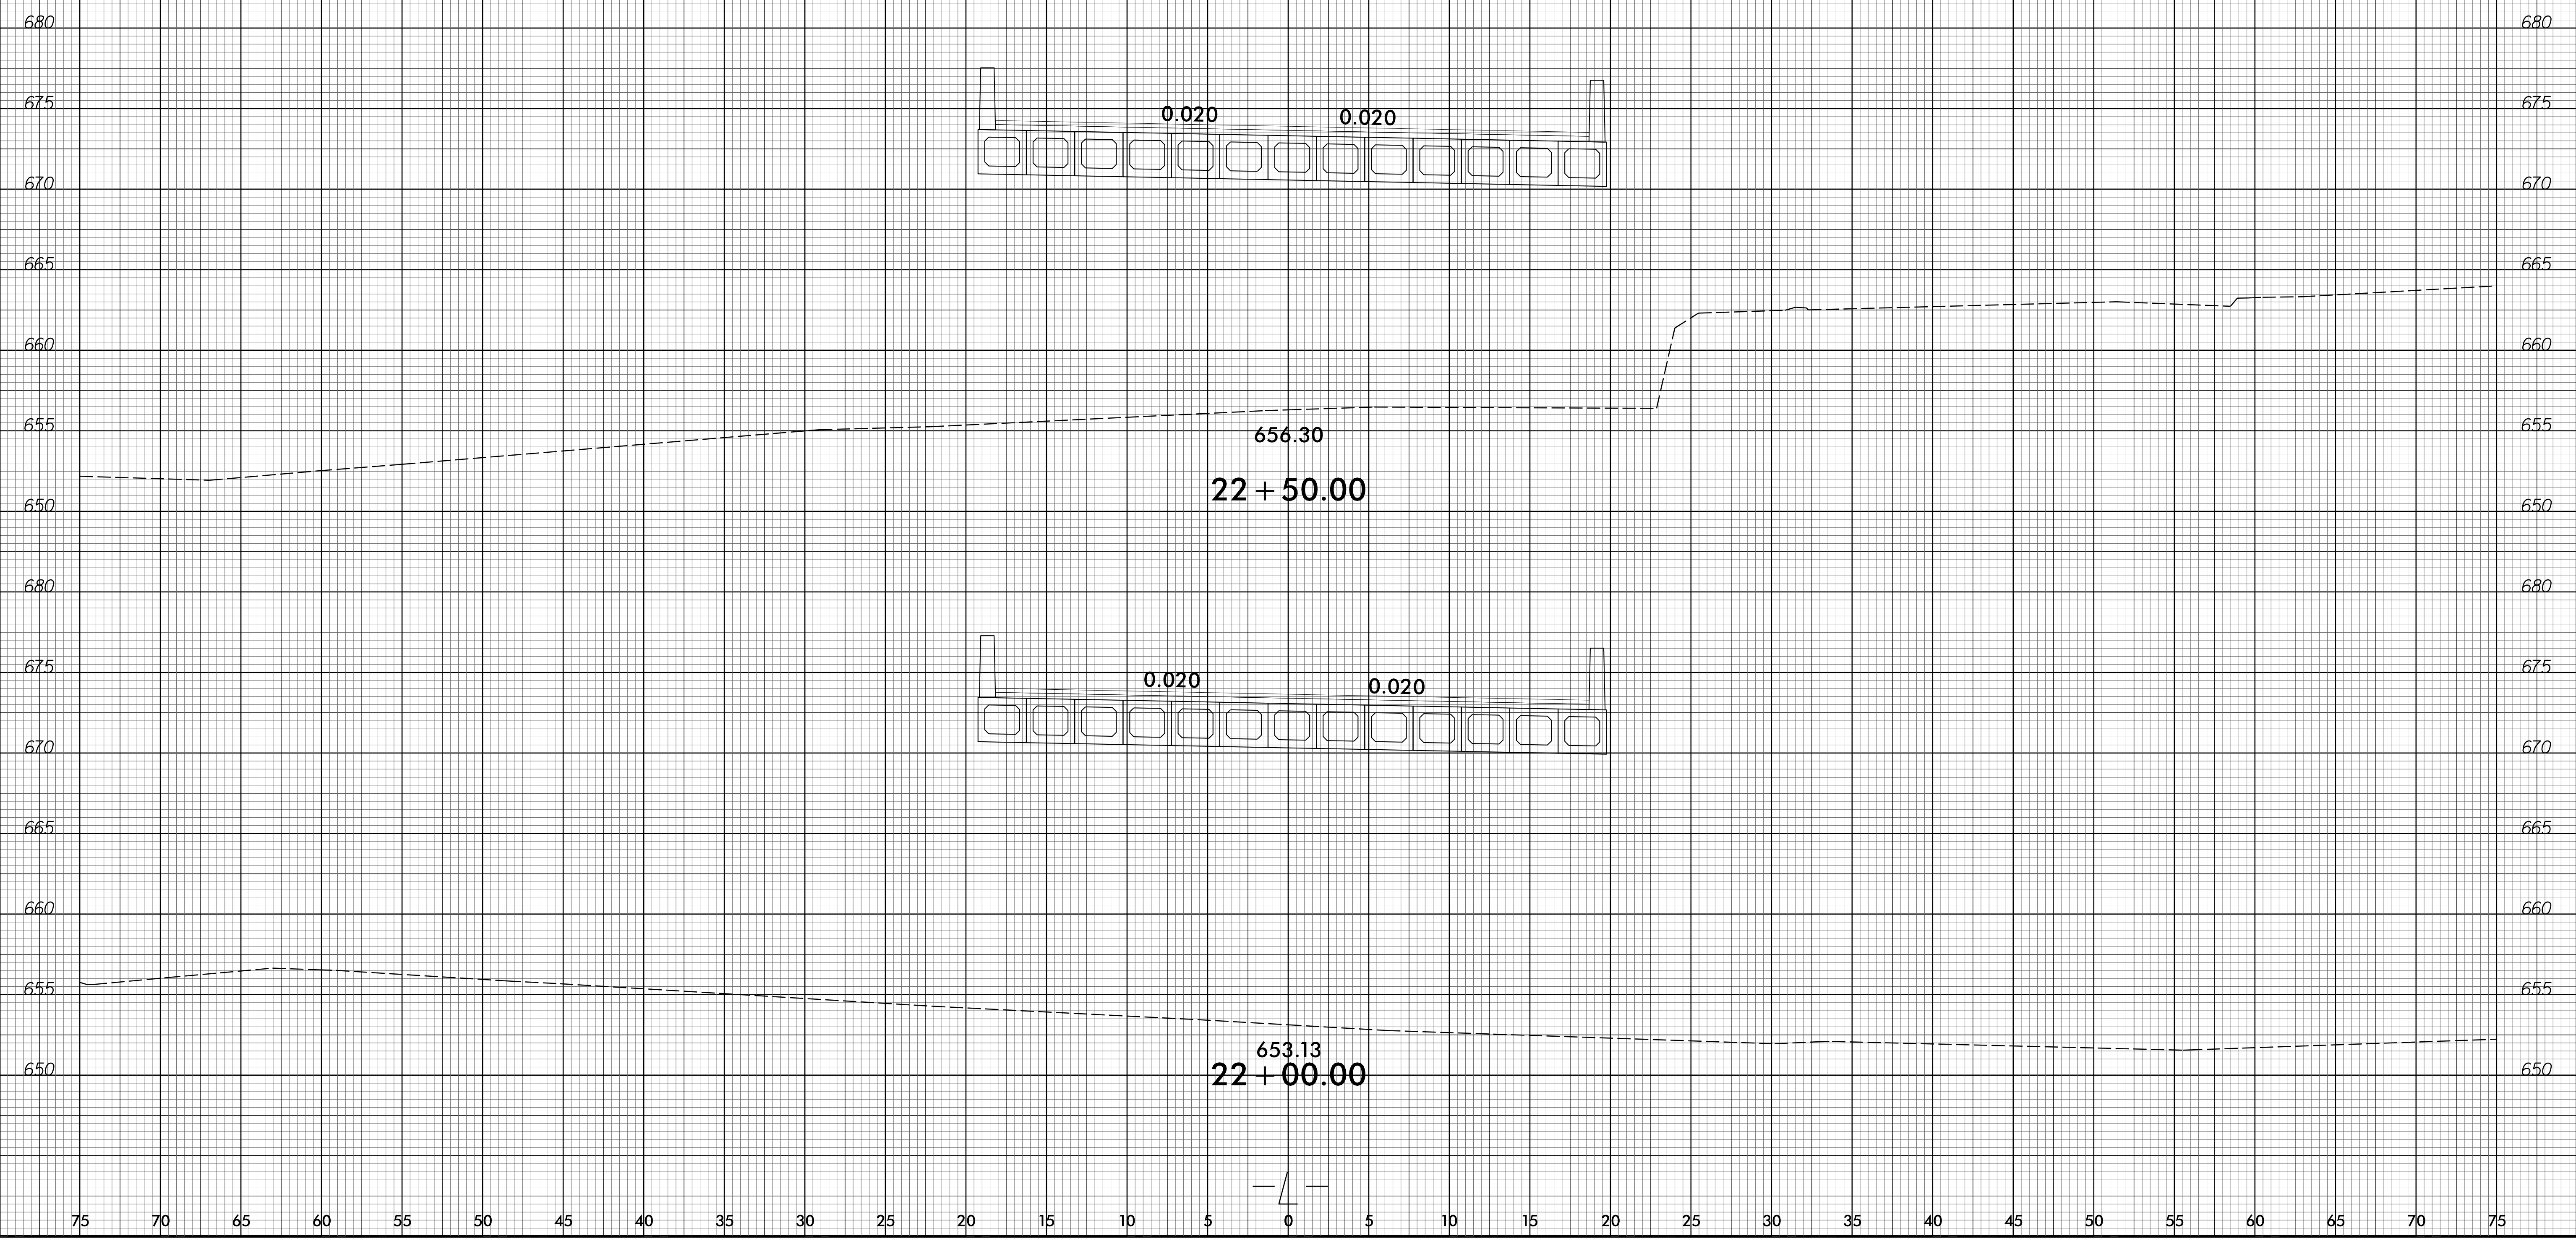

6/23/16



PROJ. REFERENCE NO.	SHEET NO.
B-5165	X-8

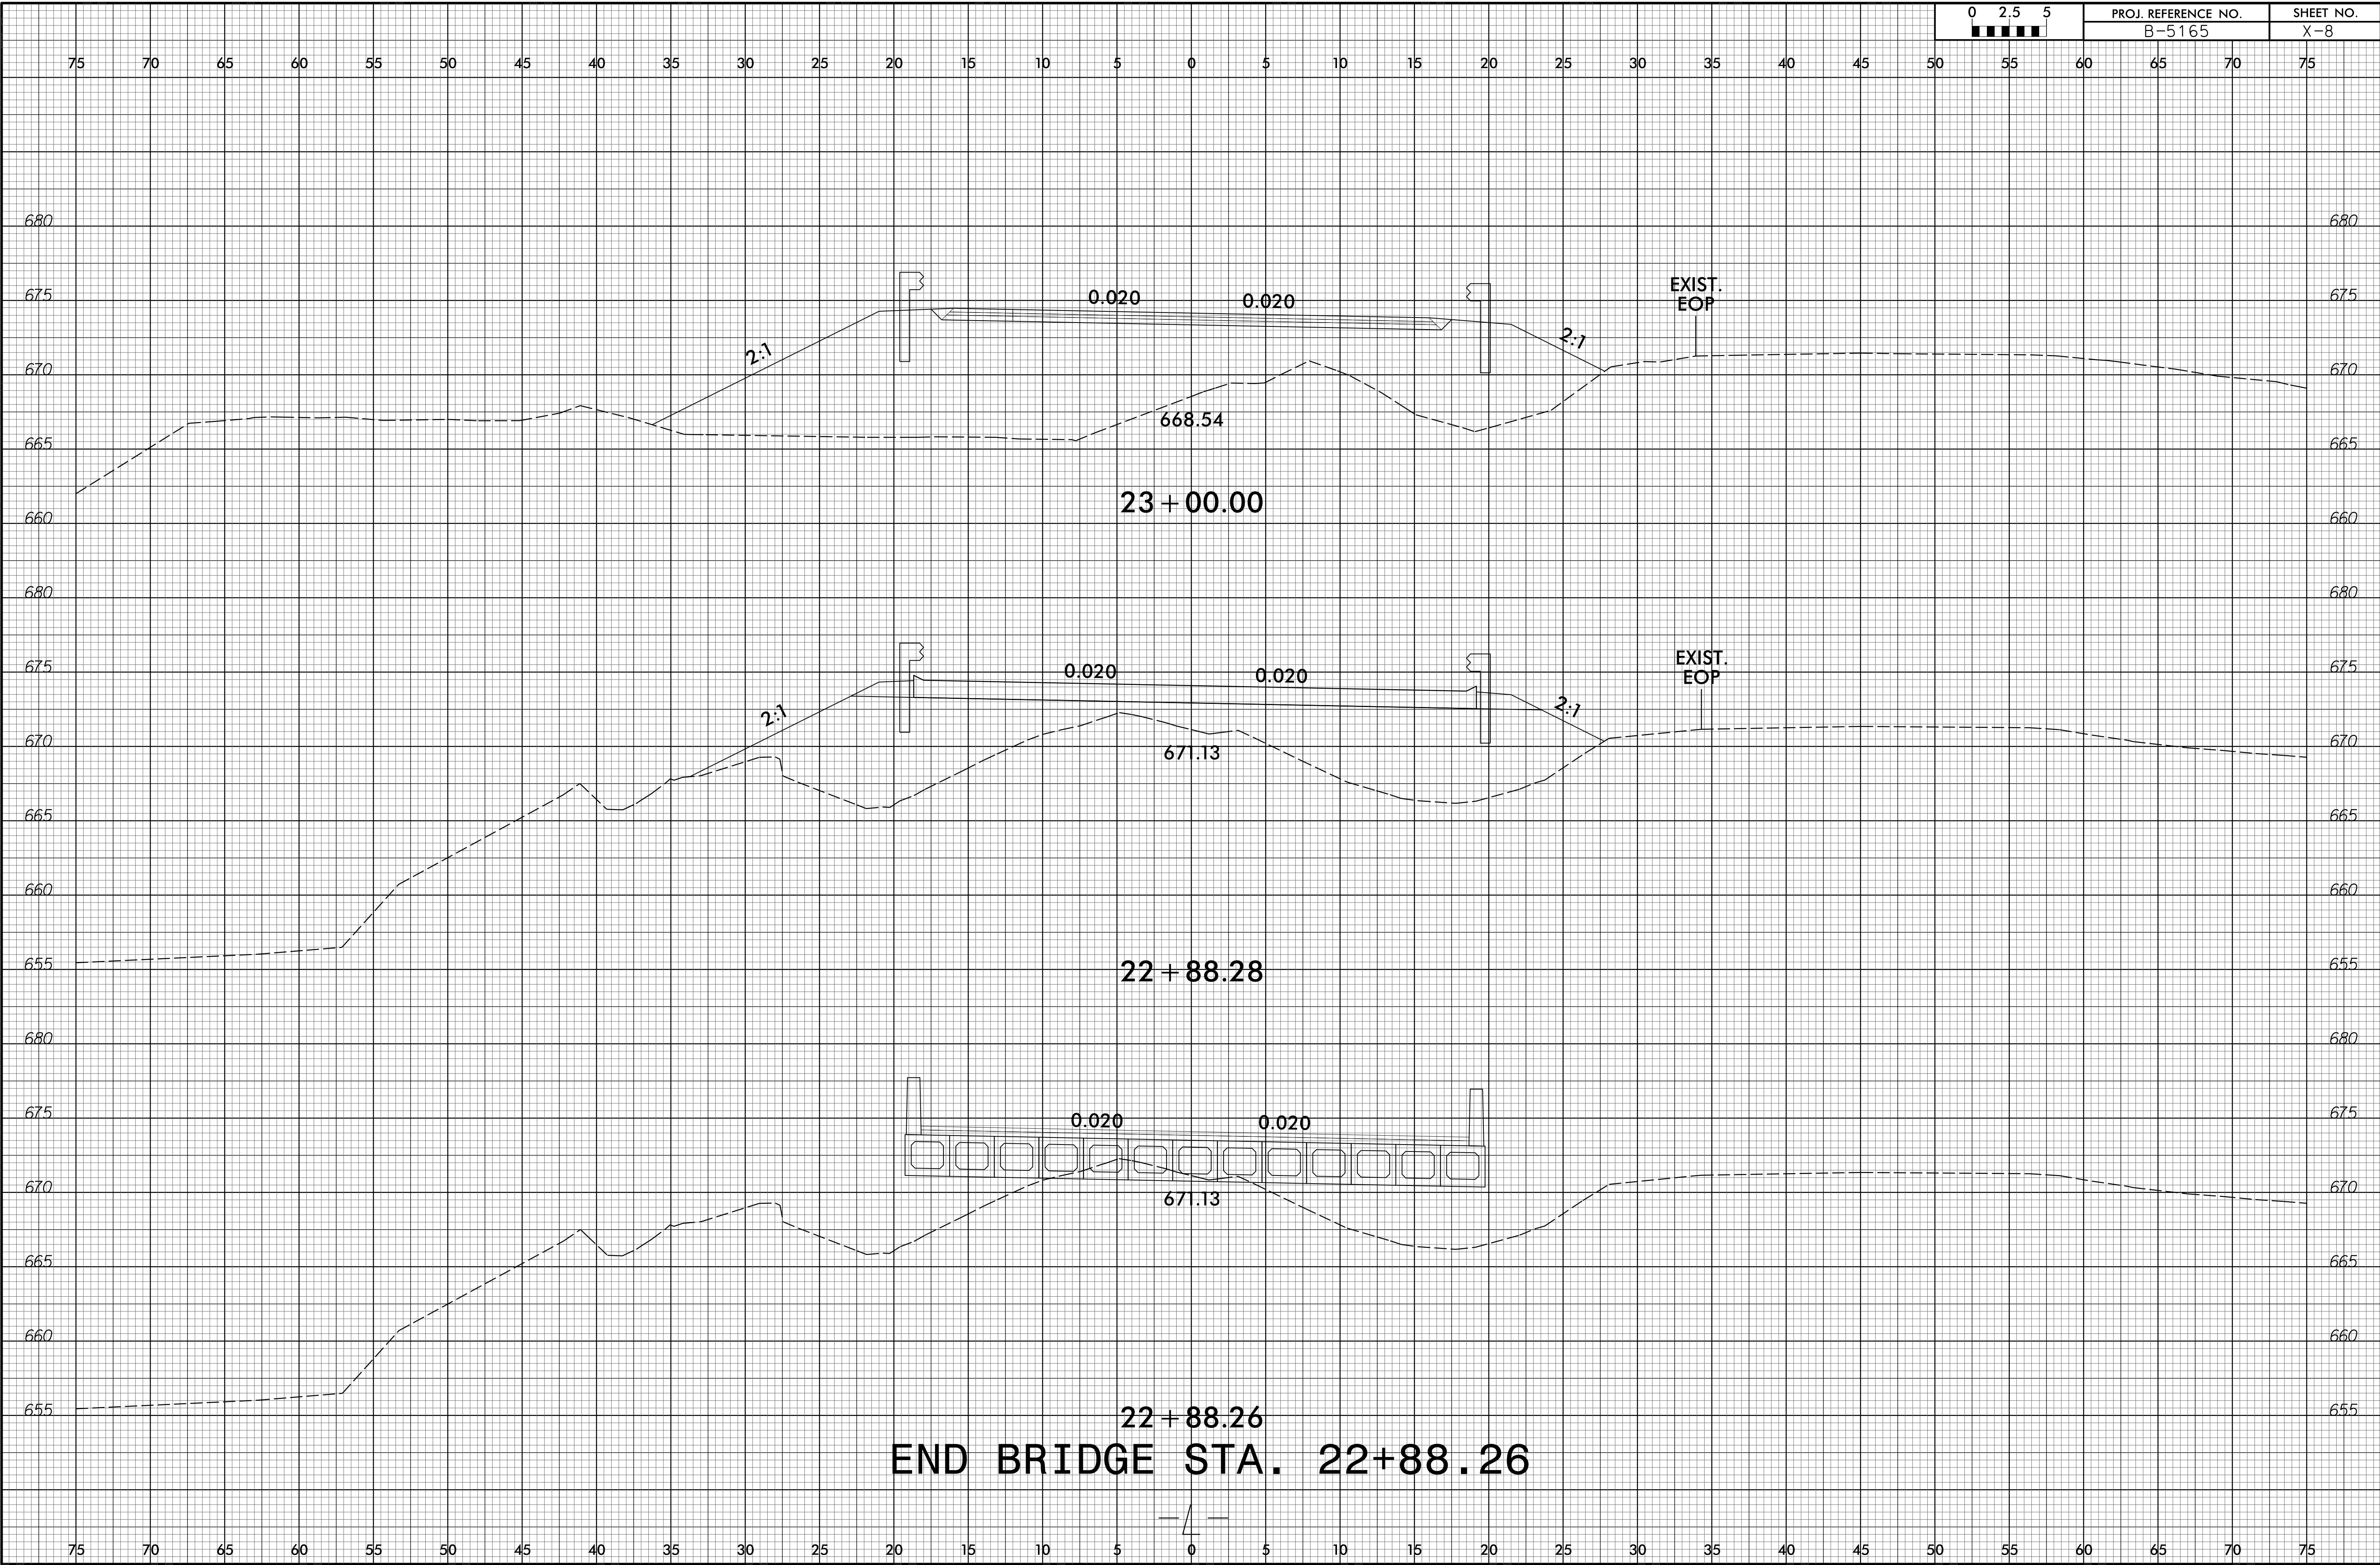


09-MAY-2017 08:50
 S:\PROJECTS\B5165\B5165-Modeling\B5165-Fdu-xpl.dgn
 3:30:58

6/23/16






PROJ. REFERENCE NO.	SHEET NO.
B-5165	X-9

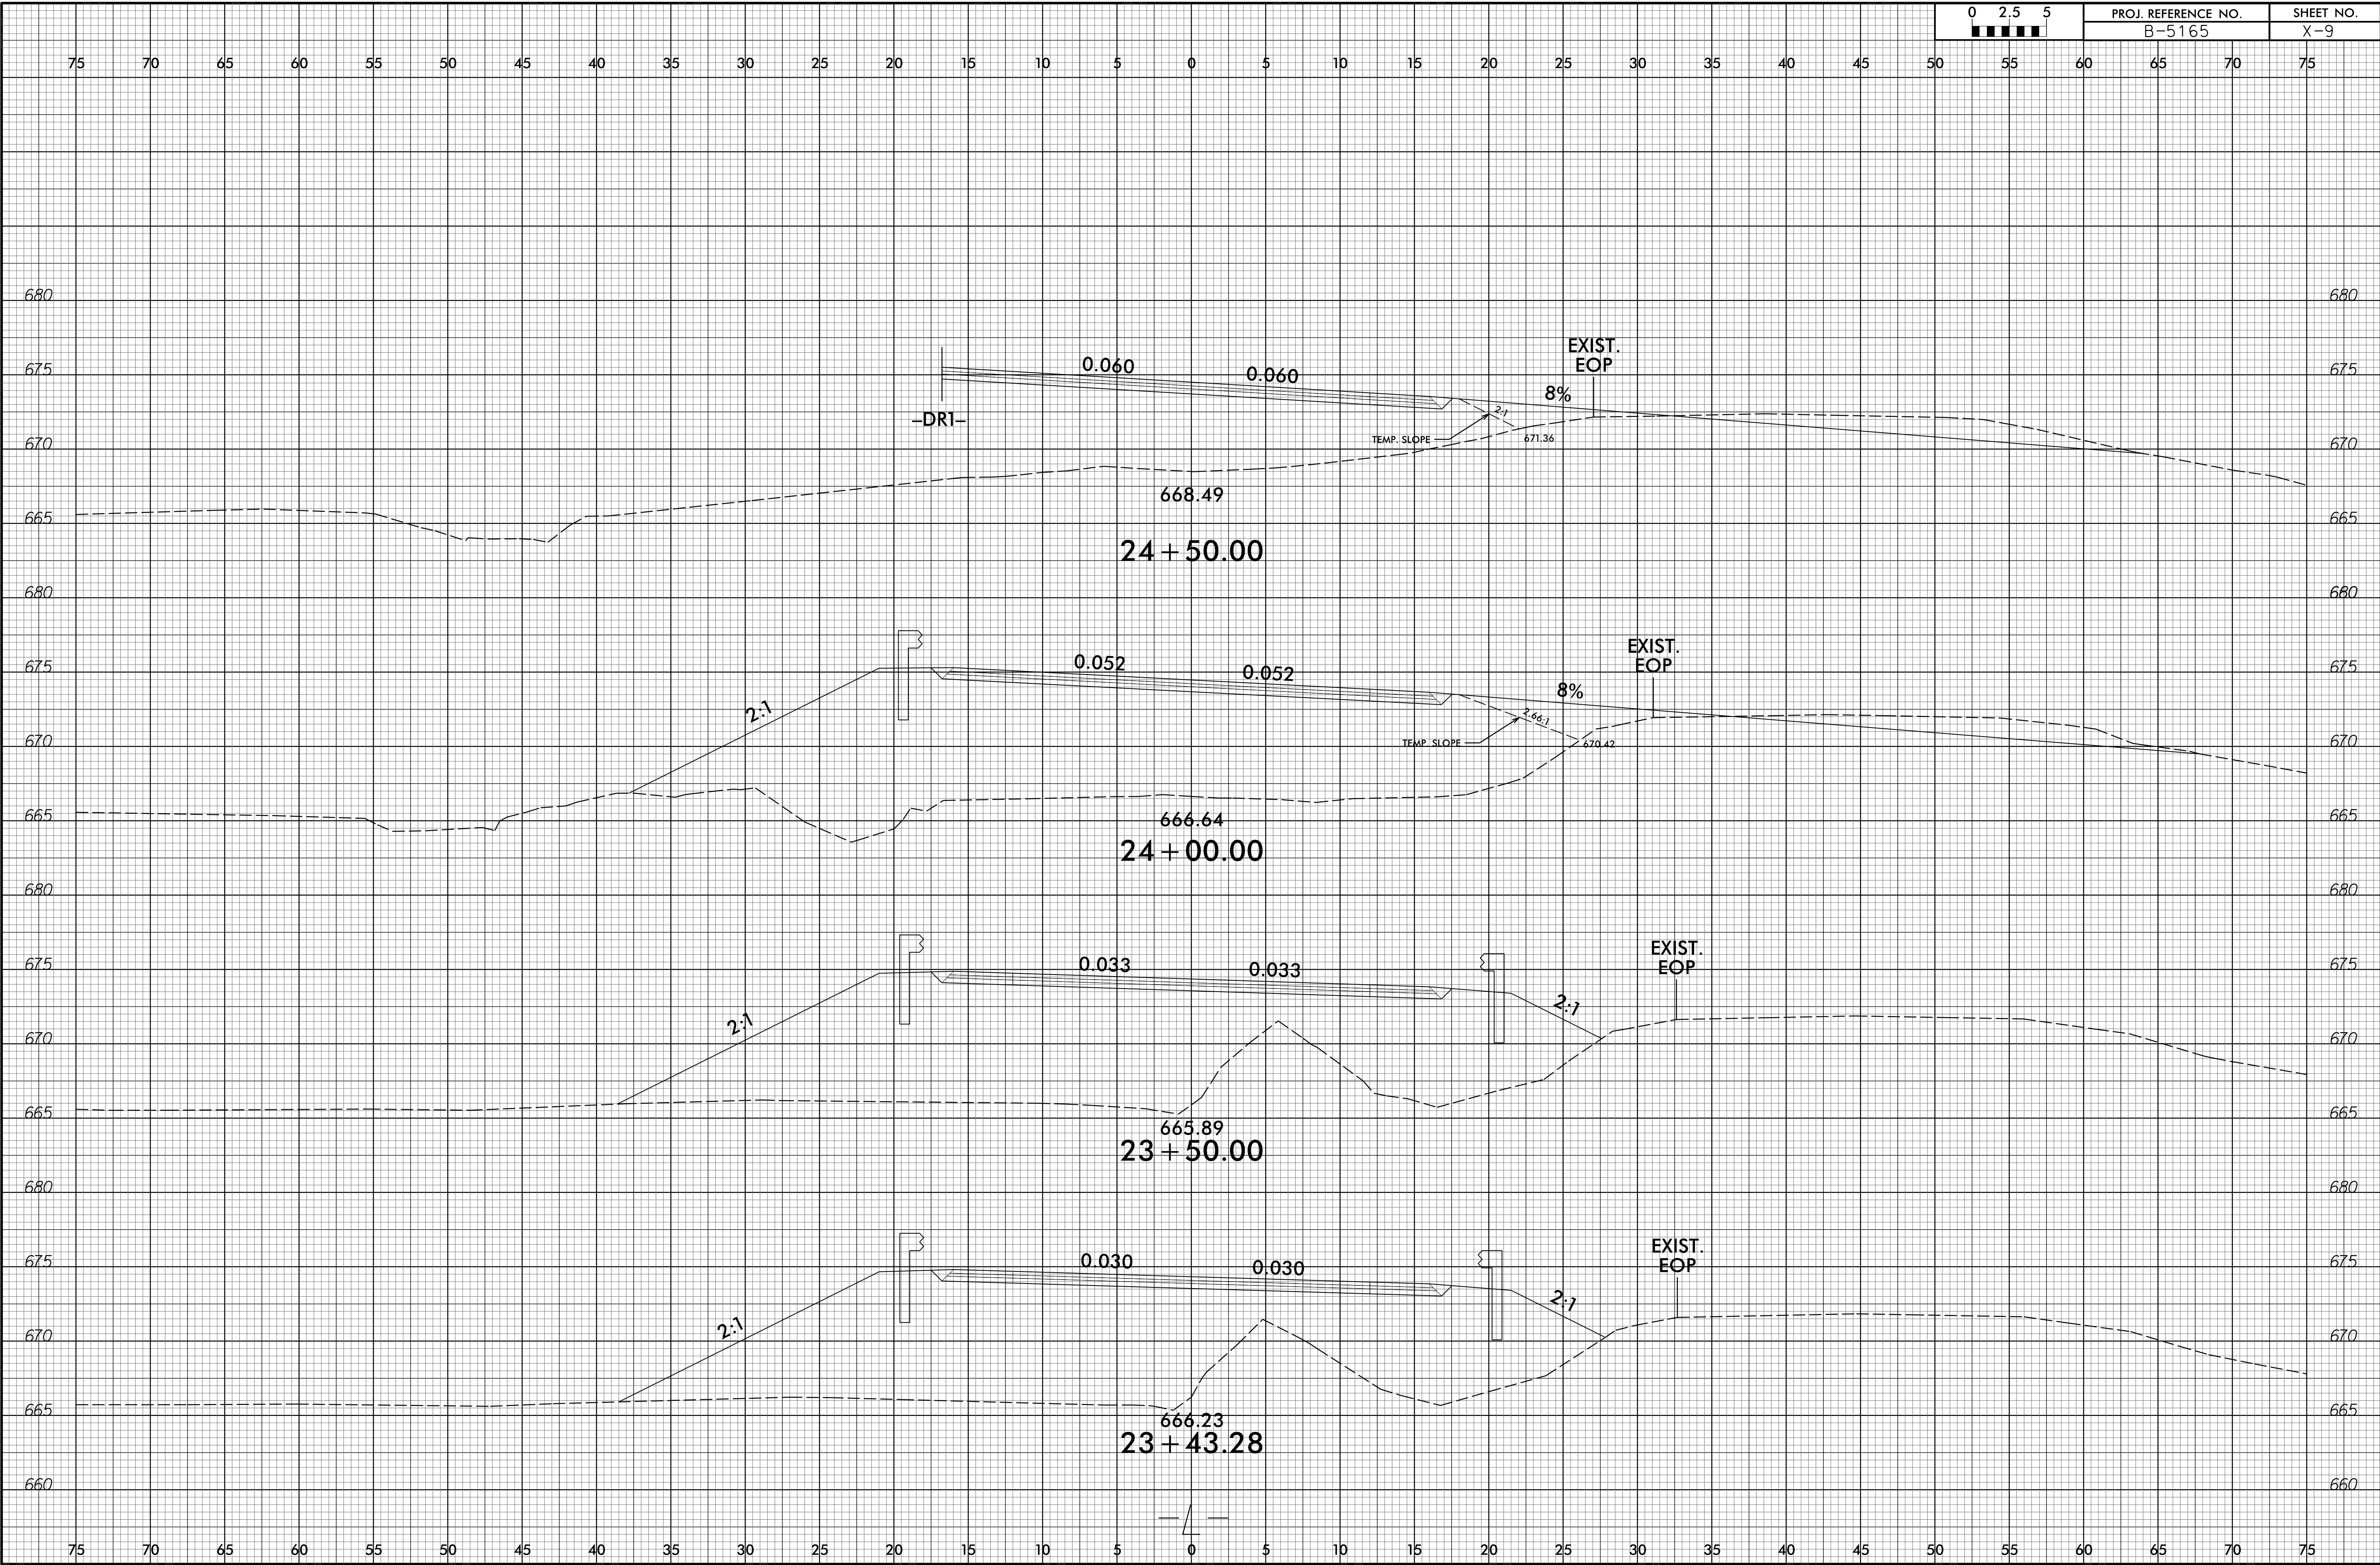


09-MAY-2017 08:51
 S:\Projects\B5165\B5165-Road-Modeling\B5165-Road-Modeling.dgn
 3:30:58




75 70 65 60 55 50 45 40 35 30 25 20 15 10 5 0 5 10 15 20 25 30 35 40 45 50 55 60 65 70 75

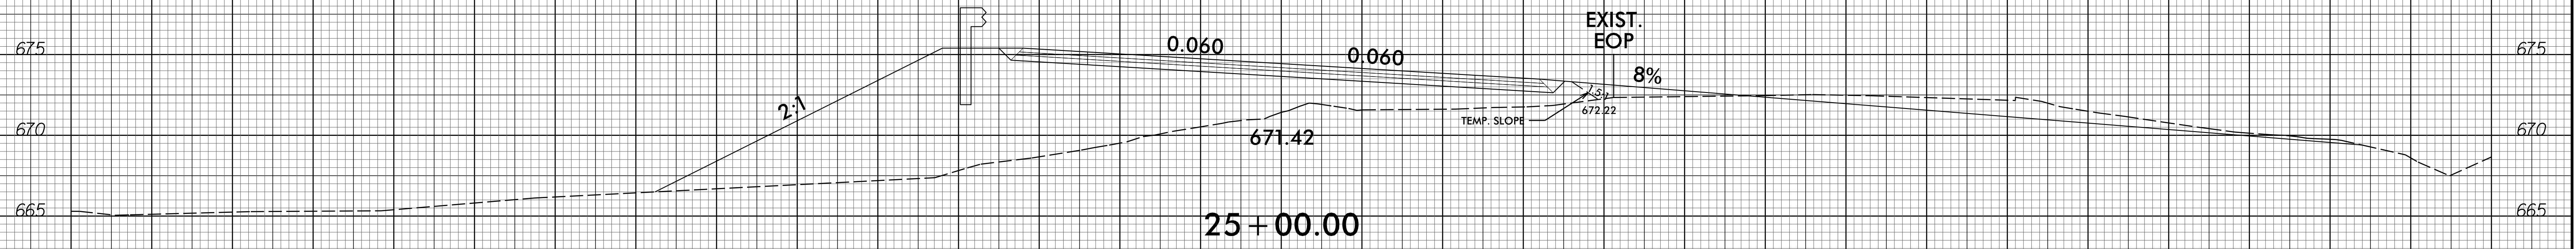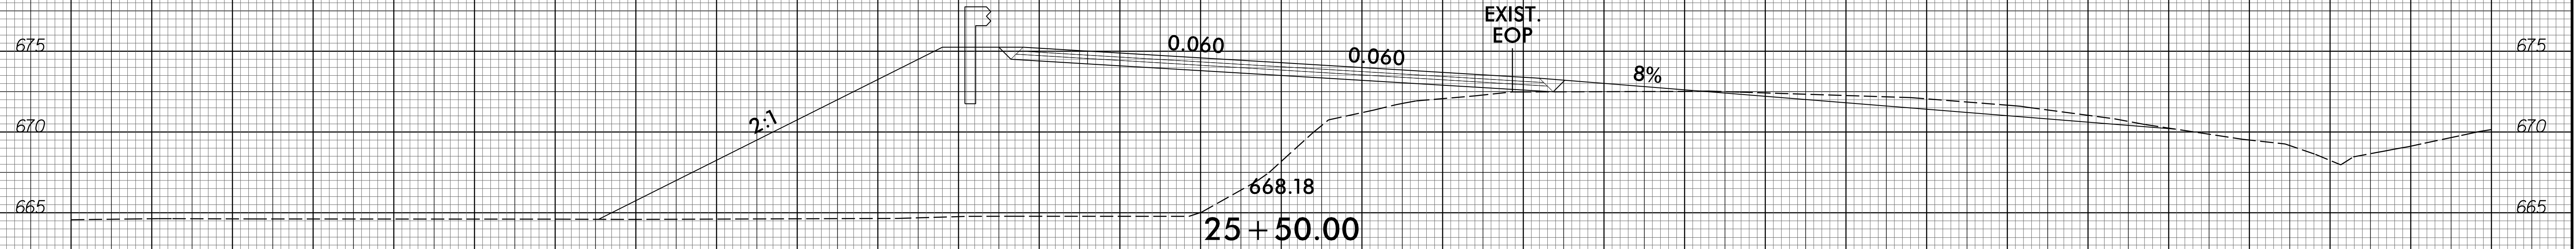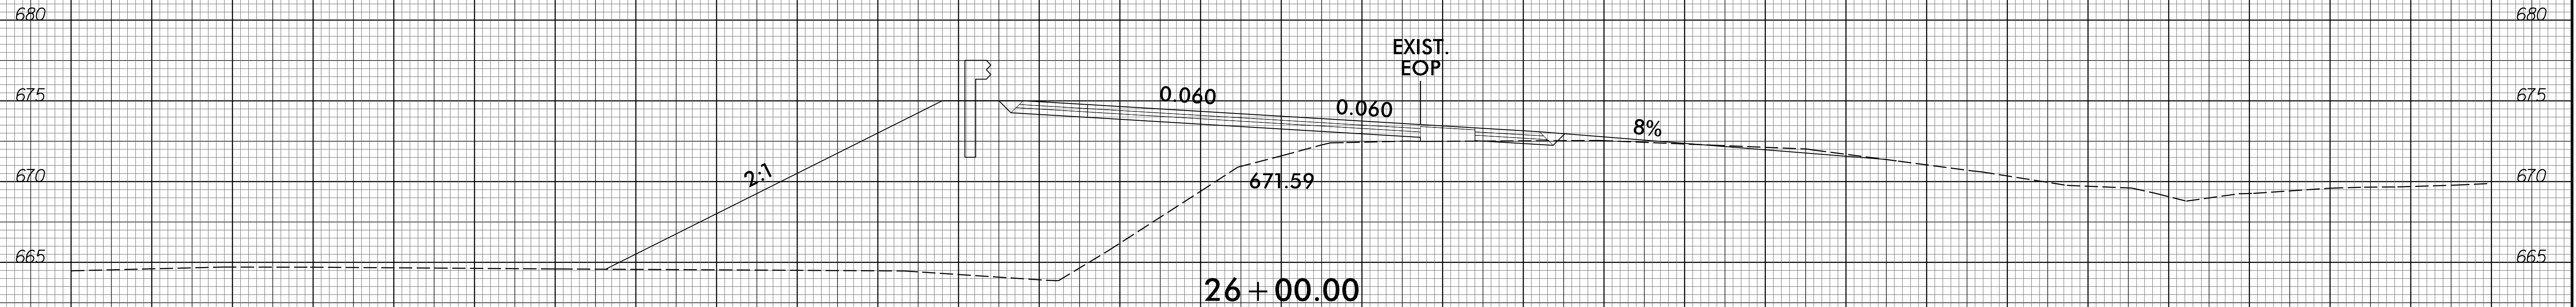

75 70 65 60 55 50 45 40 35 30 25 20 15 10 5 0 5 10 15 20 25 30 35 40 45 50 55 60 65 70 75

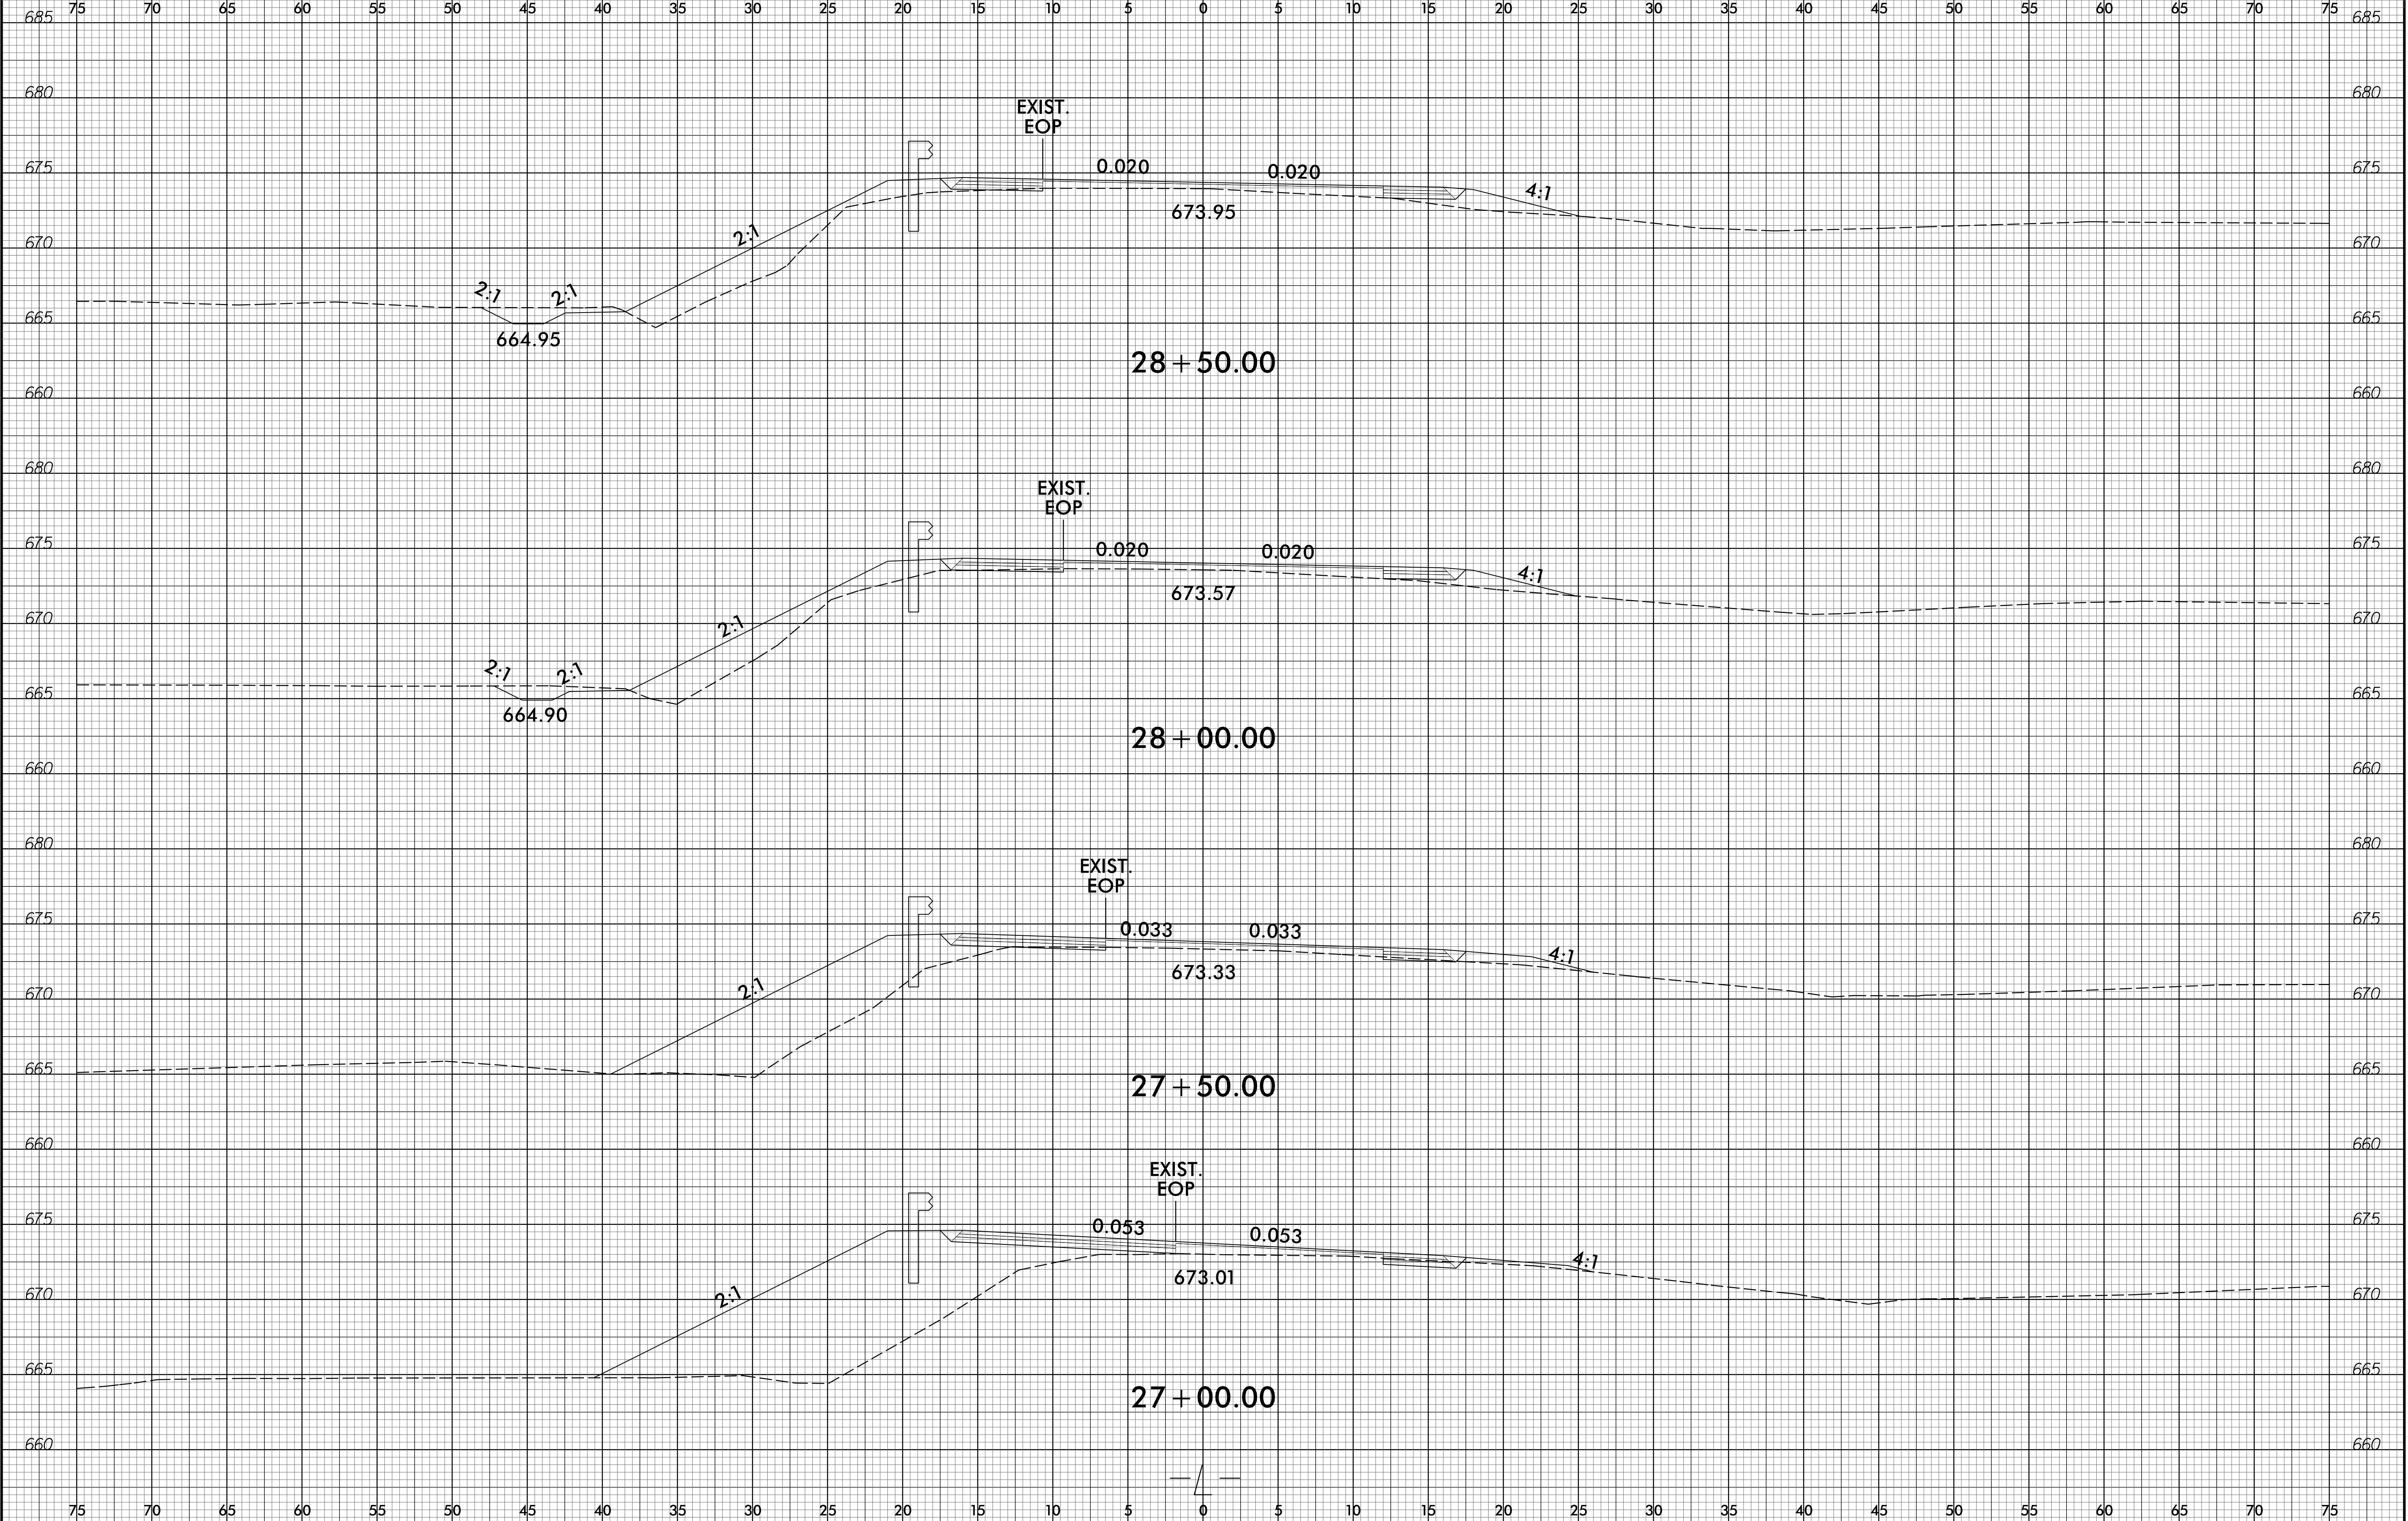


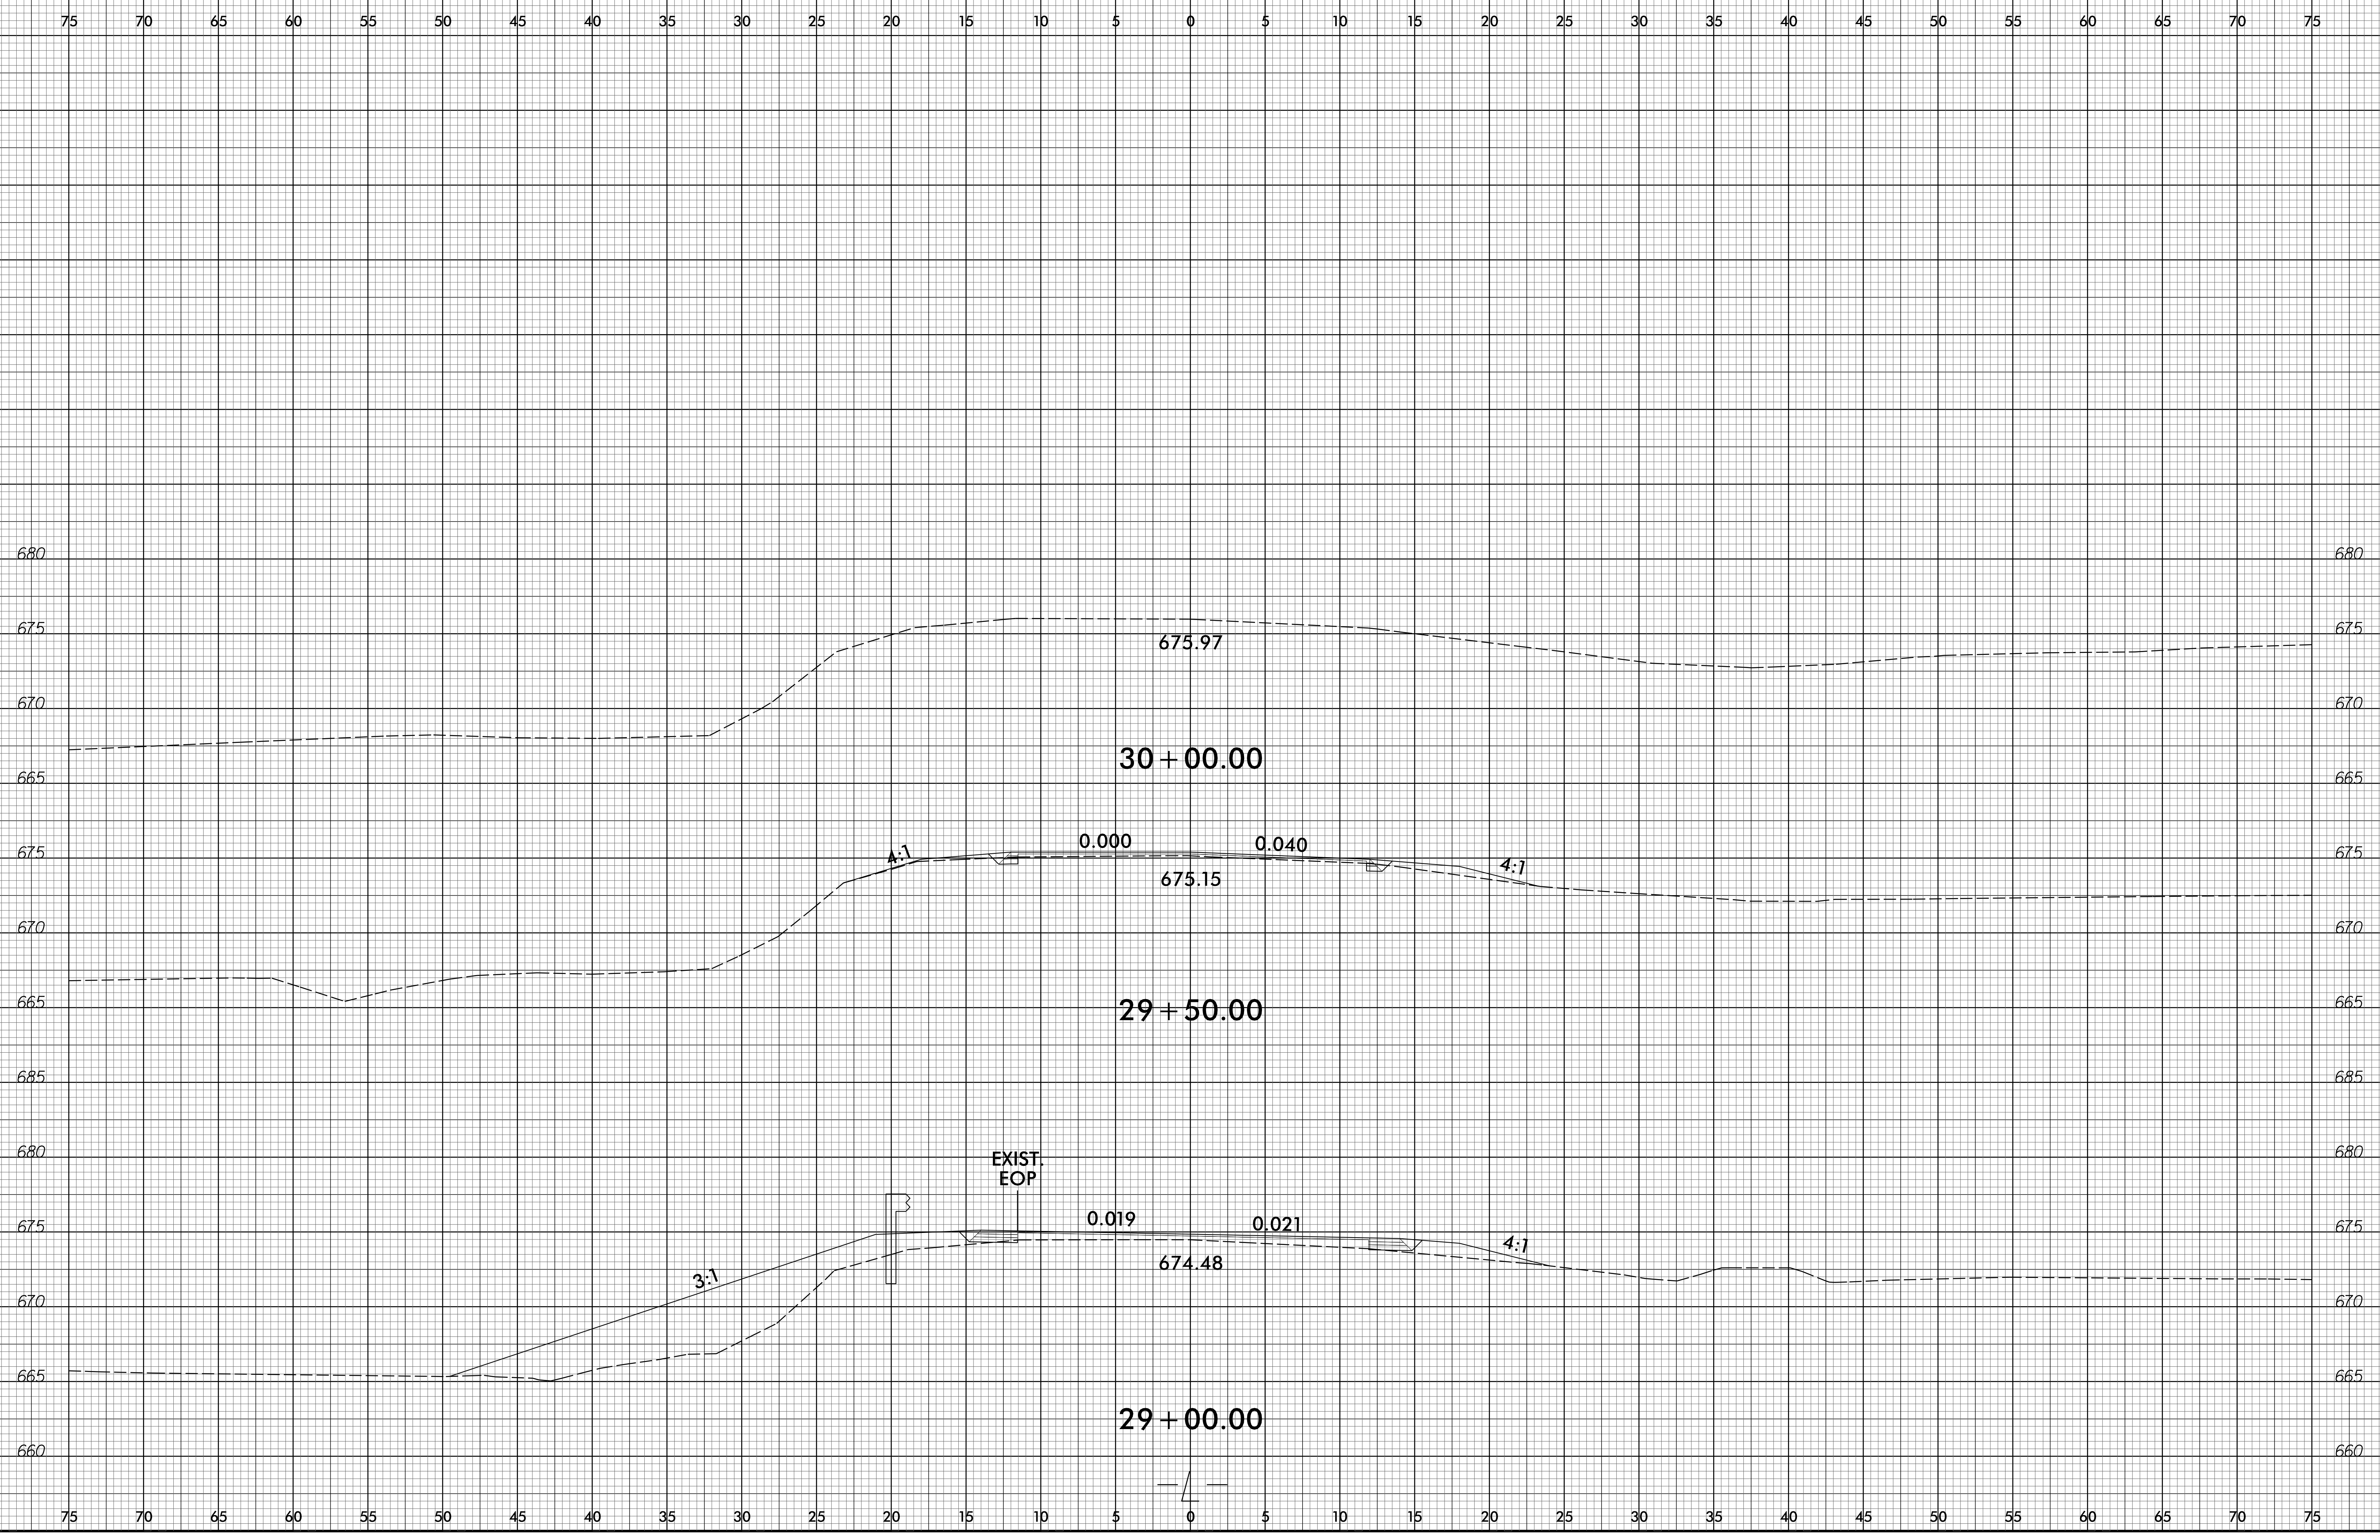

6/23/16



PROJ. REFERENCE NO.	SHEET NO.
B-5165	X-13

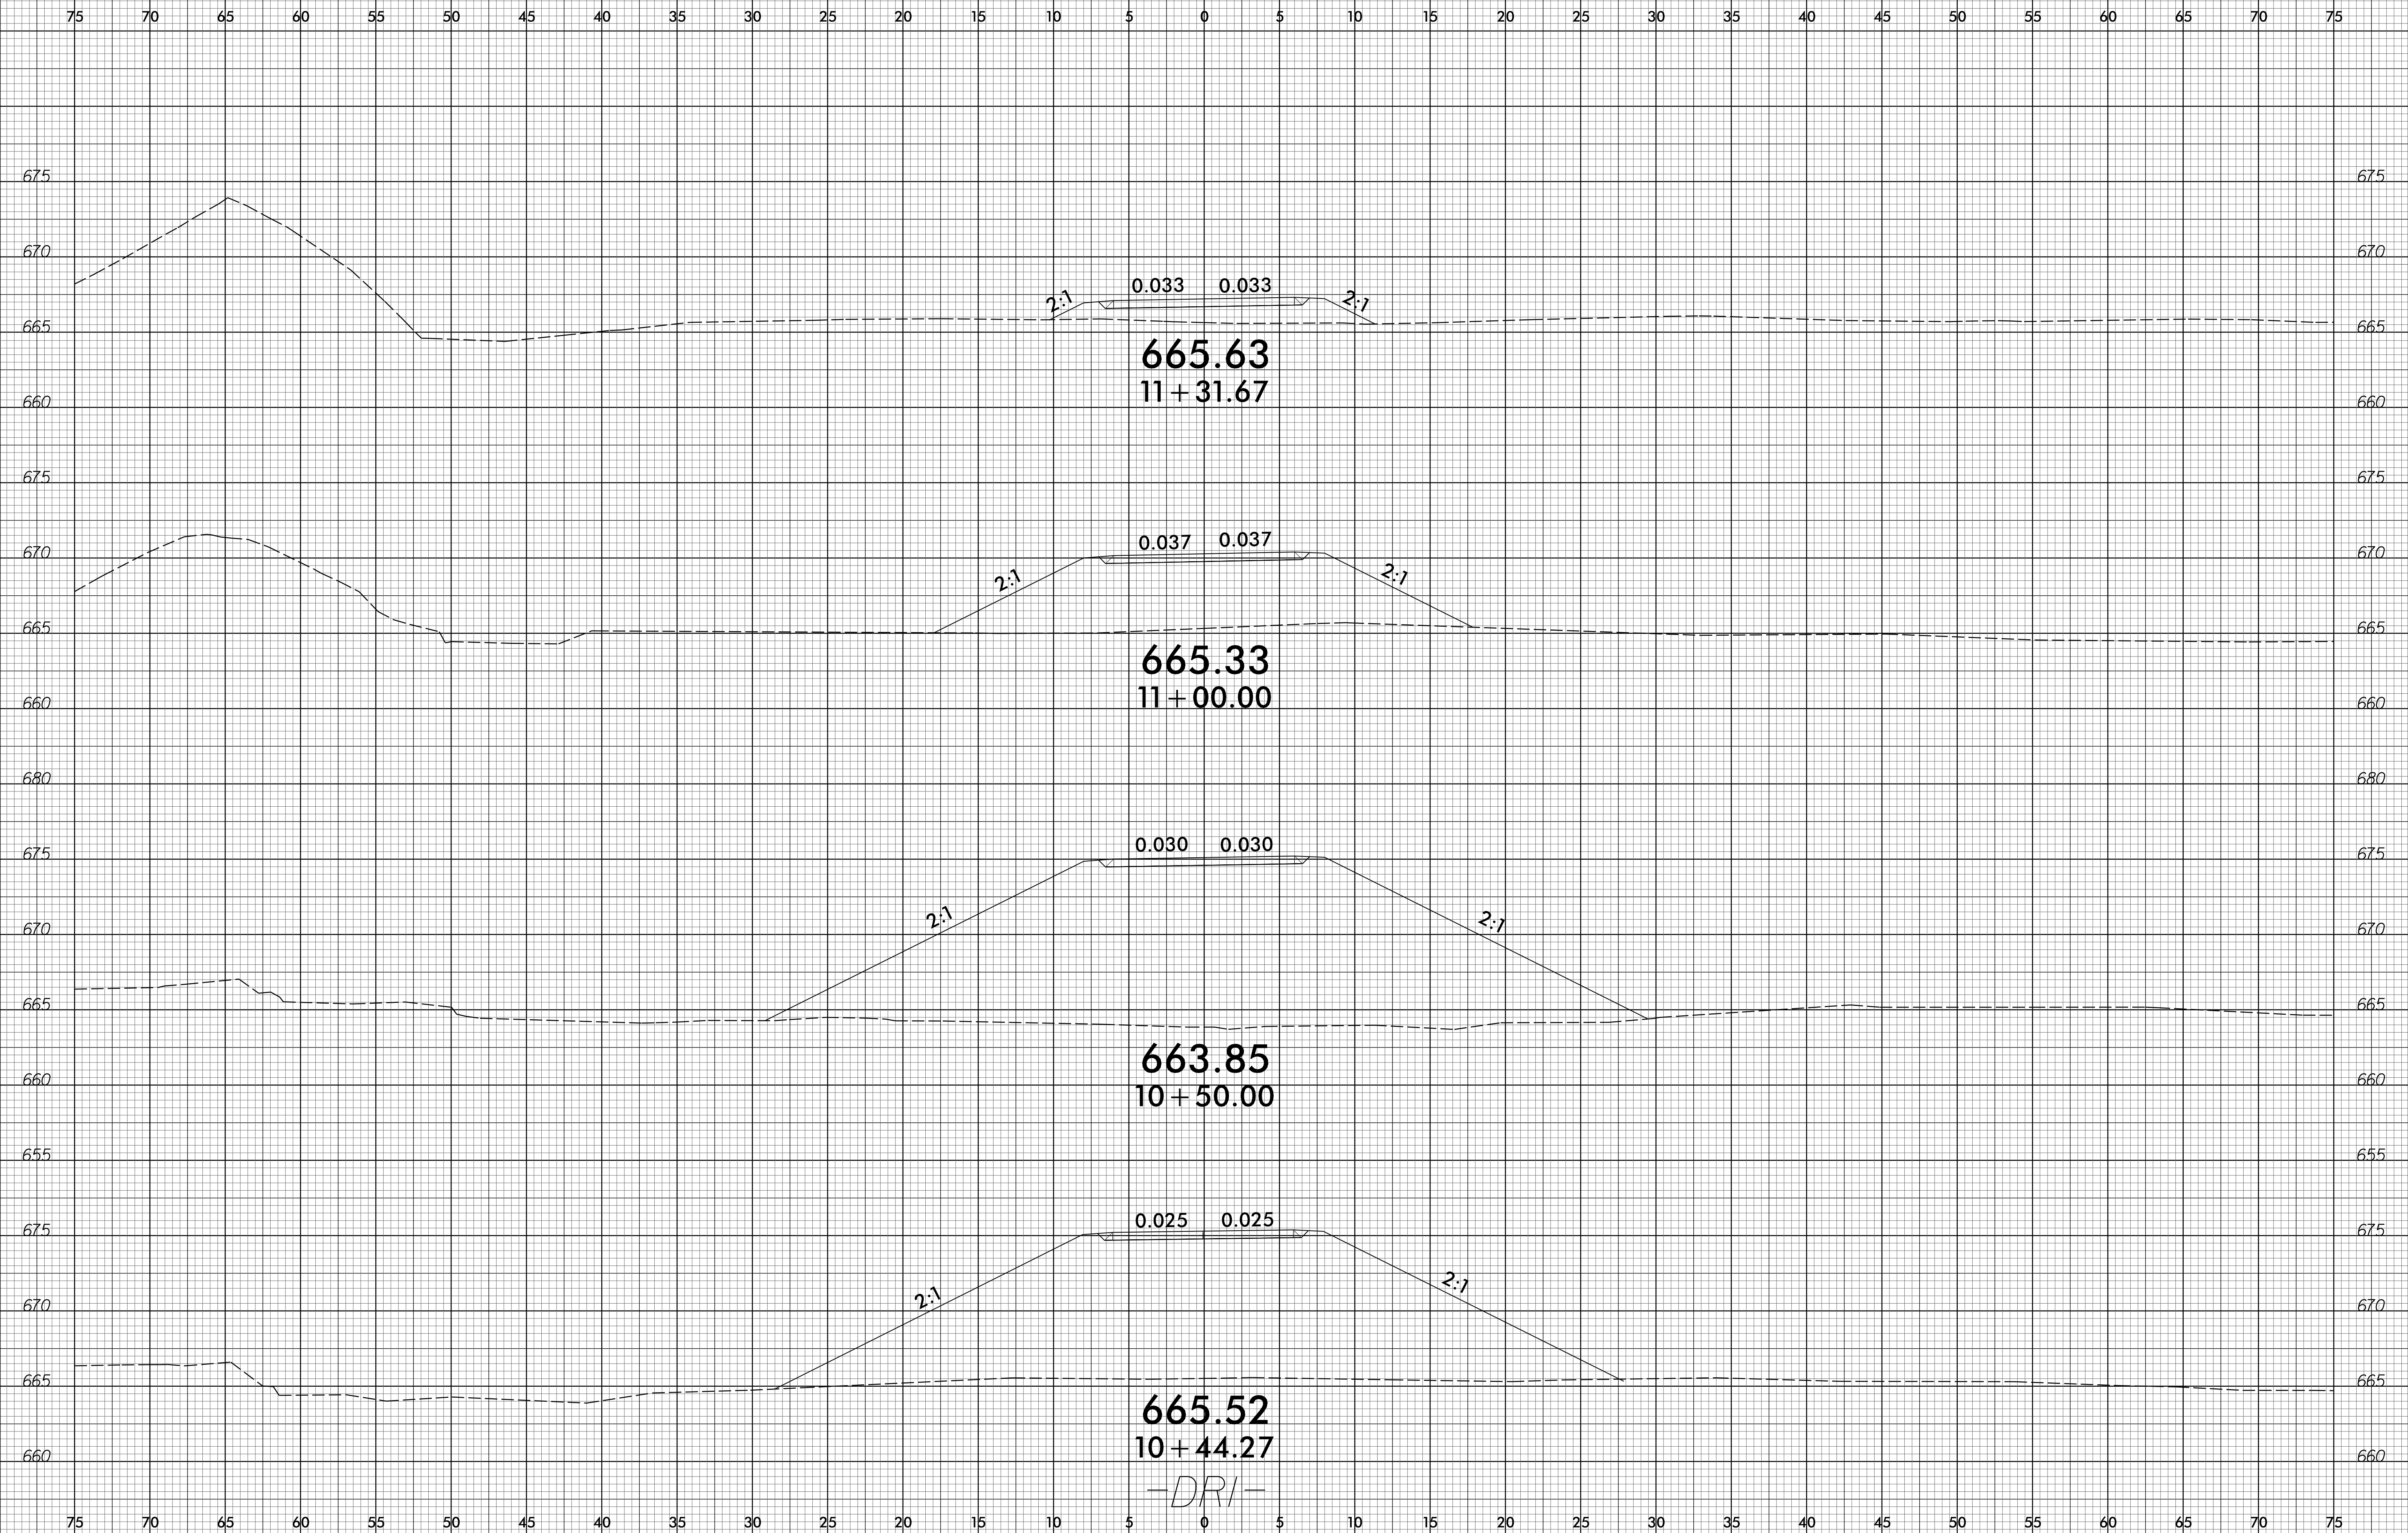

665.63
11+31.67

665.33
11+00.00

663.85
10+50.00

665.52
10+44.27

-DRI-


09-MAY-2017 08:58
 S:\PROJECTS\2016\16-05165\16-05165-Modeling\B5165_Pdu_xpl_DRVI.dgn
 33025174165538

6/23/16



PROJ. REFERENCE NO.	SHEET NO.
B-5165	X-14

75 70 65 60 55 50 45 40 35 30 25 20 15 10 5 0 5 10 15 20 25 30 35 40 45 50 55 60 65 70 75

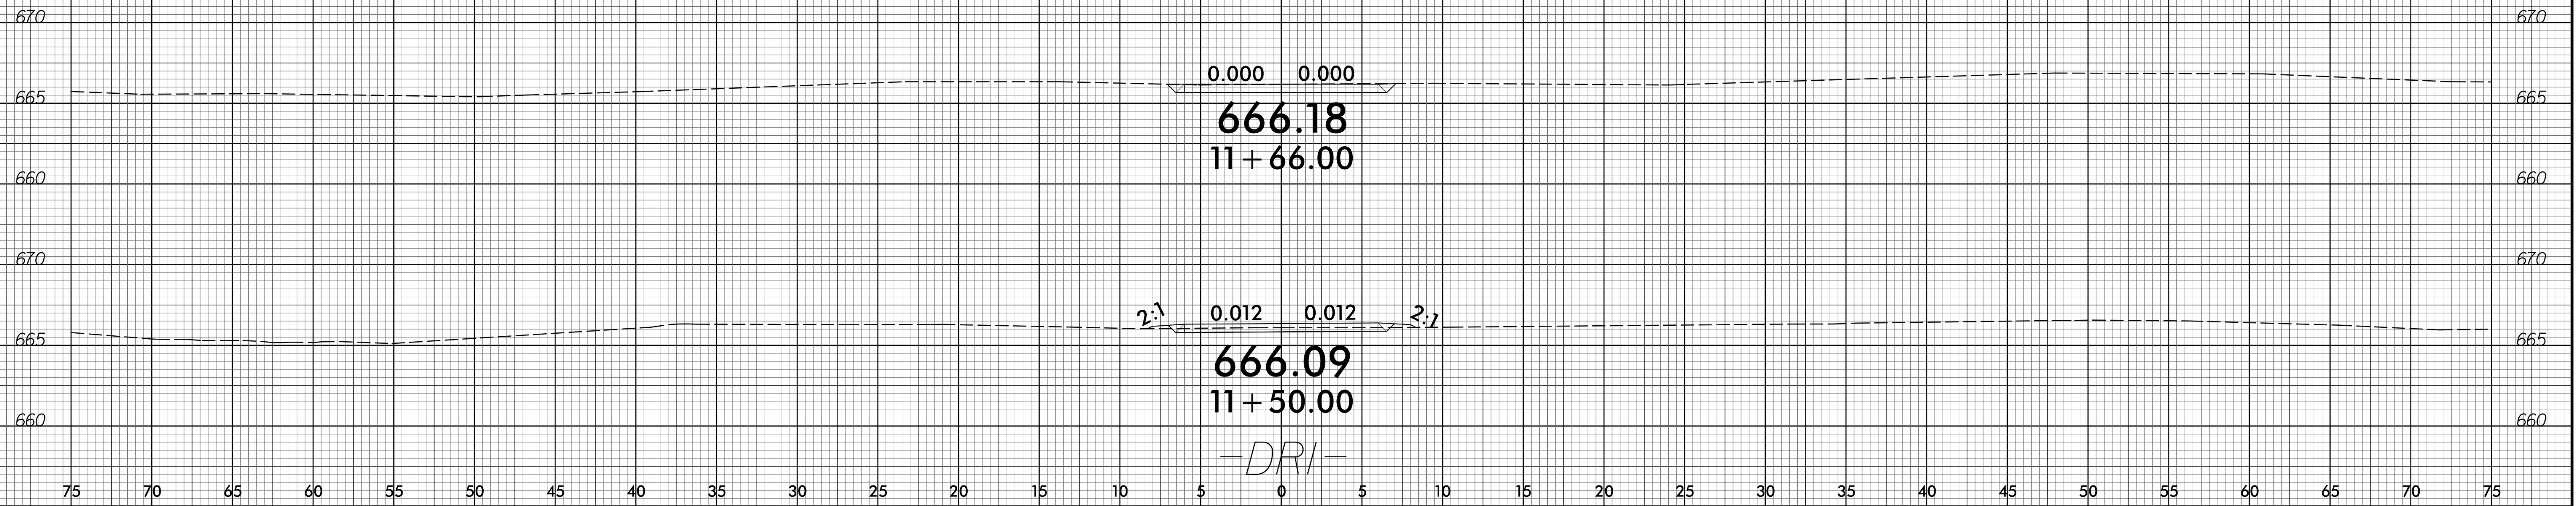


09-MAY-2017 08:59
 S:\PROJECTS\2016\16-0516\16-0516.dgn
 S:\PROJECTS\2016\16-0516\16-0516.dgn

6/23/16



PROJ. REFERENCE NO.	SHEET NO.
B-5165	X-15

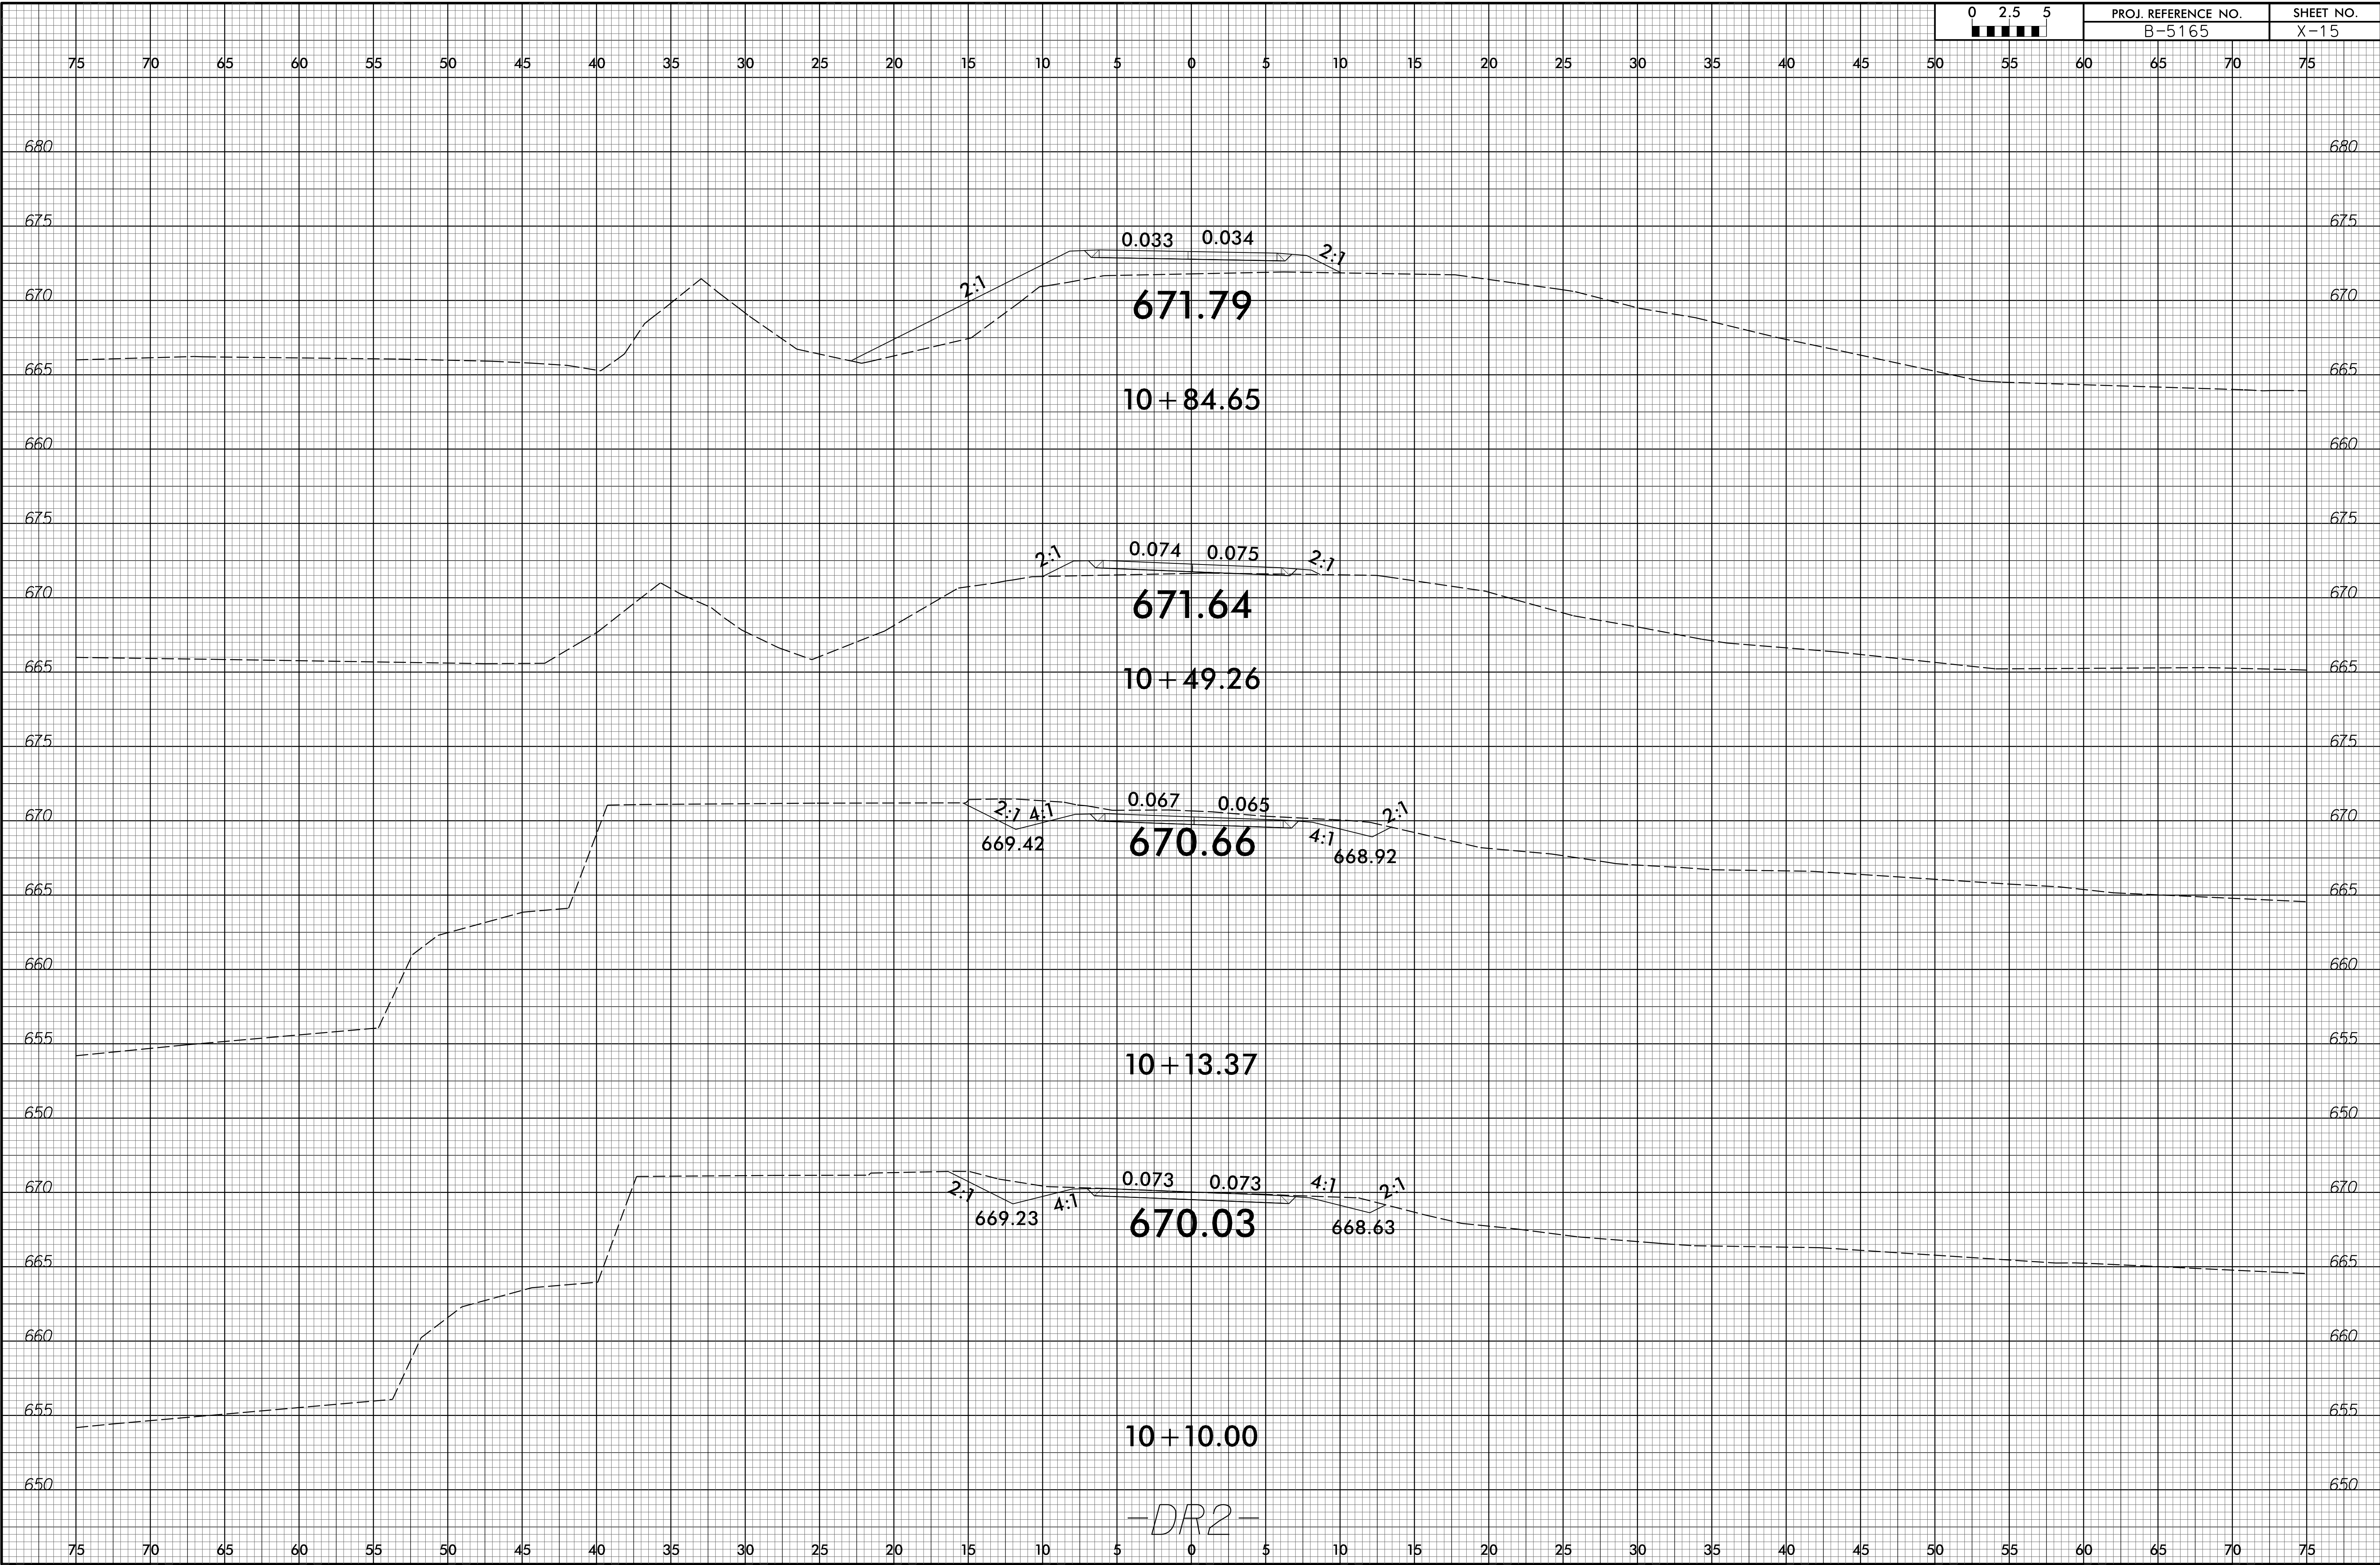

09-MAY-2017 09:00
 S:\PROJECTS\2016\B5165\B5165-Rd-Modeling\B5165-Rd-Modeling\B5165-Rd-Modeling.dgn
 User: JACOB


-DR2-

6/23/16



PROJ. REFERENCE NO.	SHEET NO.
B-5165	X-16

75 70 65 60 55 50 45 40 35 30 25 20 15 10 5 0 5 10 15 20 25 30 35 40 45 50 55 60 65 70 75

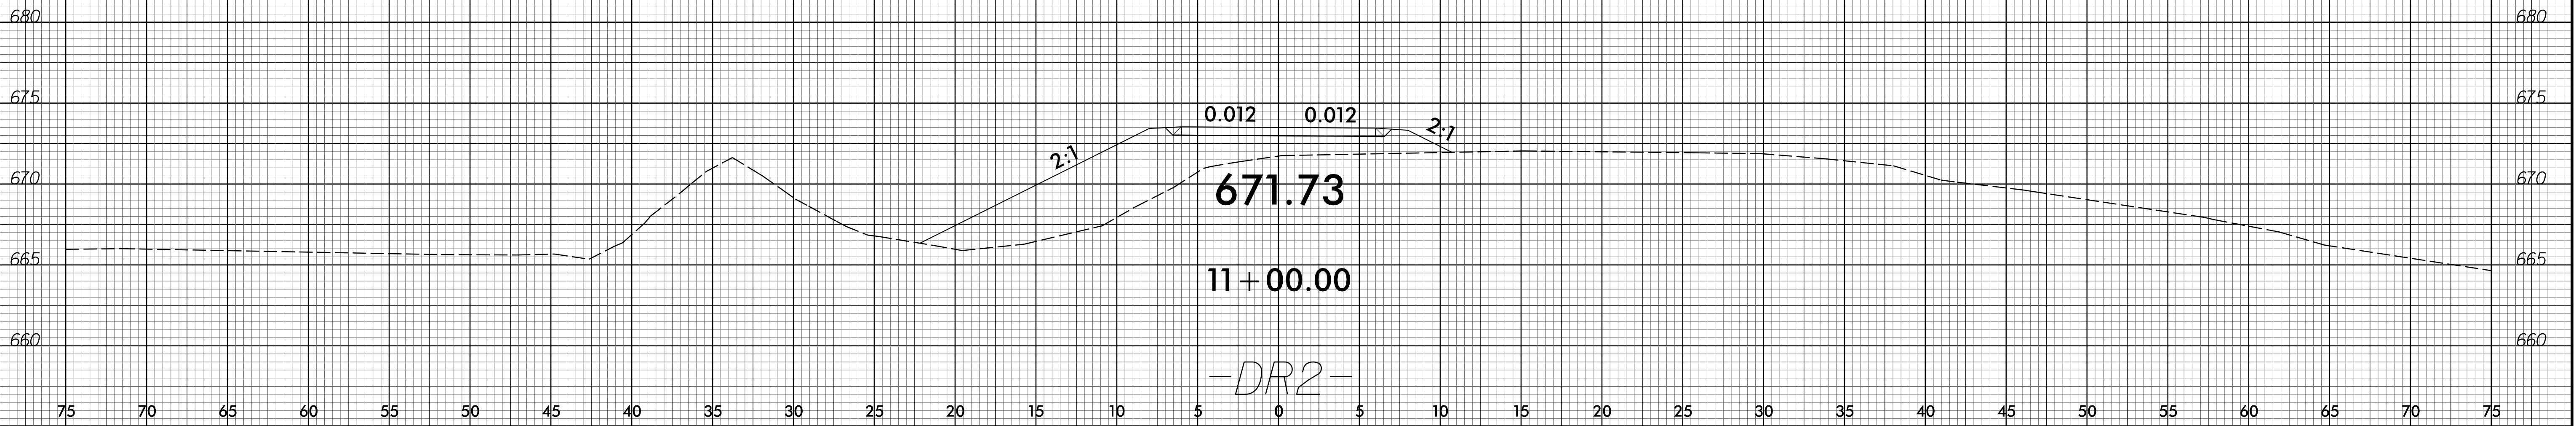

09-MAY-2017 09:01
 S:\PROJECTS\165165\165165-Modeling\B5165_Fdu_xpl_DRY2.dgn
 3:30:58 PM