


U-3633 TRAFFIC FORECAST 2009
2035

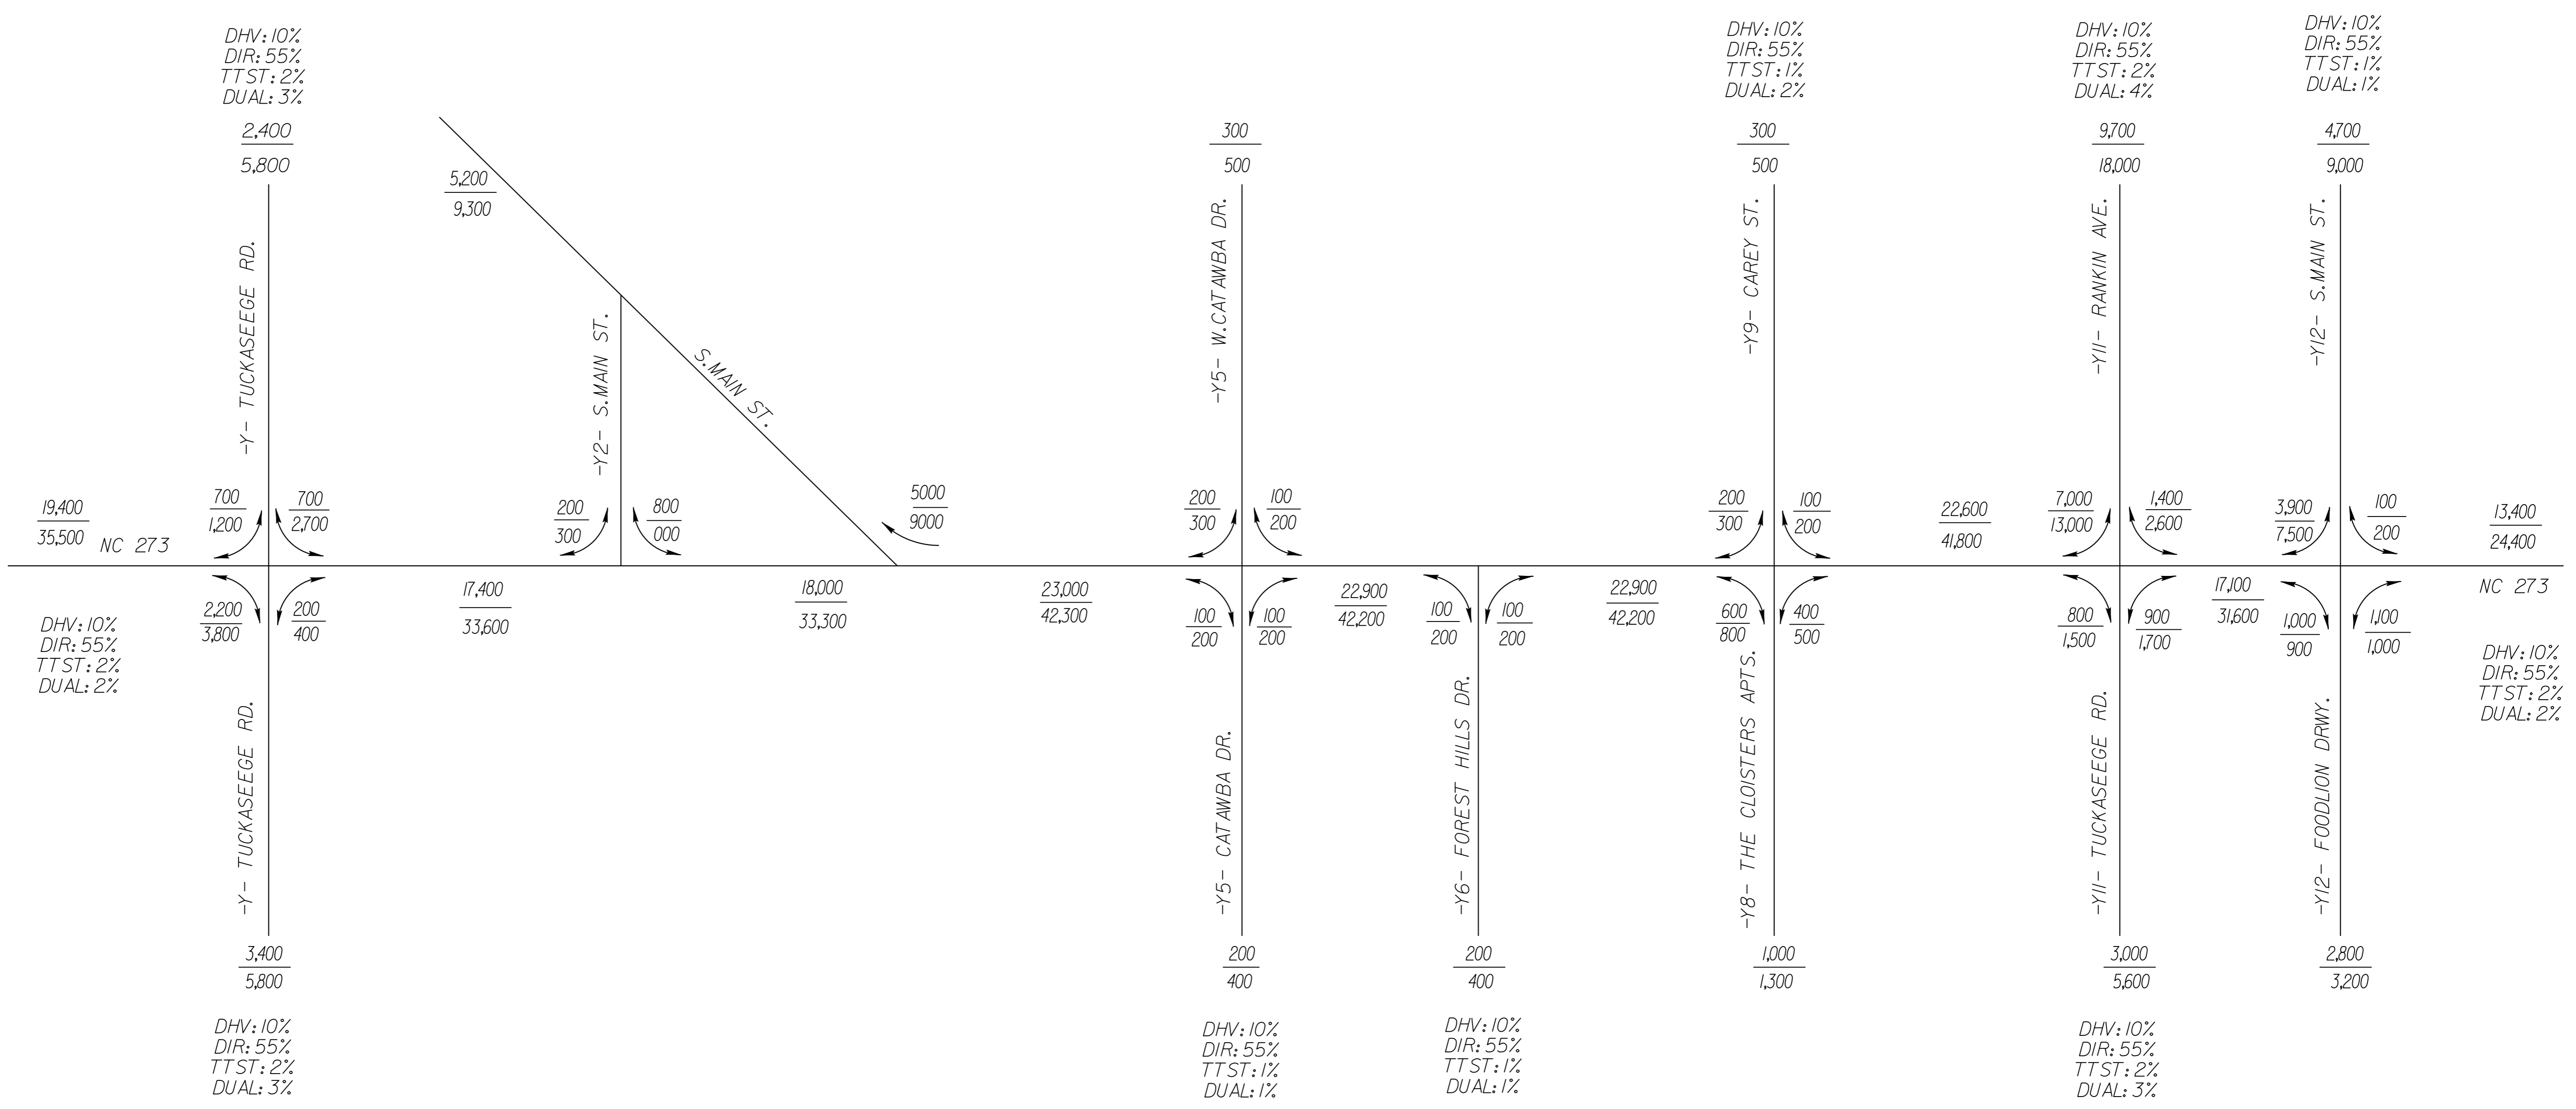

6/2/09

05-NOV-2016 10:56 U:\3633_Rdy_SHT-2B-1_Traffic-Diagram.dgn