


BEGIN T.I.P. PROJECT U-3633
-L- POC STA. 18+65.00

MATCHLINE SEE SHEET 10 -Y- STA. 21+00.00

BEGIN CONSTR.

**DOCUMENT NOT CONSIDERED FINAL
UNLESS ALL SIGNATURES COMPLETED**

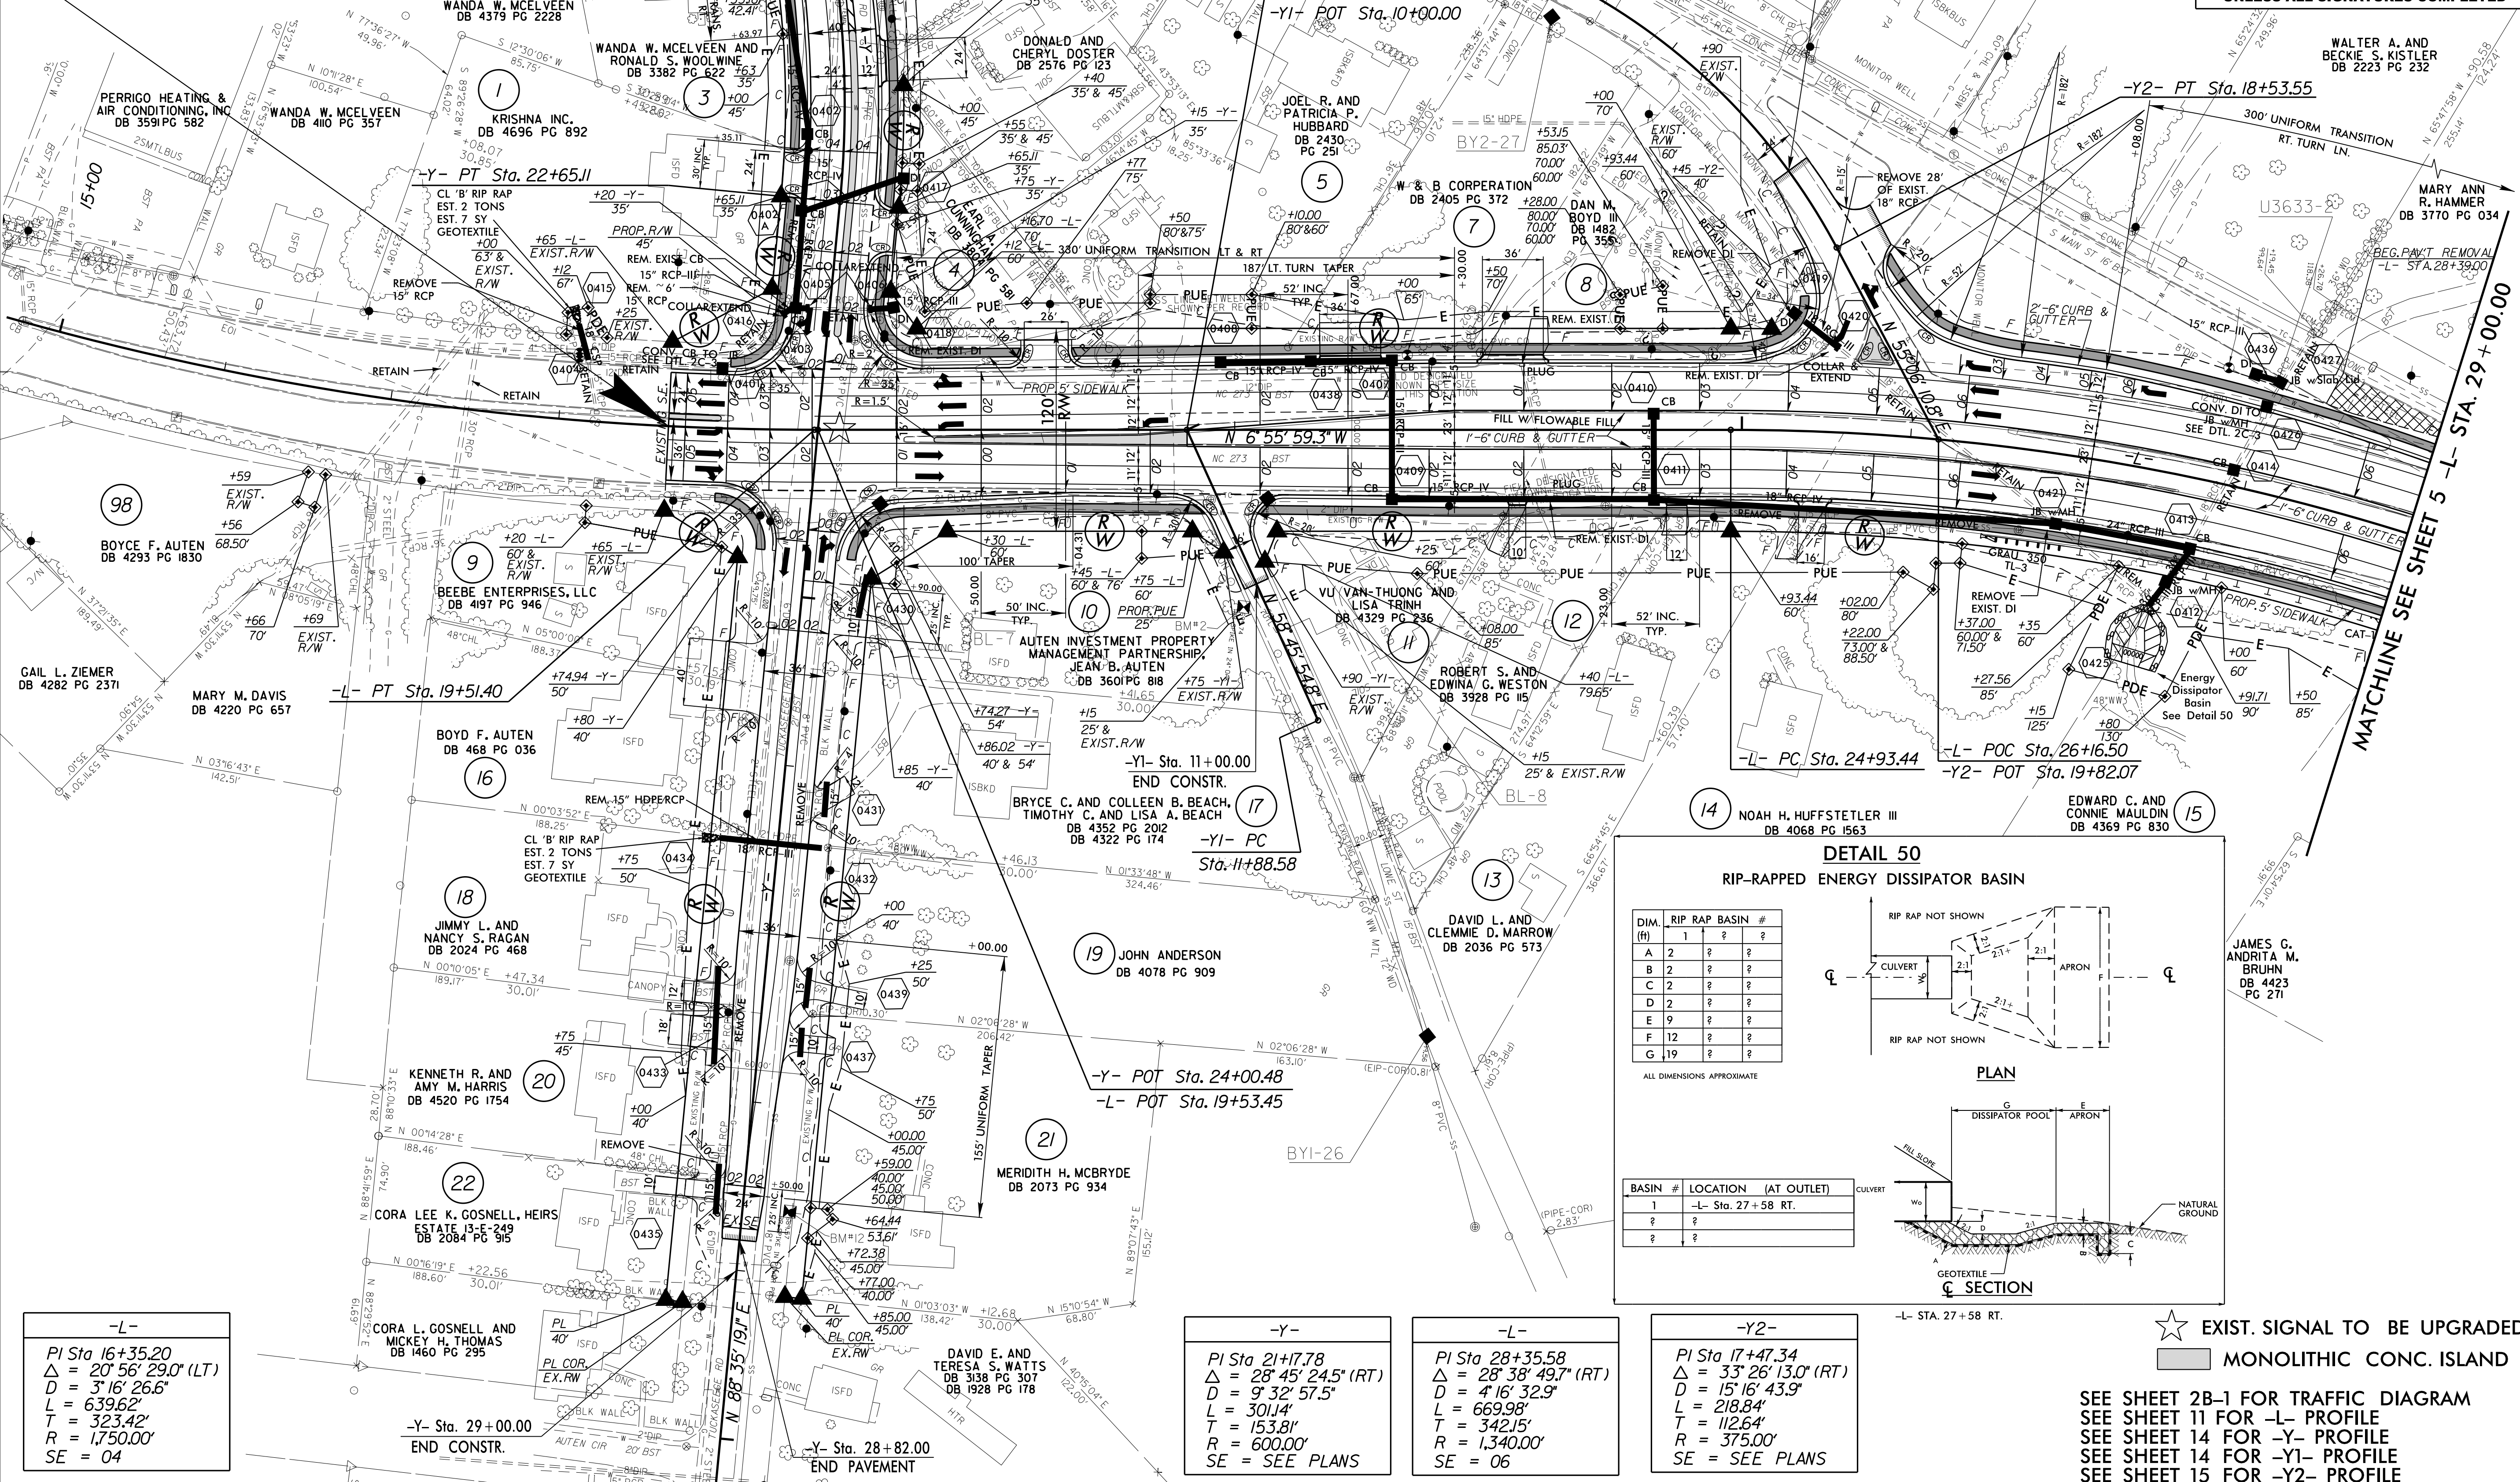

REVISIONS

-L-

PI Sta 16+35.20
$\Delta = 20' 56'' 29.0''$ (LT)
D = 3' 16' 26.6"
L = 639.62'
T = 323.42'
R = 1750.00'
SE = 04

-Y-


PI Sta 21+71.78
$\Delta = 28' 45'' 24.5''$ (RT)
D = 9' 32' 57.5"
L = 301.14'
T = 153.81'
R = 600.00'
SE = SEE PLANS

-L-

PI Sta 28+35.58
$\Delta = 28' 38'' 49.7''$ (RT)
D = 4' 16' 32.9"
L = 669.98'
T = 342.15'
R = 1,340.00'
SE = 06

-Y2-

PI Sta 17+47.34
$\Delta = 33' 26'' 13.0''$ (RT)
D = 15' 16' 43.9"
L = 218.84'
T = 112.64'
R = 375.00'
SE = SEE PLANS

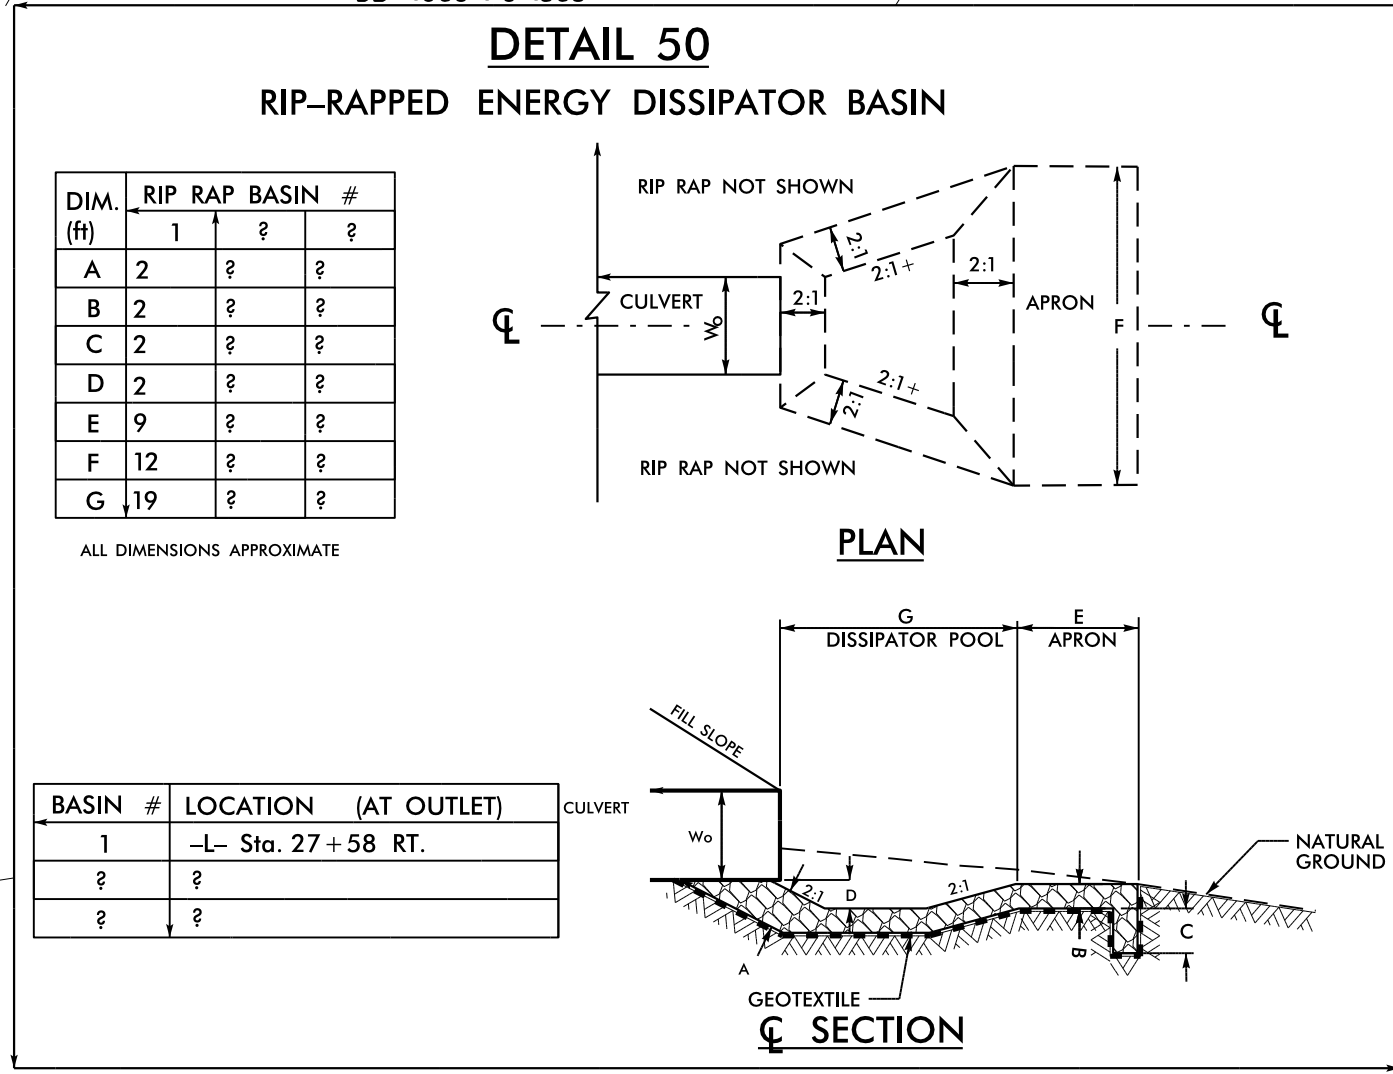

★ EXIST. SIGNAL TO BE UPGRADED
 ■ MONOLITHIC CONC. ISLAND

SEE SHEET 2B-1 FOR TRAFFIC DIAGRAM
 SEE SHEET 11 FOR -L- PROFILE
 SEE SHEET 14 FOR -Y- PROFILE
 SEE SHEET 14 FOR -Y1- PROFILE
 SEE SHEET 15 FOR -Y2- PROFILE

13-APR-2017 10:52 U:\U-3633-Rd\U-3633-Rd.dgn