


CHRISTOPHER B. AND  
PAMELA L. LOFTIN  
DB 4228 PG 162

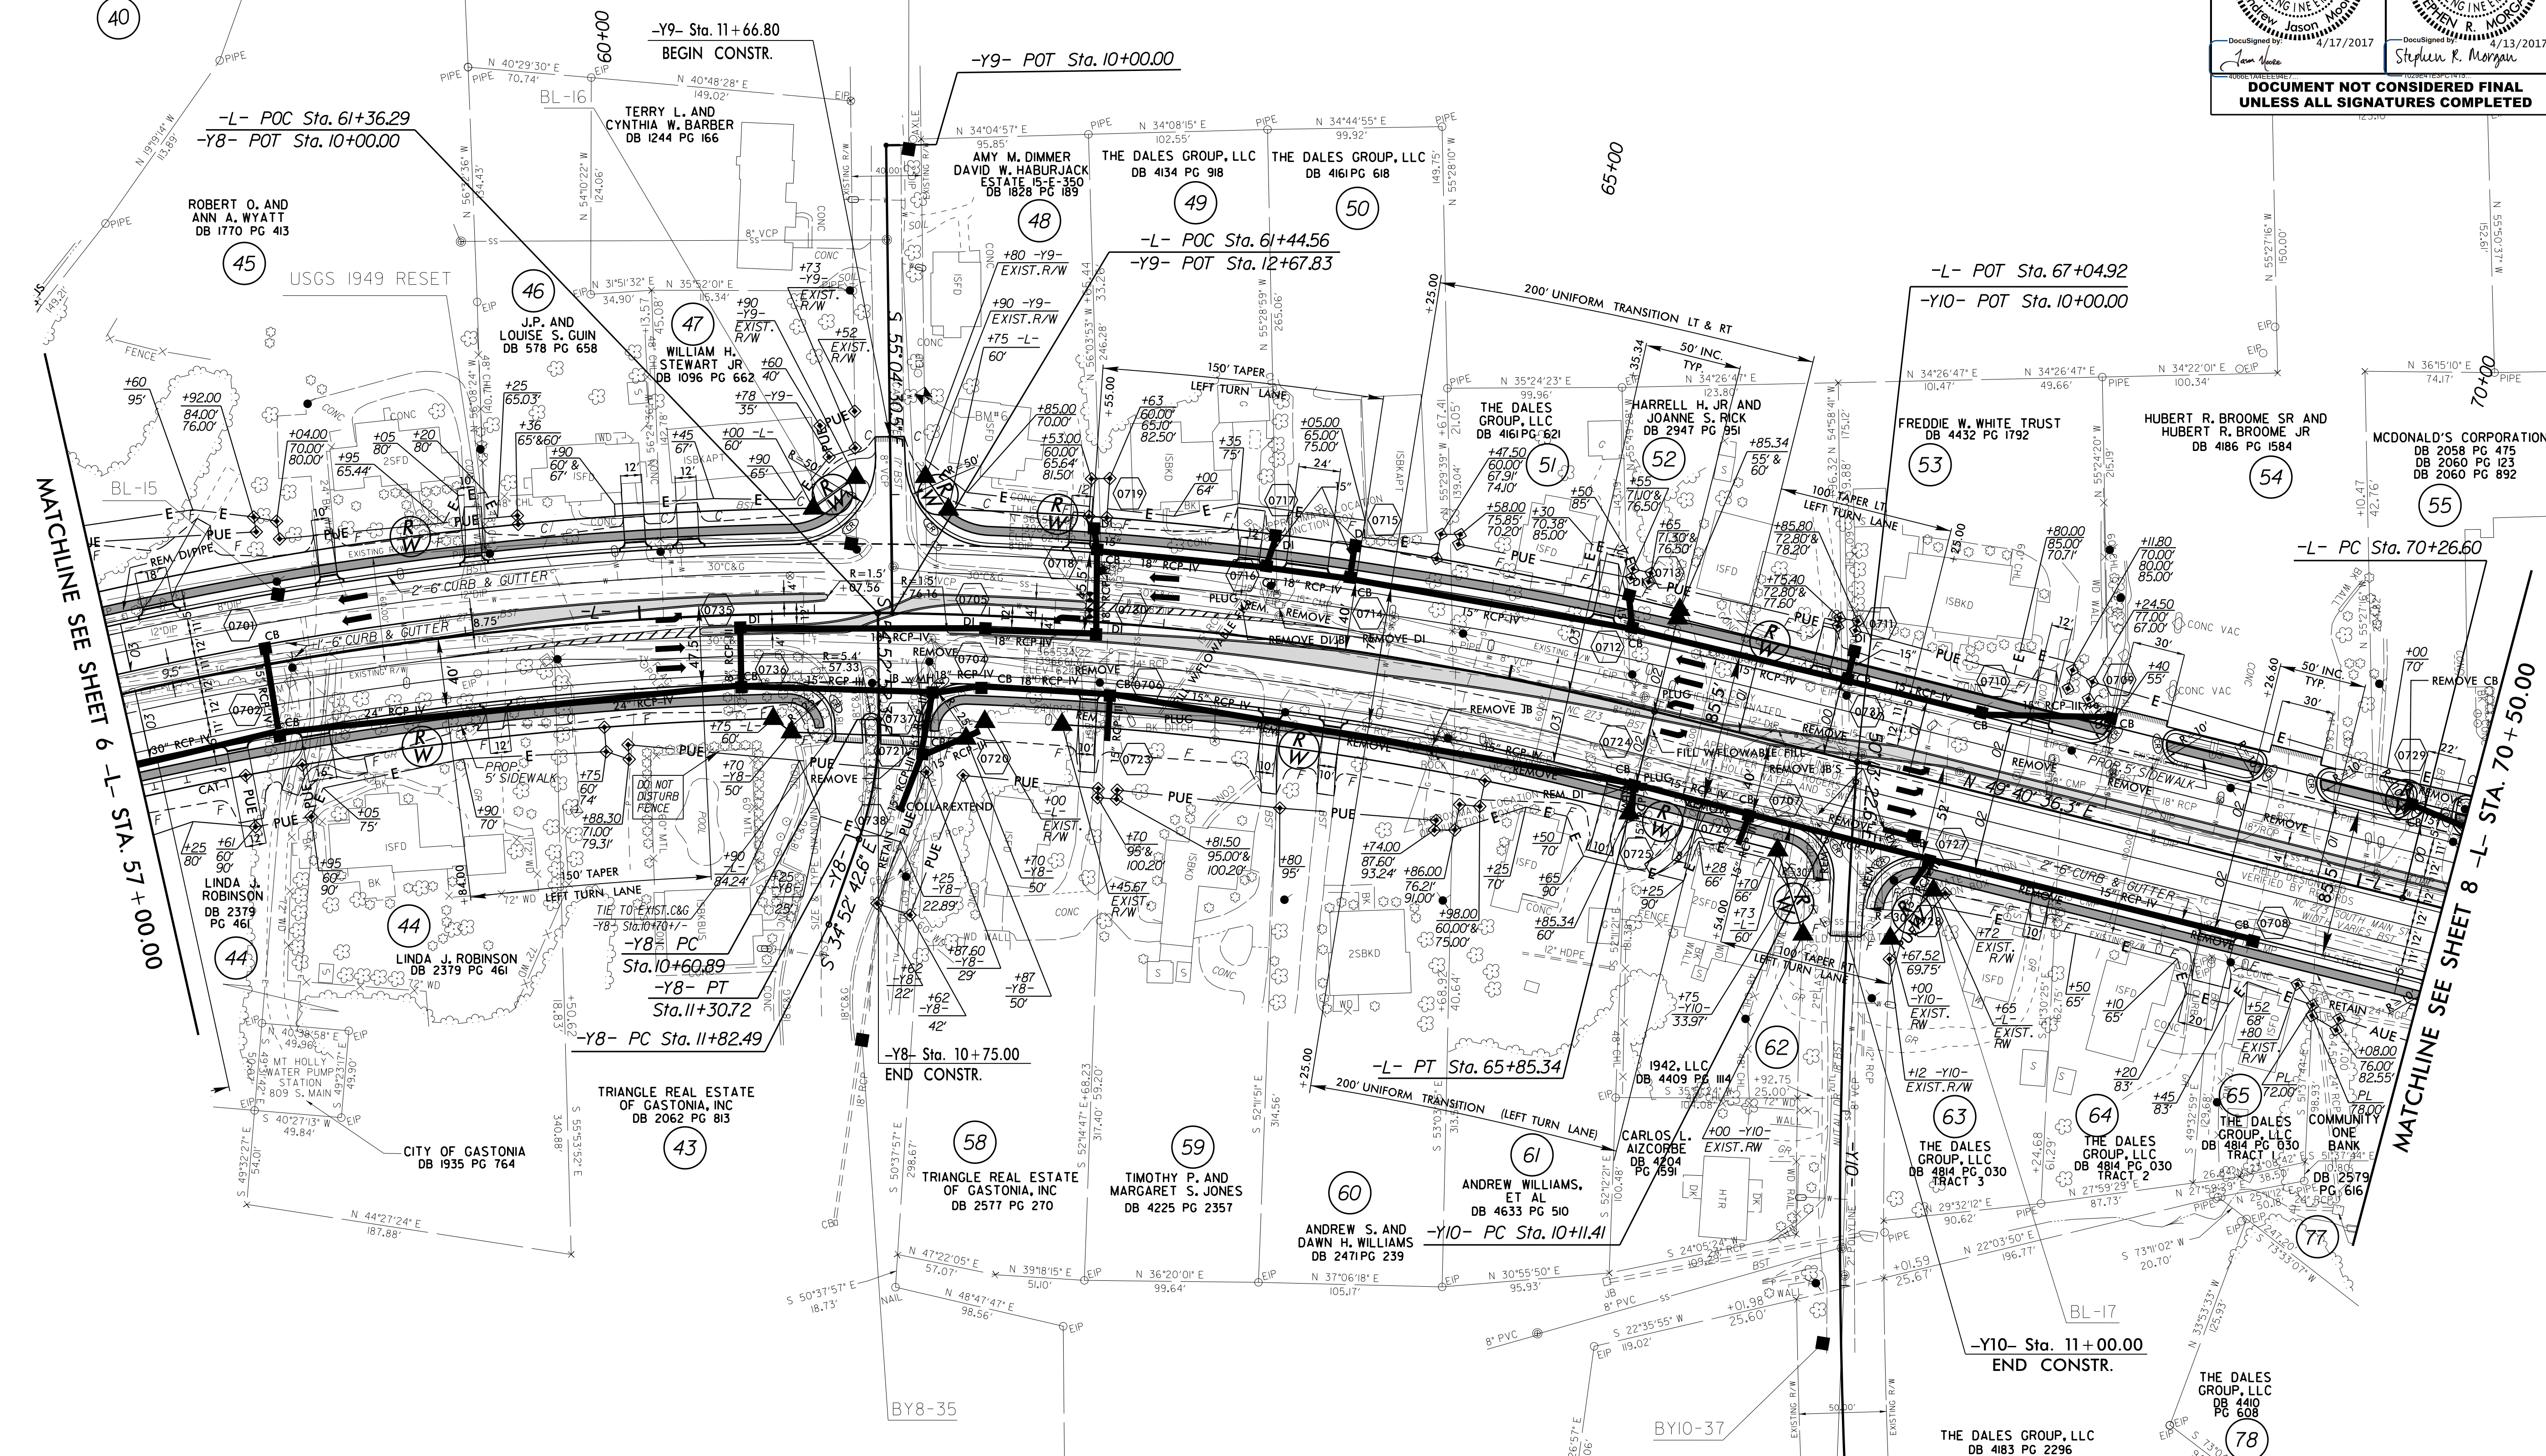

MATCHLINE SEE SHEET 6 -L- STA. 57+00.00

MATCHLINE SEE SHEET 8 -L- STA. 70+50.00

-L-	-Y8-	-Y10-
PI Sta 61+31.13	PI Sta 10+96.16	PI Sta 12+20.75
$\Delta = 27^{\circ} 57' 46.0''$ (RT)	$\Delta = 20^{\circ} 00' 09.8''$ (RT)	$\Delta = 6^{\circ} 44' 58.8''$ (LT)
D = 3' 00' 56.0"	D = 28' 38' 52.4"	D = 1' 36' 50.3"
L = 927.28'	L = 69.82'	L = 418.20'
T = 473.07'	T = 35.27'	T = 209.34'
R = 1,900.00'	R = 200.00'	R = 3,550.00'
SE = 04	SE = SEE PLANS	SE = SEE PLANS

MONOLITHIC CONC. ISLAND

SEE SHEET 2B-1 FOR TRAFFIC DIAGRAM  
SEE SHEET 12 FOR -L- PROFILE  
SEE SHEET 16 FOR -Y8- PROFILE  
SEE SHEET 16 FOR -Y9- PROFILE  
SEE SHEET 16 FOR -Y10- PROFILE

REVISIONS

8/17/09

P:\APR-2017\1604\U-3633-RdL-psht7.dgn  
5:55:05 PM 4/17/2017