


5/28/99


-L- NC 273 (SOUTH MAIN ST)

PROJECT REFERENCE NO. U-3633	SHEET NO. 13
ROADWAY DESIGN ENGINEER SEAL 022007 Andrew Jason Moore	HYDRAULICS ENGINEER SEAL 022100 STEPHEN R. MORGAN
DocuSigned by: Andrew Jason Moore 4/17/2017	DocuSigned by: Stephen R. Morgan 4/13/2017

DOCUMENT NOT CONSIDERED FINAL
UNLESS ALL SIGNATURES COMPLETED

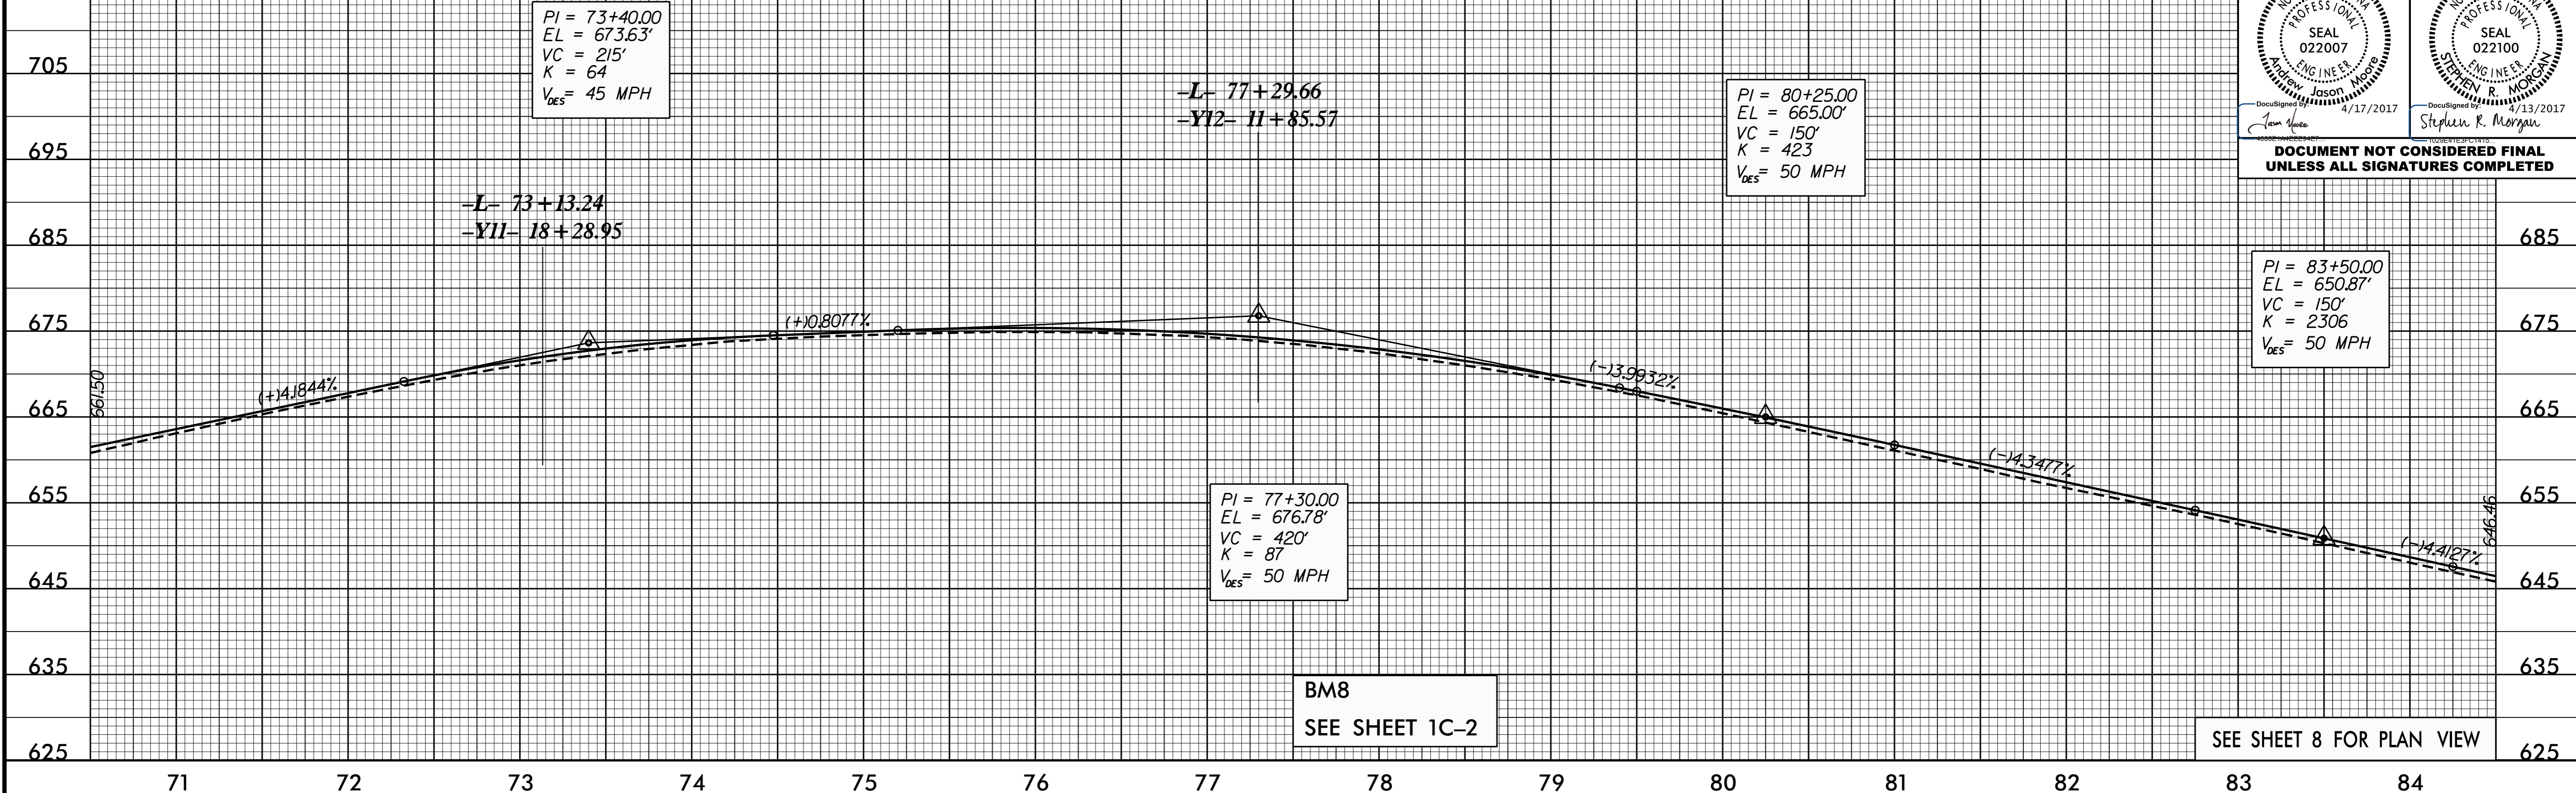

-L- NC 273 (SOUTH MAIN ST)

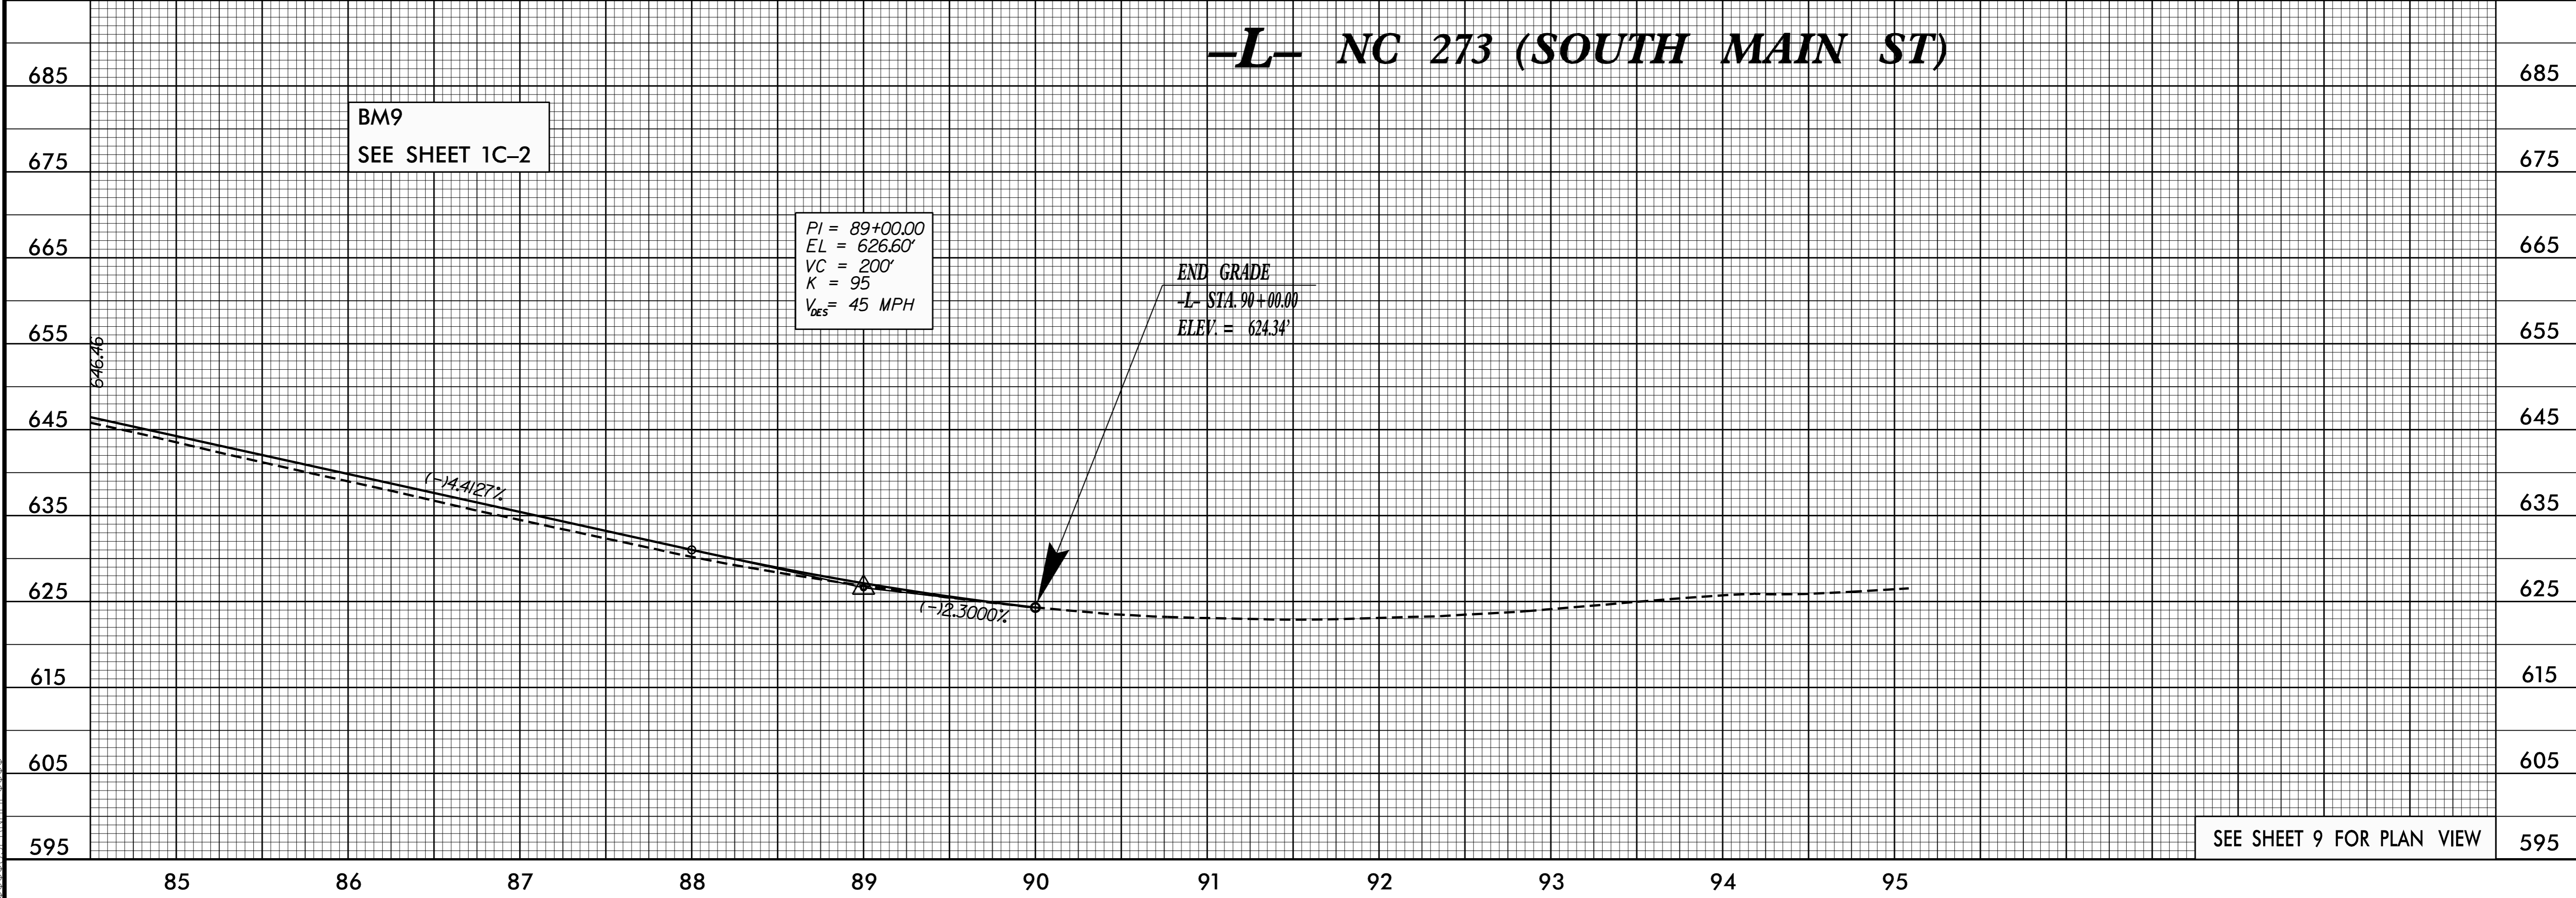

13-APR-2017 11:17 AM U-3633_Pdu.pfl.dgn