



5/28/99

PROJECT REFERENCE NO. U-3633	SHEET NO. 14
ROADWAY DESIGN ENGINEER SEAL 022007 JASON MOORE	HYDRAULICS ENGINEER SEAL 022100 STEPHEN R. MORGAN
DocuSigned by: Jason Moore 4/17/2017	DocuSigned by: Stephen R. Morgan 4/13/2017
DOCUMENT NOT CONSIDERED FINAL UNLESS ALL SIGNATURES COMPLETED	


-Y-
BELMONT-MT HOLLY RD/SOUTH MAIN ST.

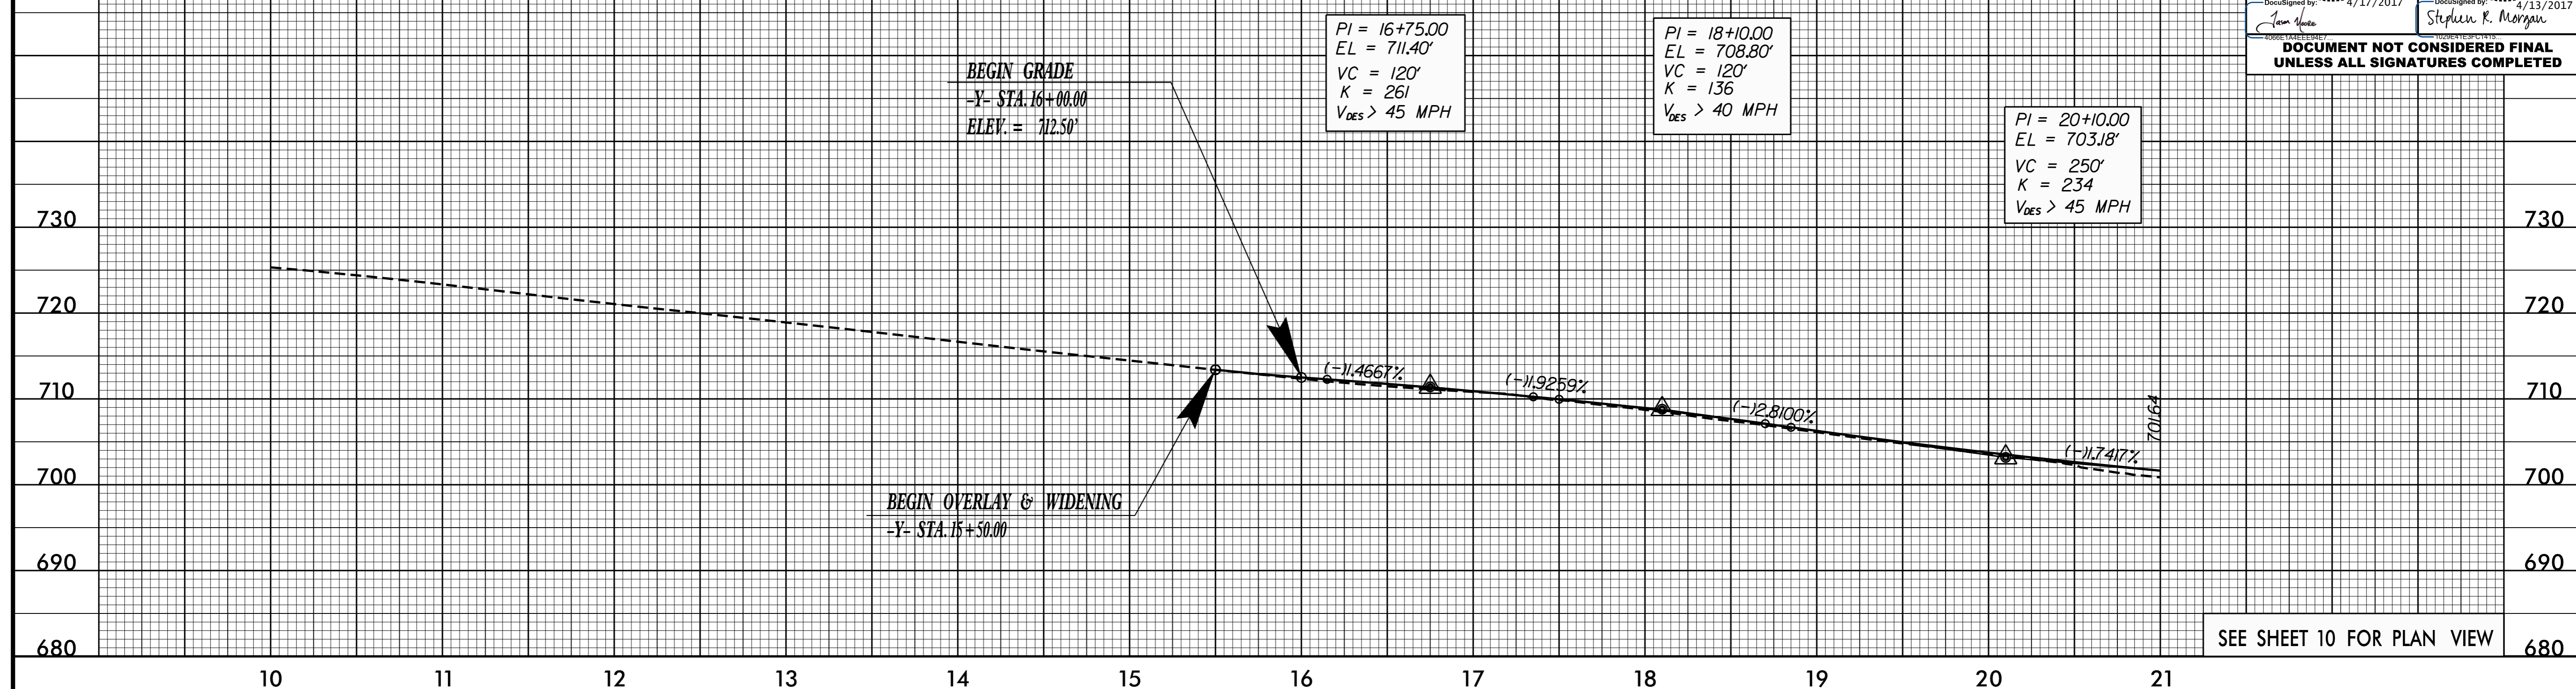

-Y-
BELMONT-MT HOLLY RD/SOUTH MAIN ST.

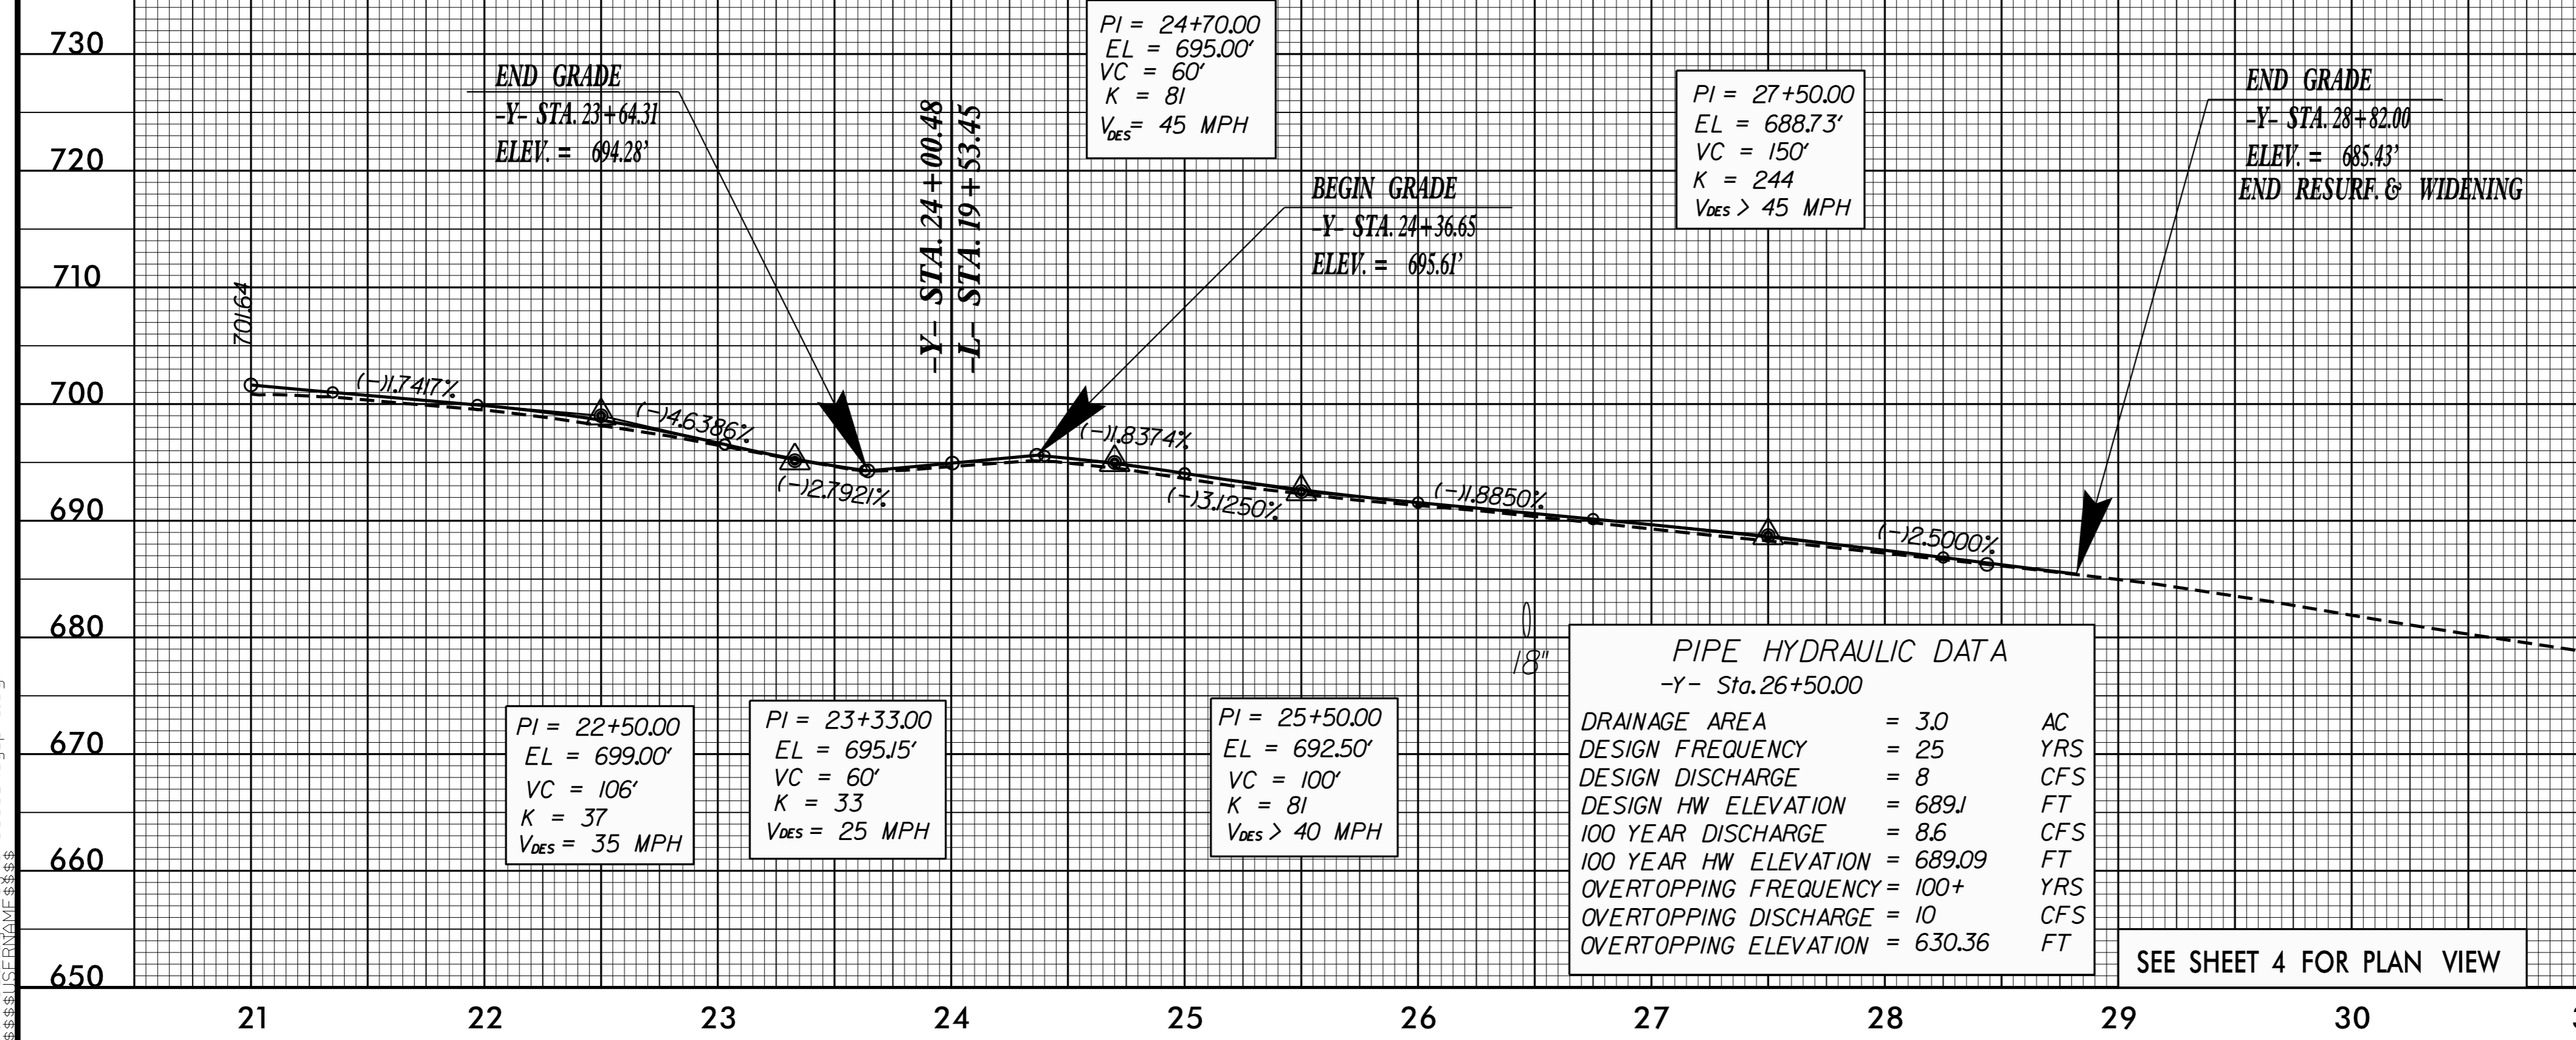

-YI-
LOWE ST.

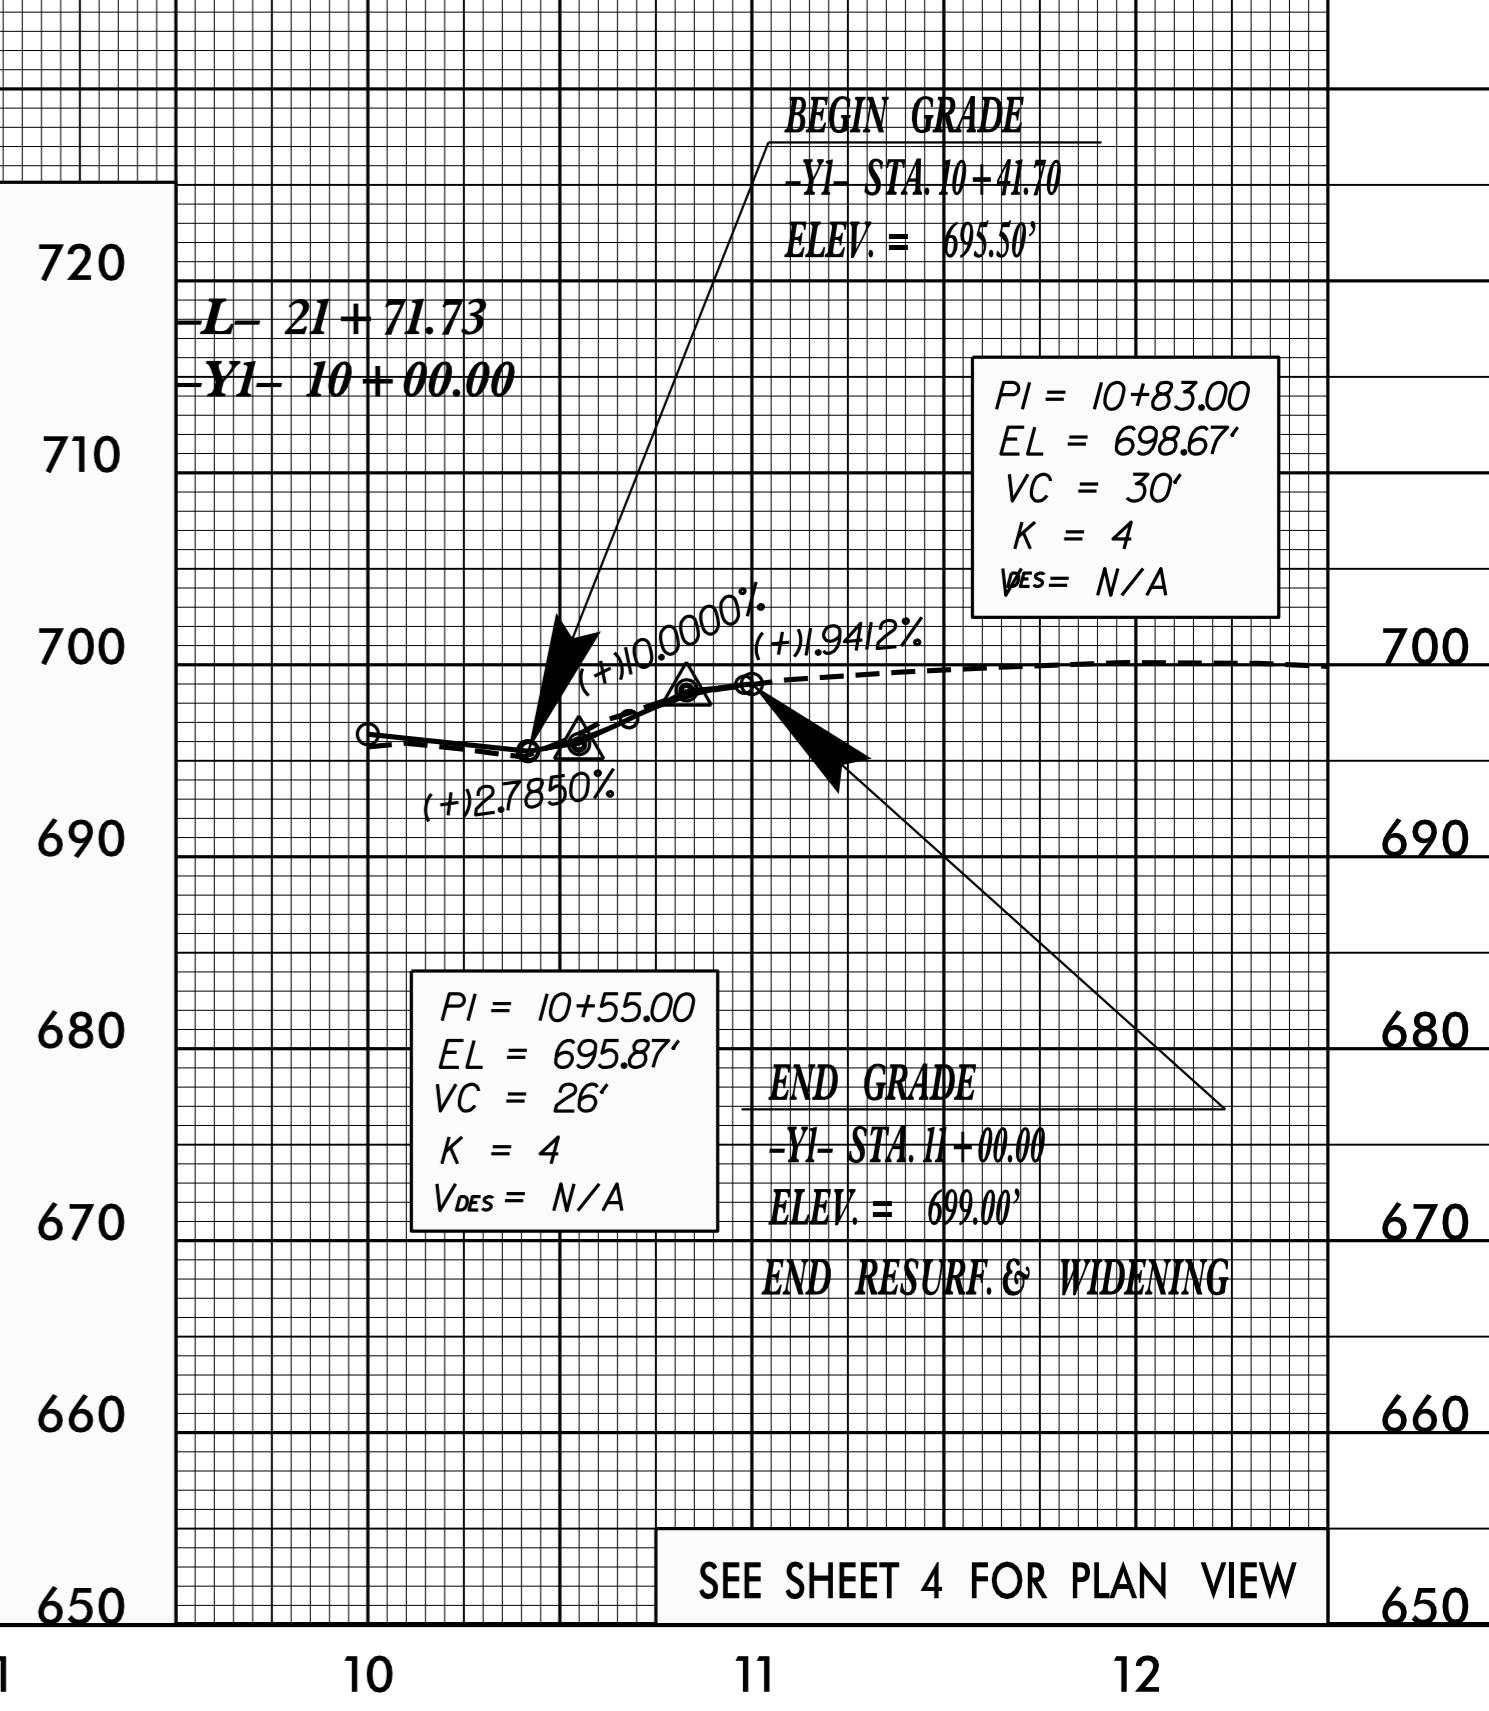

13-APR-2017 11:17 AM U:\3633_Pduj_p1.dgn