



5/28/99

-Y11- RANKIN AVE/TUCKASEEGE RD.

PROJECT REFERENCE NO. U-3633	SHEET NO. 17
ROADWAY DESIGN ENGINEER SEAL 022007 Andrew Jason Moore	HYDRAULICS ENGINEER SEAL 022100 Stephen R. Morgan
DOCUMENT NOT CONSIDERED FINAL UNLESS ALL SIGNATURES COMPLETED	

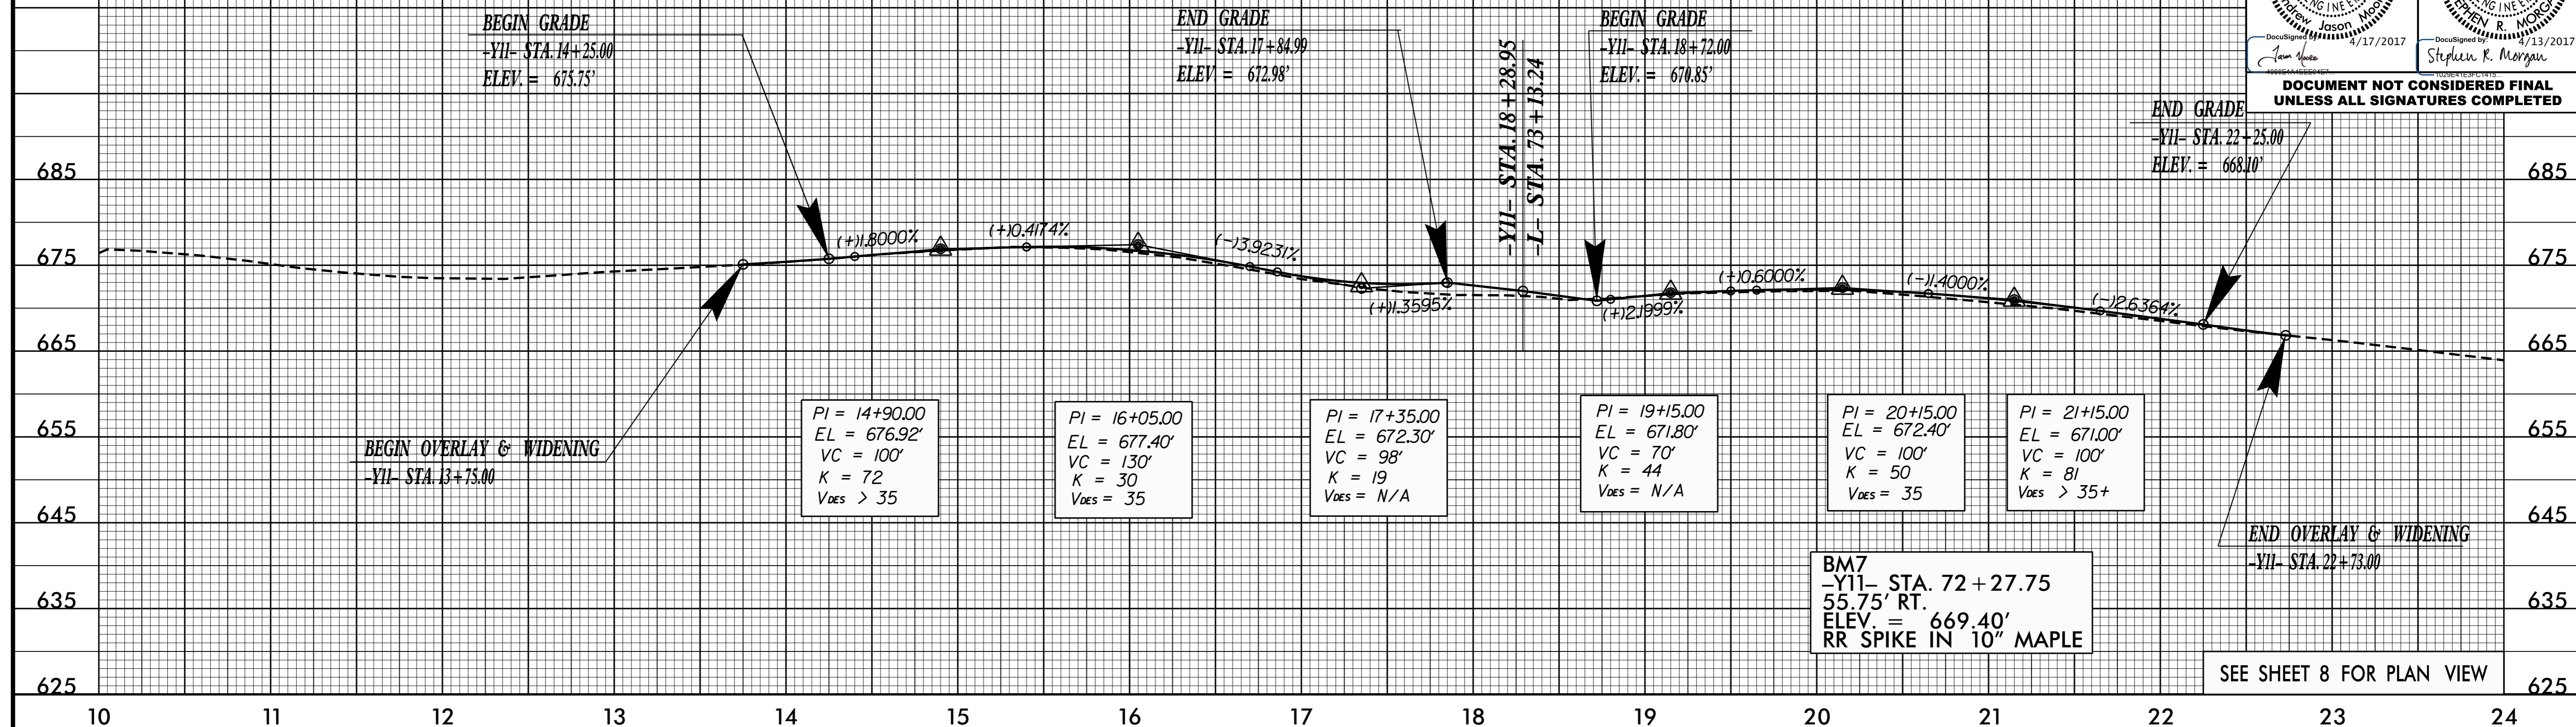

-Y12- SOUTH MAIN ST.

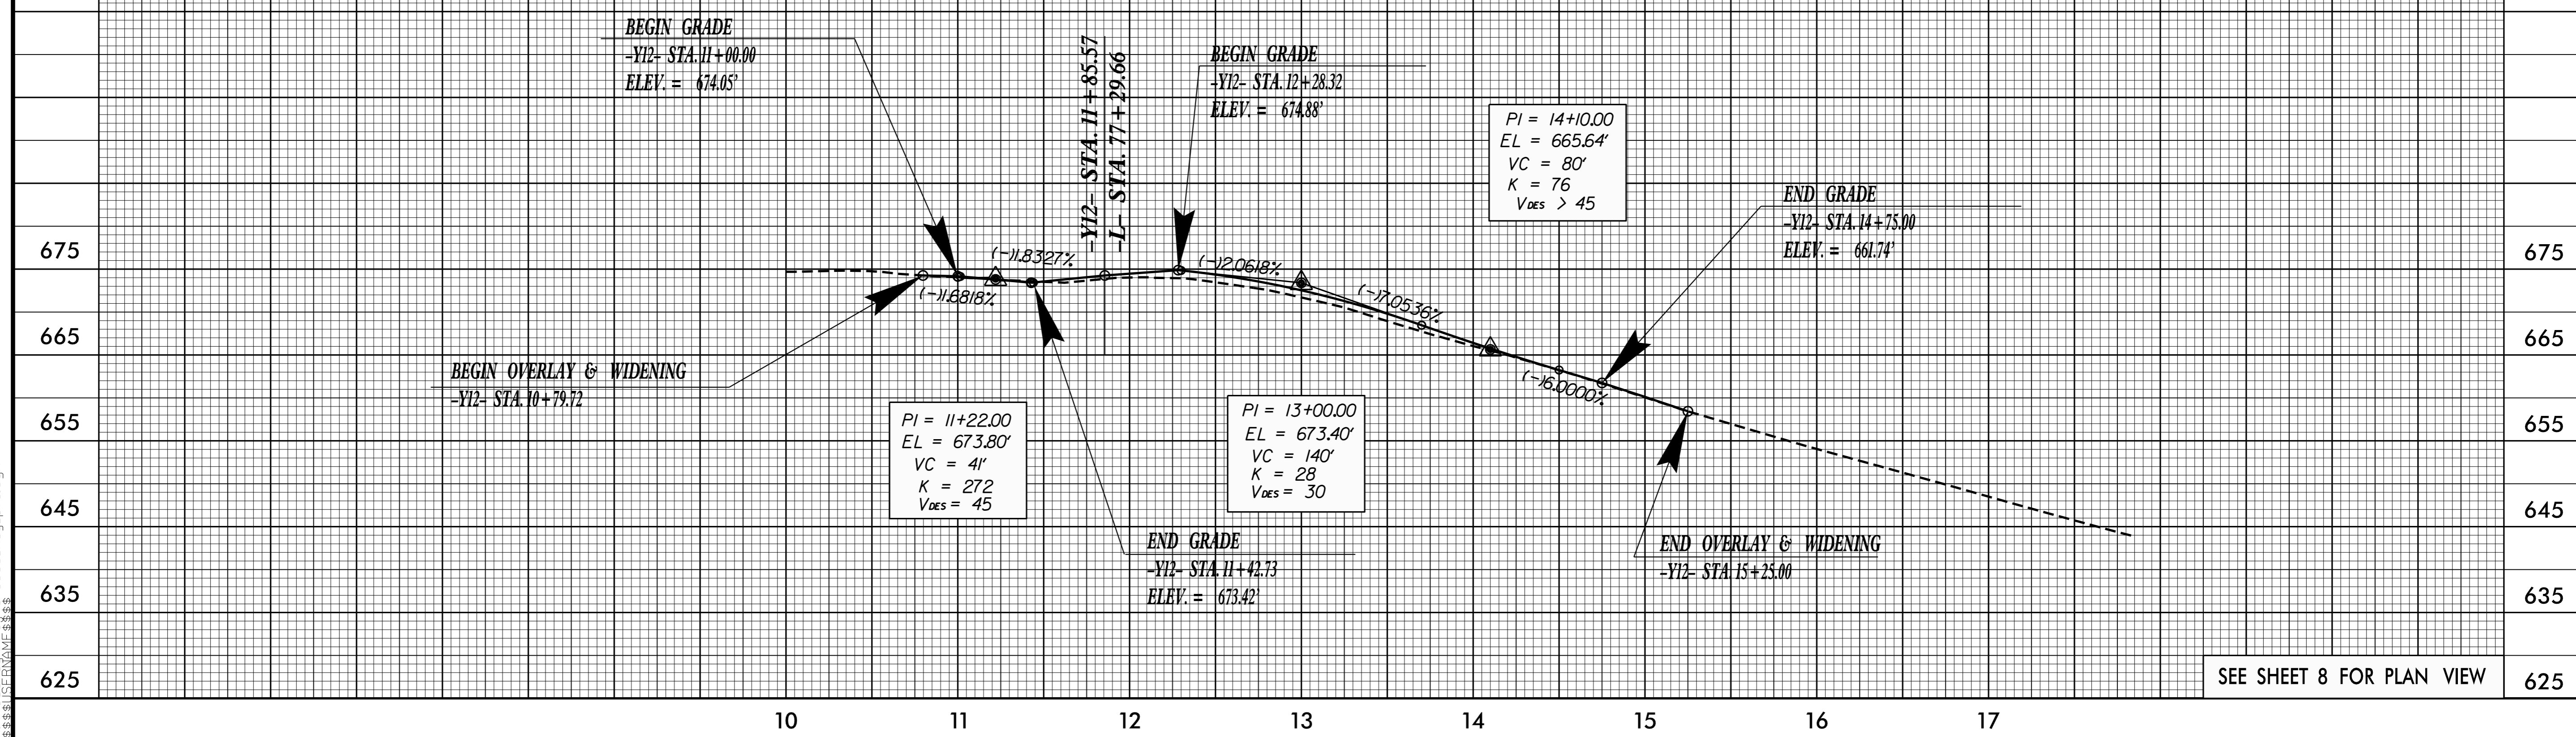

13-APR-2017 11:09 AM U:\3633_Pduj_p1.dgn