

APPROVED: *Elsay J. Watson*

DATE: 3/31/2017

SEAL





DOCUMENT NOT CONSIDERED FINAL UNLESS ALL SIGNATURES COMPLETED



THERMOPLASTIC PAVEMENT MARKING LEGEND	
(UA) ←	LEFT TURN ARROW
(UC) ↑	STRAIGHT ARROW
(UE) ↗	RIGHT/STRAIGHT ARROW
(UF) ↖	LEFT/RIGHT ARROW
(UJ) ↻	BICYCLE SYMBOL
(UK) ↑	BICYCLE STRAIGHT ARROW
(T2) █	WHITE STOPBAR (24")
(T3) █	WHITE CROSSWALK LINE (24")
(T0) █	WHITE DIAGONAL (8")
(TP) █	YELLOW DIAGONAL (8")

POLYUREA PAVEMENT MARKING LEGEND	
(V8) █	2 FT - 6 FT/SP WHITE MINISKIP (4")
(VA) █	WHITE EDGELINE (4")
(VB) █	YELLOW EDGELINE (4")
(VC) █	10 FT WHITE SKIP (4")
(VD) █	3 FT - 9 FT/SP WHITE MINISKIP (4")
(VE) █	WHITE SOLID LANE LINE (4")
(VF) █	10 FT YELLOW SKIP (4")
(VH) █	YELLOW SINGLE CENTER (4")
(VI) █	YELLOW DOUBLE CENTER (4")

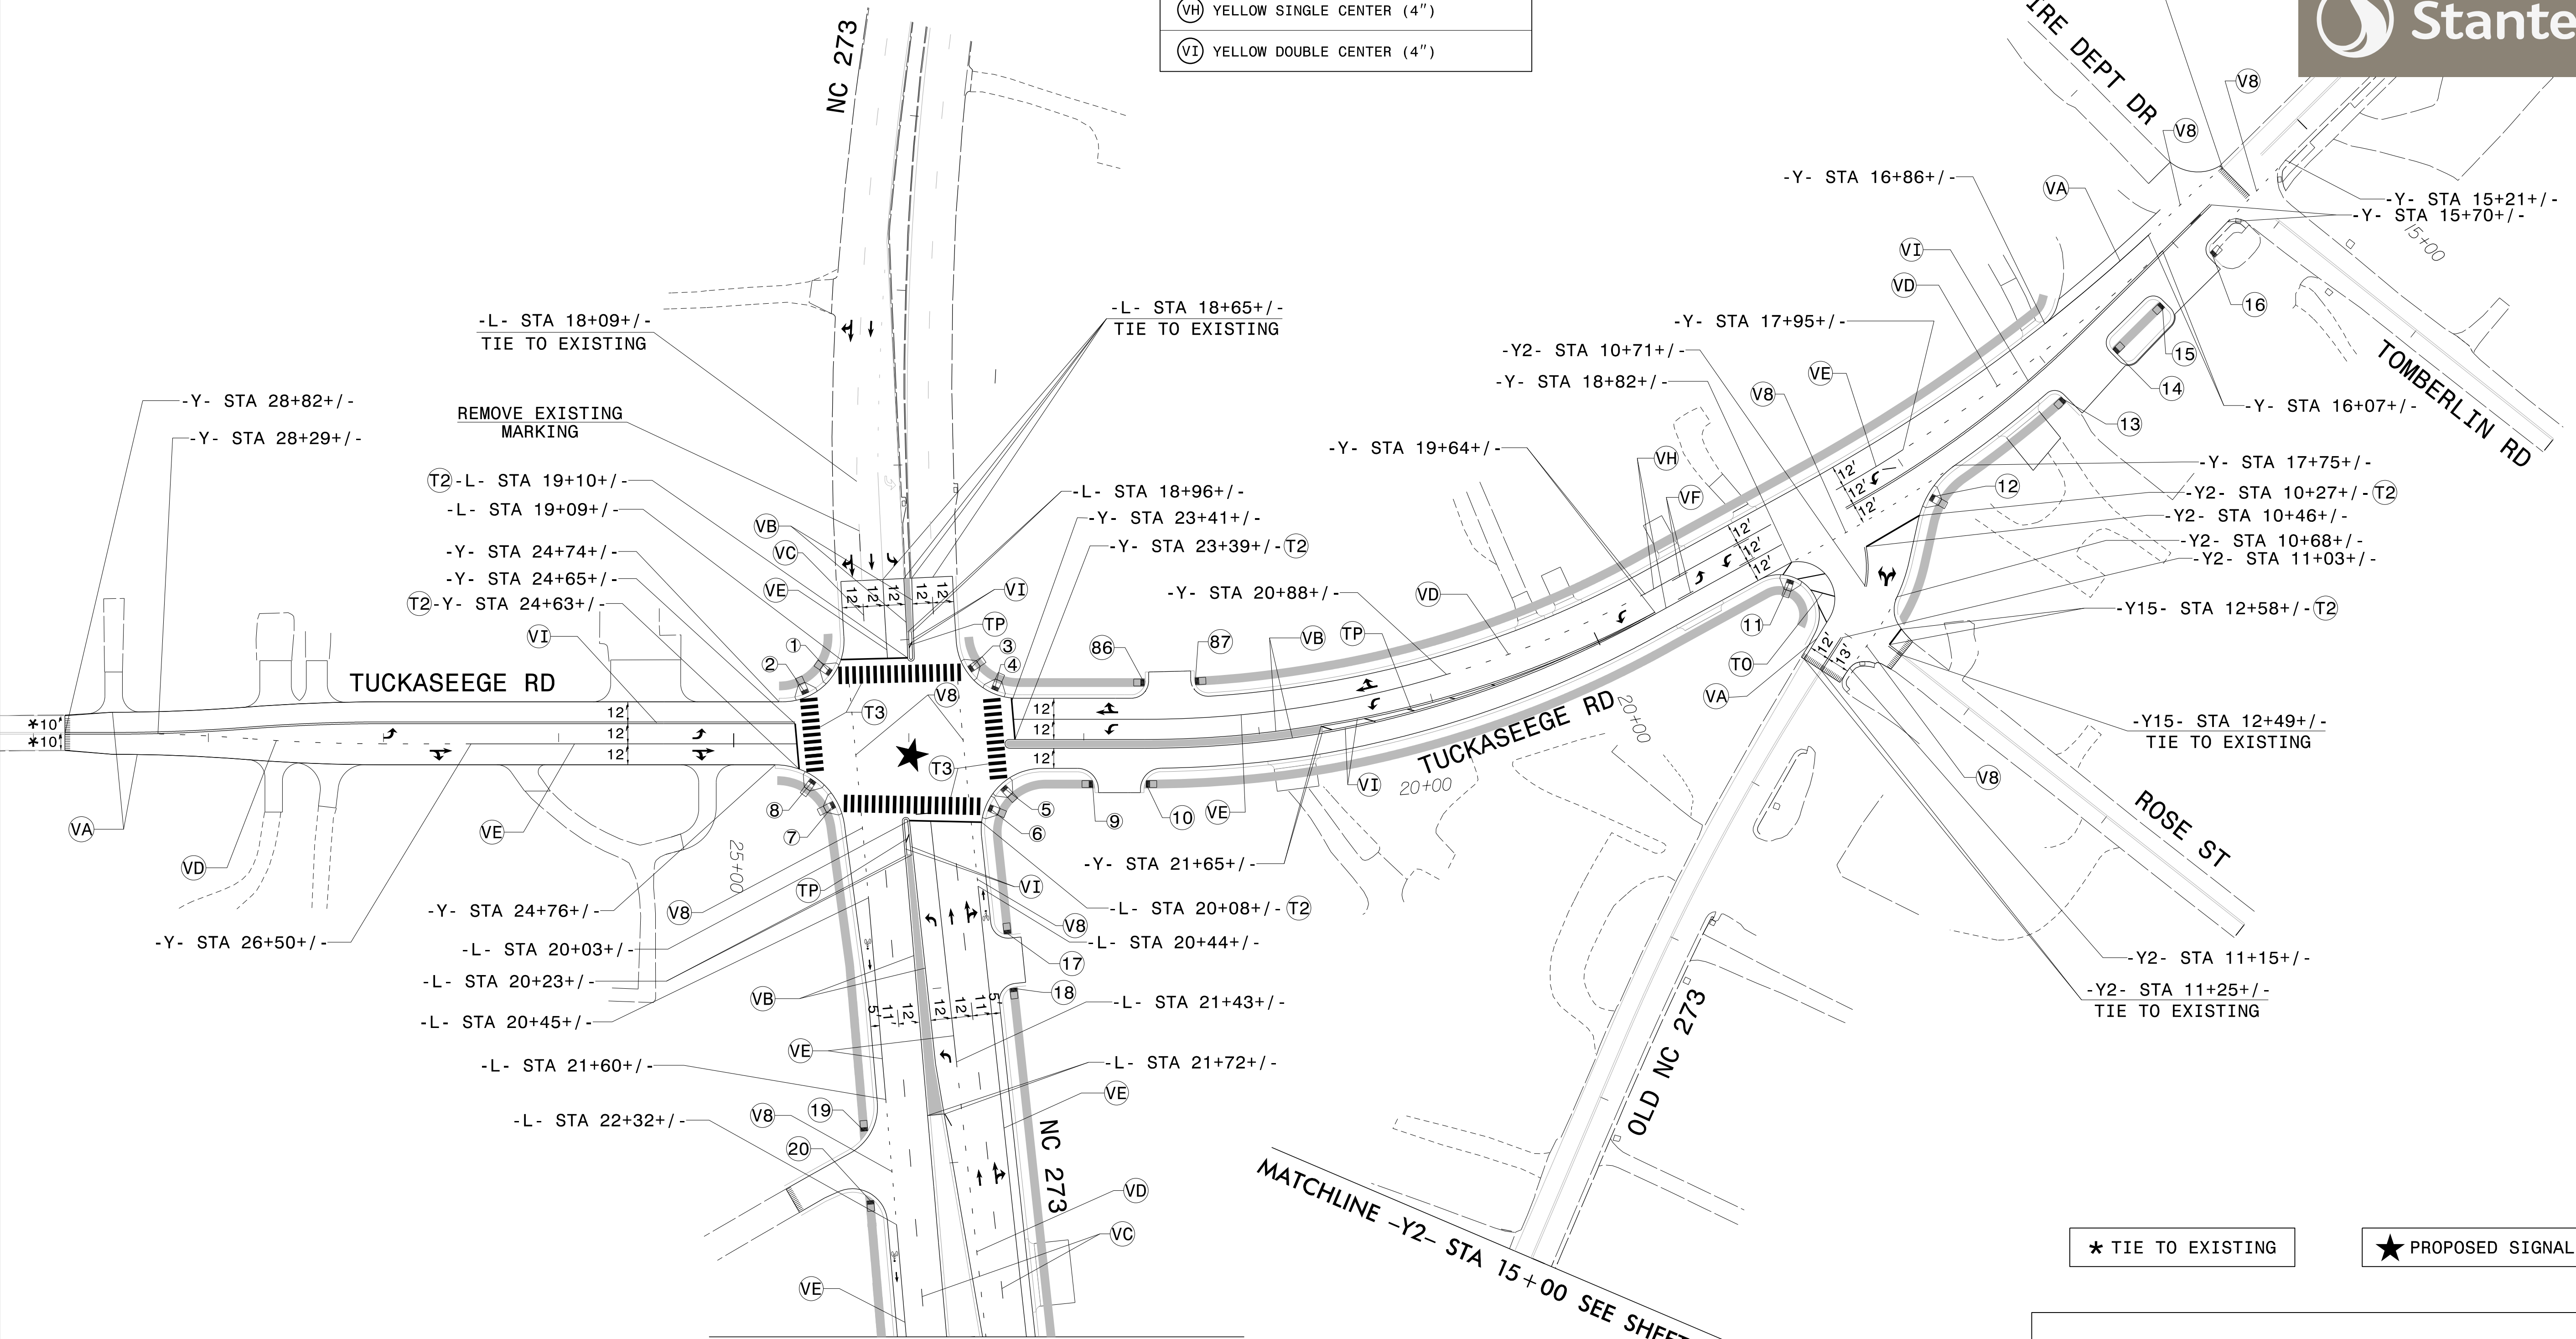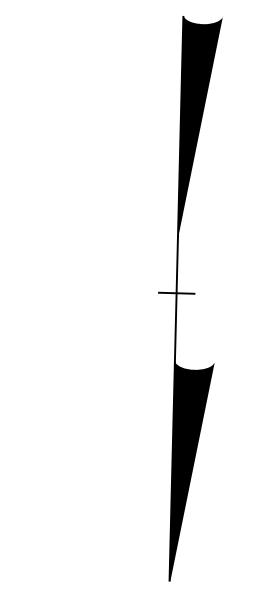

\$\$\$\$\$SYTIME\$\$\$\$\$
\$\$\$\$\$DDGN\$\$\$\$\$
\$\$\$\$\$USERNAME\$\$\$\$\$

MATCHLINE -L- STA 23+00 SEE SHEET PMP-3

MATCHLINE -Y2- STA 15+00 SEE SHEET PMP-3

★ TIE TO EXISTING

★ PROPOSED SIGNAL

PAVEMENT MARKING DETAIL