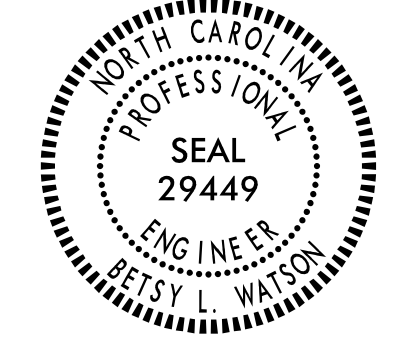

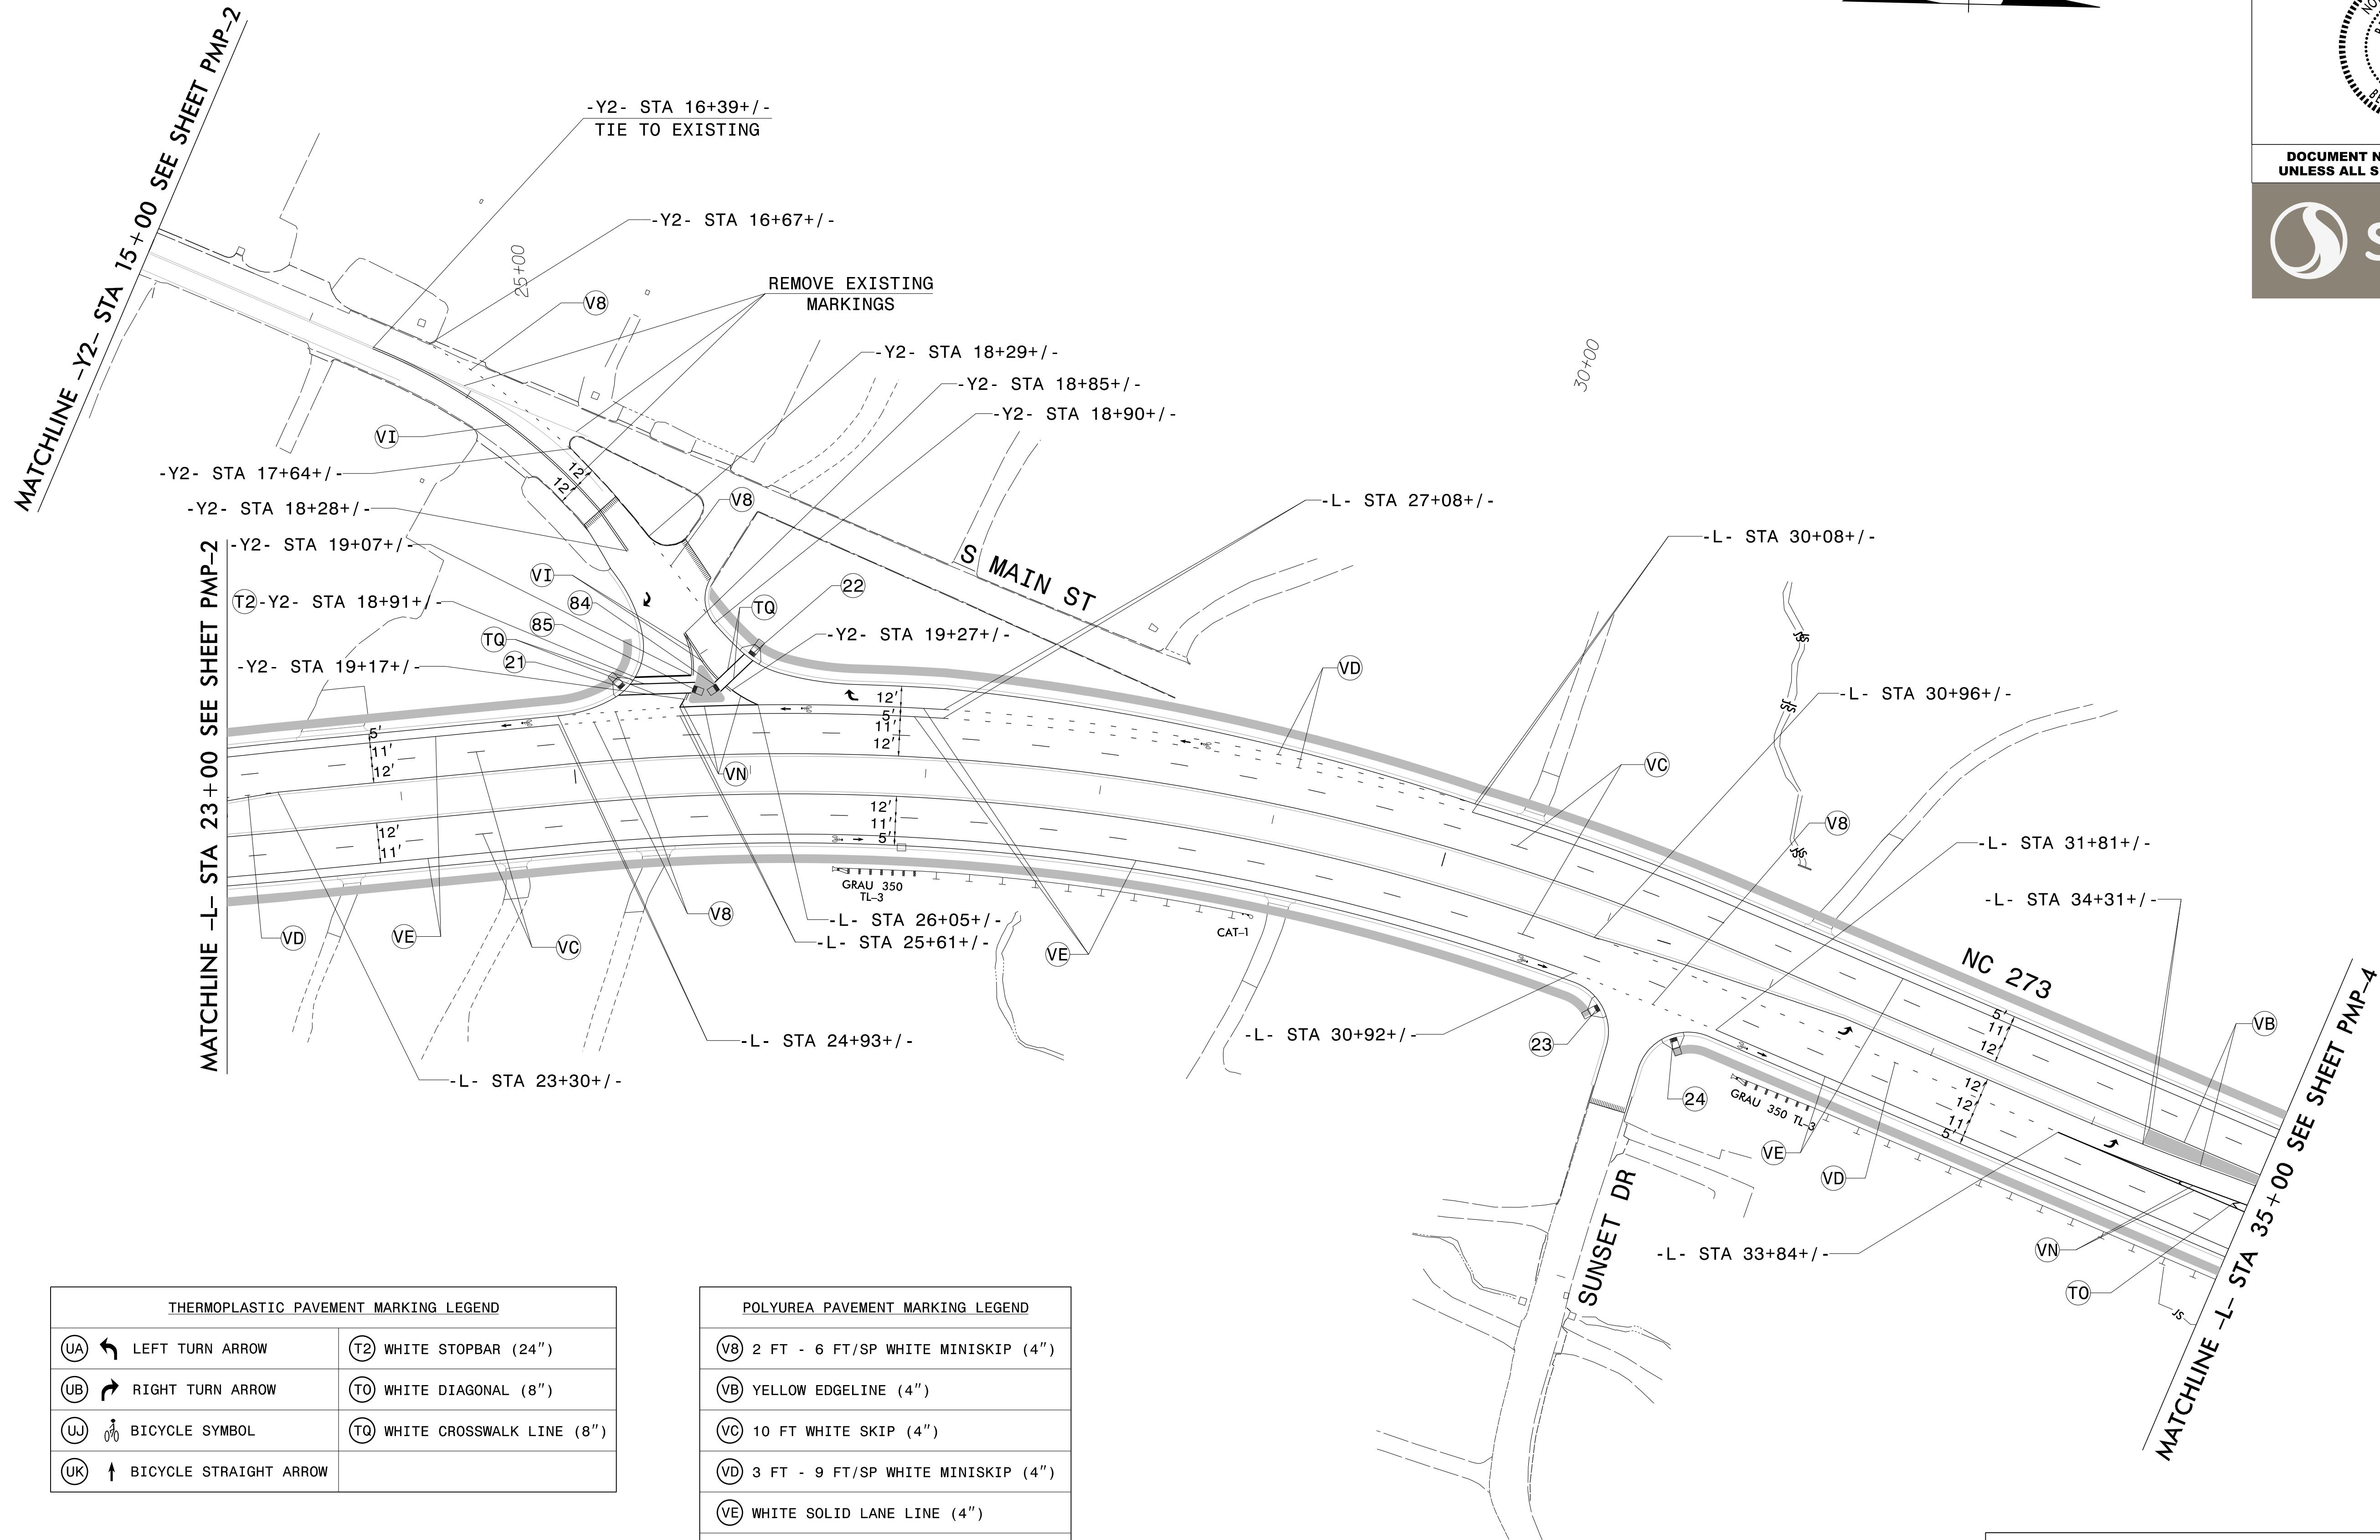


TIP NO. U-3633	SHEET NO. PMP-3
APPROVED: <i>Betsy L. Watson</i> -35E678B34F8743F-	
DATE: 10/2/2016	
SEAL	
	
DOCUMENT NOT CONSIDERED FINAL UNLESS ALL SIGNATURES COMPLETED	
	



THERMOPLASTIC PAVEMENT MARKING LEGEND	
UA	LEFT TURN ARROW
UB	RIGHT TURN ARROW
UL	BICYCLE SYMBOL
UK	BICYCLE STRAIGHT ARROW
T2	WHITE STOPBAR (24")
TO	WHITE DIAGONAL (8")
TQ	WHITE CROSSWALK LINE (8")

POLYUREA PAVEMENT MARKING LEGEND	
V8	2 FT - 6 FT/SP WHITE MINISKIP (4")
VB	YELLOW EDGELINE (4")
VC	10 FT WHITE SKIP (4")
VD	3 FT - 9 FT/SP WHITE MINISKIP (4")
VE	WHITE SOLID LANE LINE (4")
VI	YELLOW DOUBLE CENTER (4")
VN	WHITE GORELINE (8")

PAVEMENT MARKING DETAIL

\$\$\$\$\$SYTIME\$\$\$\$\$
\$\$\$\$\$DGN\$\$\$\$\$
\$\$\$\$\$USERNAME\$\$\$\$\$