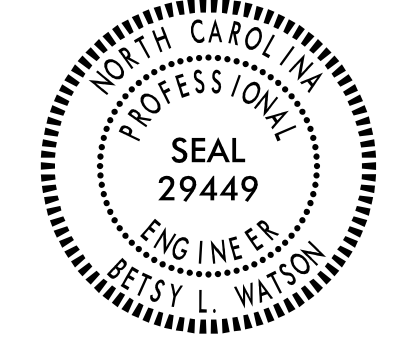

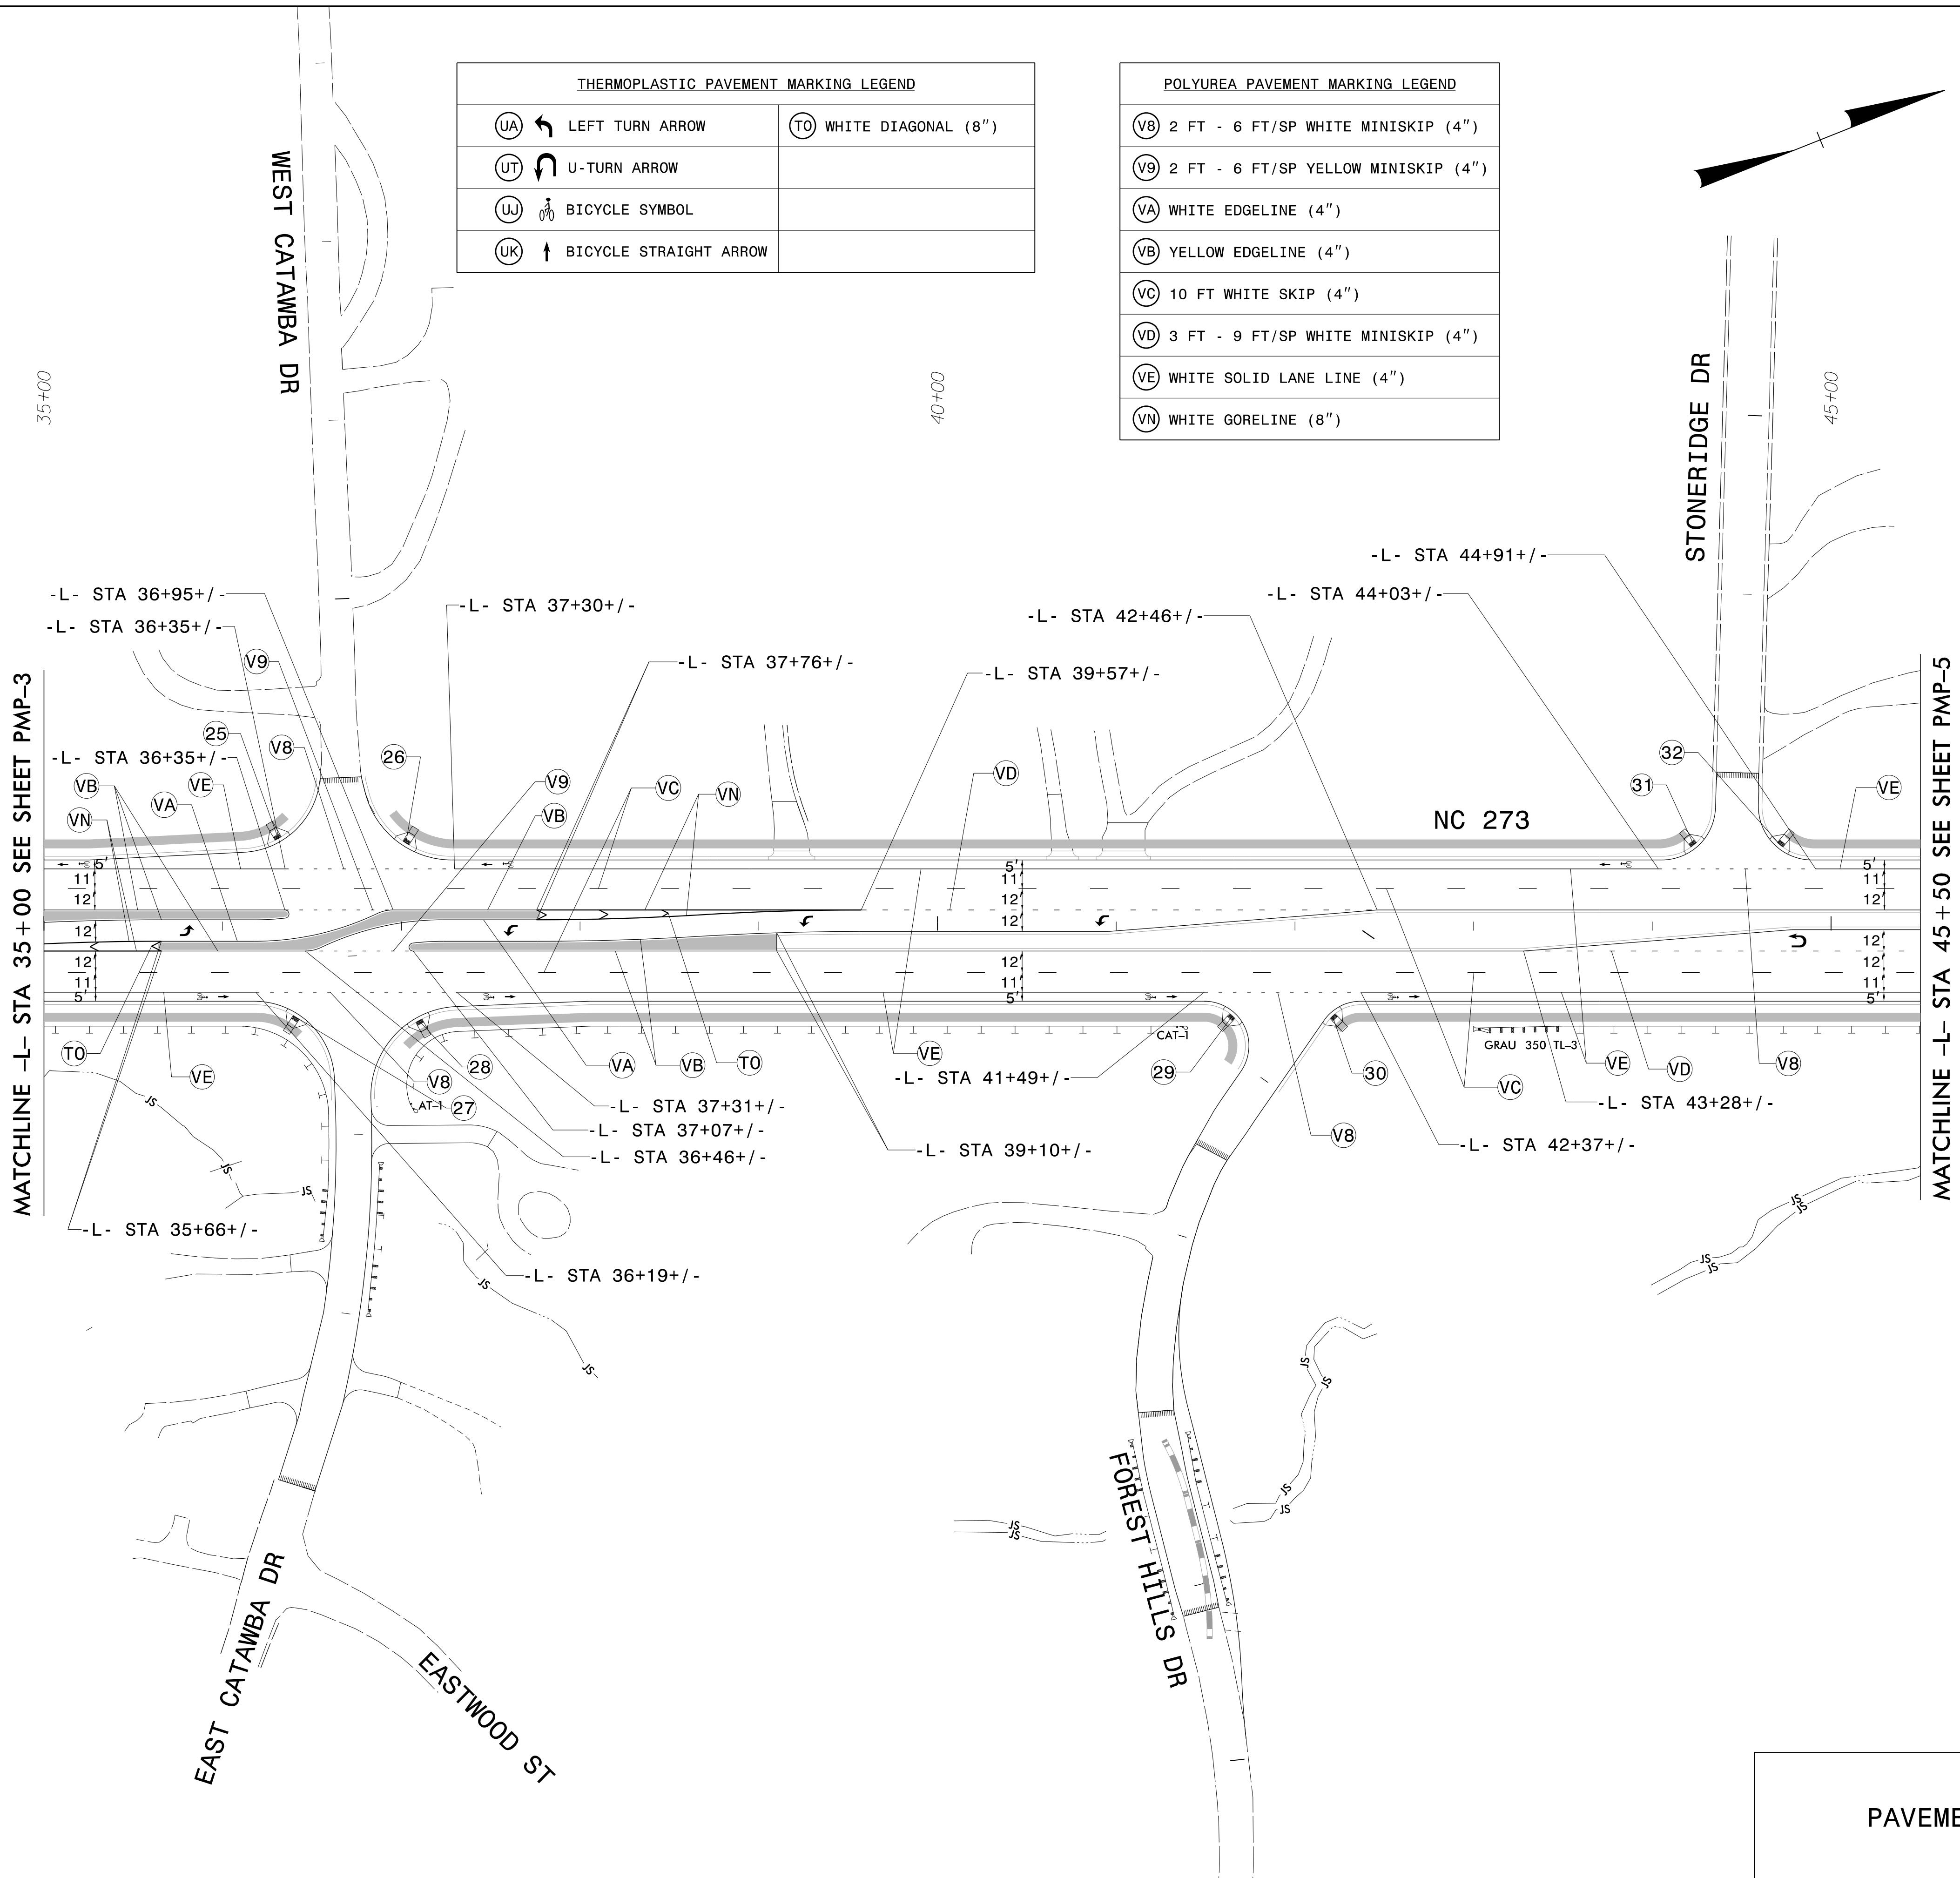
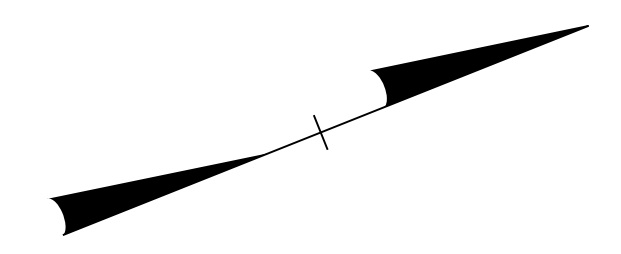


TIP NO. U-3633	SHEET NO. PMP-4
APPROVED: <i>Betsy L. Watson</i> 35E078834F8743F...	
DATE: 10/2/2016	
SEAL	
	
DOCUMENT NOT CONSIDERED FINAL UNLESS ALL SIGNATURES COMPLETED	
	

THERMOPLASTIC PAVEMENT MARKING LEGEND	
(UA) LEFT TURN ARROW	(TO) WHITE DIAGONAL (8")
(UT) U-TURN ARROW	
(UB) BICYCLE SYMBOL	
(UK) BICYCLE STRAIGHT ARROW	

POLYUREA PAVEMENT MARKING LEGEND	
(V8) 2 FT - 6 FT/SP WHITE MINISKIP (4")	
(V9) 2 FT - 6 FT/SP YELLOW MINISKIP (4")	
(VA) WHITE EDGELINE (4")	
(VB) YELLOW EDGELINE (4")	
(VC) 10 FT WHITE SKIP (4")	
(VD) 3 FT - 9 FT/SP WHITE MINISKIP (4")	
(VE) WHITE SOLID LANE LINE (4")	
(VN) WHITE GORELINE (8")	



\$\$\$\$\$SYTIME\$\$\$\$\$
 \$\$\$\$DDGN\$\$\$\$\$
 \$\$\$\$.USERNAME\$\$\$\$\$

PAVEMENT MARKING DETAIL