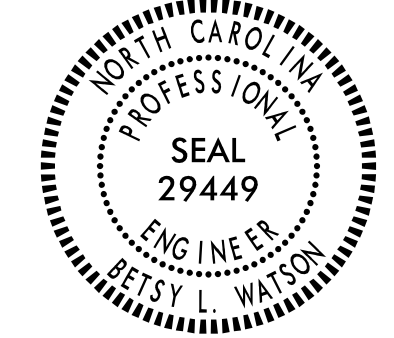

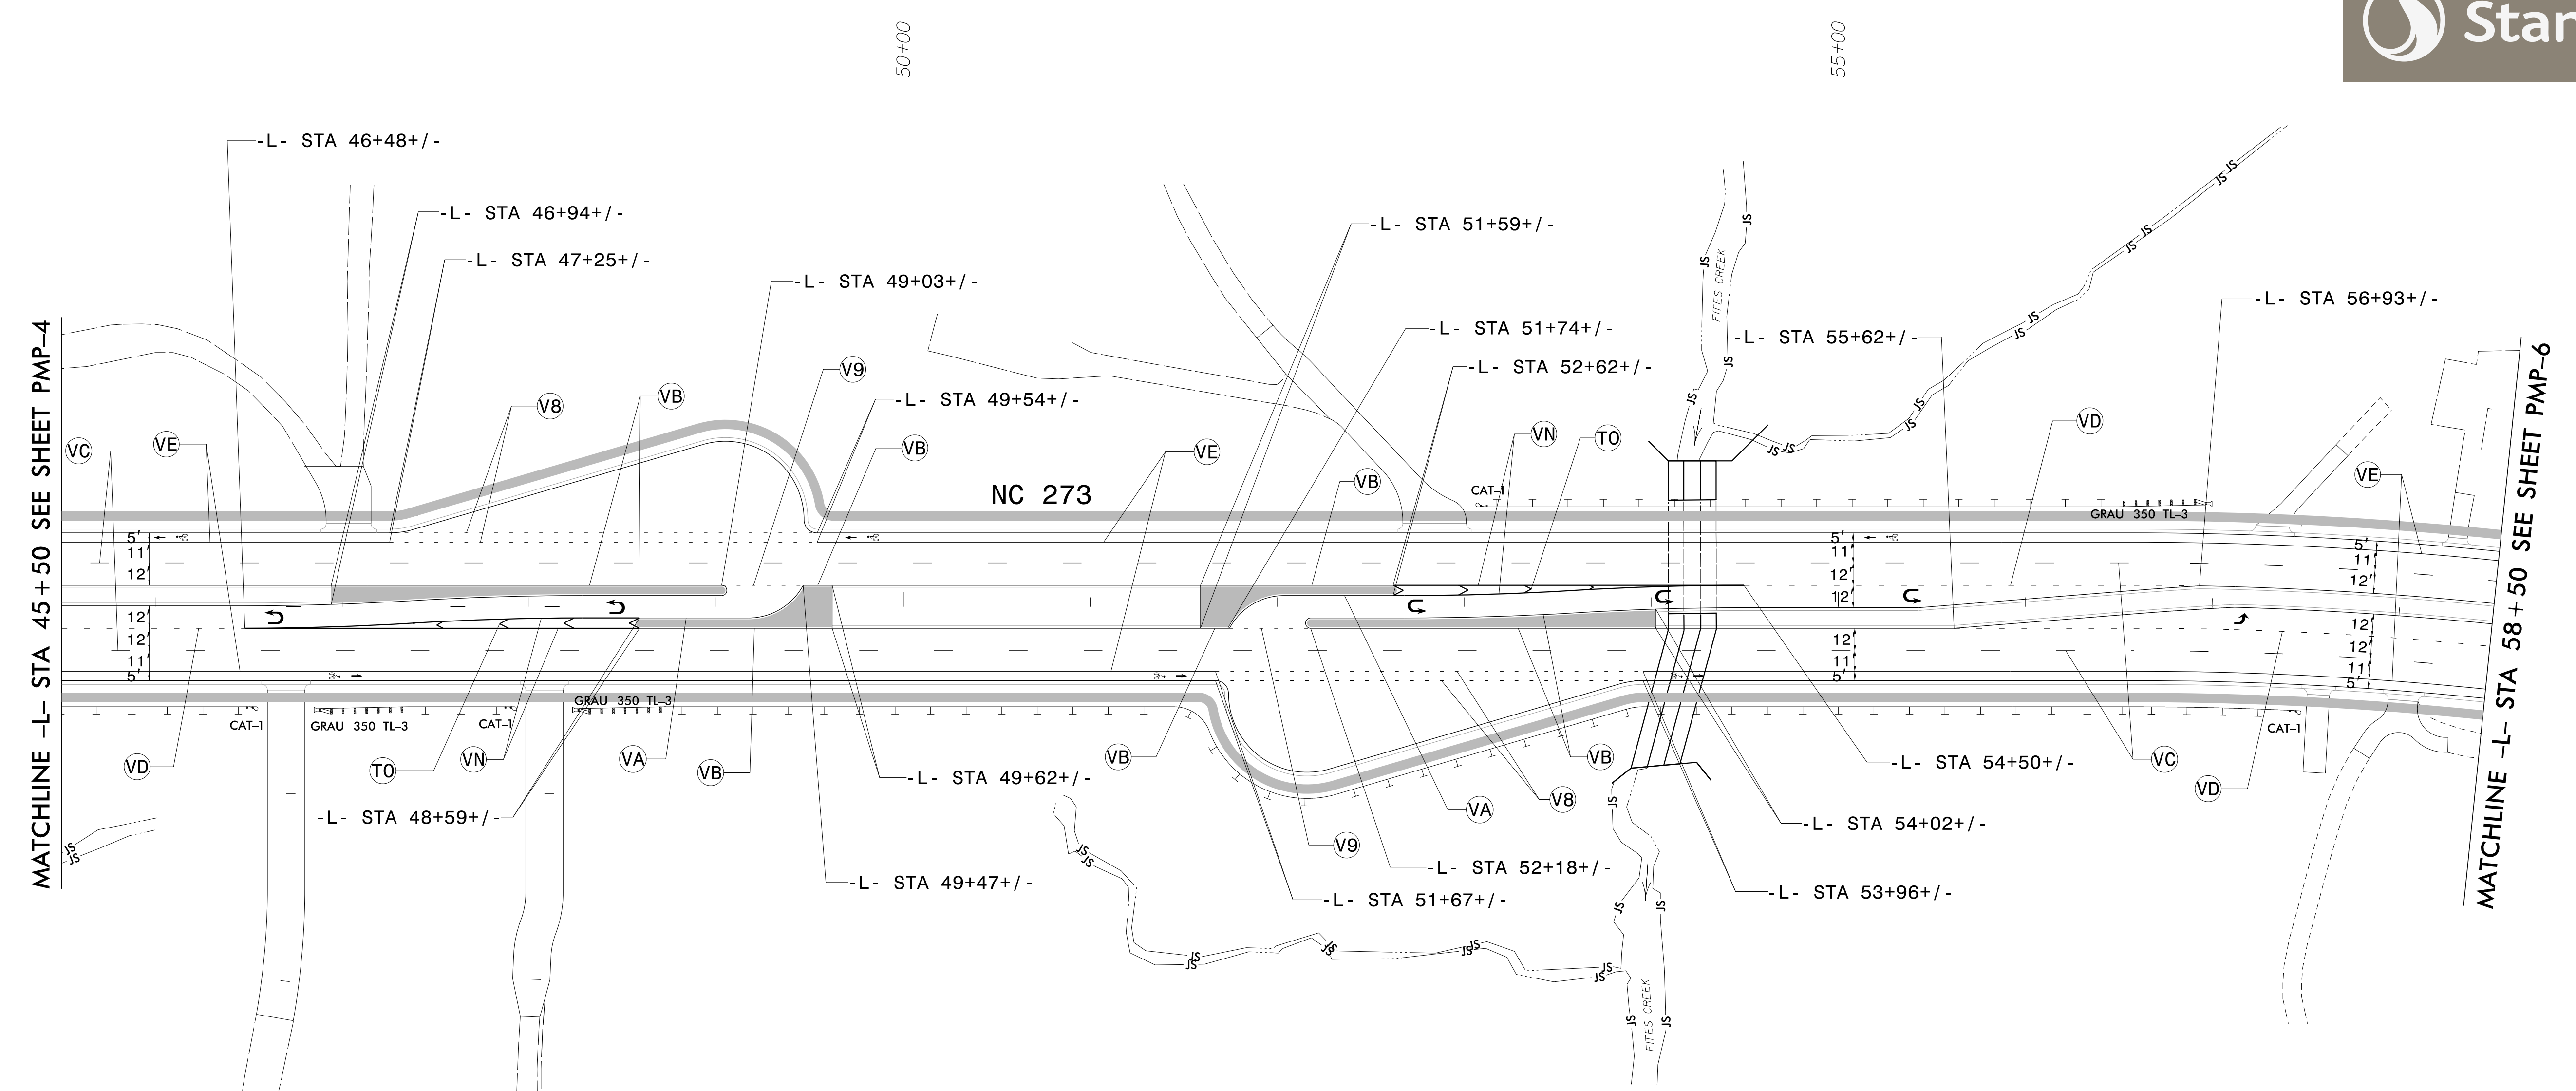
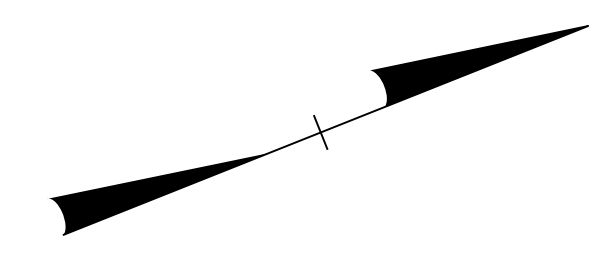


TIP NO. U-3633	SHEET NO. PMP-5
APPROVED: <i>Betsy L. Watson</i> DocuSigned by: Betsy L. Watson 35E678B34F8743F...	
DATE: 10/2/2016	
SEAL	
	
<p><b>DOCUMENT NOT CONSIDERED FINAL UNLESS ALL SIGNATURES COMPLETED</b></p>	
	



THERMOPLASTIC PAVEMENT MARKING LEGEND	
(UA) ← LEFT TURN ARROW	(TO) WHITE DIAGONAL (8")
(UT) ↻ U-TURN ARROW	
(UJ) 🚲 BICYCLE SYMBOL	
(UK) ↑ BICYCLE STRAIGHT ARROW	

POLYUREA PAVEMENT MARKING LEGEND	
(VB) 2 FT - 6 FT/SP WHITE MINISKIP (4")	
(V9) 2 FT - 6 FT/SP YELLOW MINISKIP (4")	
(VA) WHITE EDGELINE (4")	
(VB) YELLOW EDGELINE (4")	
(VC) 10 FT WHITE SKIP (4")	
(VD) 3 FT - 9 FT/SP WHITE MINISKIP (4")	
(VE) WHITE SOLID LANE LINE (4")	
(VN) WHITE GORELINE (8")	

PAVEMENT MARKING DETAIL

\$\$\$\$\$SYTIME\$\$\$\$\$  
 \$\$\$\$\$\$DGN\$\$\$\$\$  
 \$\$\$\$\$\$USERNAME\$\$\$\$\$