
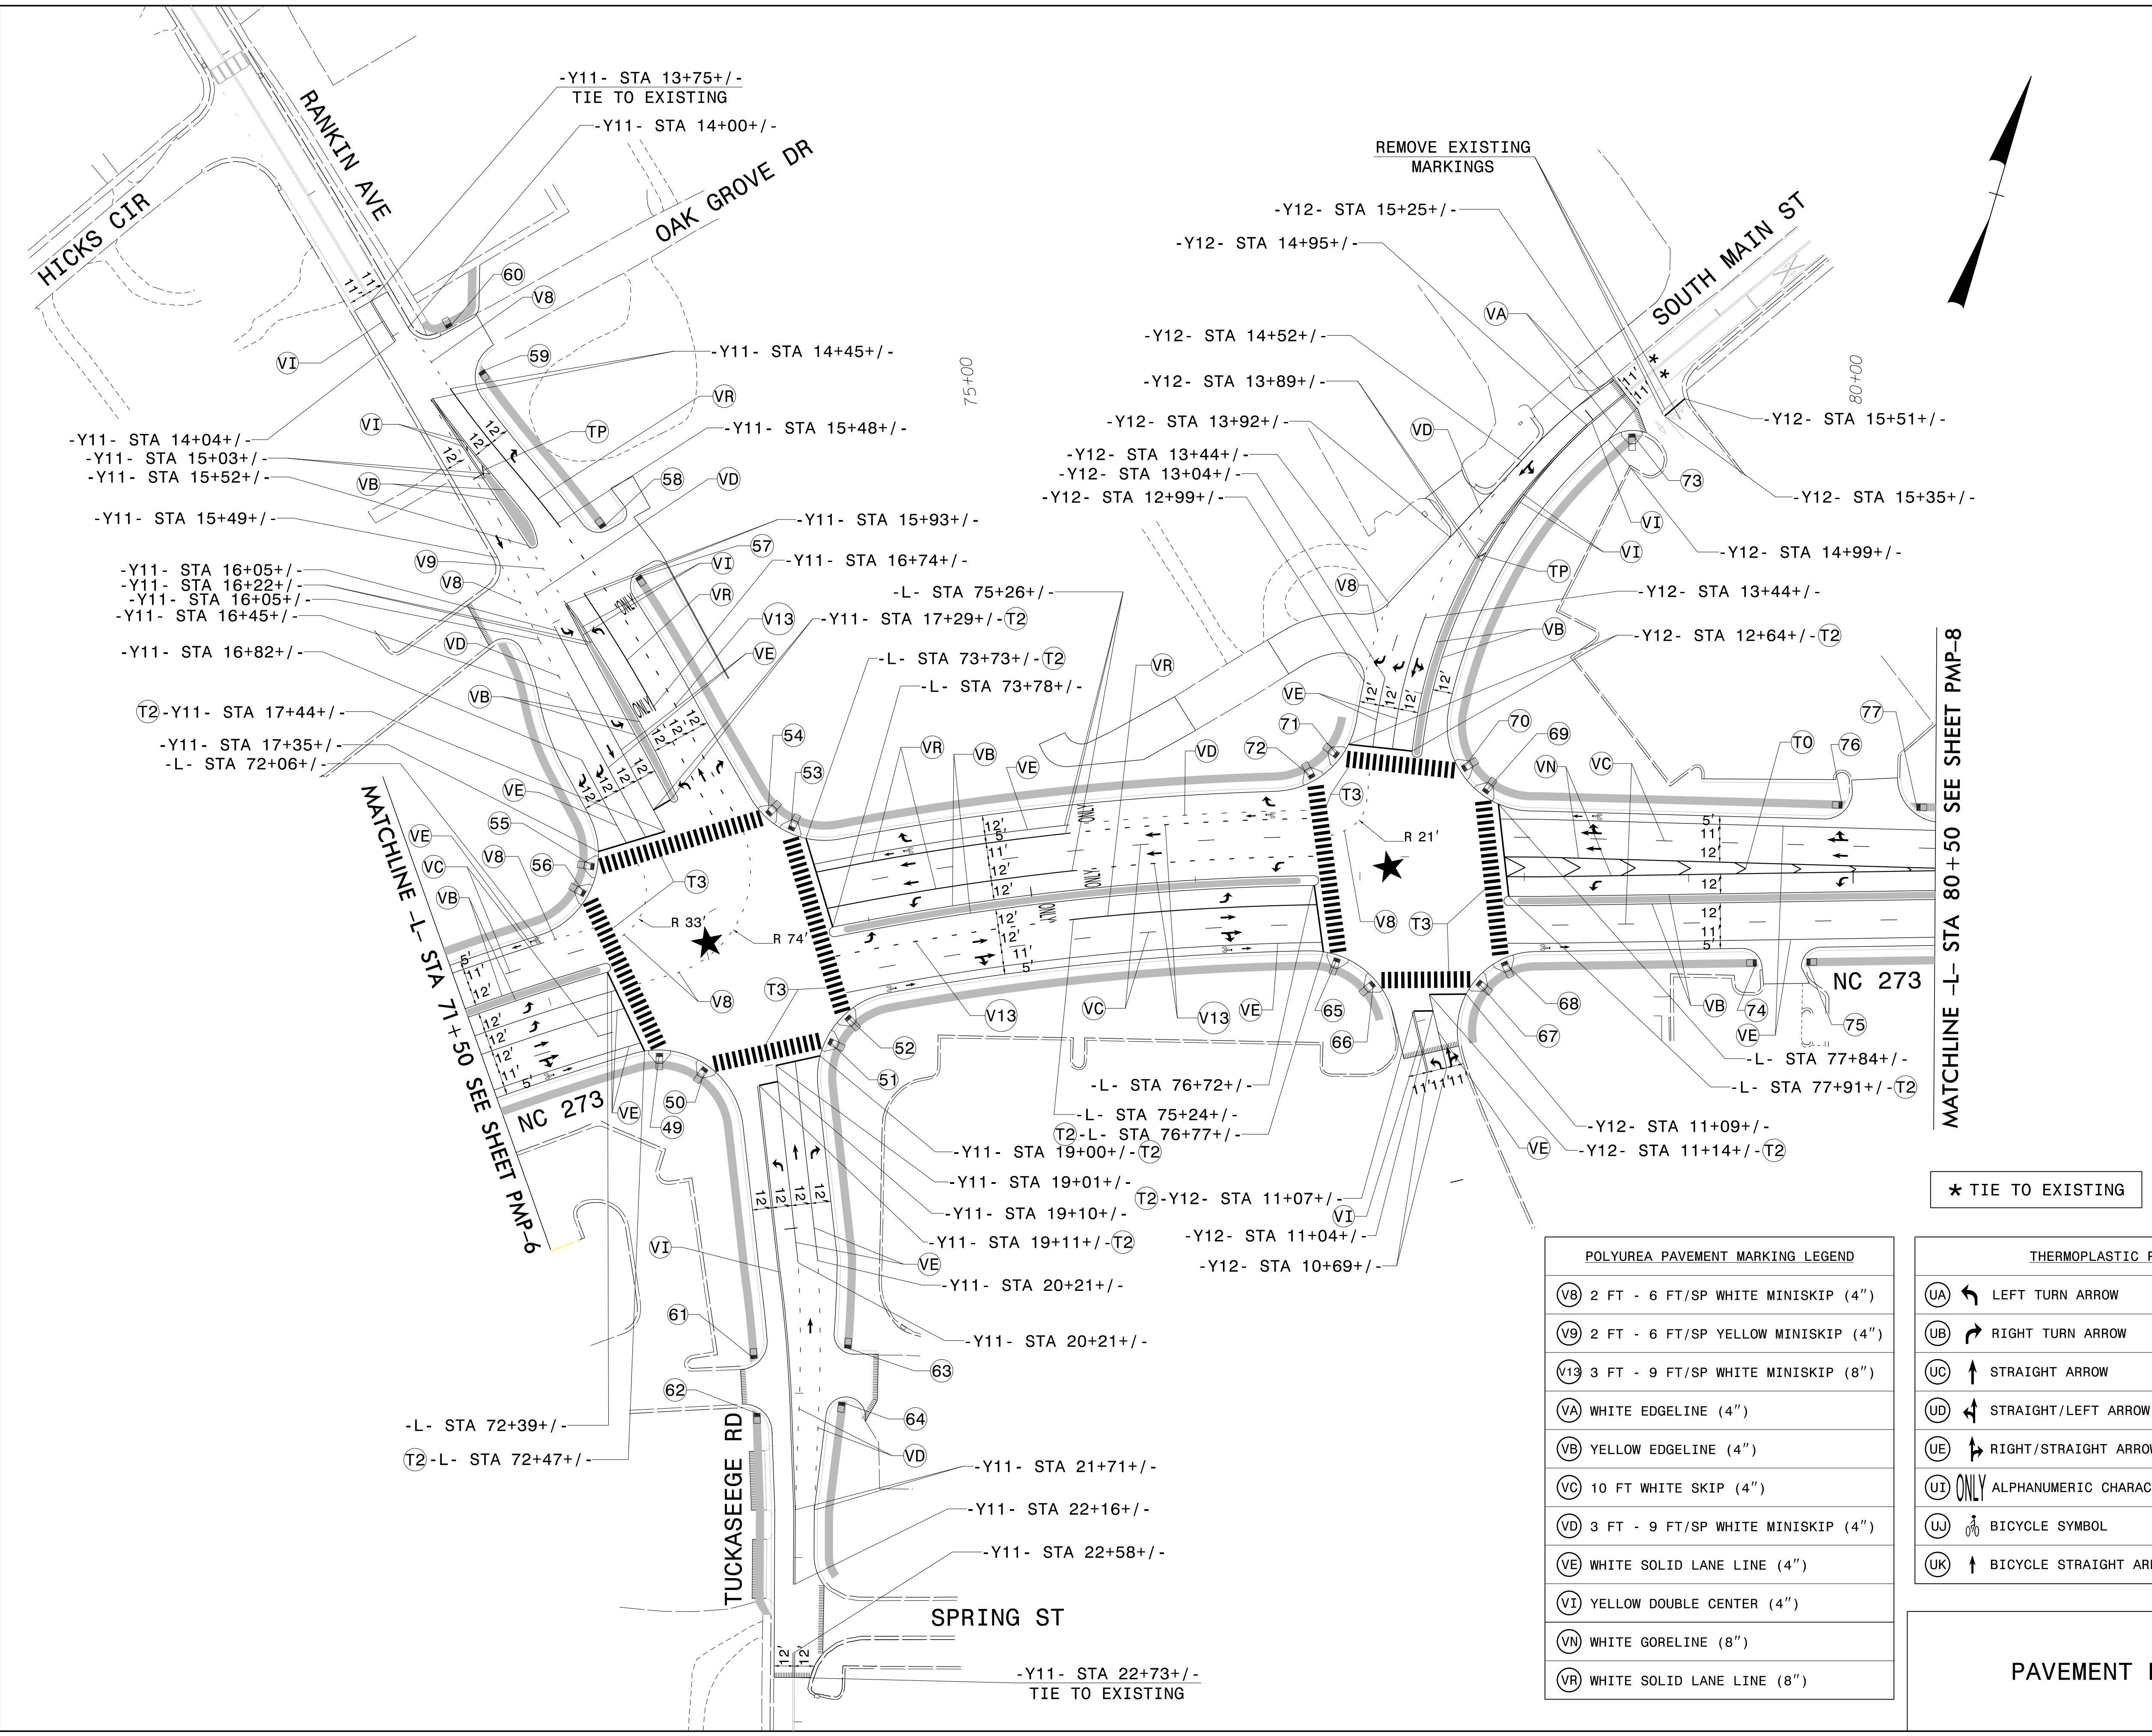


TIP NO. U-3633	SHEET NO. PMP-7
APPROVED: <i>Betsy L. Watson</i> 356788348743F	
DATE: 10/10/2016	
SEAL	
	
DOCUMENT NOT CONSIDERED FINAL UNLESS ALL SIGNATURES COMPLETED	



★ TIE TO EXISTING

★ PROPOSED SIGNAL

POLYUREA PAVEMENT MARKING LEGEND	
(V8)	2 FT - 6 FT/SP WHITE MINISKIP (4")
(V9)	2 FT - 6 FT/SP YELLOW MINISKIP (4")
(V13)	3 FT - 9 FT/SP WHITE MINISKIP (8")
(VA)	WHITE EDGELINE (4")
(VB)	YELLOW EDGELINE (4")
(VC)	10 FT WHITE SKIP (4")
(VD)	3 FT - 9 FT/SP WHITE MINISKIP (4")
(VE)	WHITE SOLID LANE LINE (4")
(VI)	YELLOW DOUBLE CENTER (4")
(VN)	WHITE GORELINE (8")
(VR)	WHITE SOLID LANE LINE (8")

THERMOPLASTIC PAVEMENT MARKING LEGEND			
(UA)	LEFT TURN ARROW	(T2)	WHITE STOPBAR (24")
(UB)	RIGHT TURN ARROW	(T3)	WHITE CROSSWALK LINE (24")
(UC)	STRAIGHT ARROW	(T0)	WHITE DIAGONAL (8")
(UD)	STRAIGHT/LEFT ARROW	(TP)	YELLOW DIAGONAL (8")
(UE)	RIGHT/STRAIGHT ARROW		
(UI)	ONLY ALPHANUMERIC CHARACTERS		
(UJ)	BICYCLE SYMBOL		
(UK)	BICYCLE STRAIGHT ARROW		

PAVEMENT MARKING DETAIL

\$\$\$\$\$SYTIME\$\$\$\$\$  
\$\$\$\$\$DDGN\$\$\$\$\$  
\$\$\$\$\$USERNAME\$\$\$\$\$