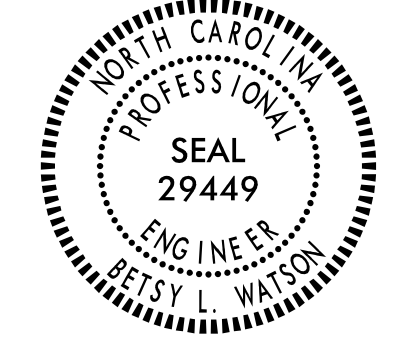



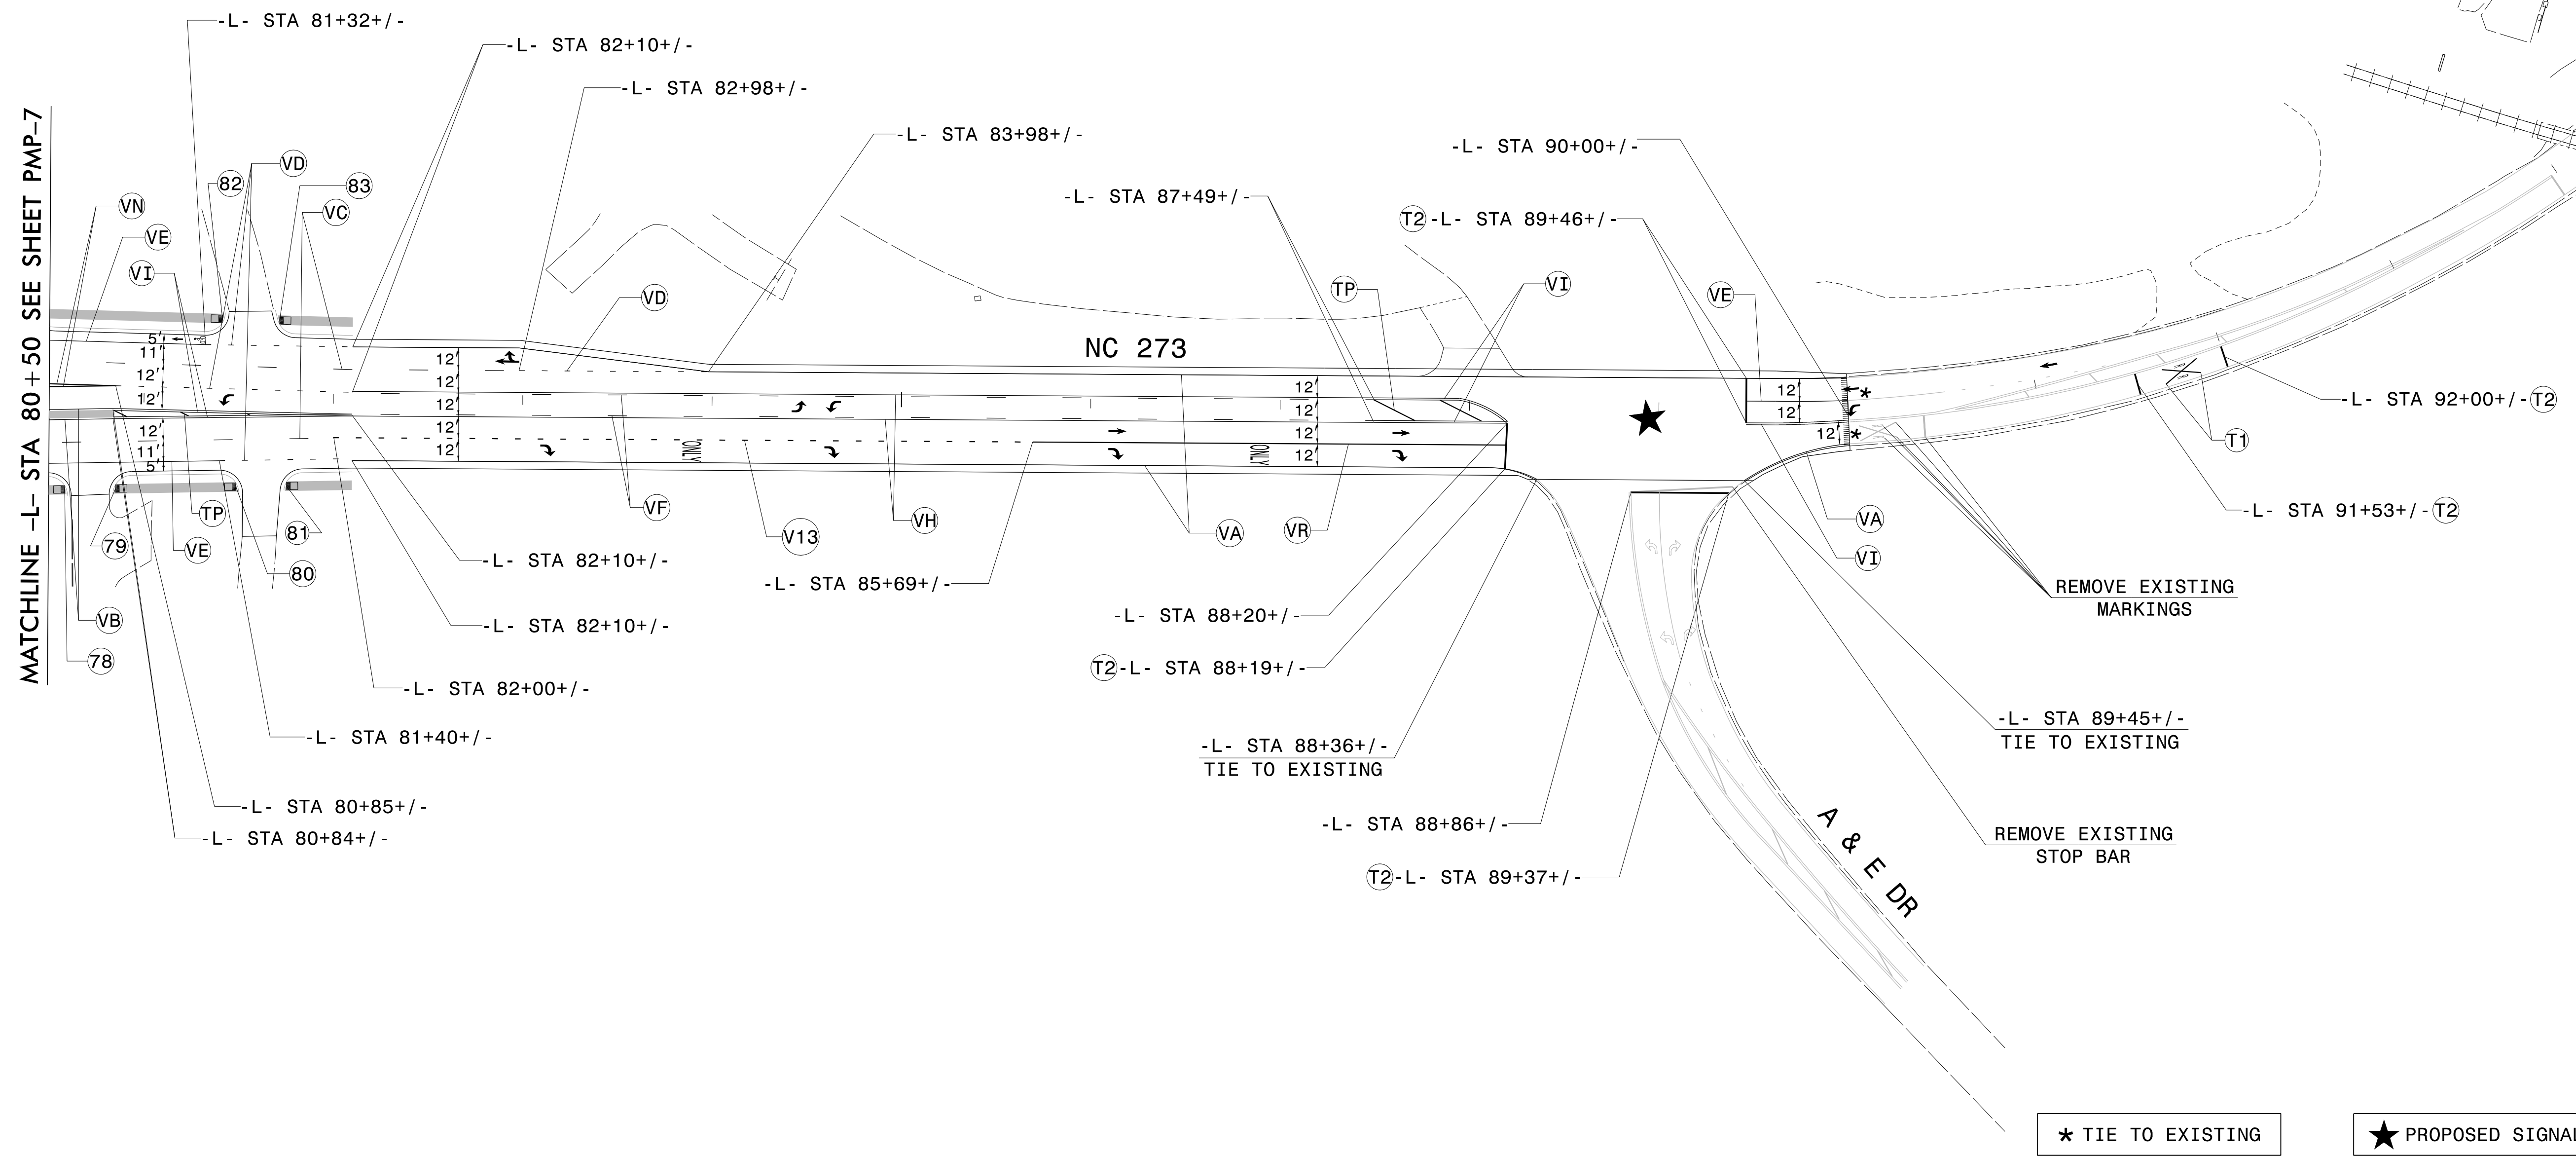
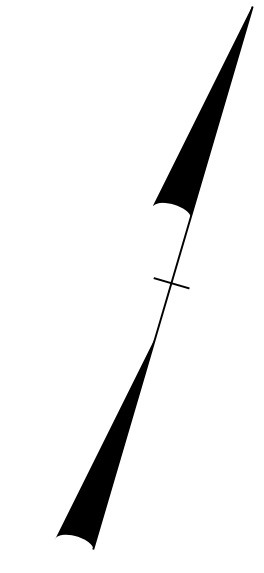
| | |
|---|--------------------|
| TIP NO. U-3633 | SHEET NO. PMP-8 |
| APPROVED: <i>Betsy L. Watson</i> <small>DocuSigned by: Betsy L. Watson 35E678B34F743F...</small> | |
| DATE: 10/2/2016 | |
| SEAL | |
|  | |
| DOCUMENT NOT CONSIDERED FINAL UNLESS ALL SIGNATURES COMPLETED | |
|  | |

| THERMOPLASTIC PAVEMENT MARKING LEGEND | |
|---------------------------------------|-----------------------------|
| (UA) ← LEFT TURN ARROW | (T1) WHITE LINE, RR X (16") |
| (UB) → RIGHT TURN ARROW | (T2) WHITE STOPBAR (24") |
| (UC) ↑ STRAIGHT ARROW | (TP) YELLOW DIAGONAL (8") |
| (UE) ↗ RIGHT/STRAIGHT ARROW | |
| (UI) ONLY ALPHANUMERIC CHARACTERS | |
| (UI) R ALPHANUMERIC CHARACTERS | |
| (UJ) 🚲 BICYCLE SYMBOL | |
| (UK) ↑ BICYCLE STRAIGHT ARROW | |

85+00

| POLYUREA PAVEMENT MARKING LEGEND | |
|--|--|
| (V13) 3 FT - 9 FT/SP WHITE MINISKIP (8") | |
| (VA) WHITE EDGELINE (4") | |
| (VB) YELLOW EDGELINE (4") | |
| (VC) 10 FT WHITE SKIP (4") | |
| (VD) 3 FT - 9 FT/SP WHITE MINISKIP (4") | |
| (VE) WHITE SOLID LANE LINE (4") | |
| (VF) 10 FT YELLOW SKIP (4") | |
| (VH) YELLOW SINGLE CENTER (4") | |
| (VI) YELLOW DOUBLE CENTER (4") | |
| (VN) WHITE GORELINE (8") | |
| (VR) WHITE SOLID LANE LINE (8") | |

90+00



★ TIE TO EXISTING

★ PROPOSED SIGNAL

PAVEMENT MARKING DETAIL

\$\$\$\$\$SYTIME\$\$\$\$\$
\$\$\$\$\$DGN\$\$\$\$\$
\$\$\$\$\$USERNAME\$\$\$\$\$