



PROJECT REFERENCE NO.	SHEET NO.
U-3633	EC-4/CONST.4
RW SHEET NO.	
ROADWAY DESIGN ENGINEER	HYDRAULICS ENGINEER

BEGIN T.I.P. PROJECT U-3633
-L- POC STA. 18+65.00

MATCHLINE SEE SHEET 10 -Y- STA. 21+00.00

MATCHLINE SEE SHEET 14 +00.00

MATCHLINE SEE SHEET 5 -L- STA. 29+00.00

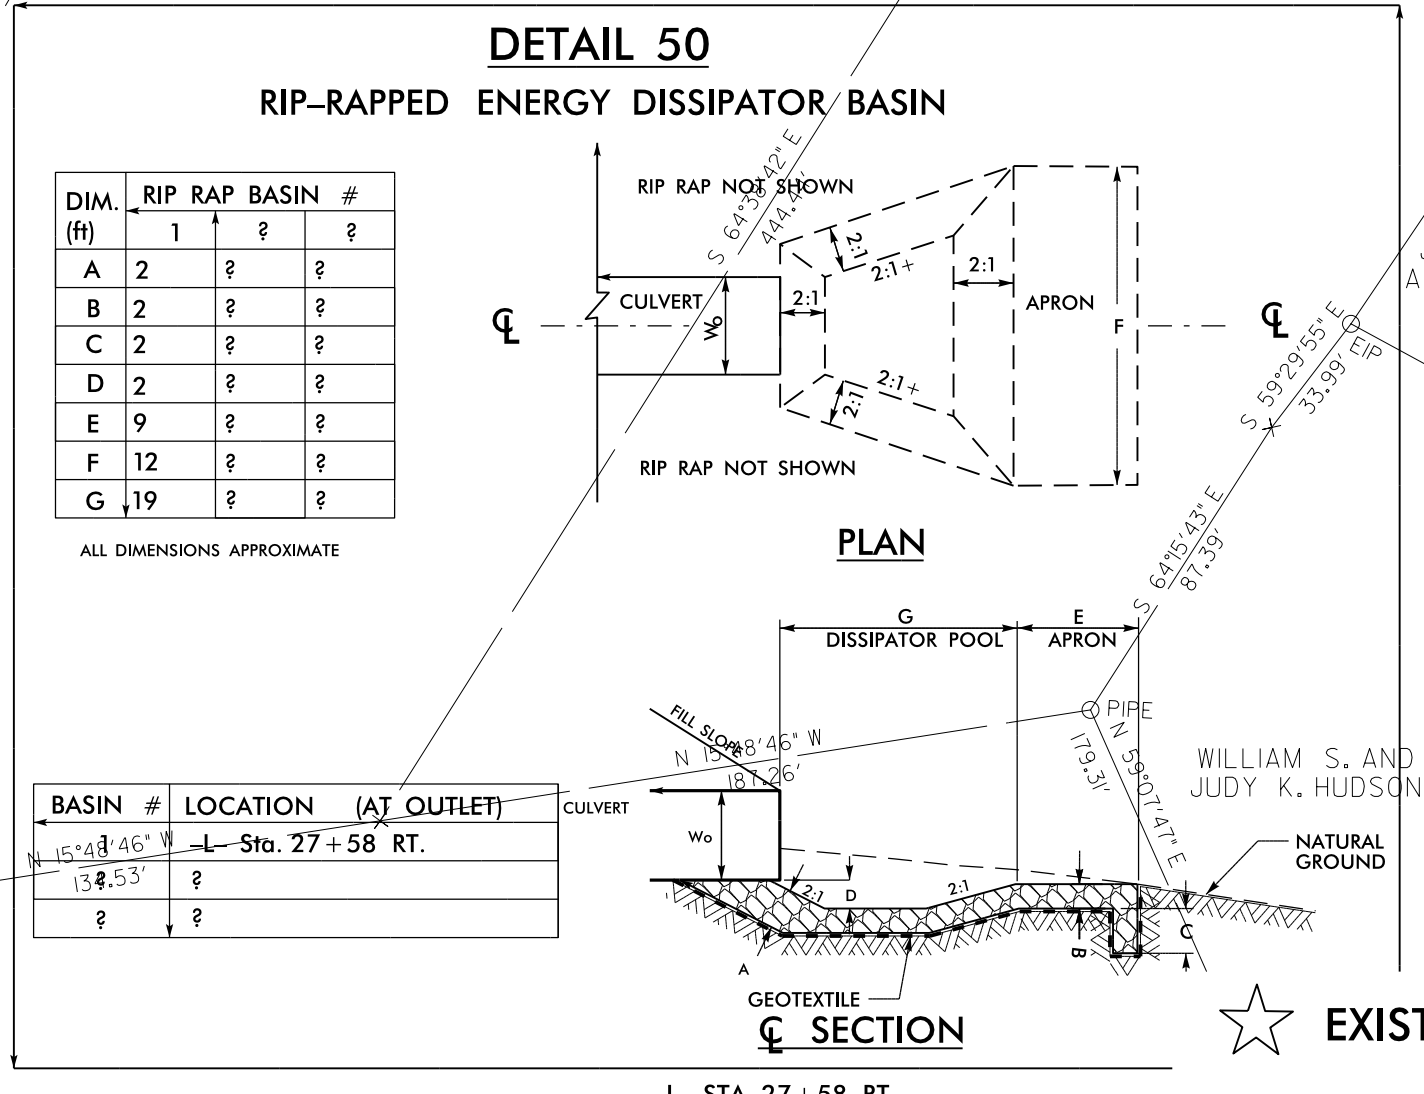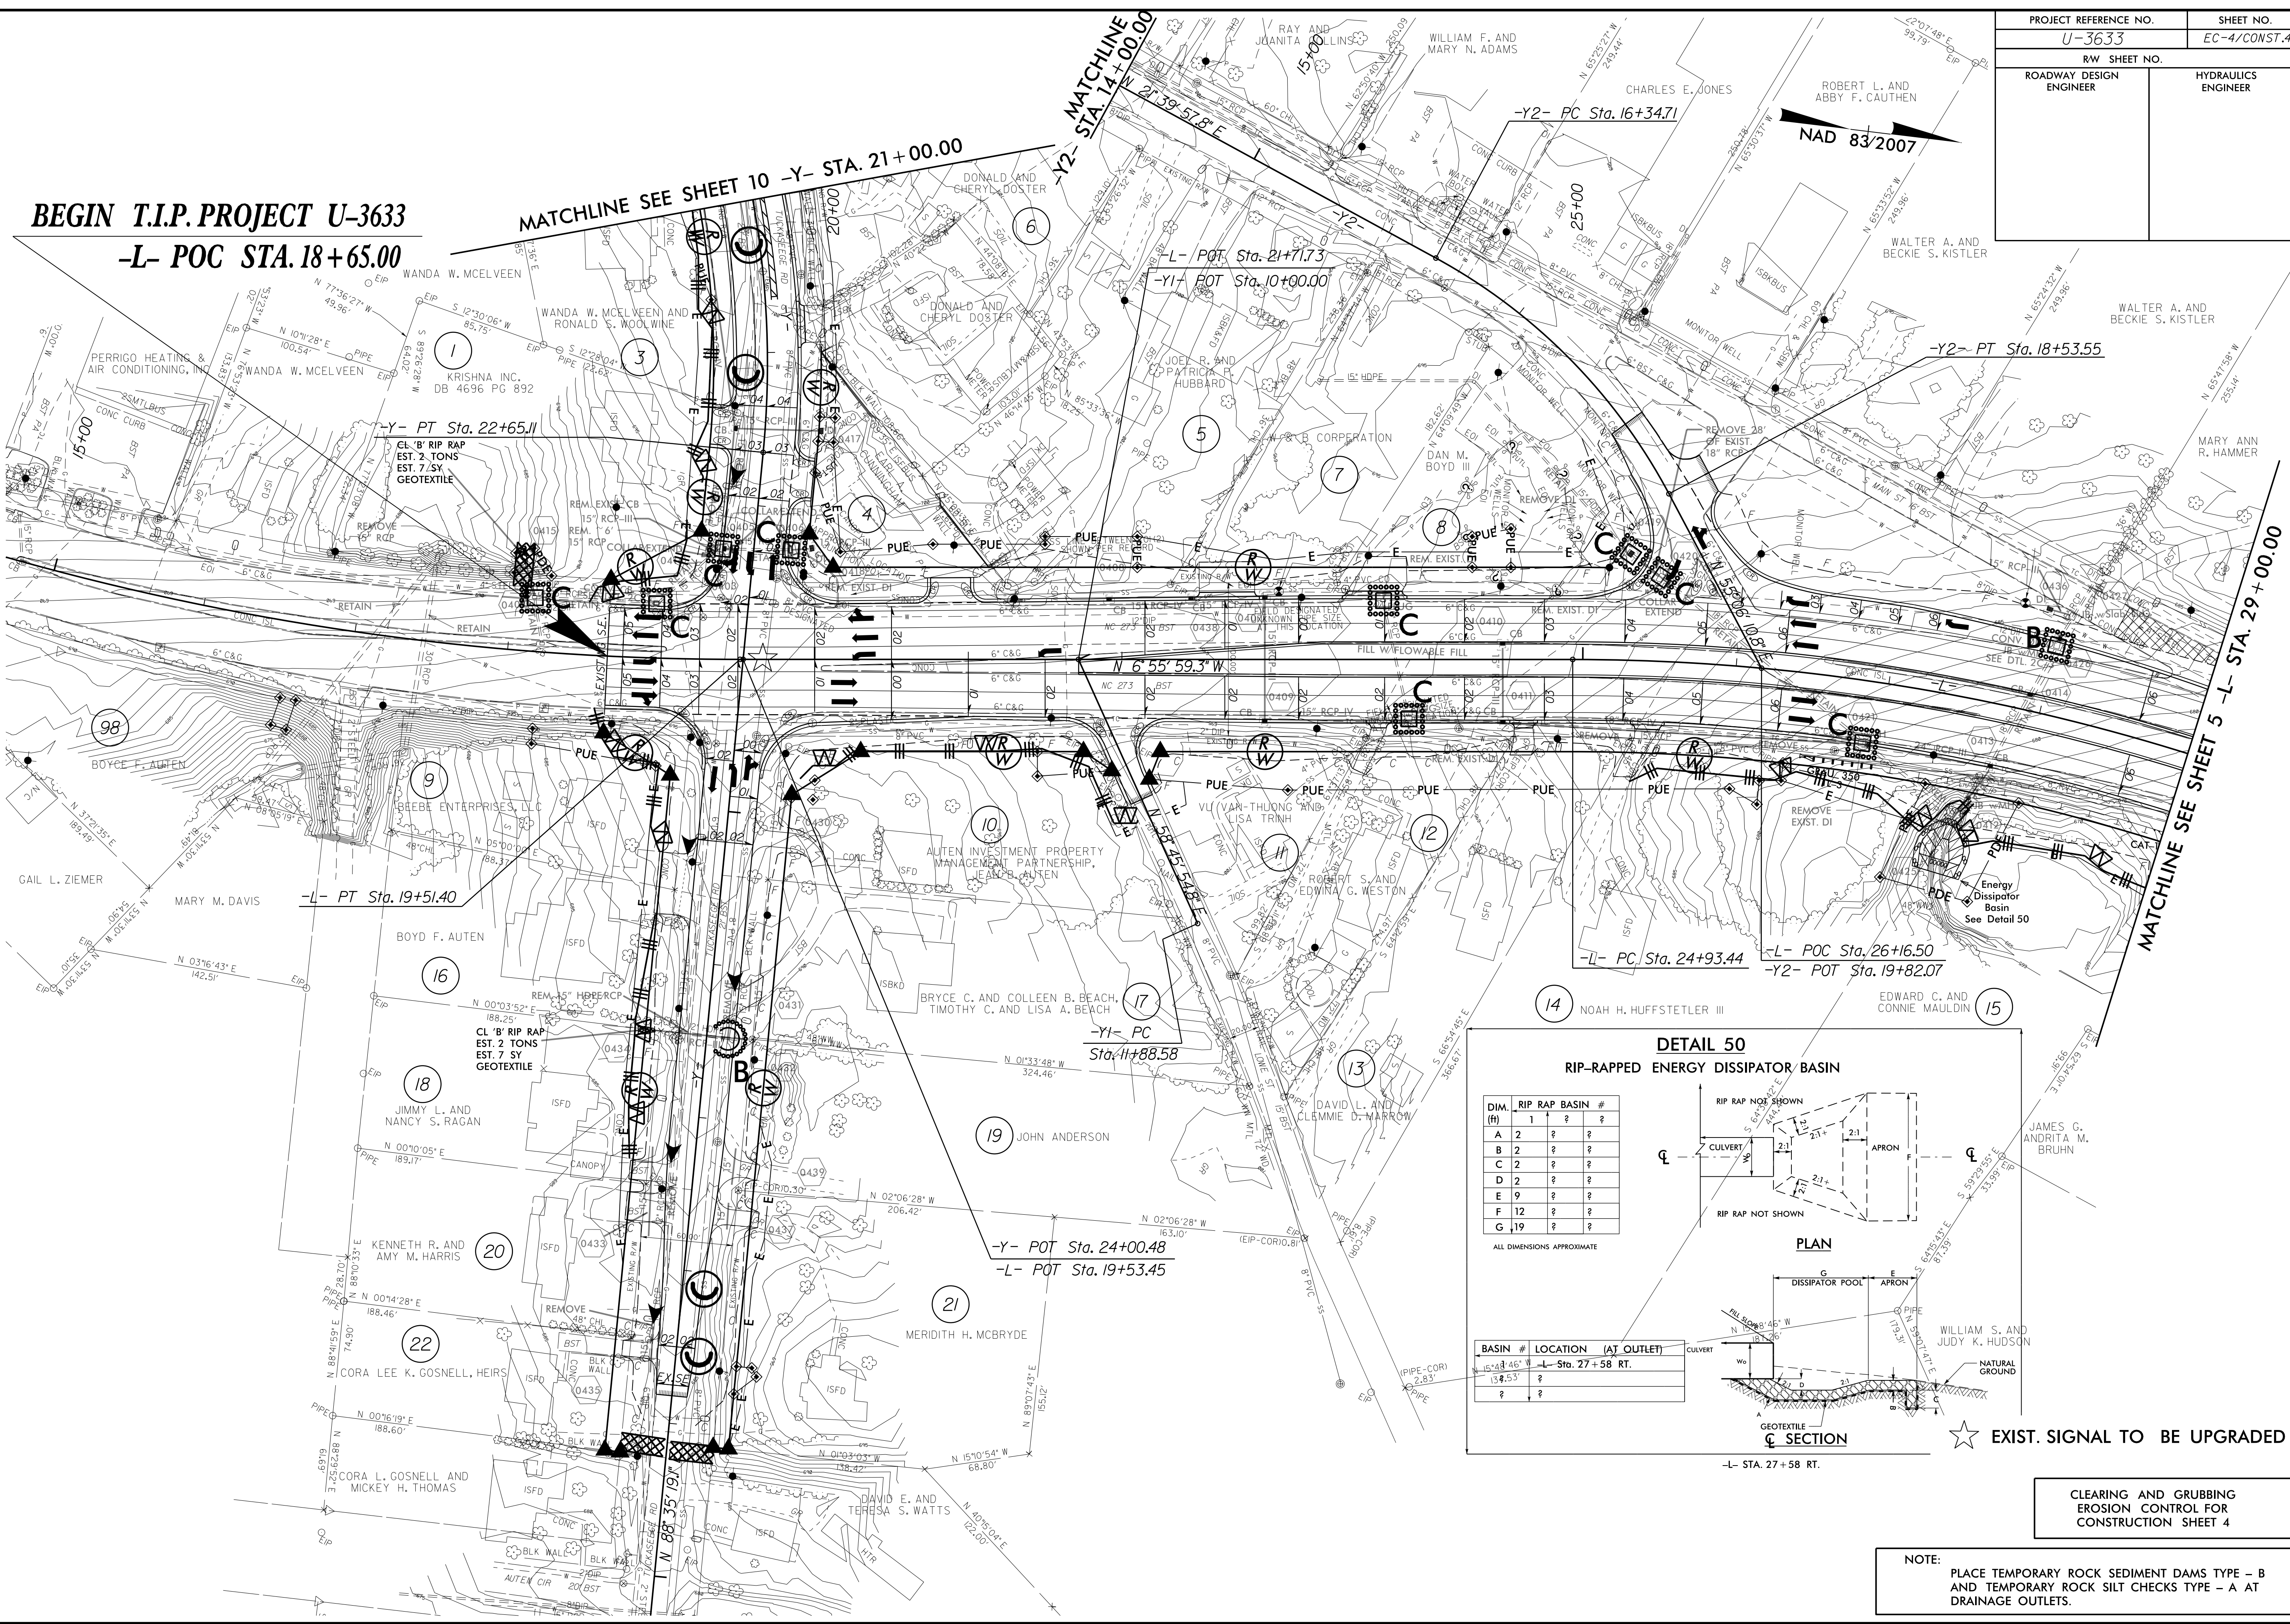

BASIN #	LOCATION (AT OUTLET)
15	15+48.46' -L- STA. 27+58 RT.
15	15+53' ?
?	?

NOTE:
 PLACE TEMPORARY ROCK SEDIMENT DAMS TYPE - B AND TEMPORARY ROCK SILT CHECKS TYPE - A AT DRAINAGE OUTLETS.

8/17/99
 24-MAR-2017 13:31
 R:\PROJECTS\U-3633\U-3633-EC-psht4.dgn
 REVISIONS: 1
 1
 1
 1