
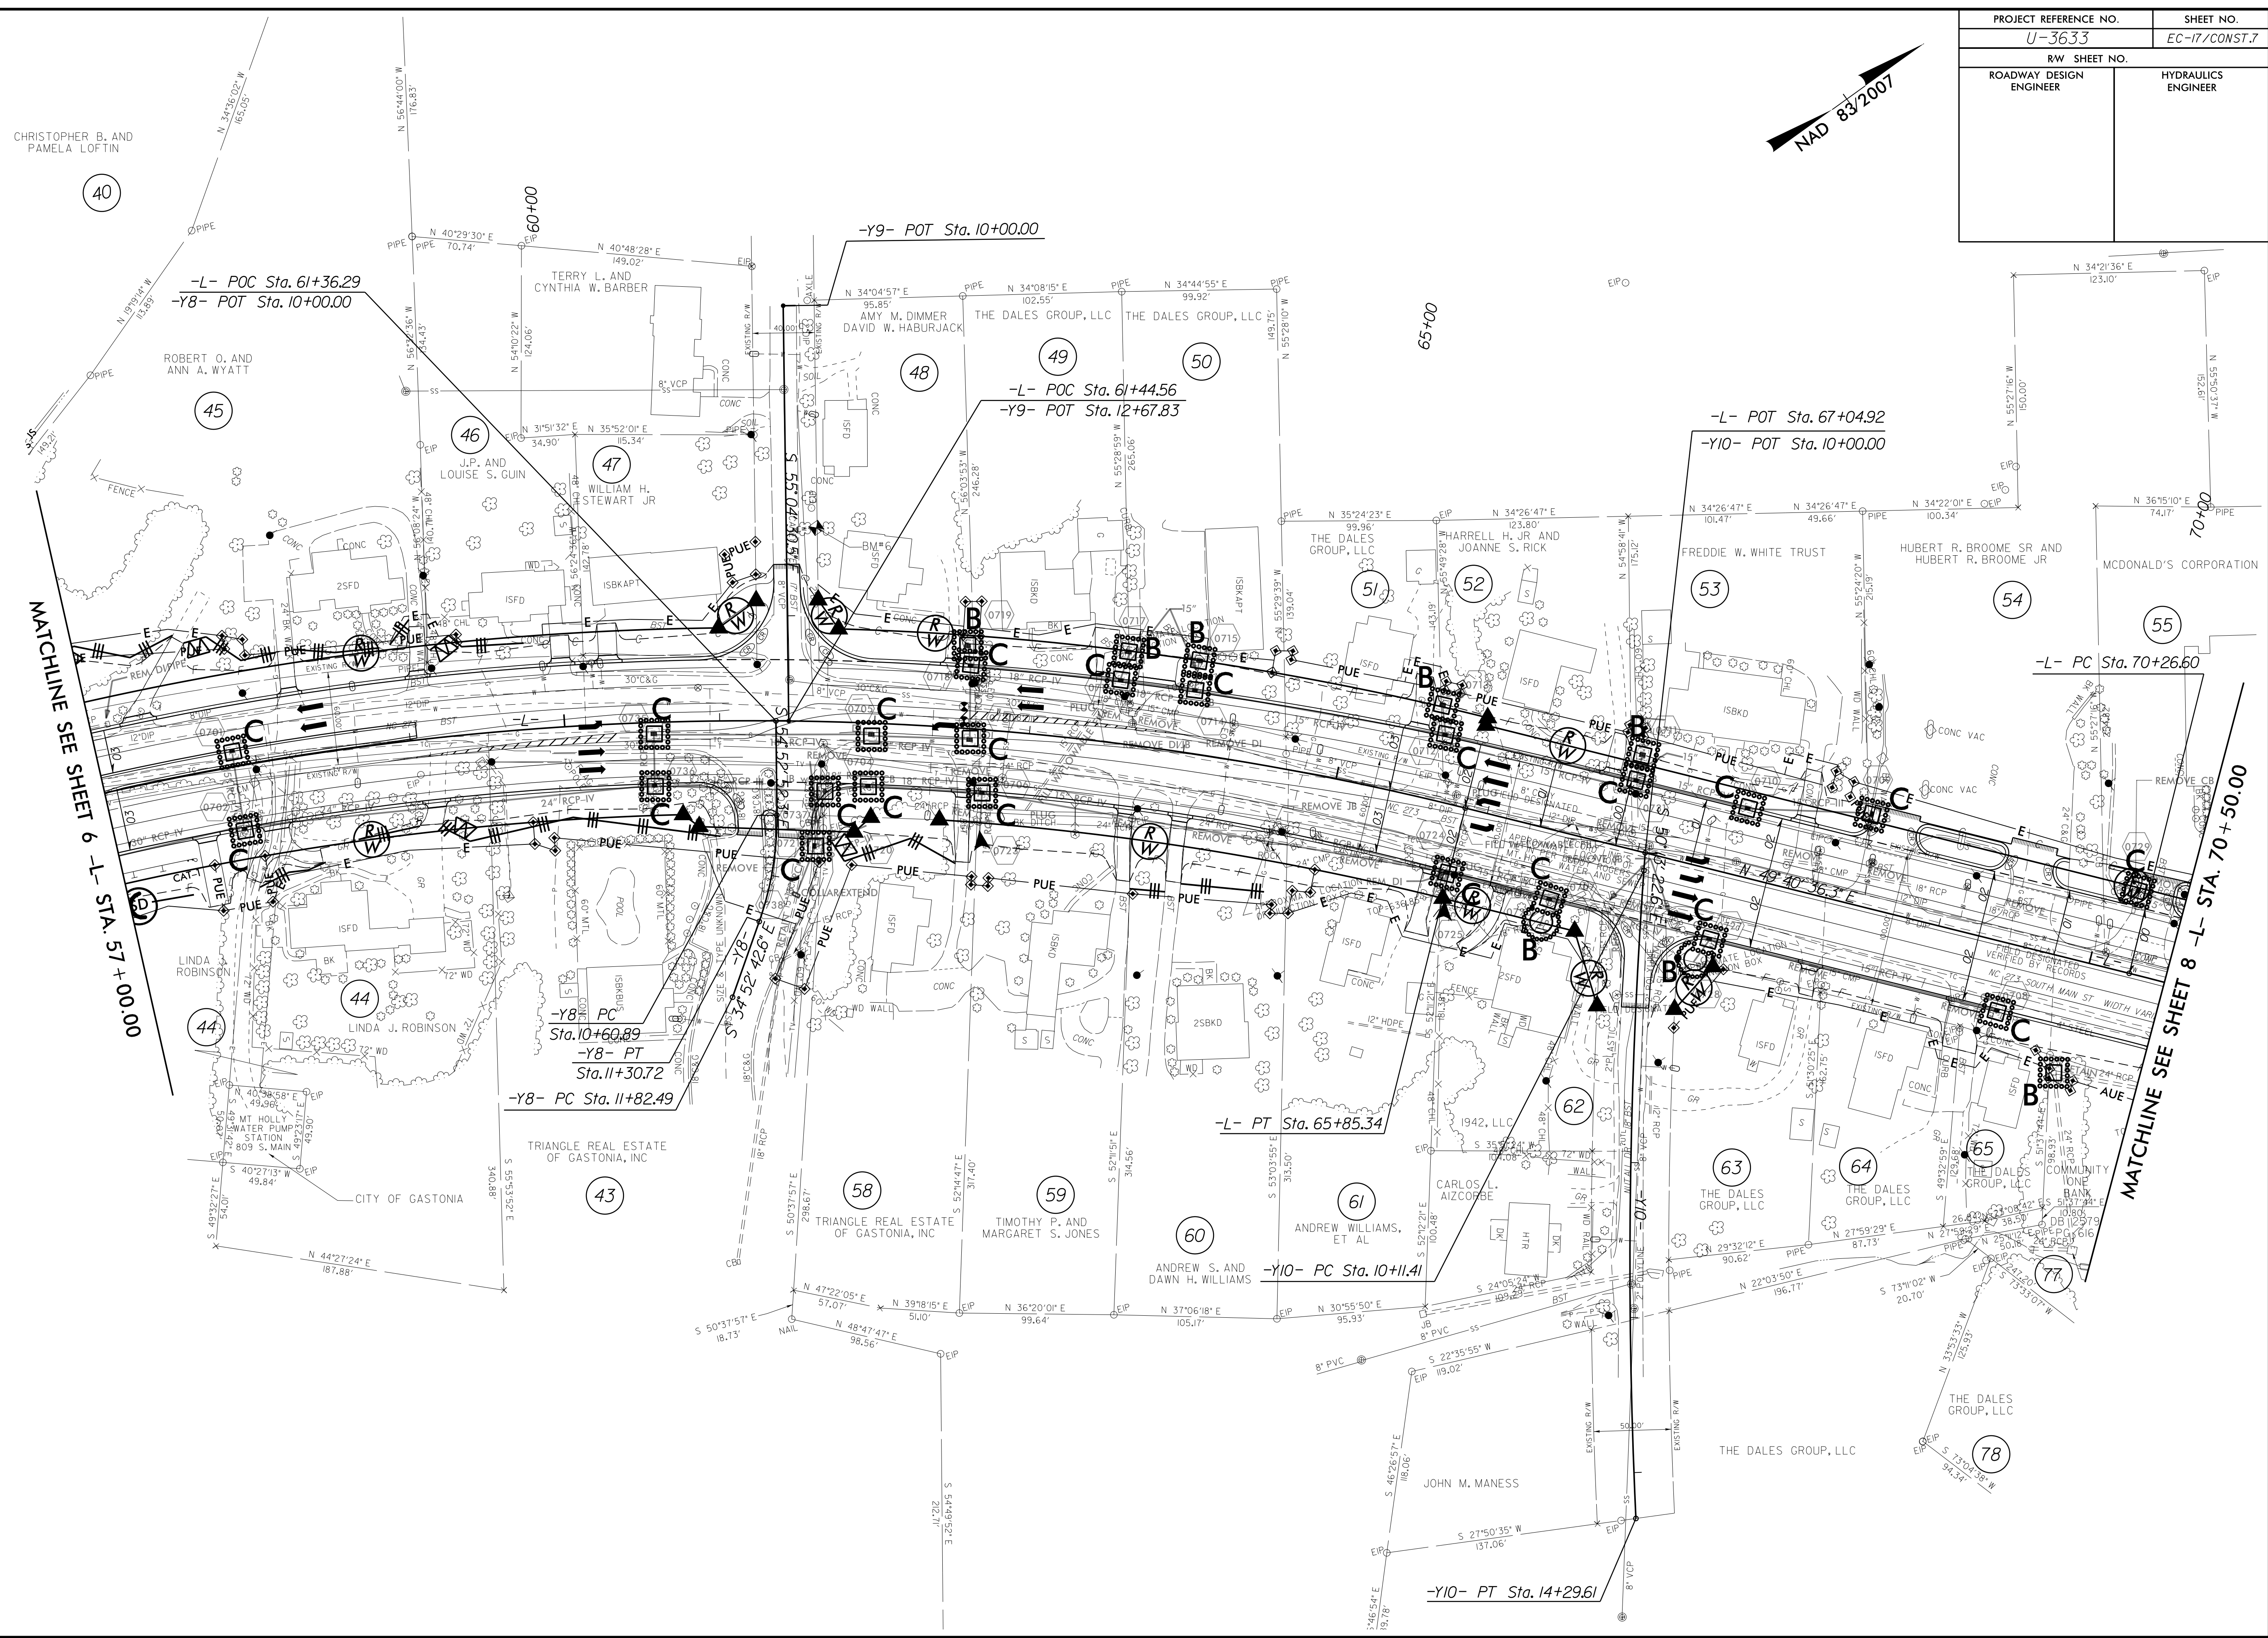


PROJECT REFERENCE NO. U-3633	SHEET NO. EC-17/CONST.7
RW SHEET NO.	
ROADWAY DESIGN ENGINEER	HYDRAULICS ENGINEER

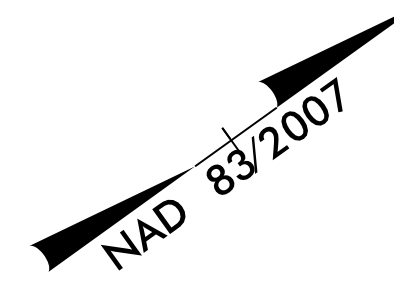

8/17/99

04-OCT-2016 09:09
 R:\L\Projects\U-3633\EC-17\17.dgn
 User: rjenn
 Plot: 17