


STATE OF NORTH CAROLINA
DIVISION OF HIGHWAYS

UTILITY CONSTRUCTION PLANS GASTON COUNTY



**LOCATION: MOUNT HOLLY - NC 273 (SOUTH MAIN STREET) FROM
TUCKASEEGE ROAD AT BEATTY DRIVE TO HIGHLAND
STREET AT A&E DRIVE**

TYPE OF WORK: WATER AND SEWER RELOCATION

TIP PROJECT: U-3633

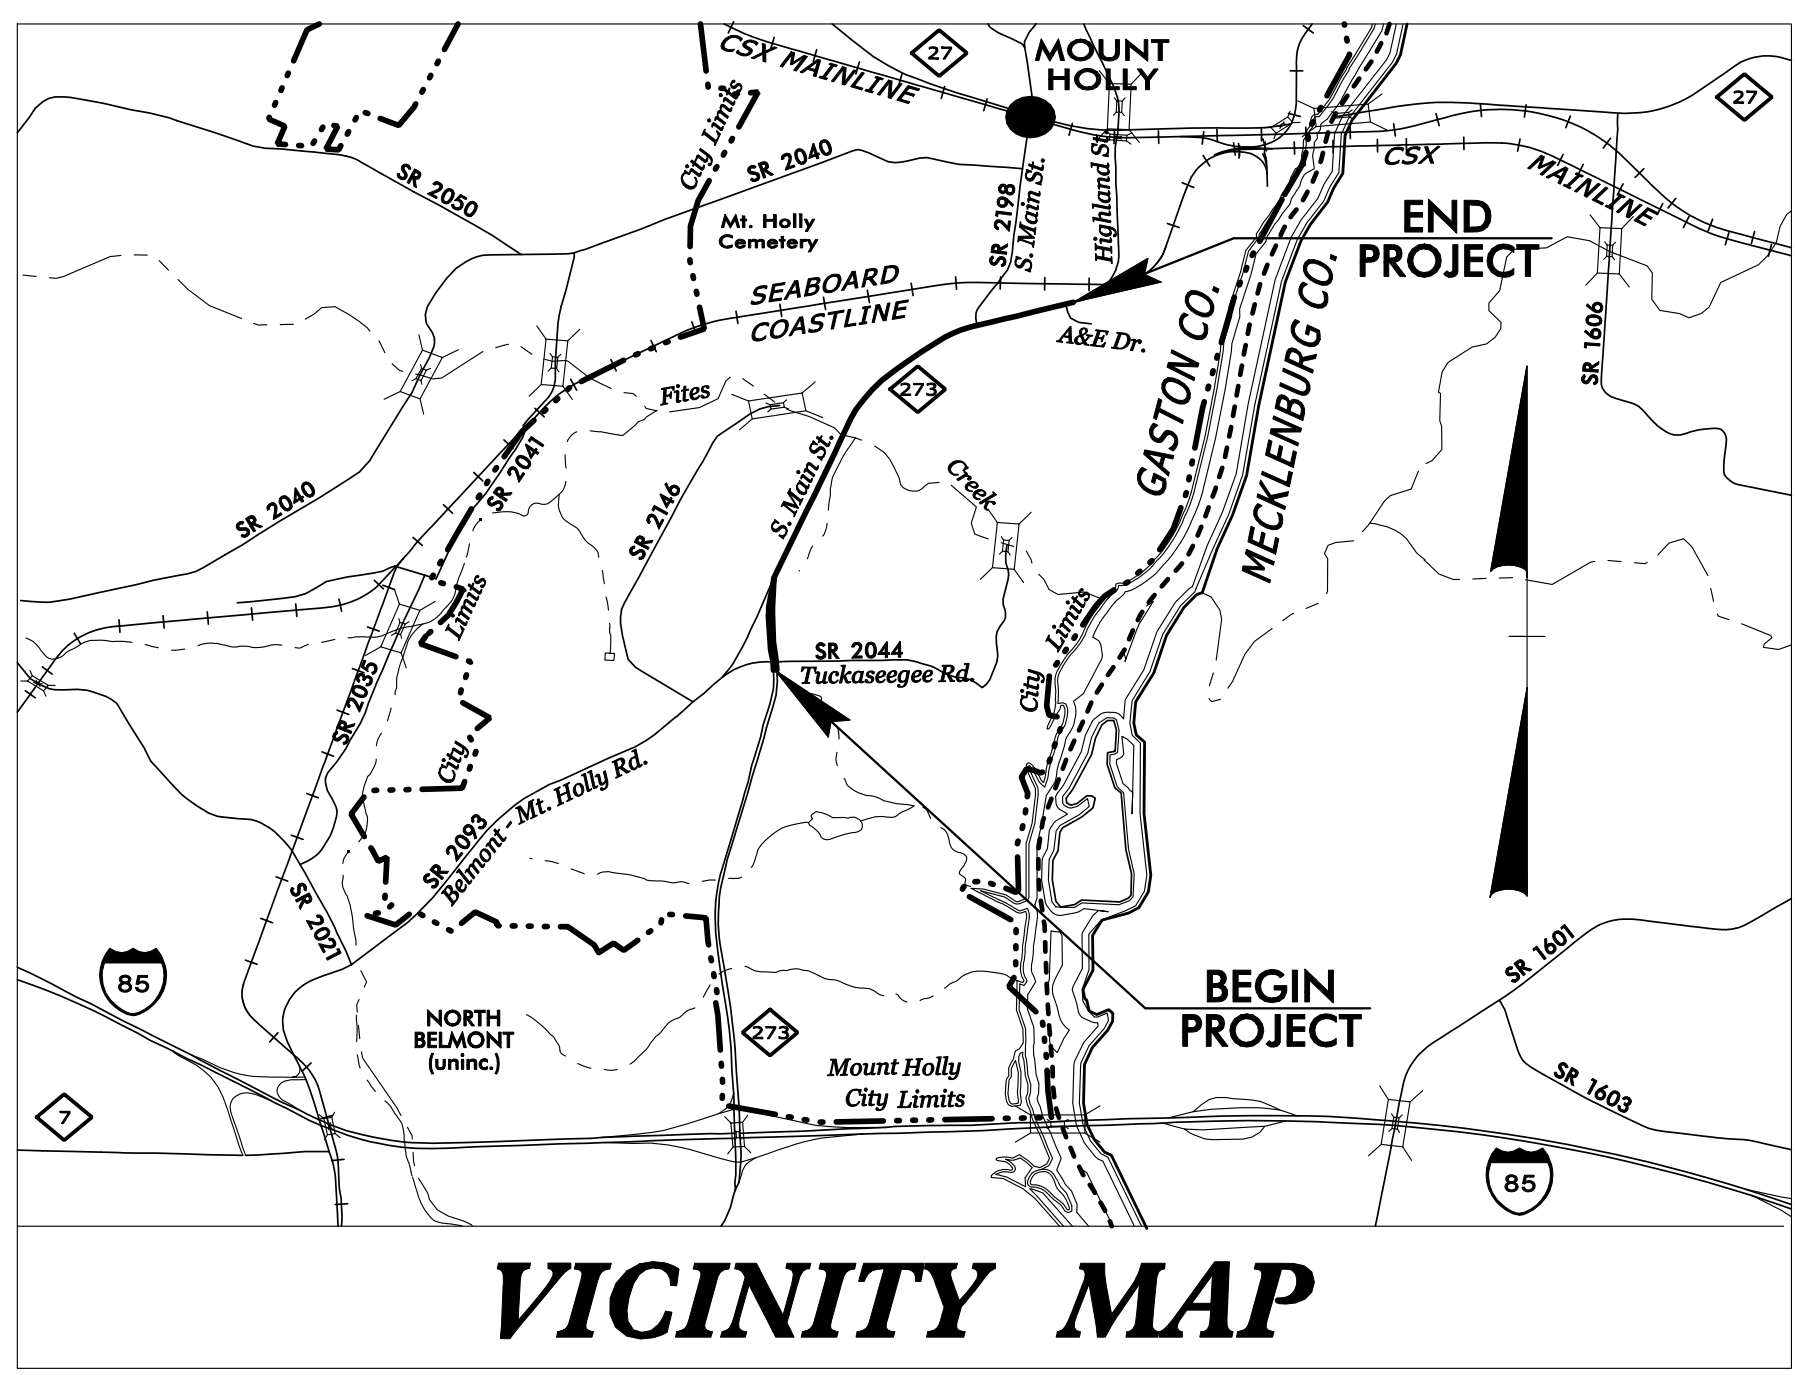

VICINITY MAP

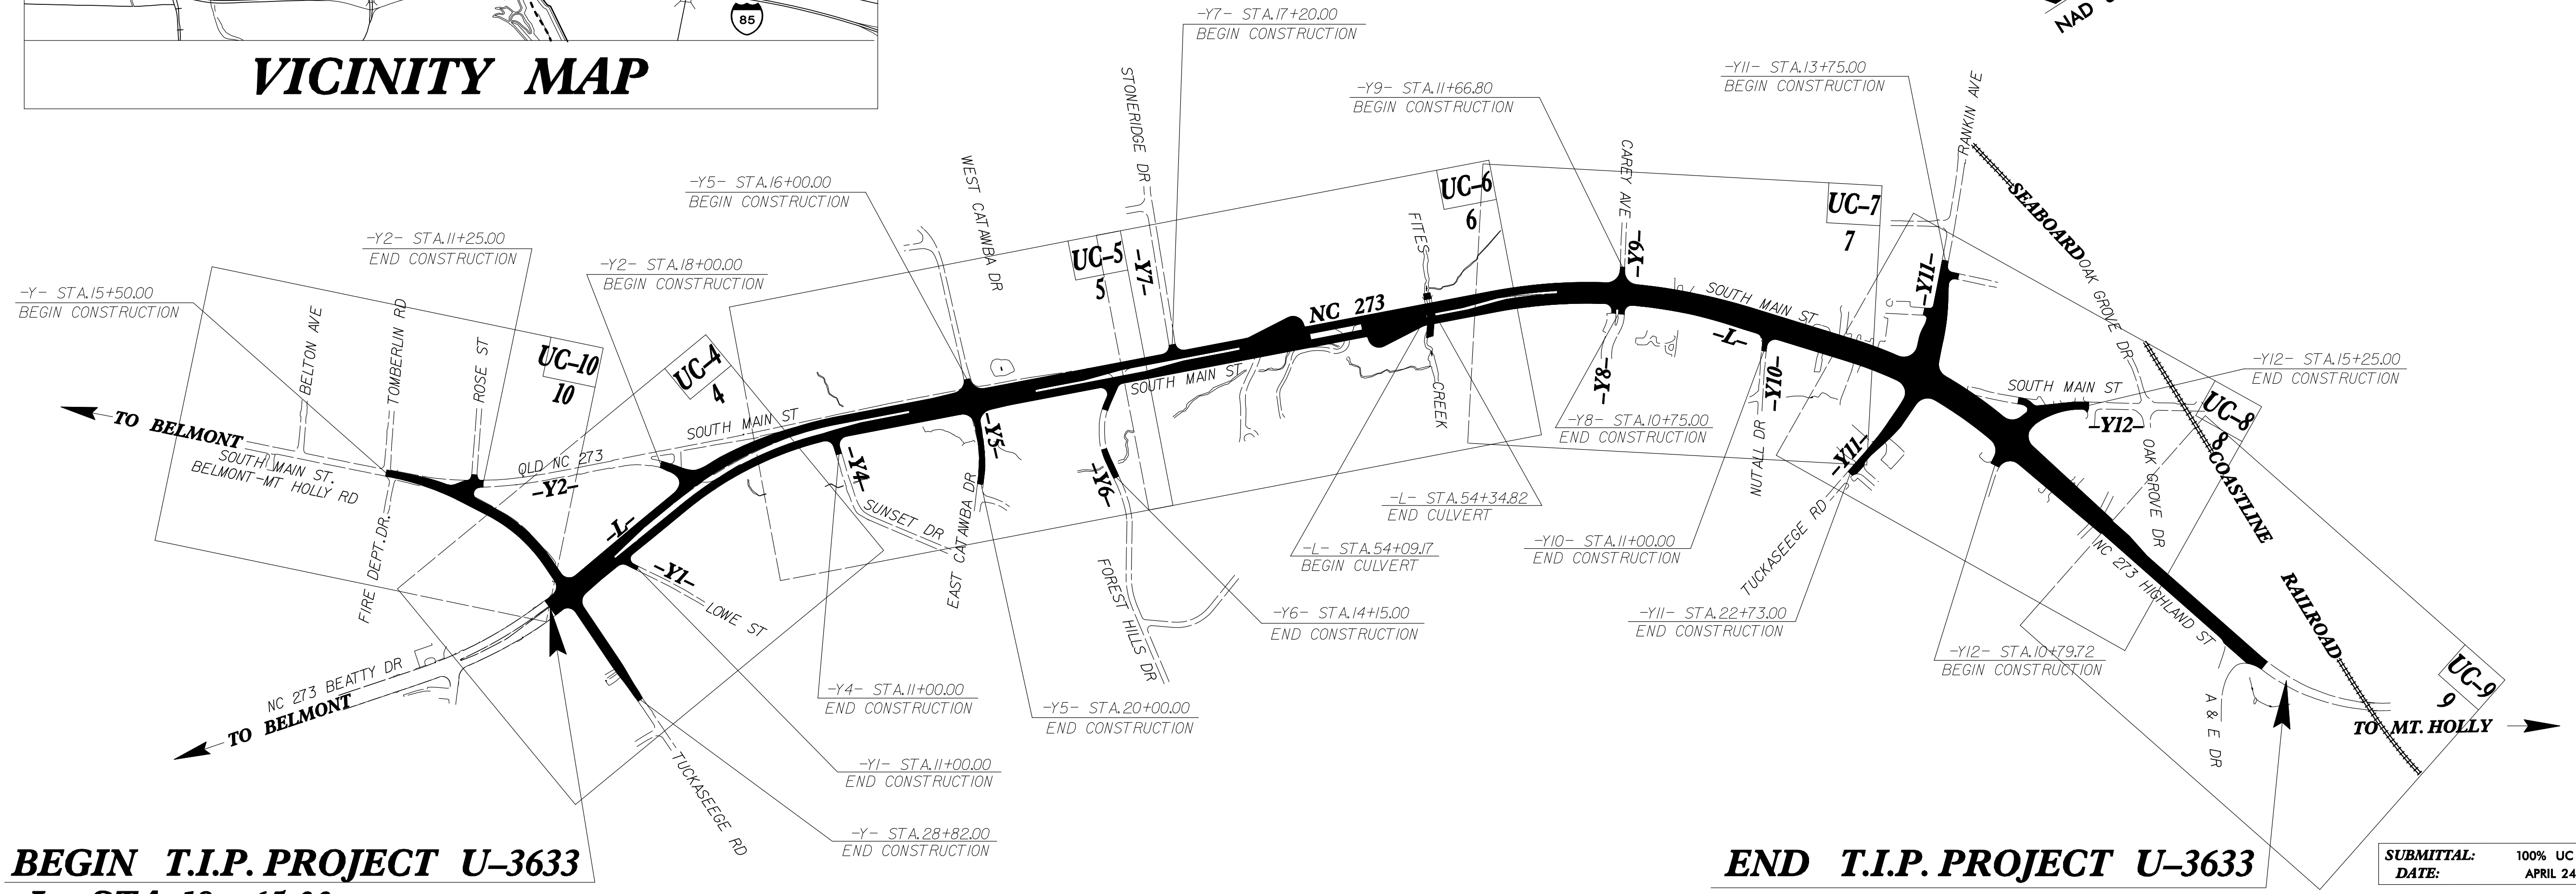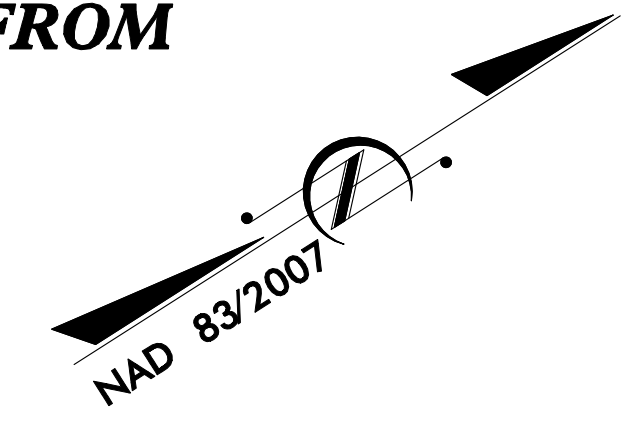


BEGIN T.I.P. PROJECT U-3633
-L- STA. 18 + 65.00

END T.I.P. PROJECT U-3633
-L- STA. 91 + 00.00

SUBMITTAL: 100% UC PLANS
DATE: APRIL 24, 2017

THIS IS NOT A CONTROL OF ACCESS PROJECT
THIS PROJECT IS WITHIN THE MT. HOLLY MUNICIPAL BOUNDARIES.
CLEARING ON THIS PROJECT SHALL BE PERFORMED TO THE LIMITS ESTABLISHED BY METHOD III.

DOCUMENT NOT CONSIDERED FINAL
UNLESS ALL SIGNATURES COMPLETED

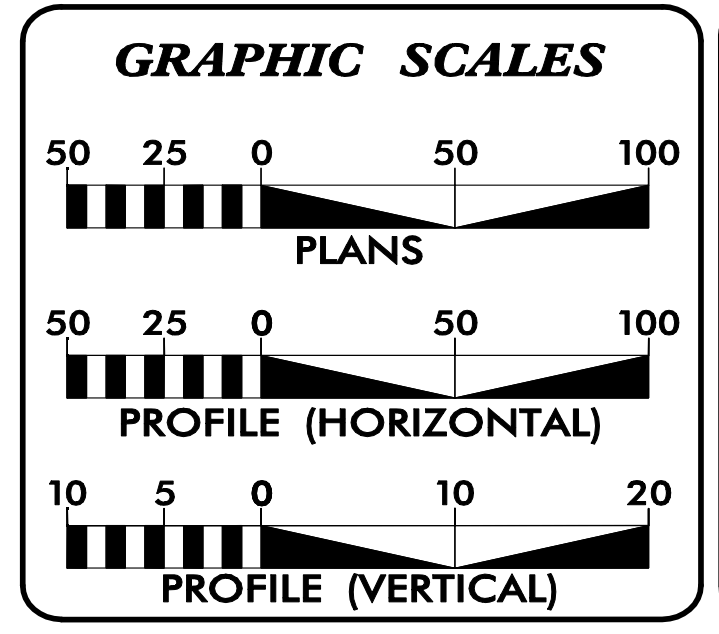

INDEX OF SHEETS

SHEET NO.:	DESCRIPTION:
UC-1	TITLE SHEET
UC-2	UTILITY SYMBOLOGY
UC-3	NOTES
UC-3A THRU UC-3B	DETAILS
UC-4 THRU UC-10	UTILITY CONSTRUCTION SHEETS
UC-11 THRU UC-13	PROFILE SHEETS

WATER AND SEWER OWNERS ON PROJECT


(A) WATER: CITY OF MOUNT HOLLY
(B) SANITARY SEWER: CITY OF MOUNT HOLLY

PREPARED IN THE OFFICE OF:

AECOM

AECOM TECHNICAL SERVICES OF NORTH CAROLINA, INC.
701 CORPORATE CENTER DRIVE, SUITE 475, RALEIGH, NC 27607
919-854-6200 919-854-6259 (fax)
F - 0342

John D. Poetzsch, PE UTILITY PROJECT MANAGER
Gary Swinson PROJECT UTILITY COORDINATOR
Gary Swinson PROJECT UTILITY ENGINEER

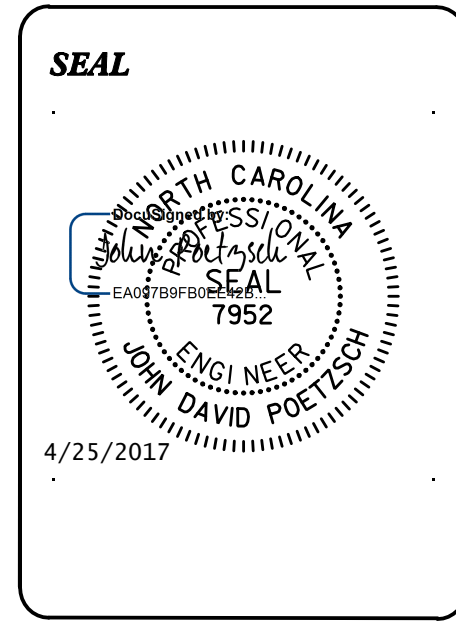

DIVISION OF HIGHWAYS UTILITIES UNIT
1555 MAIL SERVICES CENTER
RALEIGH, NC 27699-1555
PHONE (919) 707-6690
FAX (919) 250-4151

Carl Barclay, PE UTILITIES REGIONAL ENGINEER
James Swinson UTILITIES ENGINEER
Amy Dupree UTILITIES AREA COORDINATOR
Greg Sealy UTILITIES COORDINATOR

\$\$\$\$SYTIME\$\$\$\$
\$\$\$\$\$DGN\$\$\$\$\$
\$\$\$\$\$USERNAME\$\$\$\$\$