


TIP PROJECT: U-3633

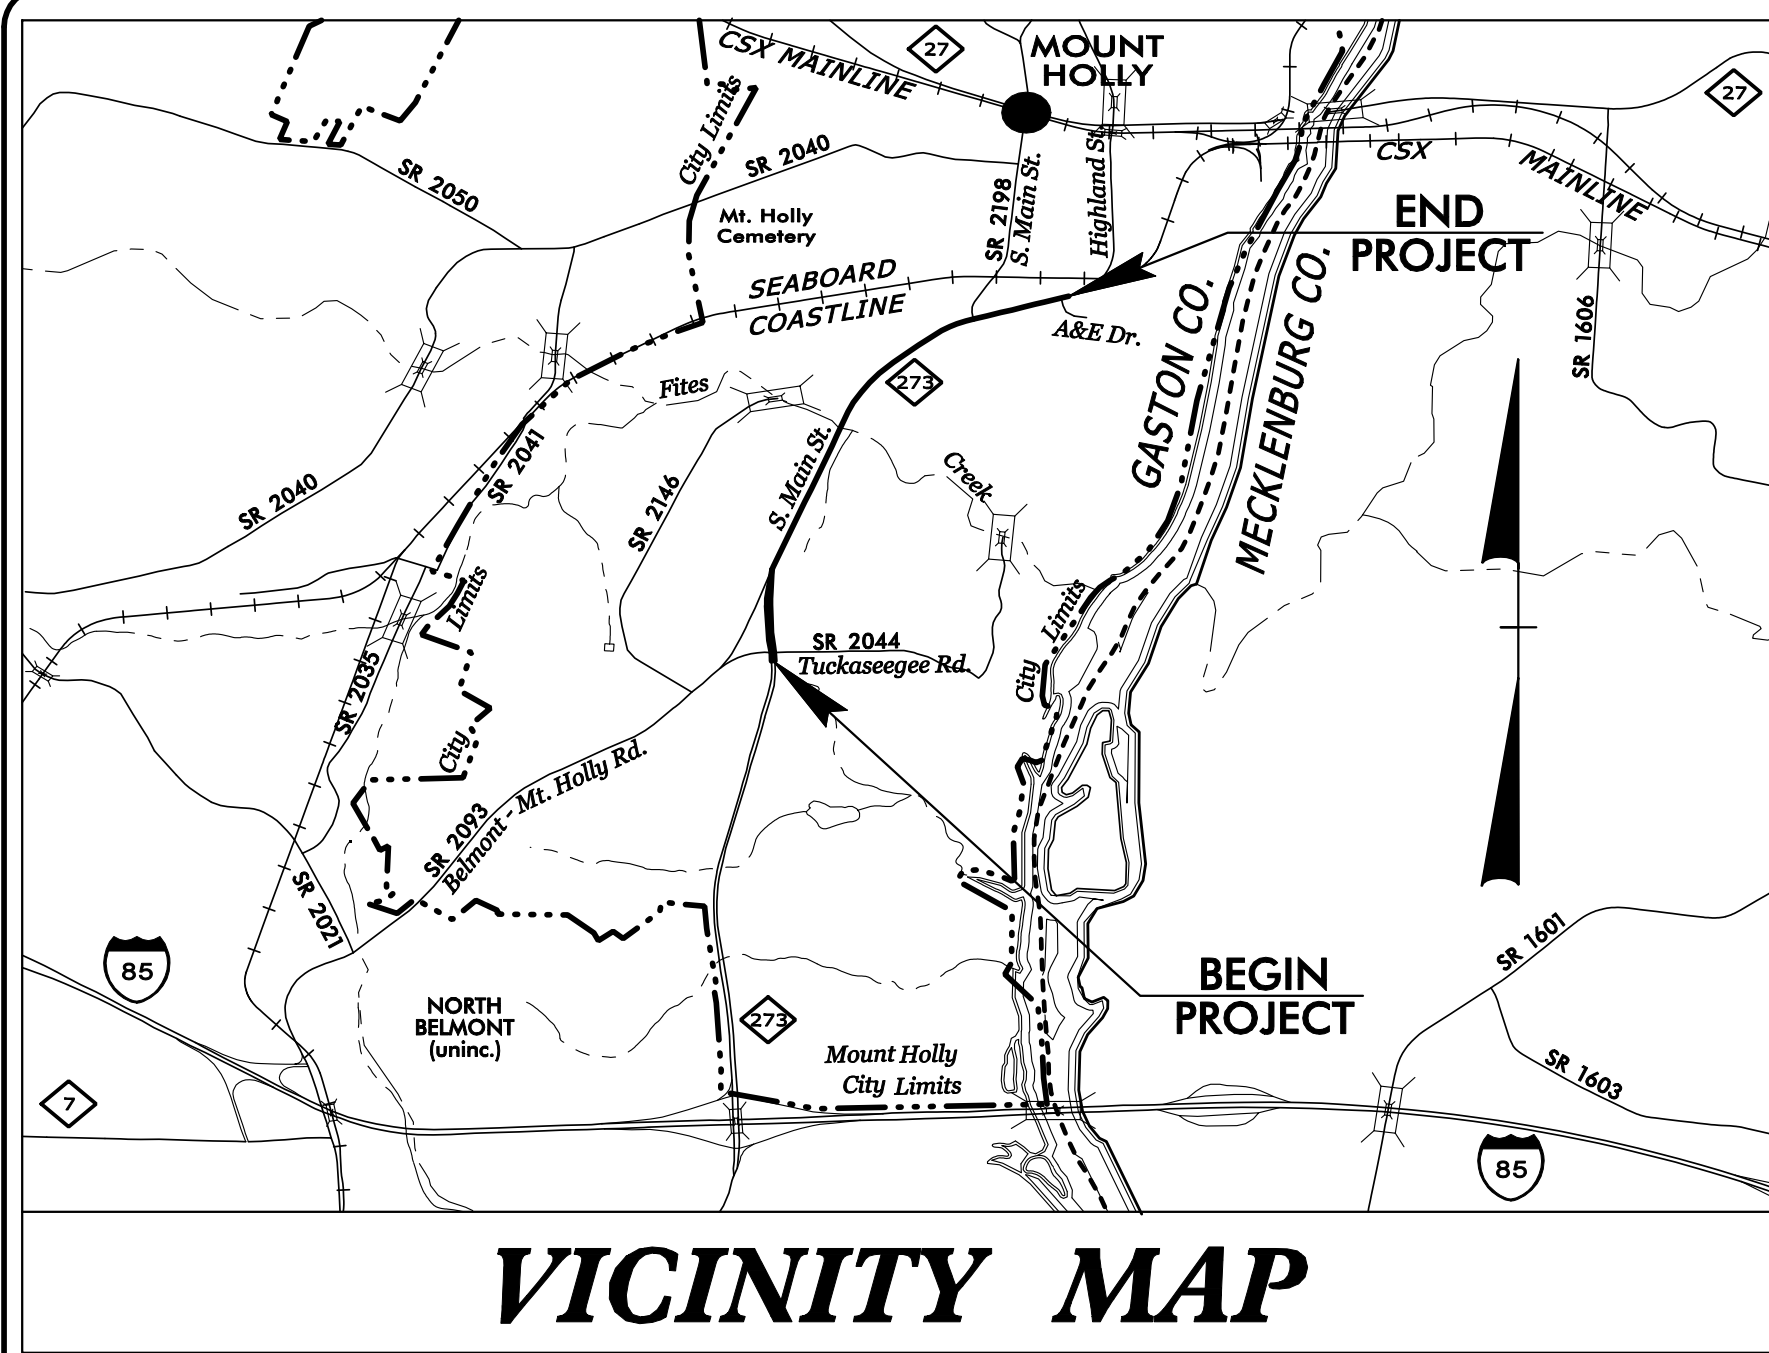

STATE OF NORTH CAROLINA
DIVISION OF HIGHWAYS


UTILITIES BY OTHERS PLANS
GASTON COUNTY

LOCATION: MOUNT HOLLY - NC 273 (SOUTH MAIN STREET)
FROM TUCKASEEGE ROAD AT BEATY DRIVE TO HIGHLAND
STREET AT A & G DRIVE


TYPE OF WORK: POWER, TELECOM, NATURAL GAS AND CATV RELOCATIONS

T.I.P. NO.	SHEET NO.
U-3633	UO-1

NOTE:
ALL UTILITY WORK SHOWN ON THIS SHEET IS DONE BY OTHERS.
NO PAYMENT WILL BE MADE TO THE CONTRACTOR FOR UTILITY WORK SHOWN ON THIS SHEET.

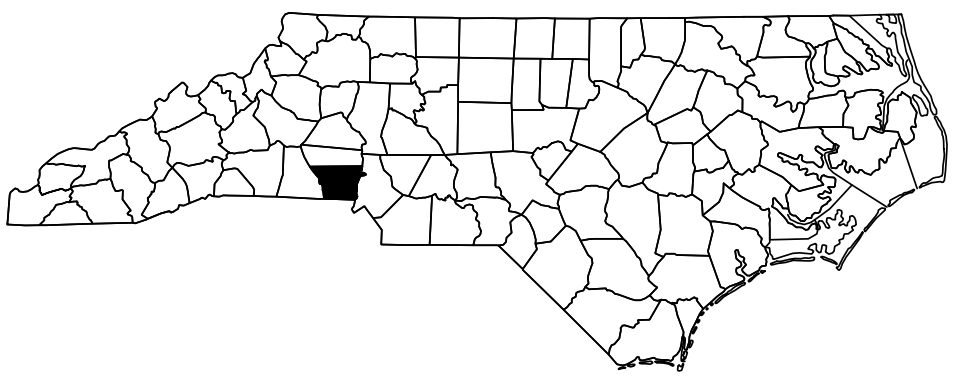

VICINITY MAP

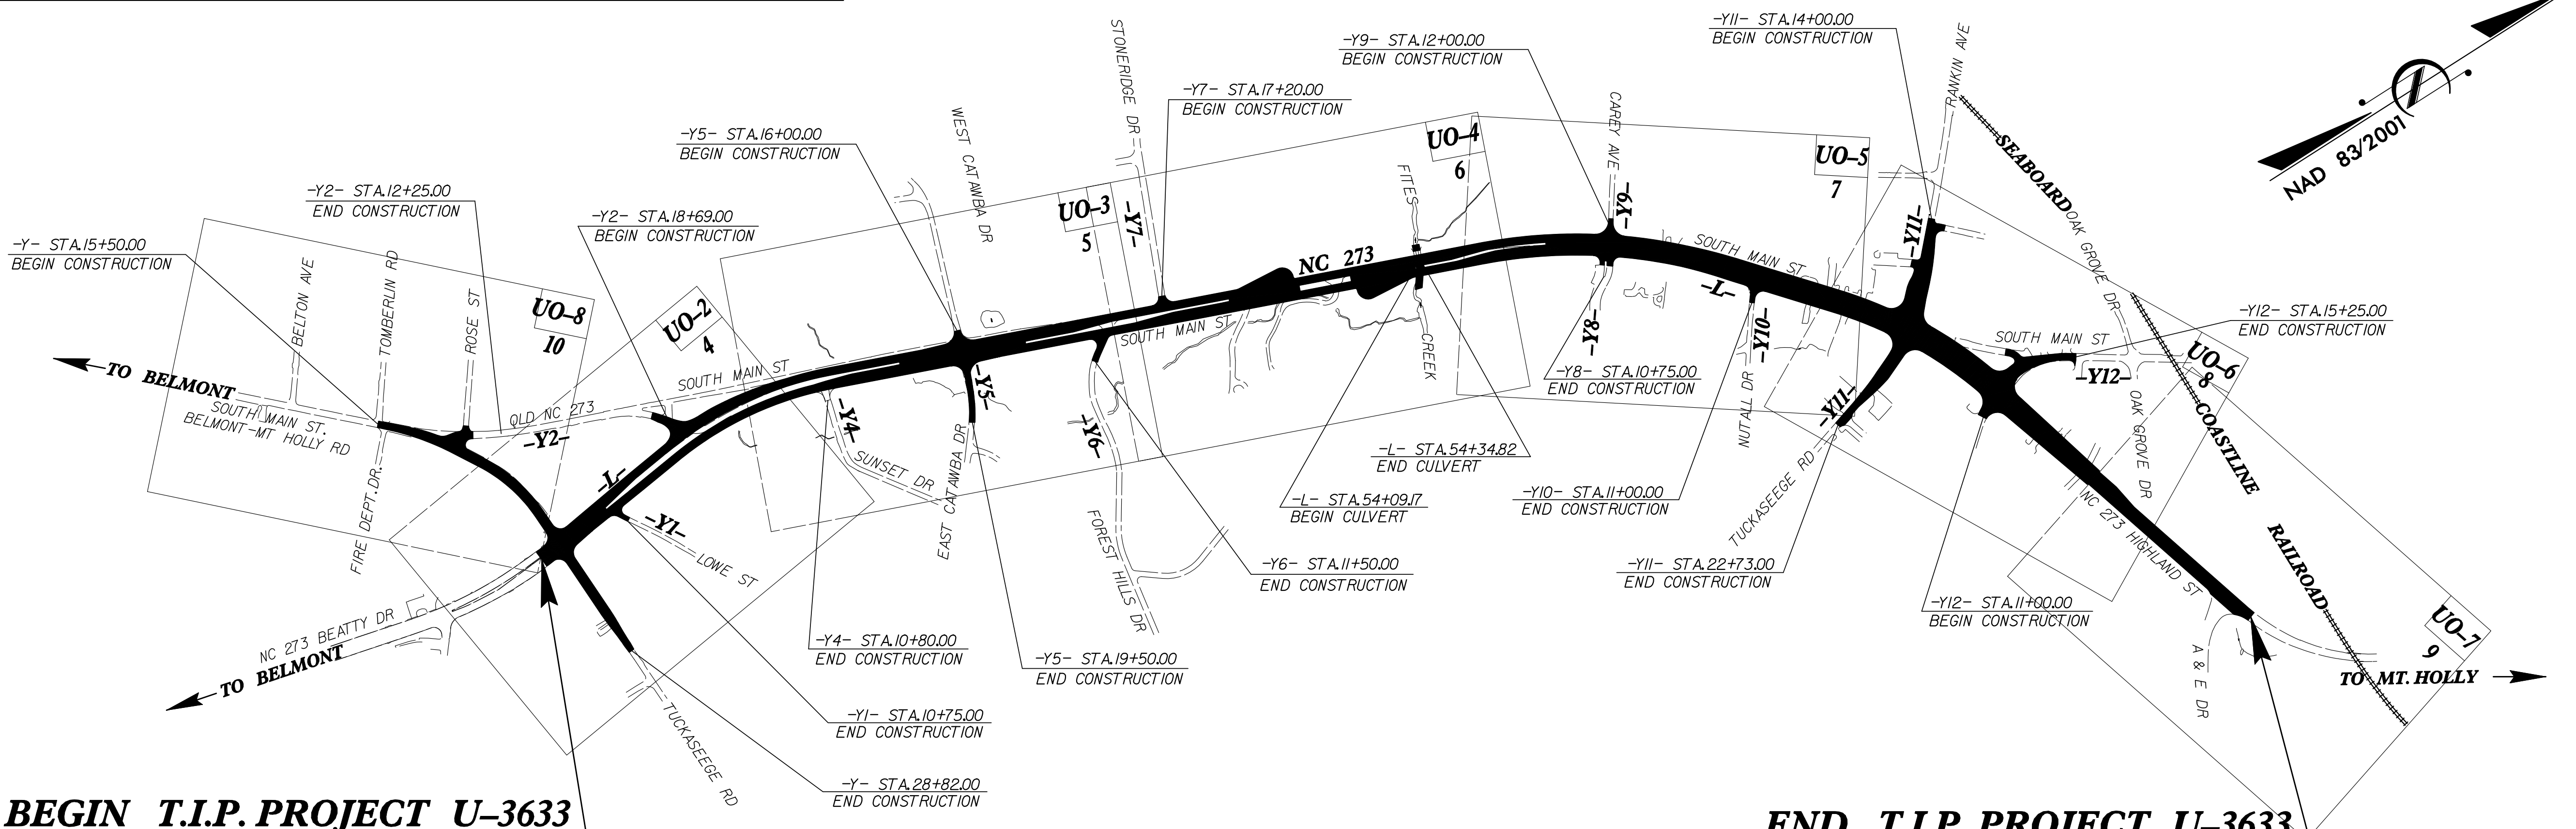


BEGIN T.I.P. PROJECT U-3633
-L- STA. 18 + 65.00

END T.I.P. PROJECT U-3633
-L- STA. 91 + 00.00

THIS IS NOT A CONTROL OF ACCESS PROJECT
THIS PROJECT IS WITHIN THE (MUNICIPAL BOUNDARIES) OF THE CITY OF MOUNT HOLLY

SUBMITTAL: 100% UBO PLANS
DATE: APRIL 24, 2017

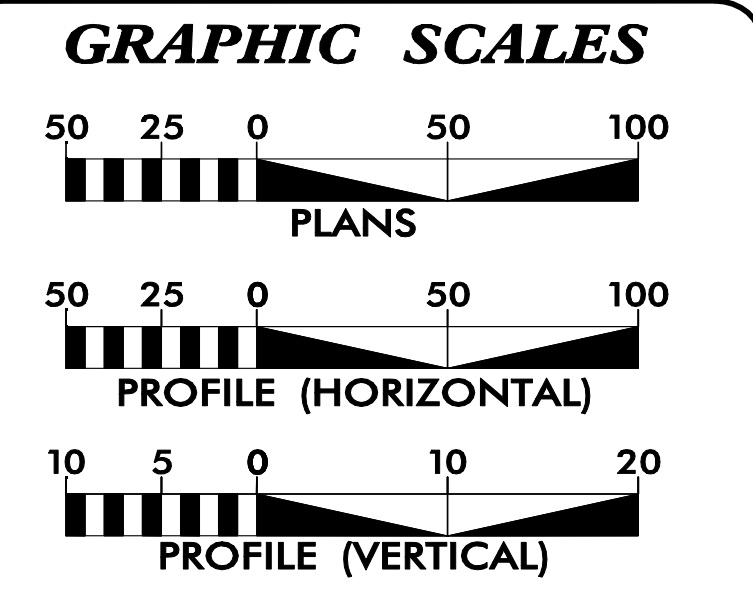

INDEX OF SHEETS

SHEET NO.:	DESCRIPTION:
UO-1	TITLE SHEET
UO-2 THRU UO-8	UBO PLAN SHEETS

UTILITY OWNERS WITH CONFLICTS

(A) Power Distribution - Duke Energy
(B) Telecommunications - AT&T
(C) Natural Gas - PSNC
(D) CATV - Charter/Time Warner Cable

PREPARED IN THE OFFICE OF:

AECOM

AECOM TECHNICAL SERVICES OF NORTH CAROLINA, INC.
701 CORPORATE CENTER DRIVE, SUITE 475, RALEIGH, NC 27607
919-854-6200 919-854-6259 (fax)
F - 0342

John Poetzsch, PE	UTILITY PROJECT MANAGER
Gary Swinson	PROJECT UTILITY COORDINATOR
Gary Swinson	PROJECT UTILITY ENGINEER

DIVISION OF HIGHWAYS UTILITIES UNIT
1555 MAIL SERVICES CENTER
RALEIGH, NC 27699-1555
PHONE (919) 707-6690
FAX (919) 250-4151

Carl Barclay, PE	UTILITIES REGIONAL ENGINEER
James Swinson	UTILITIES ENGINEER
Amy Dupree	UTILITIES AREA COORDINATOR
Greg Sealy	UTILITIES COORDINATOR

SYSTEM\$\$\$\$
 DON\$\$\$\$
 USER\$\$\$\$
 NAME\$\$\$\$