


UTILITIES BY OTHERS

NOTE:  
ALL PROPOSED UTILITY WORK SHOWN ON THIS SHEET WILL BE DONE BY OTHERS. NO PAYMENT WILL BE MADE TO THE CONTRACTOR FOR PROPOSED UTILITY WORK SHOWN ON THIS SHEET.

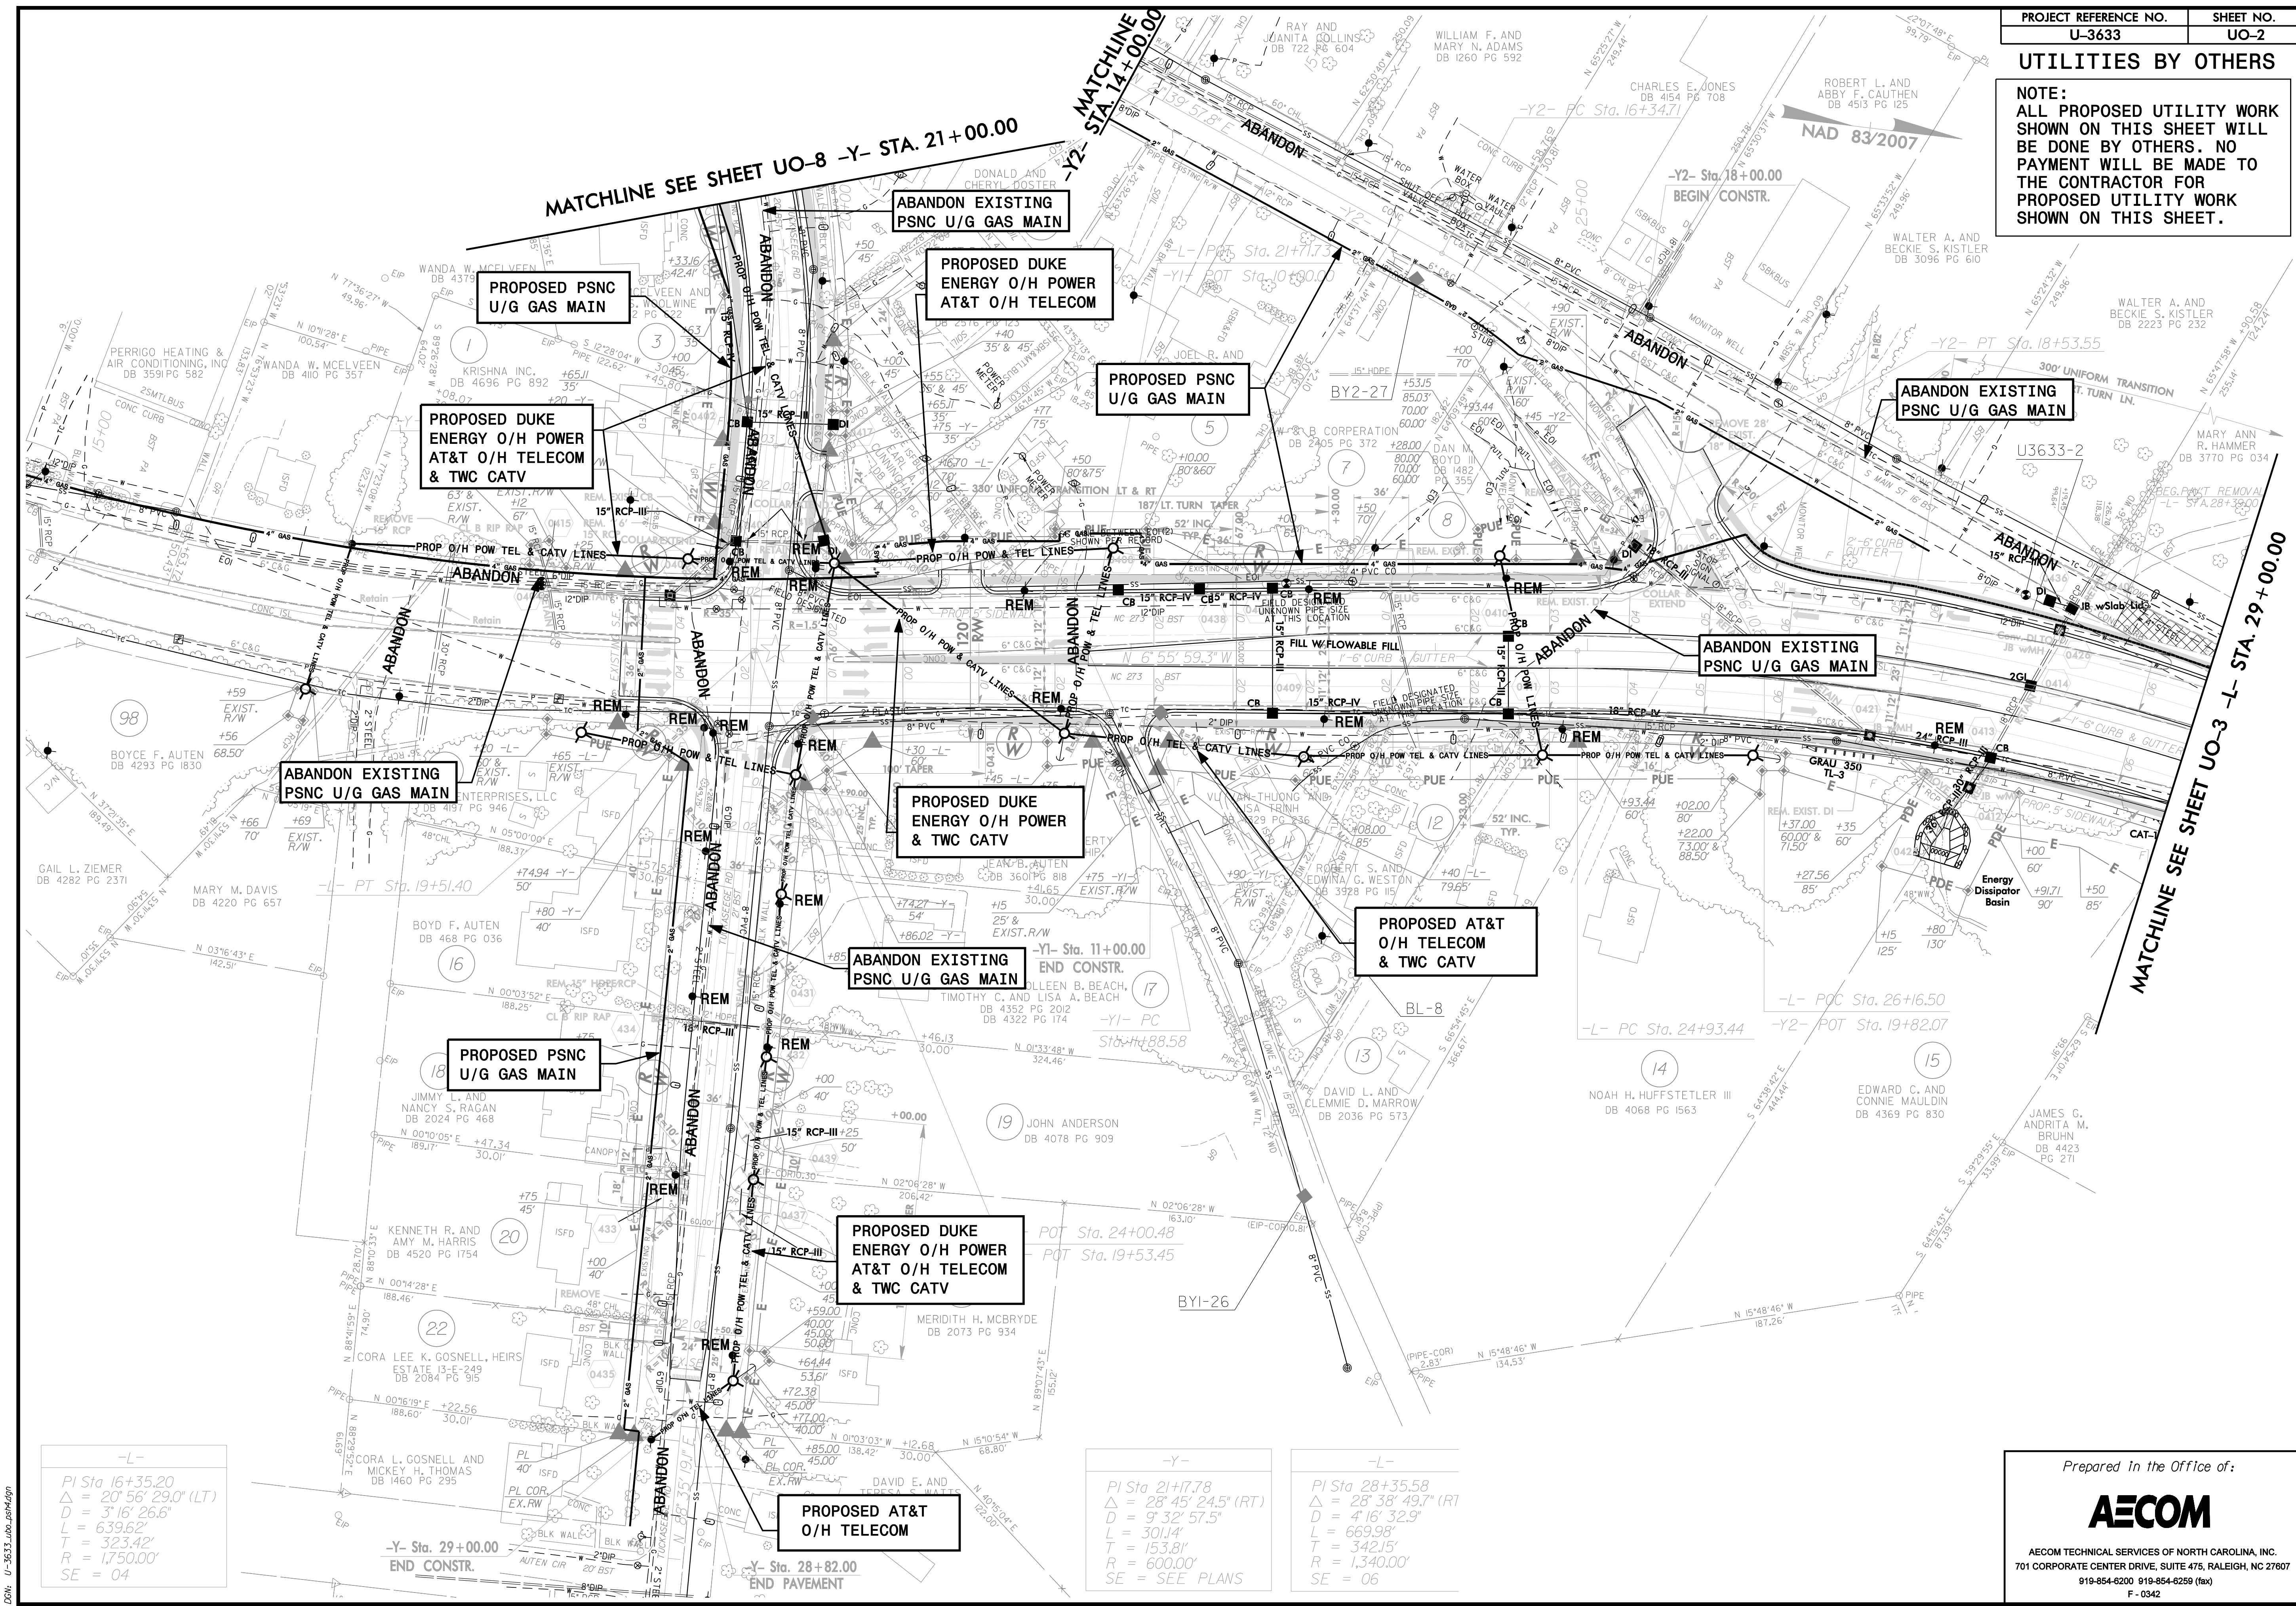

-L-  
PI Sta 16+35.20  
Δ = 20° 56' 29.0" (LT)  
D = 3' 16' 26.6"  
L = 639.62'  
T = 323.42'  
R = 1,750.00'  
SE = 04

PROPOSED AT&T  
O/H TELECOM

-Y-  
PI Sta 21+17.78  
Δ = 28° 45' 24.5" (RT)  
D = 9' 32' 57.5"  
L = 301.14'  
T = 153.81'  
R = 600.00'  
SE = SEE PLANS

-L-  
PI Sta 28+35.58  
Δ = 28° 38' 49.7" (RT)  
D = 4' 16' 32.9"  
L = 669.98'  
T = 342.15'  
R = 1,340.00'  
SE = 06