


8/23/99

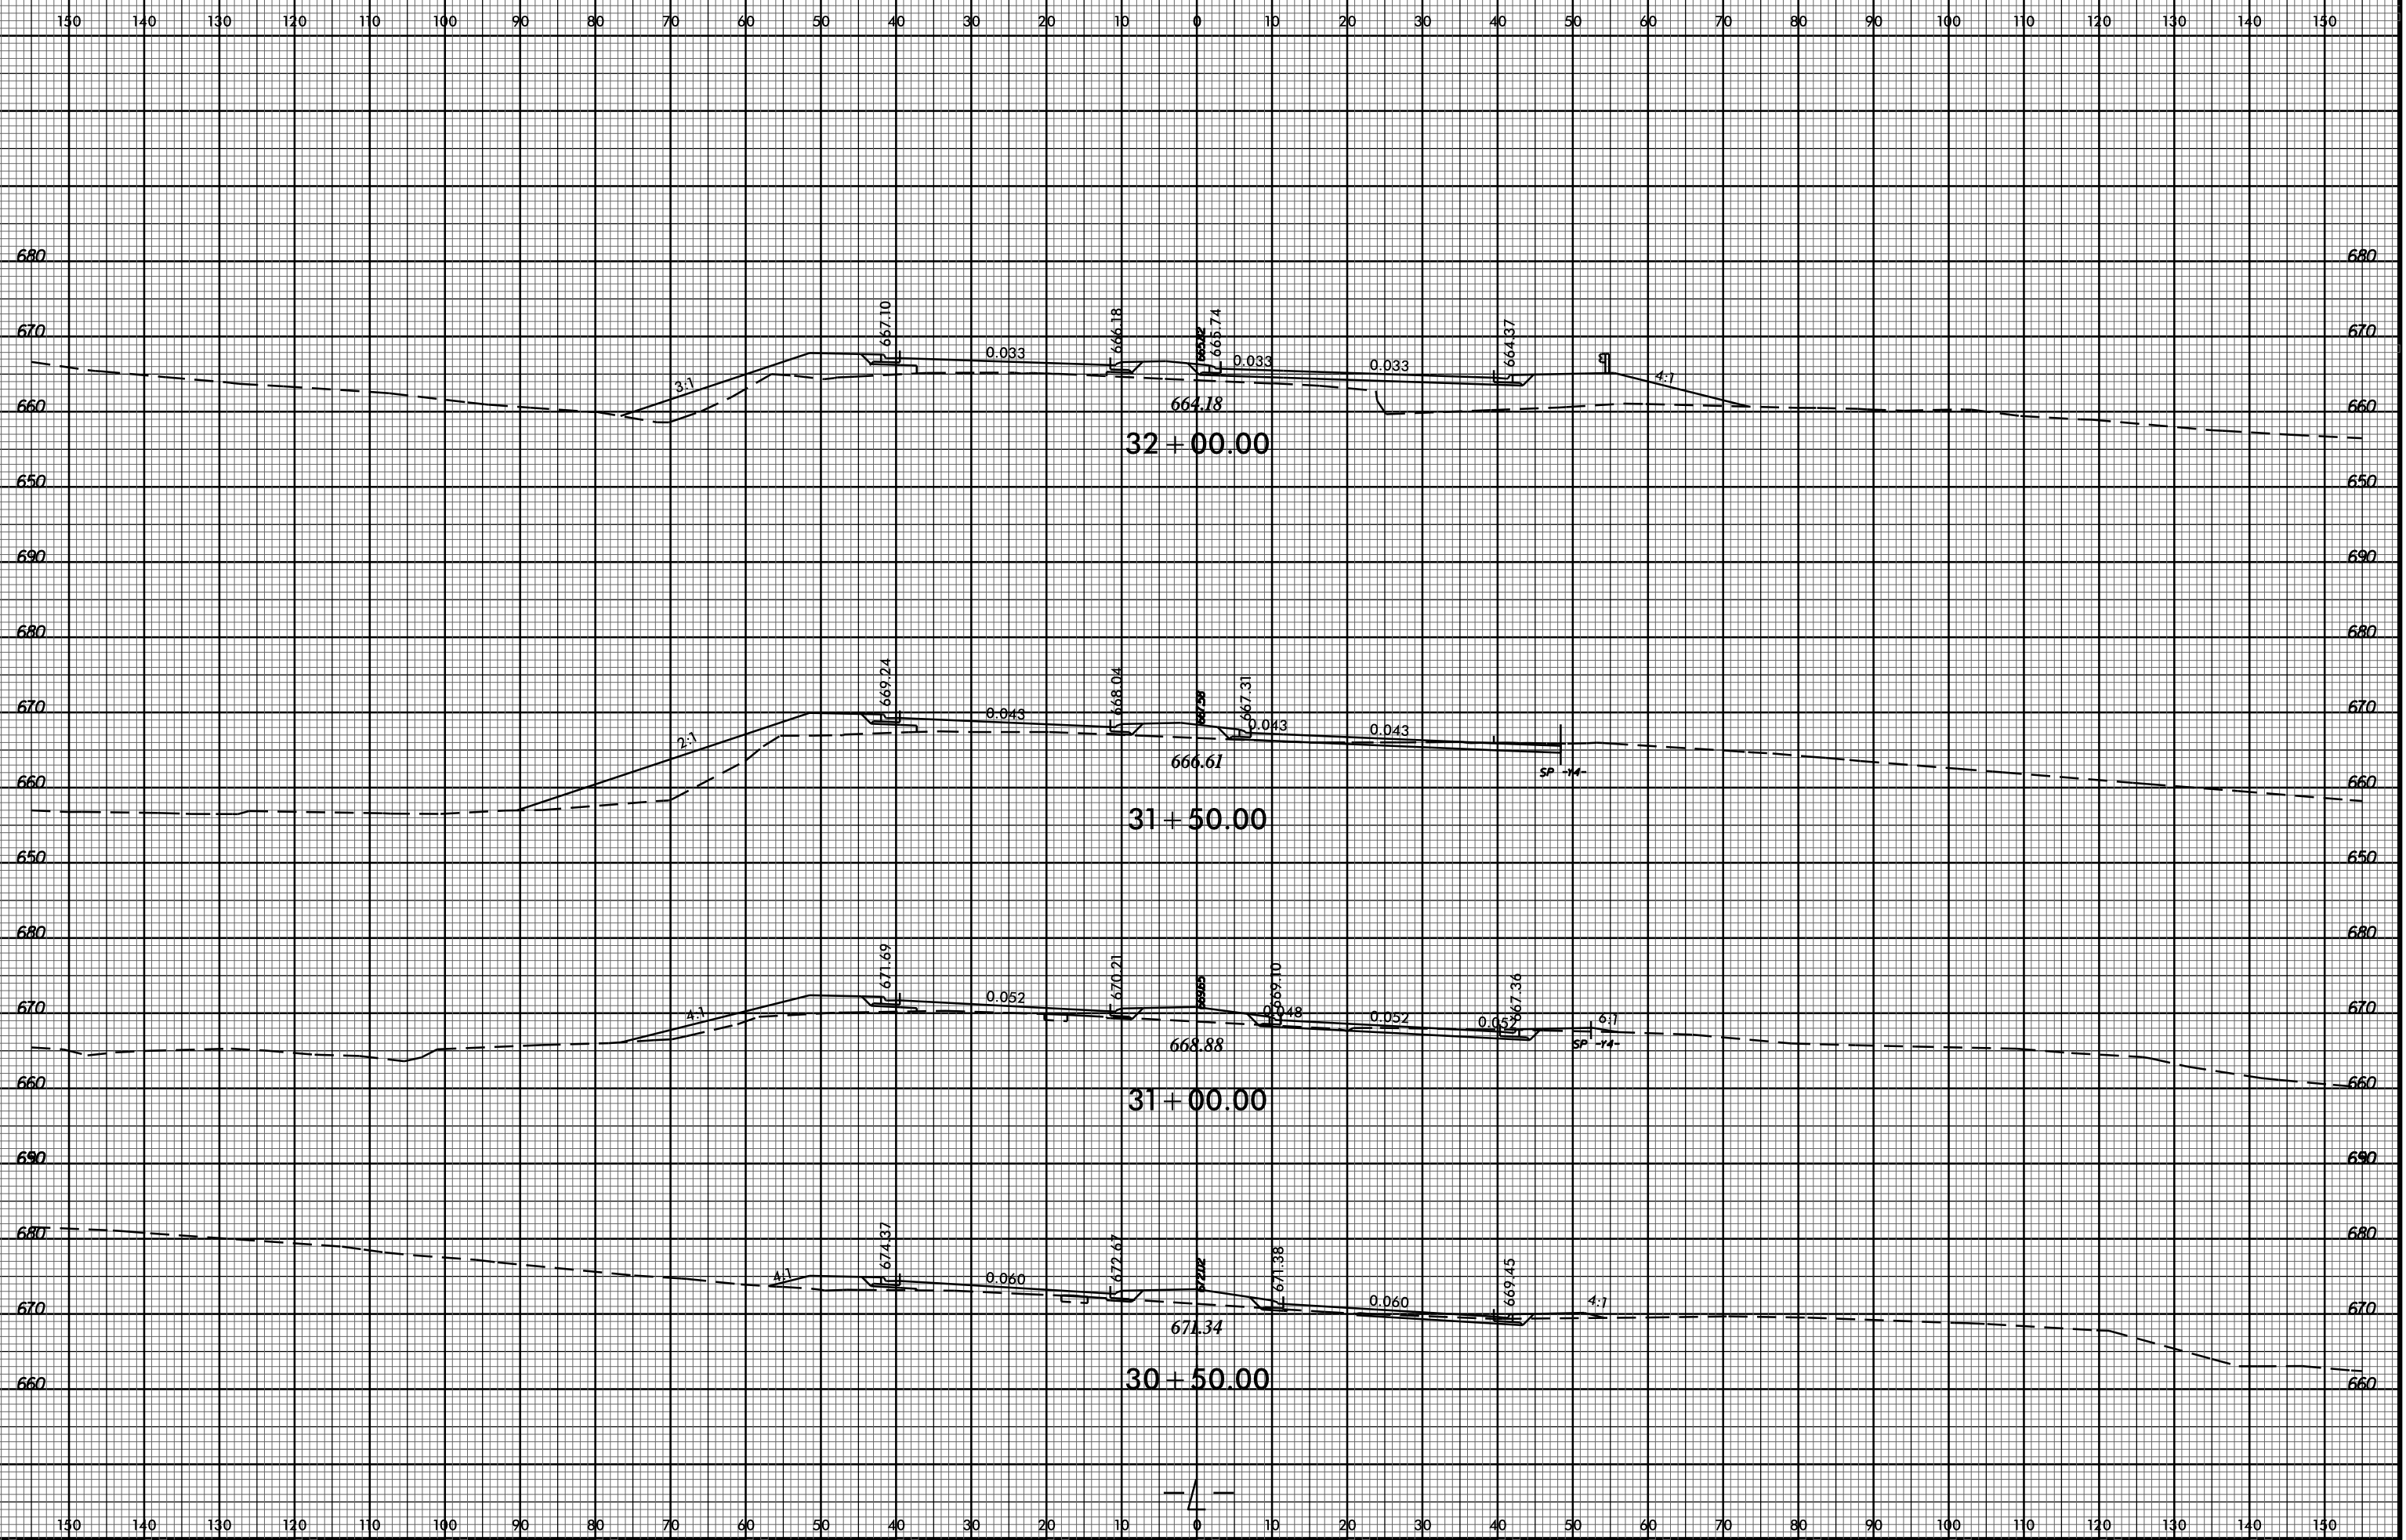

06-DEC-2016 10:56  
R:\Projects\XCVI-3633\_Rd\1\_xpl.dgn  
\$\$\$\$USERMAN\$\$\$\$