


8/23/99

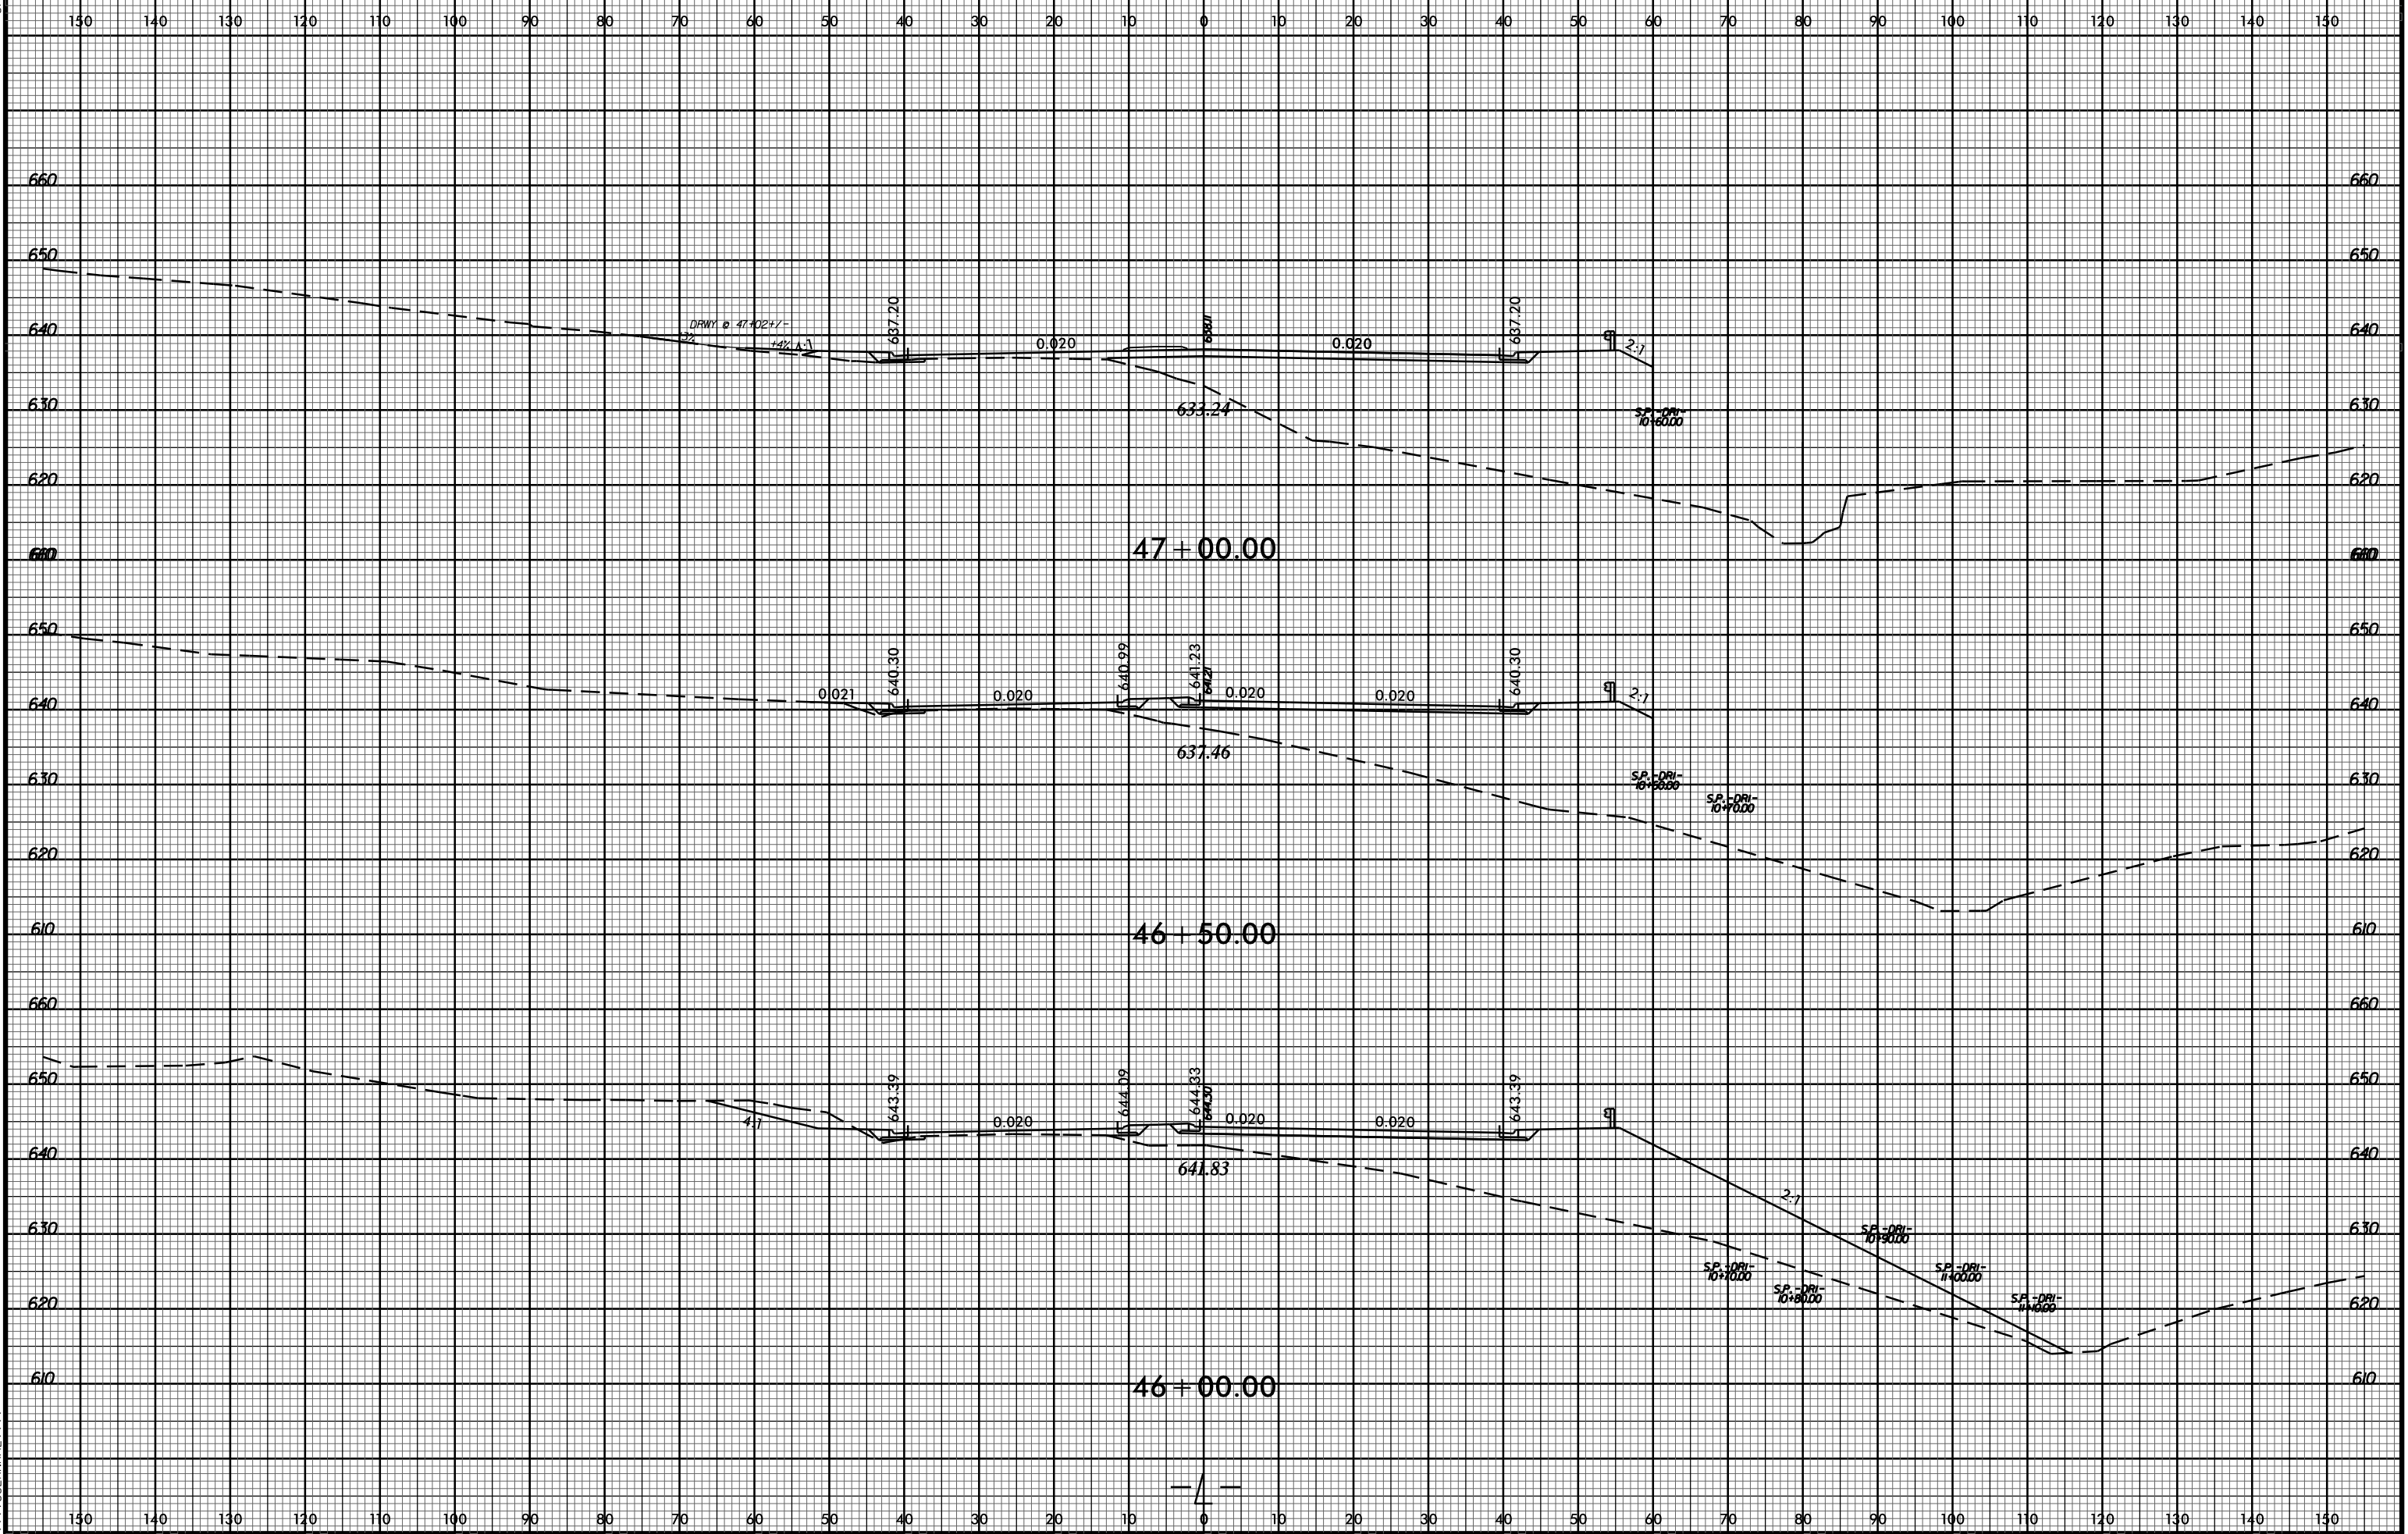

06-DEC-2016 10:57
R:\Projects\XSC\U-3633_Rduj_xpl.L.dgn
\$\$\$\$USERNAME\$\$\$\$