


8/23/99



PROJ. REFERENCE NO.
U-3633

SHEET NO.
X-28

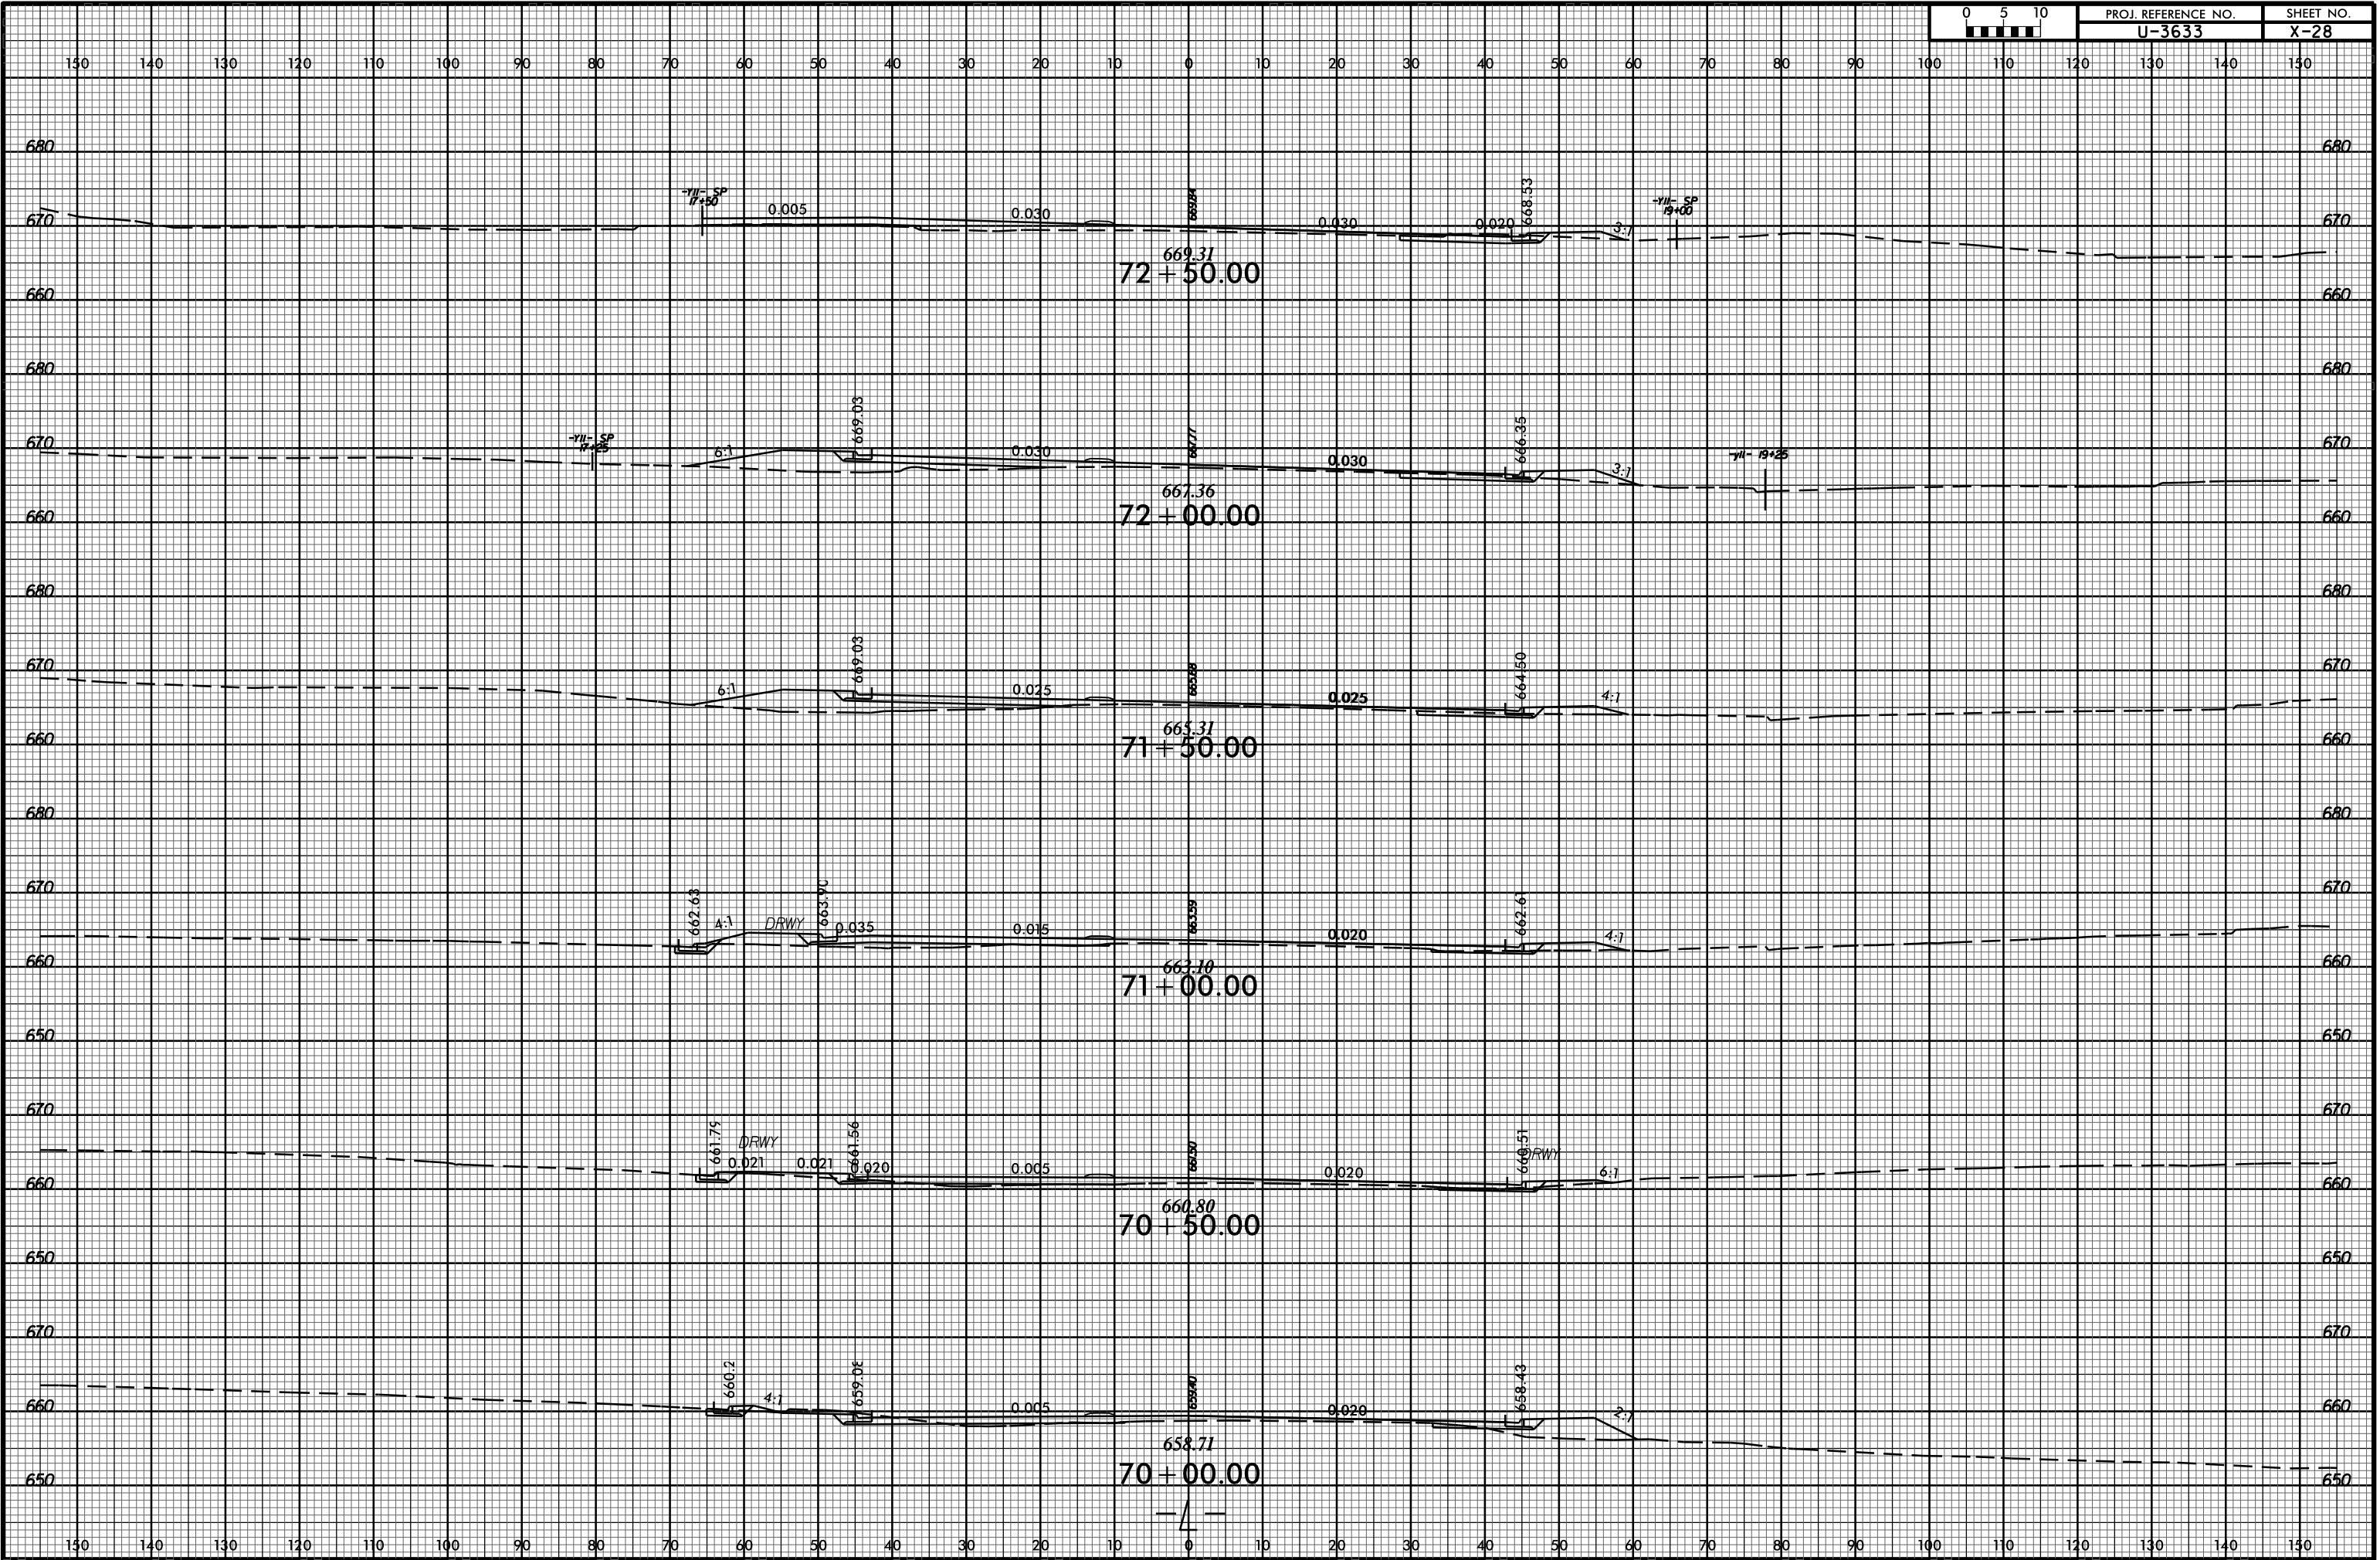

06-DEC-2016 10:57
R:\Projects\XSC\U-3633_Rduj_xpl.L.dgn
\$\$\$\$USERNAME\$\$\$\$