


8/23/99

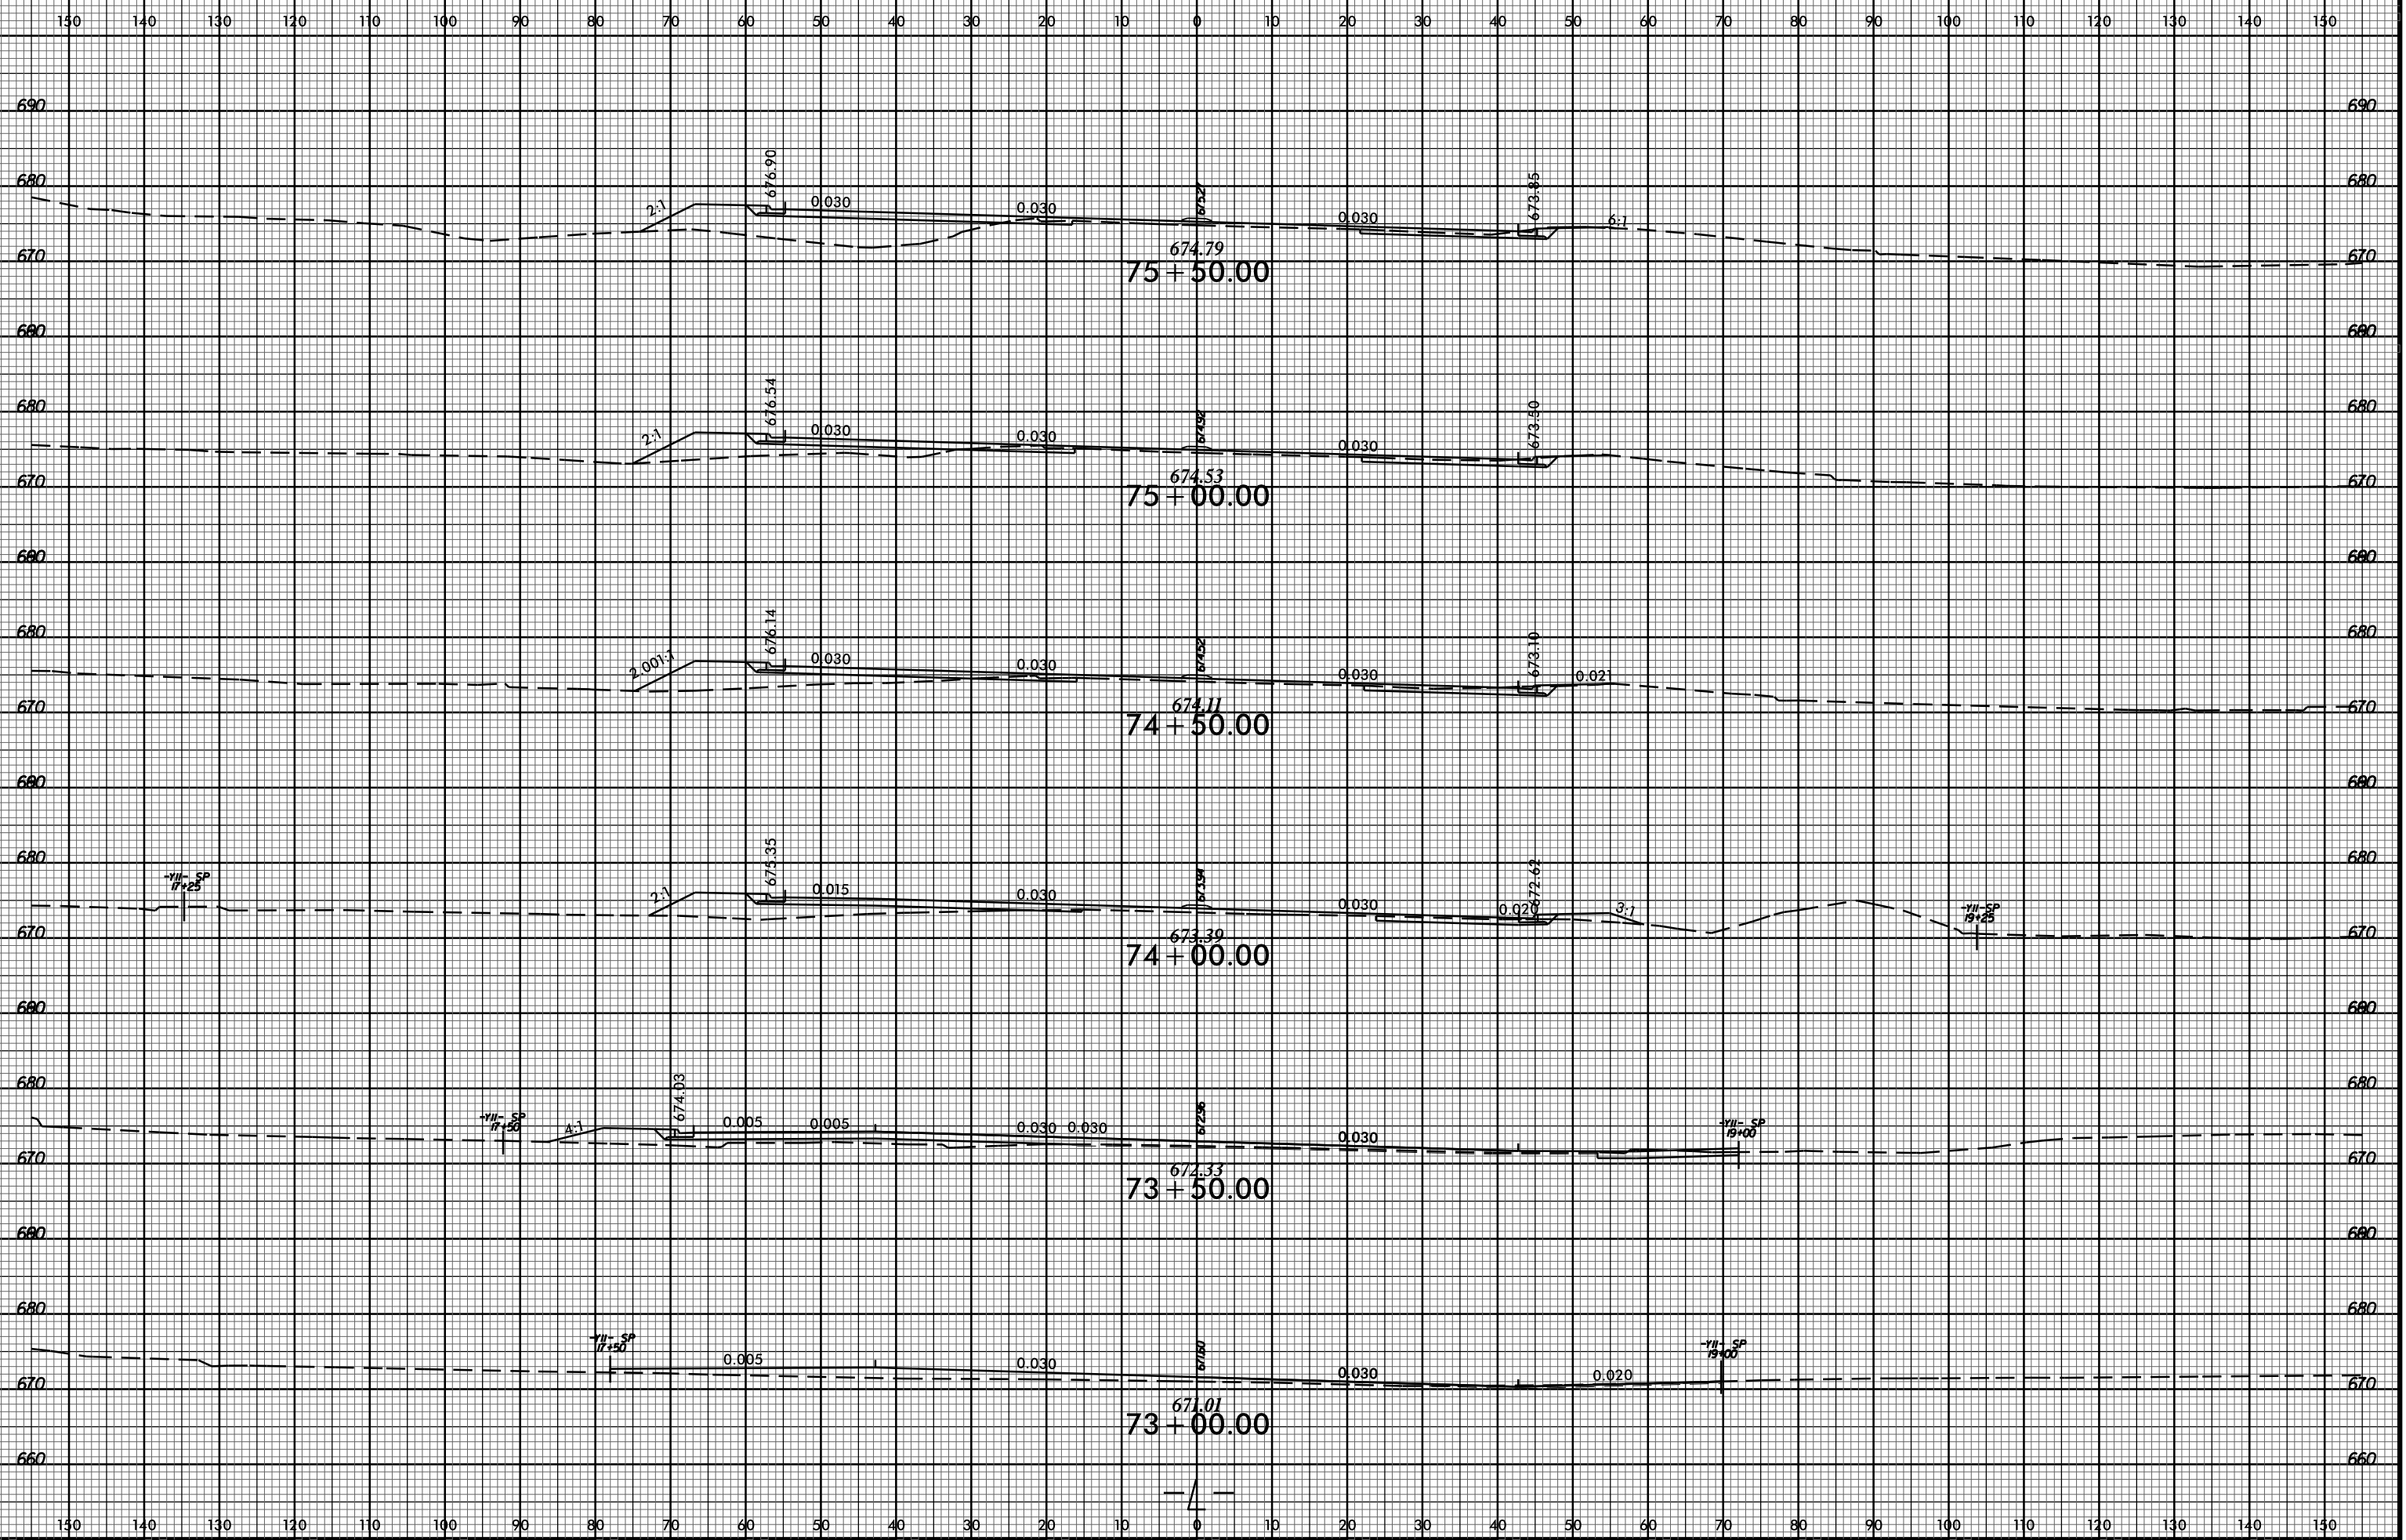

06-DEC-2016 10:57  
R:\Projects\XSC\U-3633\_Rduj\_xpl.dgn  
\$\$\$\$USERNAME\$\$\$\$