


8/23/99



PROJ. REFERENCE NO. U-3633 SHEET NO. X-30

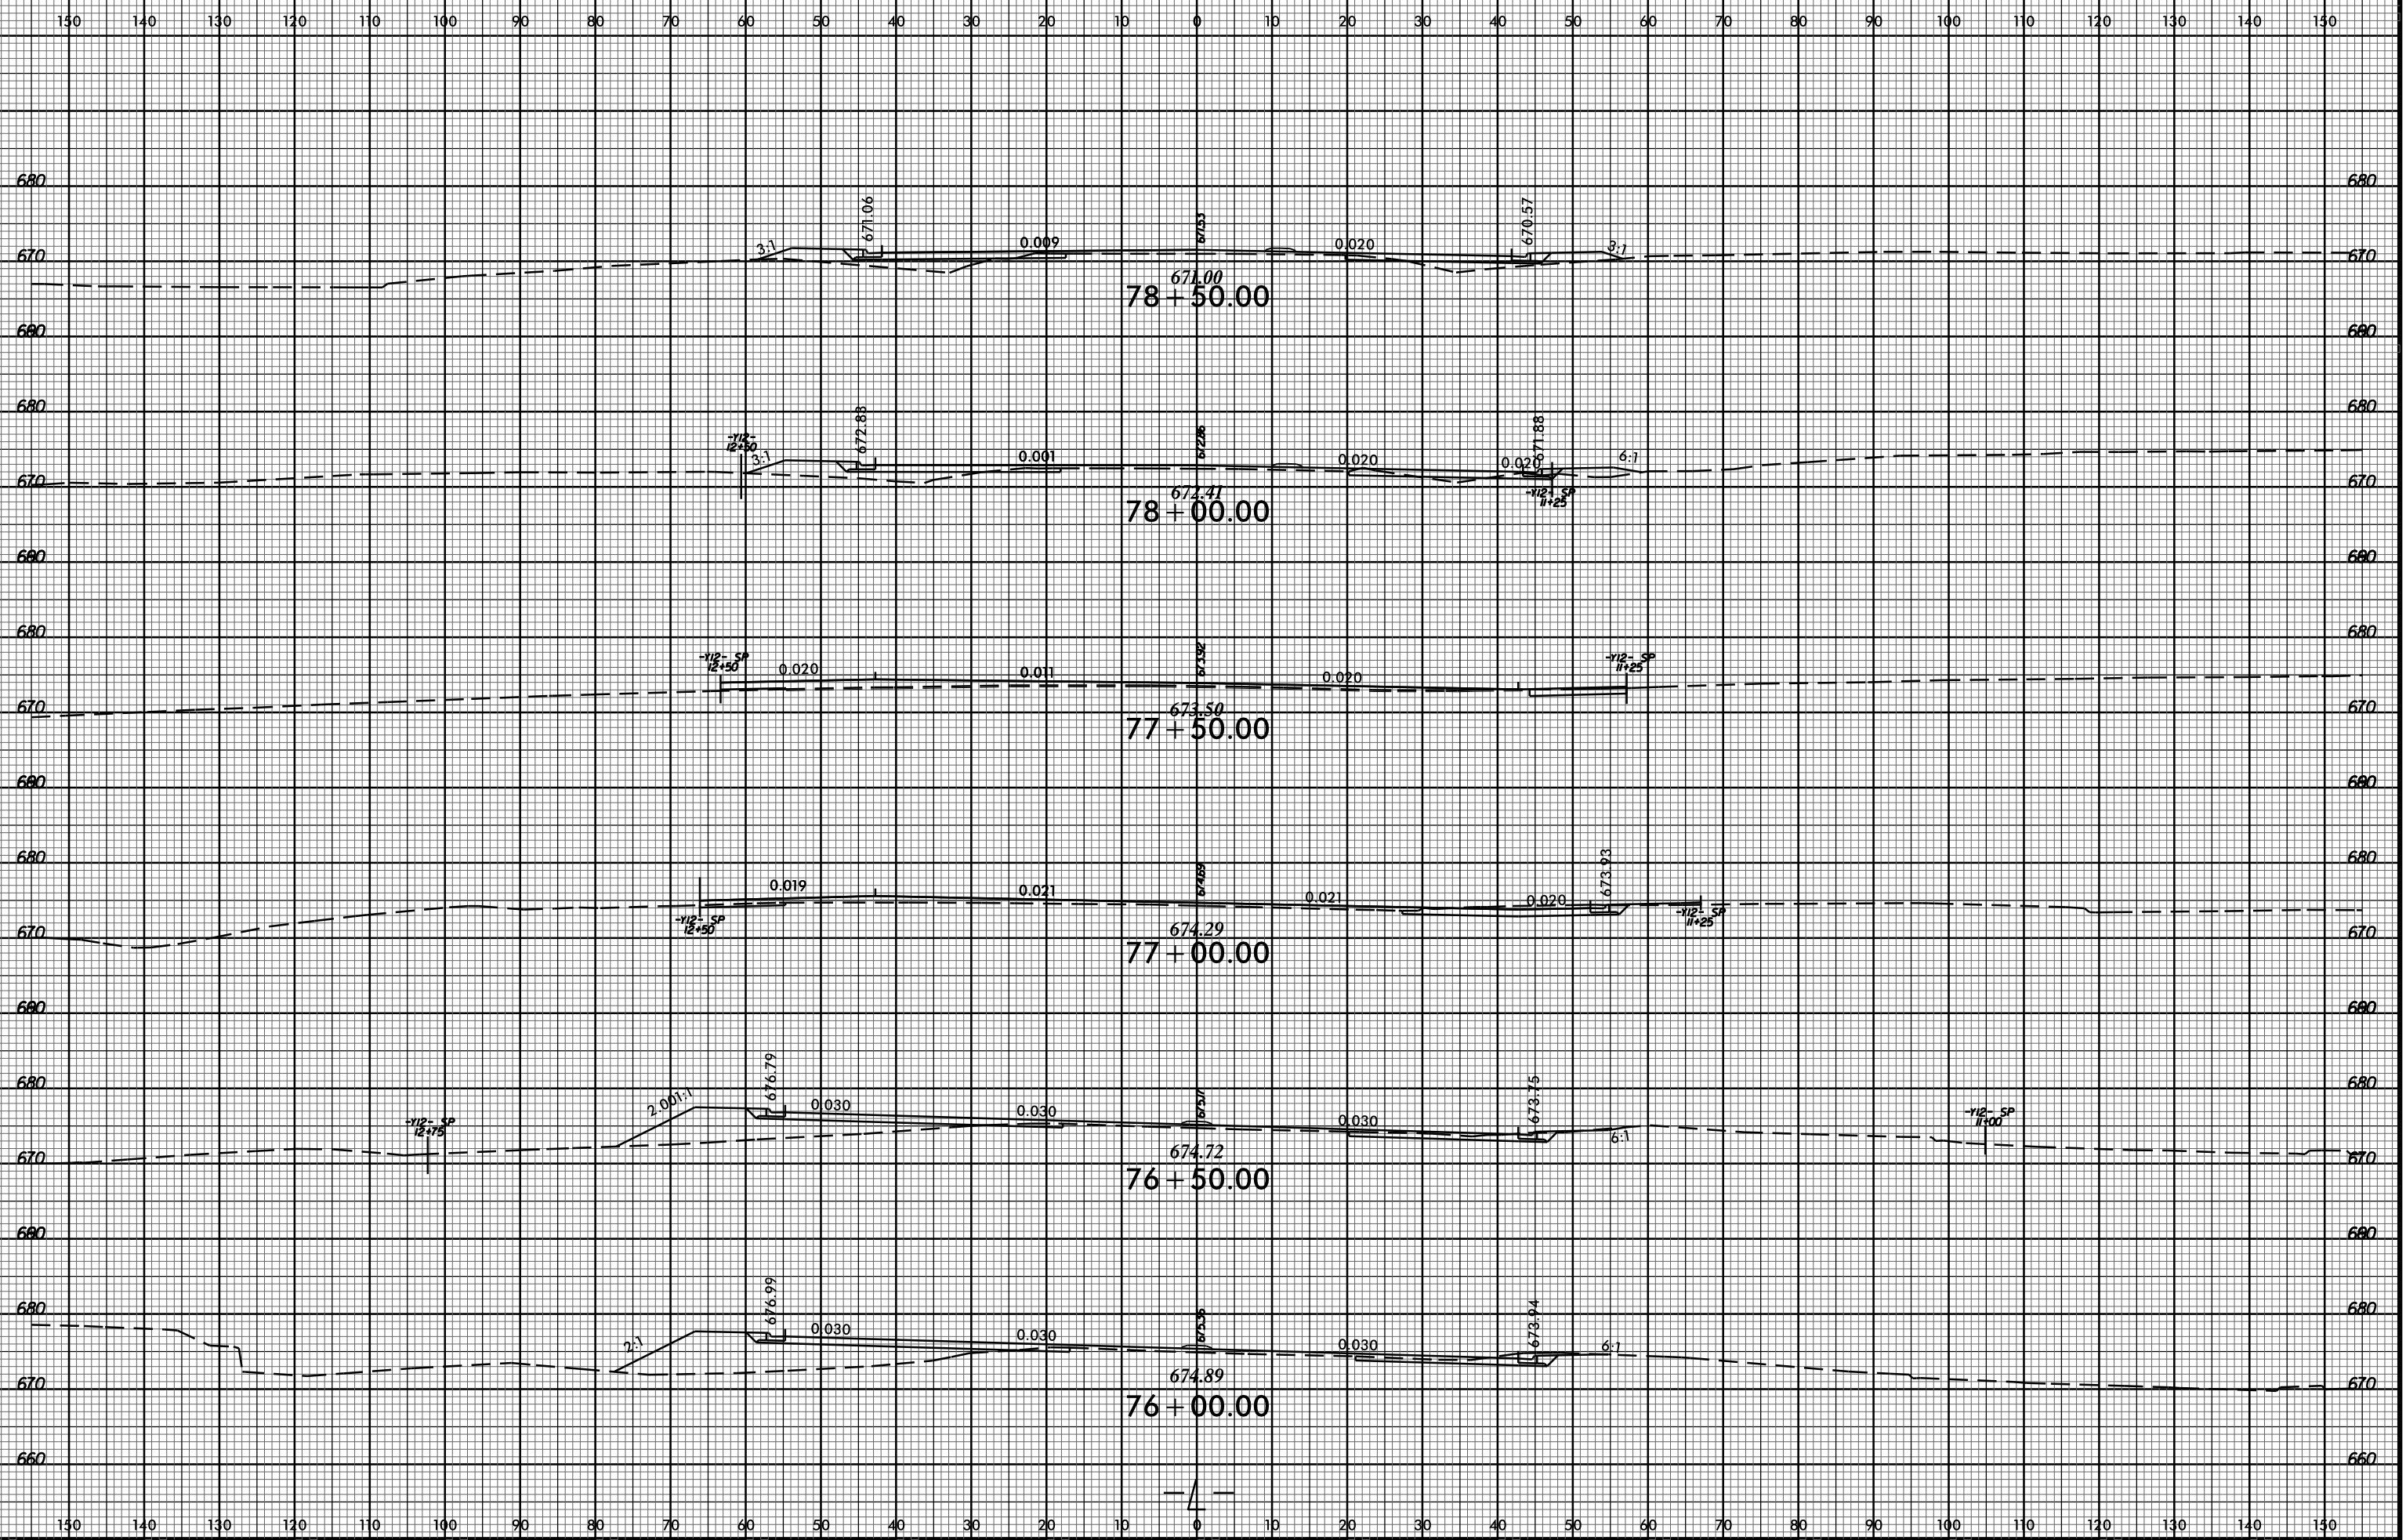

06-DEC-2016 10:57
R:\Projects\XSC\U-3633_Rduj_xpl.dgn
\$\$\$\$USERNAME\$\$\$\$