


8/23/99

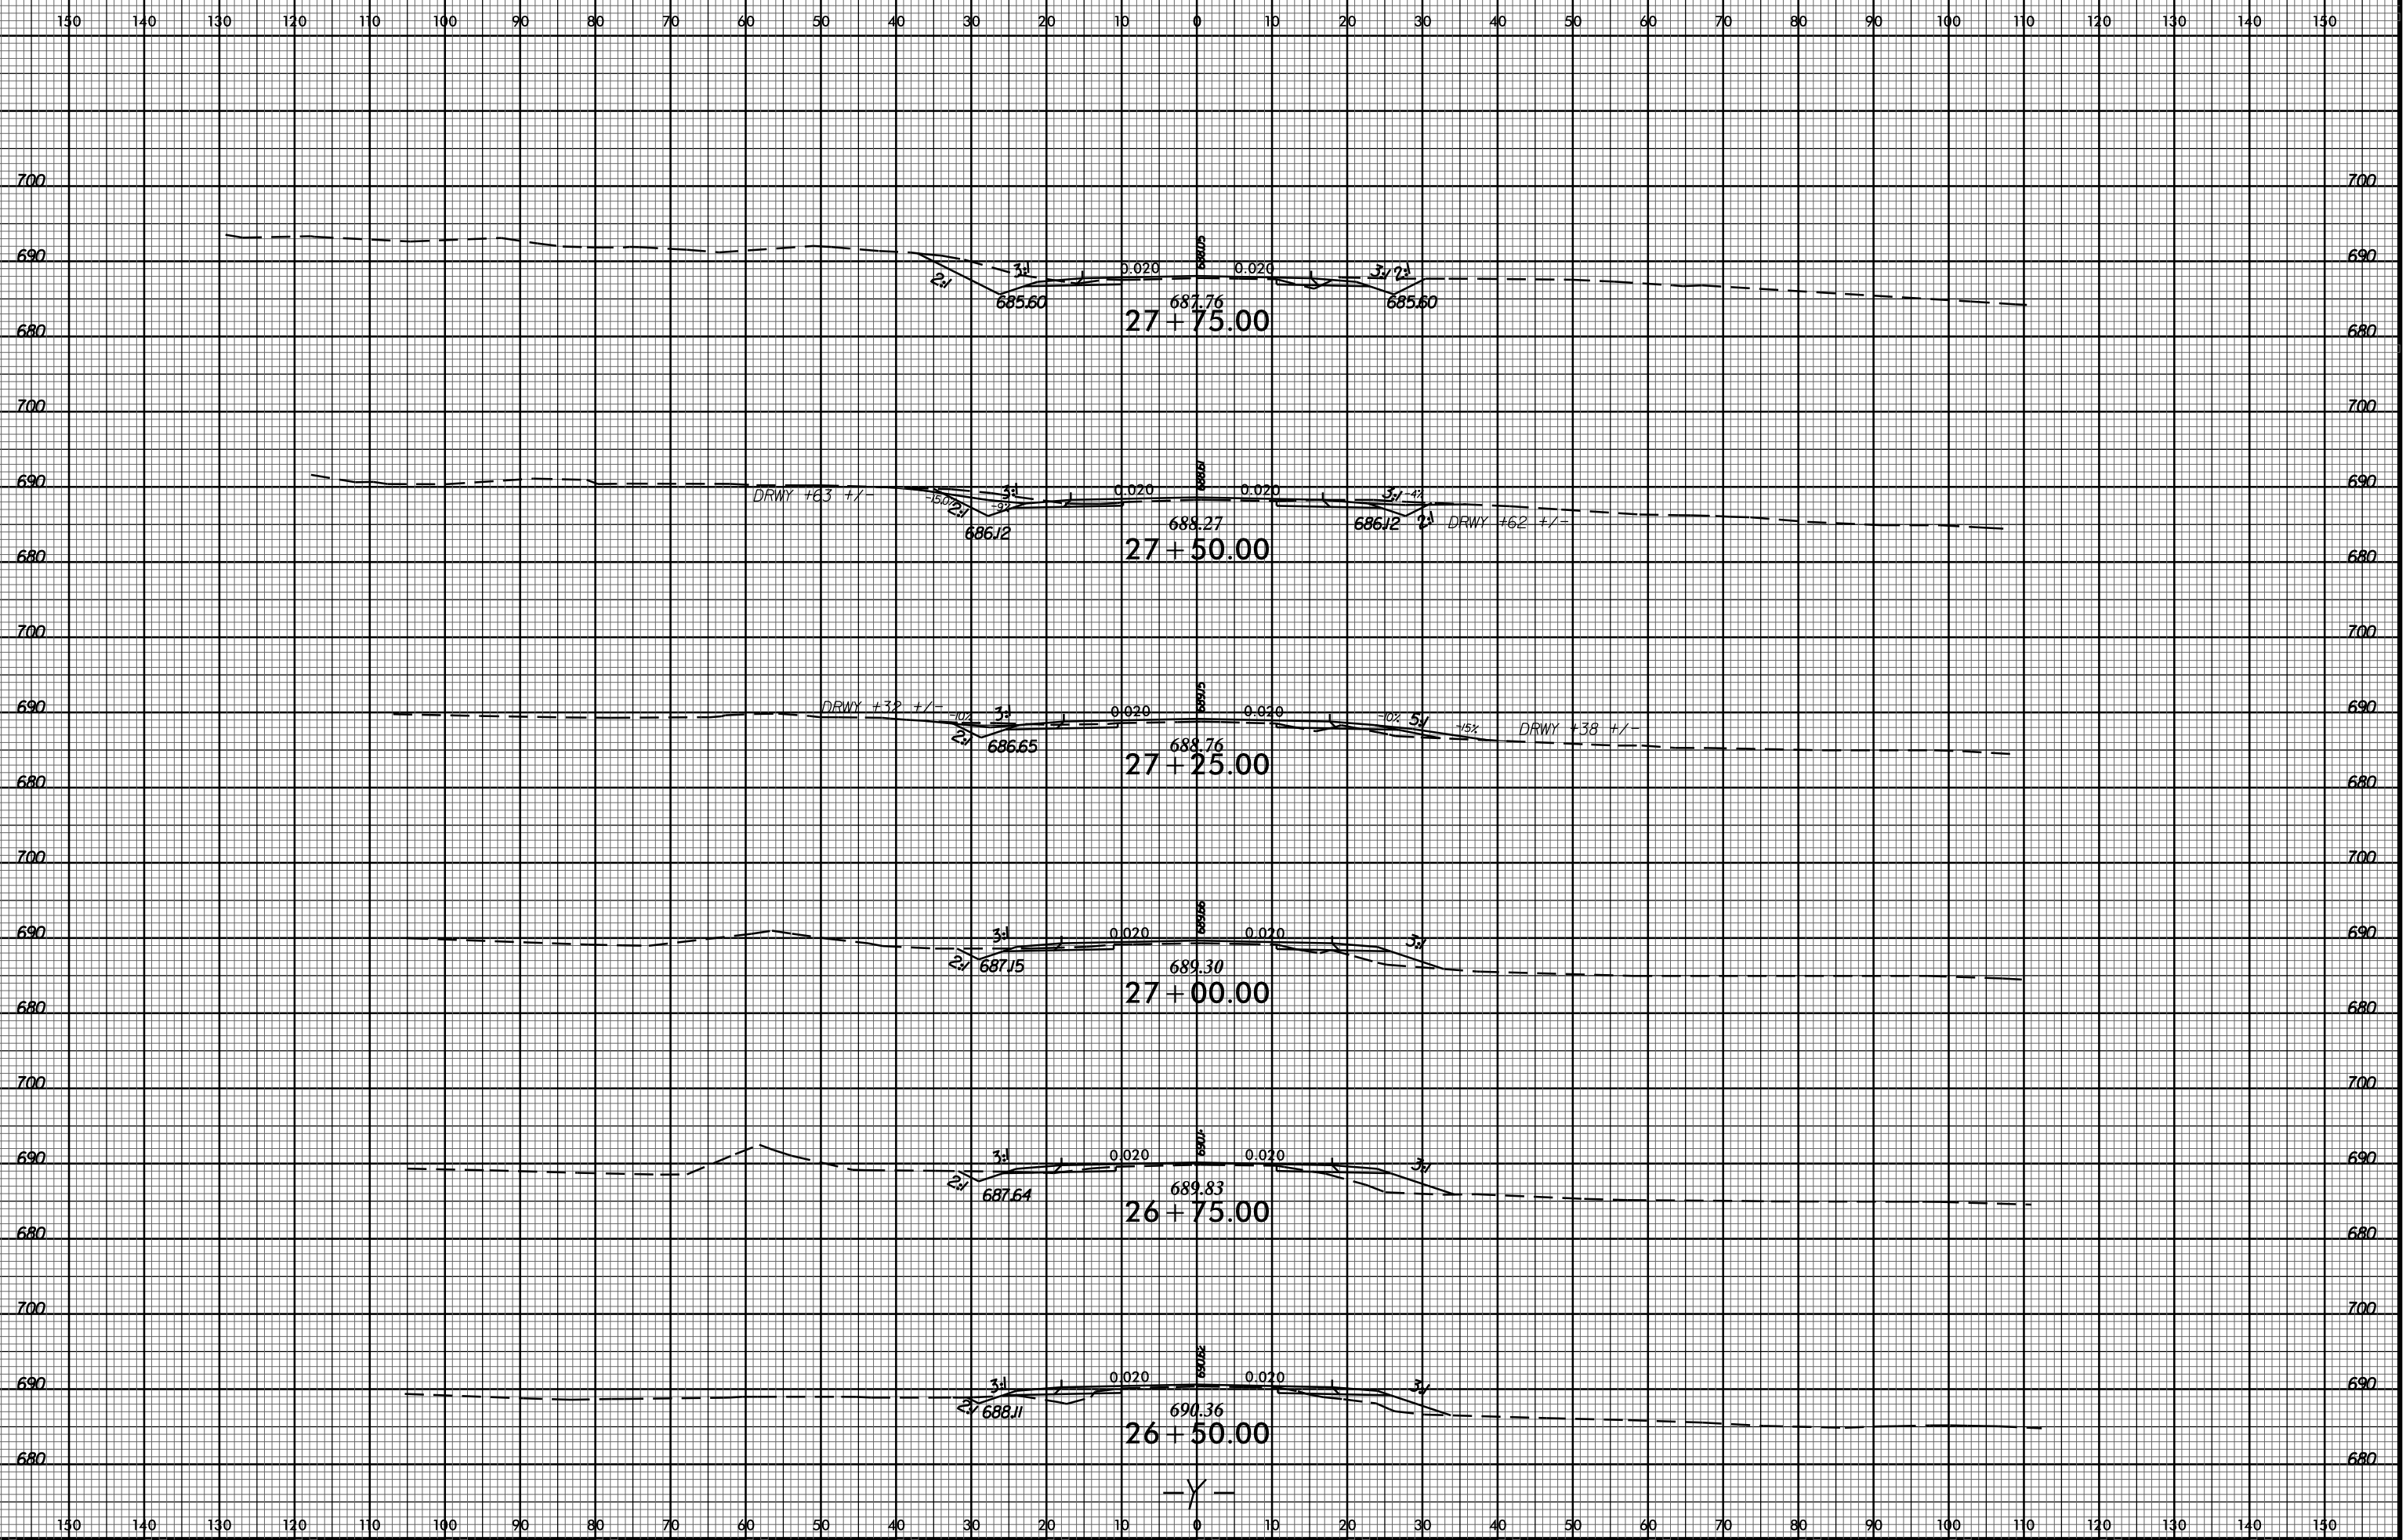

06-DEC-2016 10:57
RAY.PLOT\XSC\U-3633_Rdu_l.y.dgn
\$\$\$\$USERNAME\$\$\$\$