


8/23/99



PROJ. REFERENCE NO.
U-3633

SHEET NO.
X-65

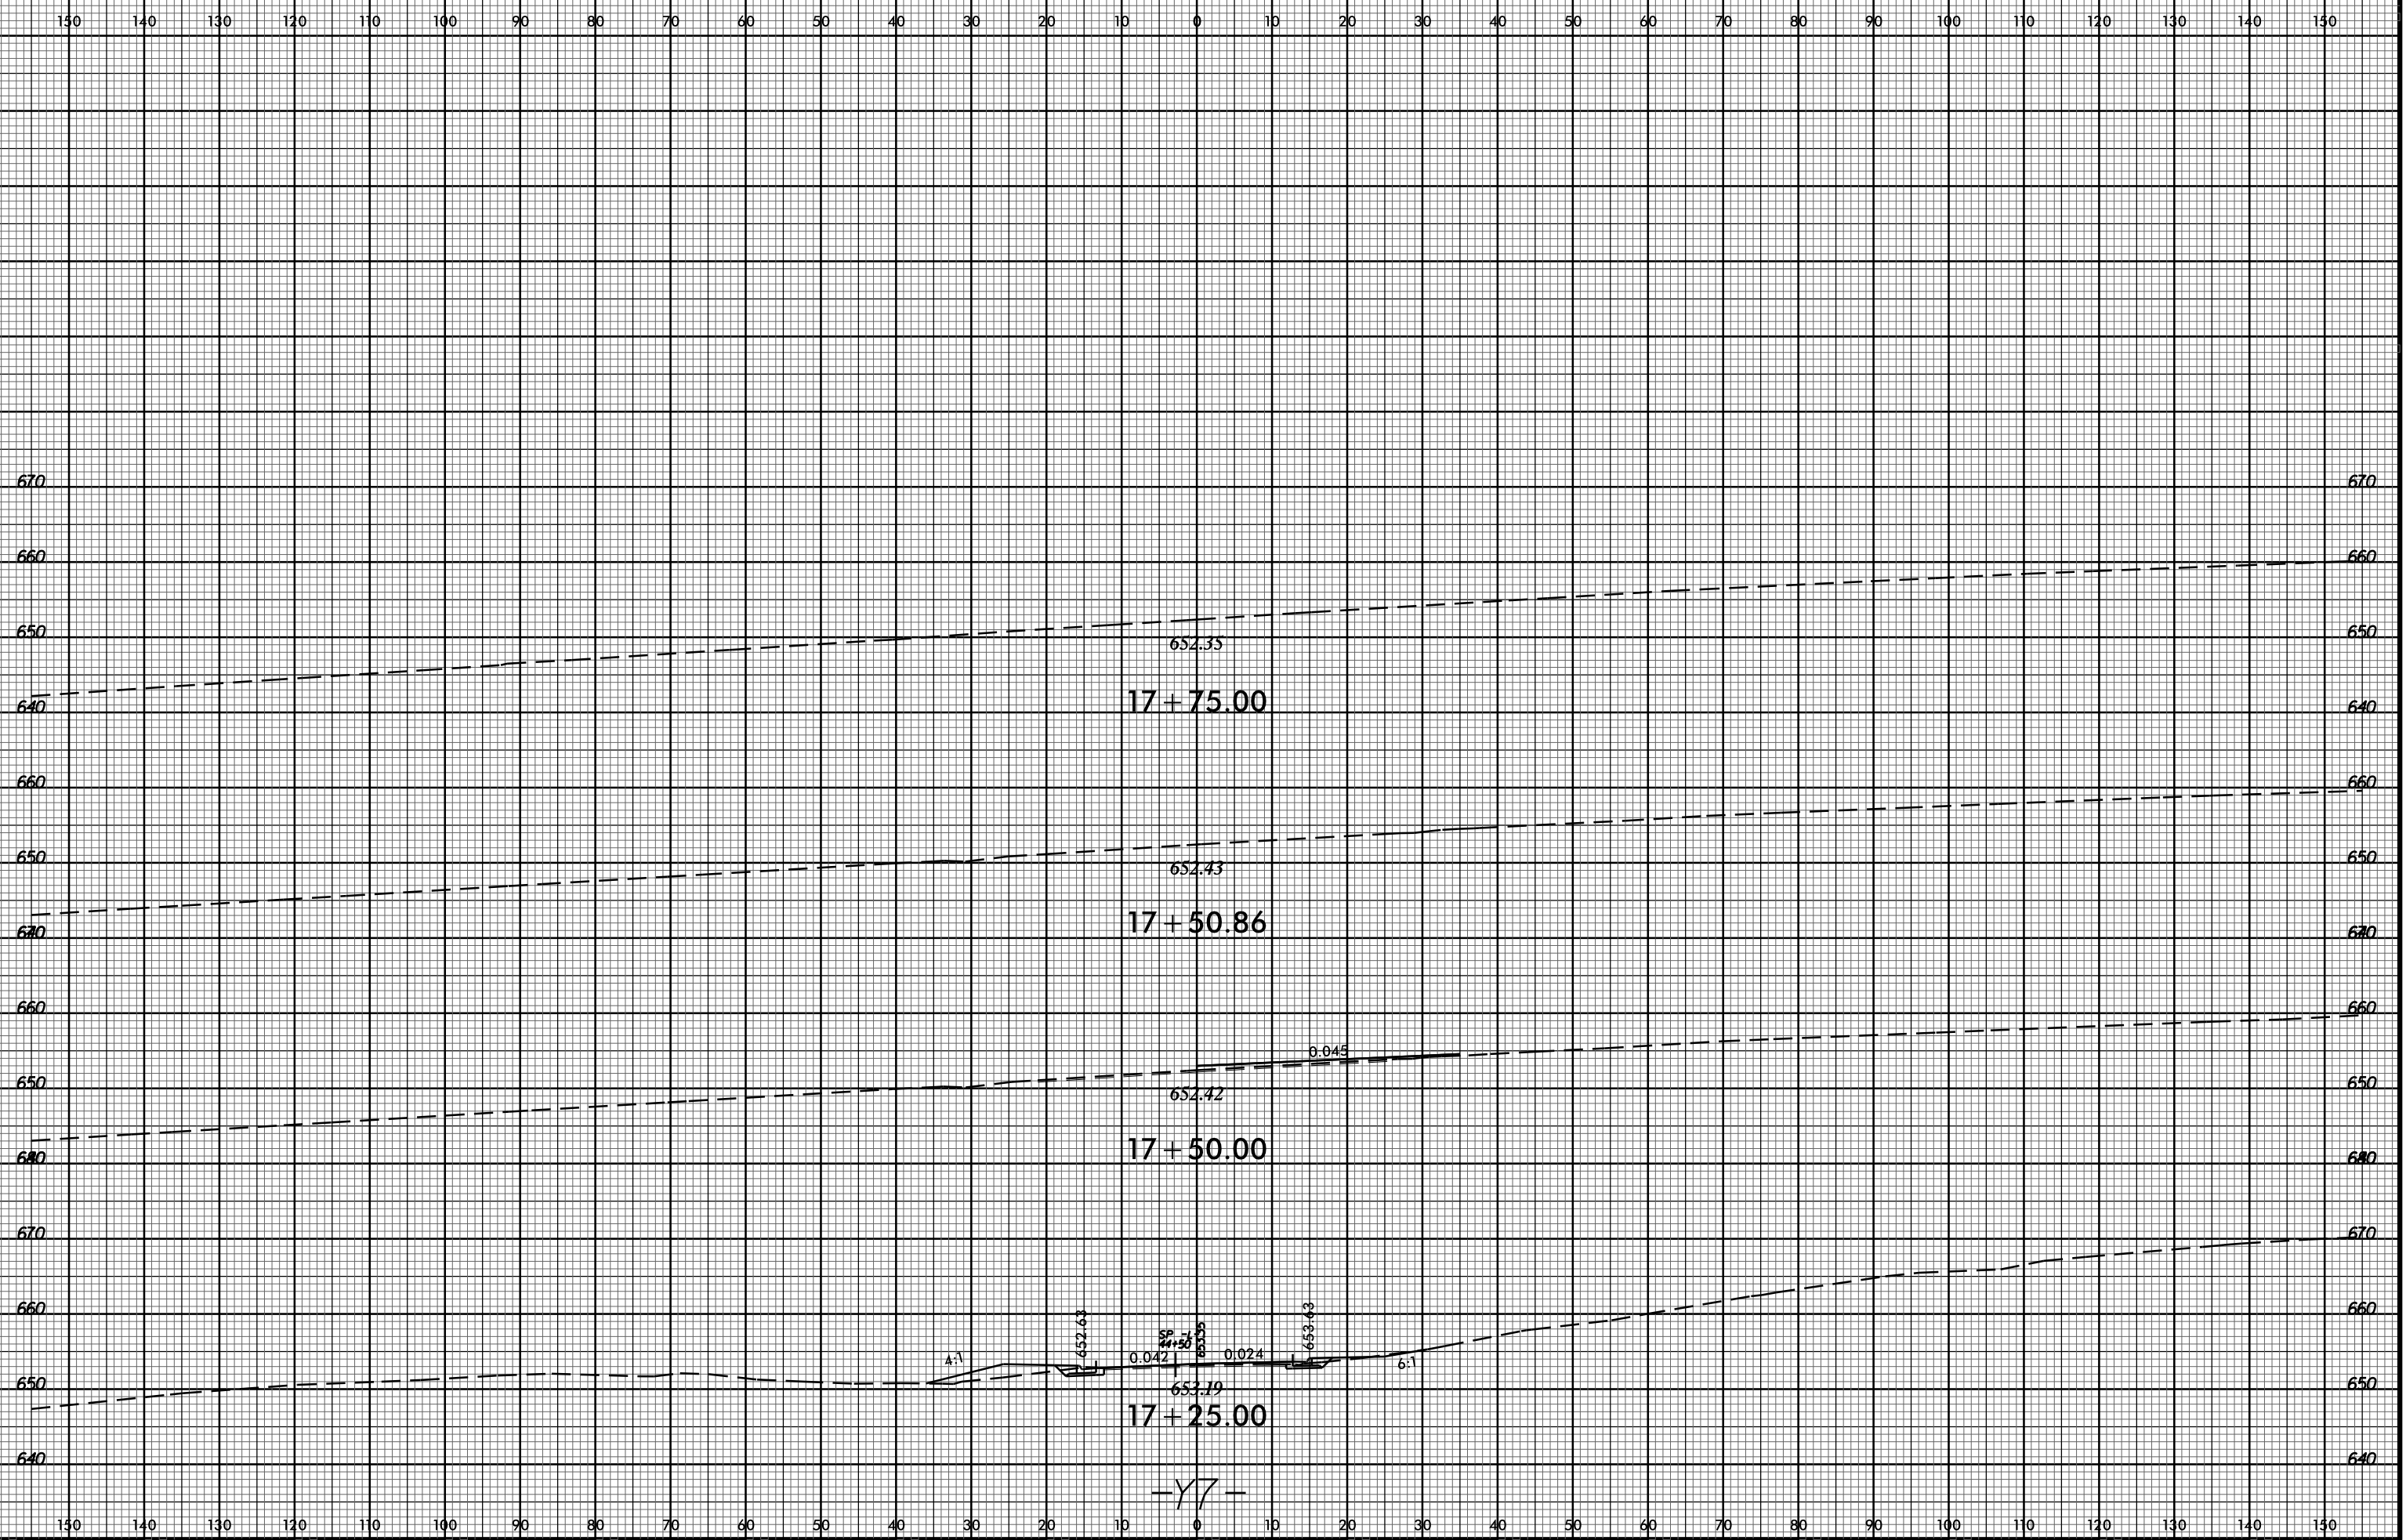

06-DEC-2016 10:58
RAY\p\c\p\XCV\U-3633_Rduj_xpl_Y7.dgn
\$\$\$\$USERNAME\$\$\$\$

-Y7-